

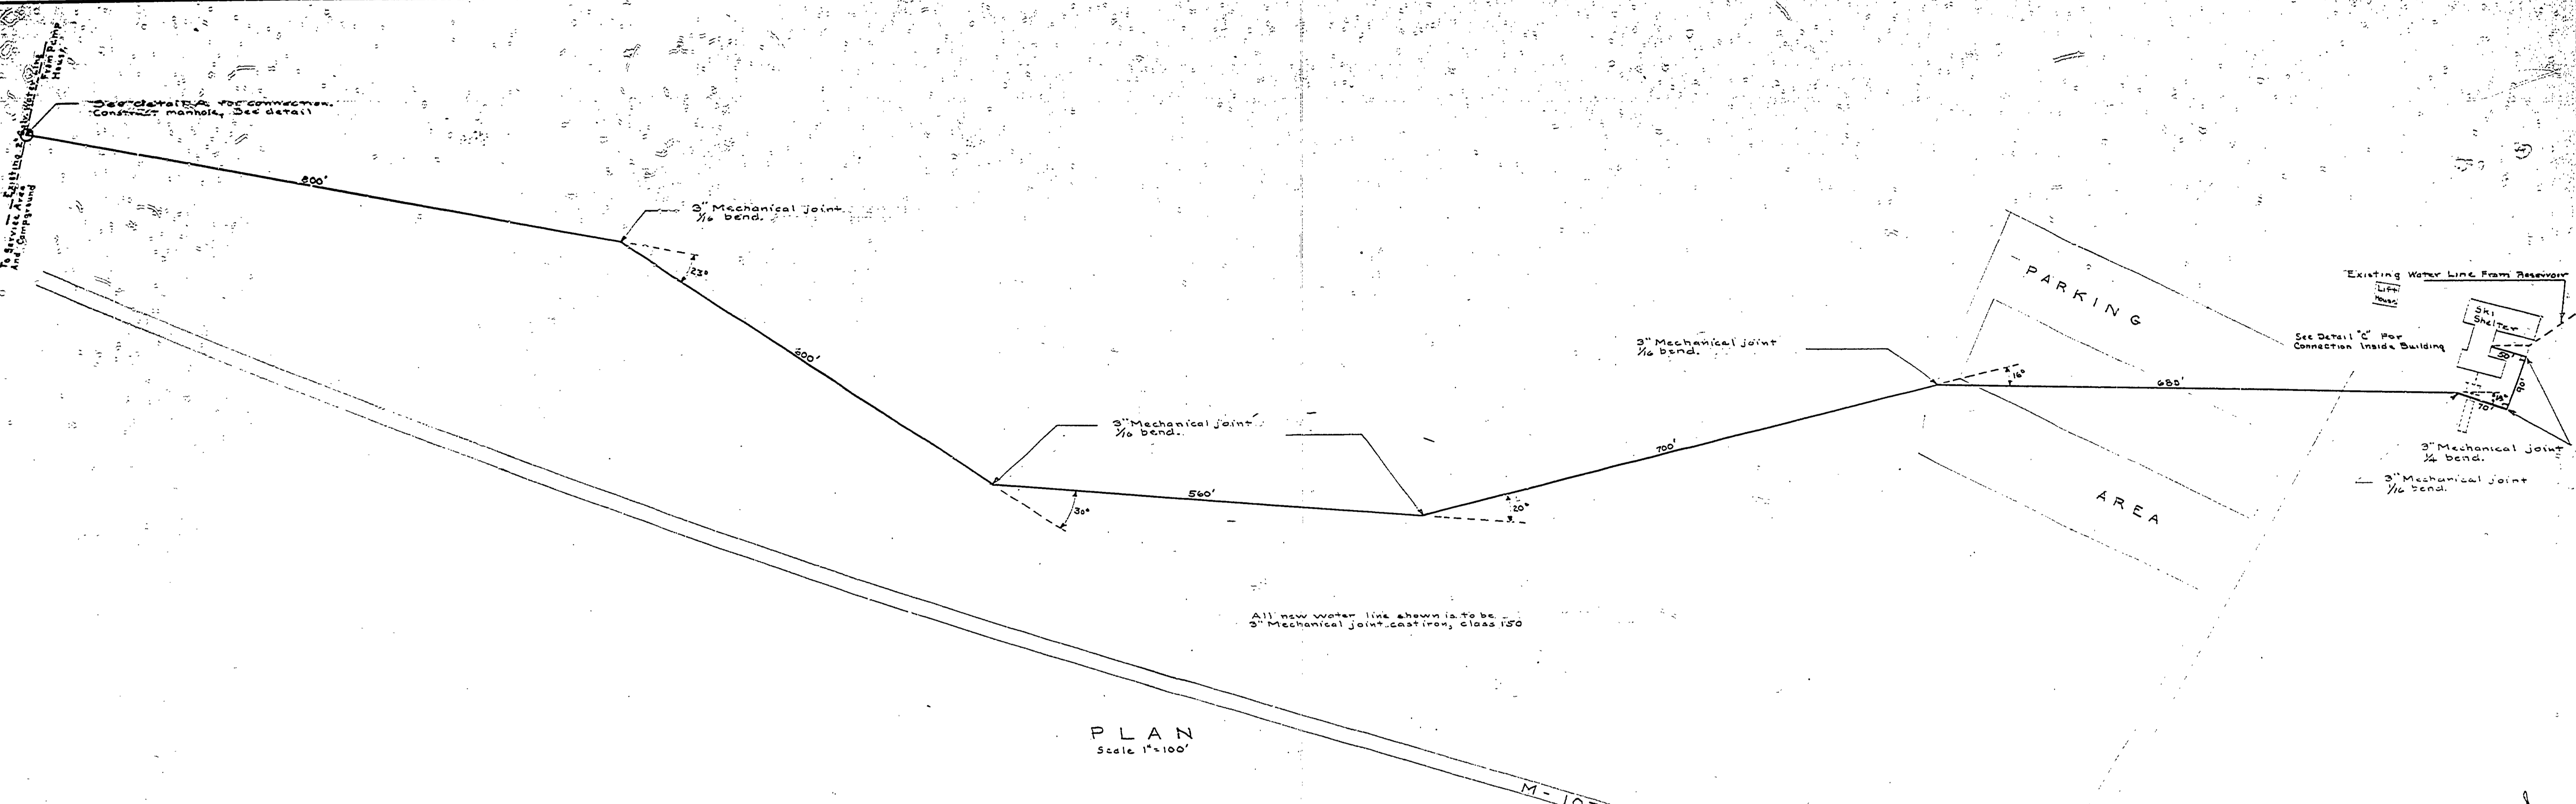
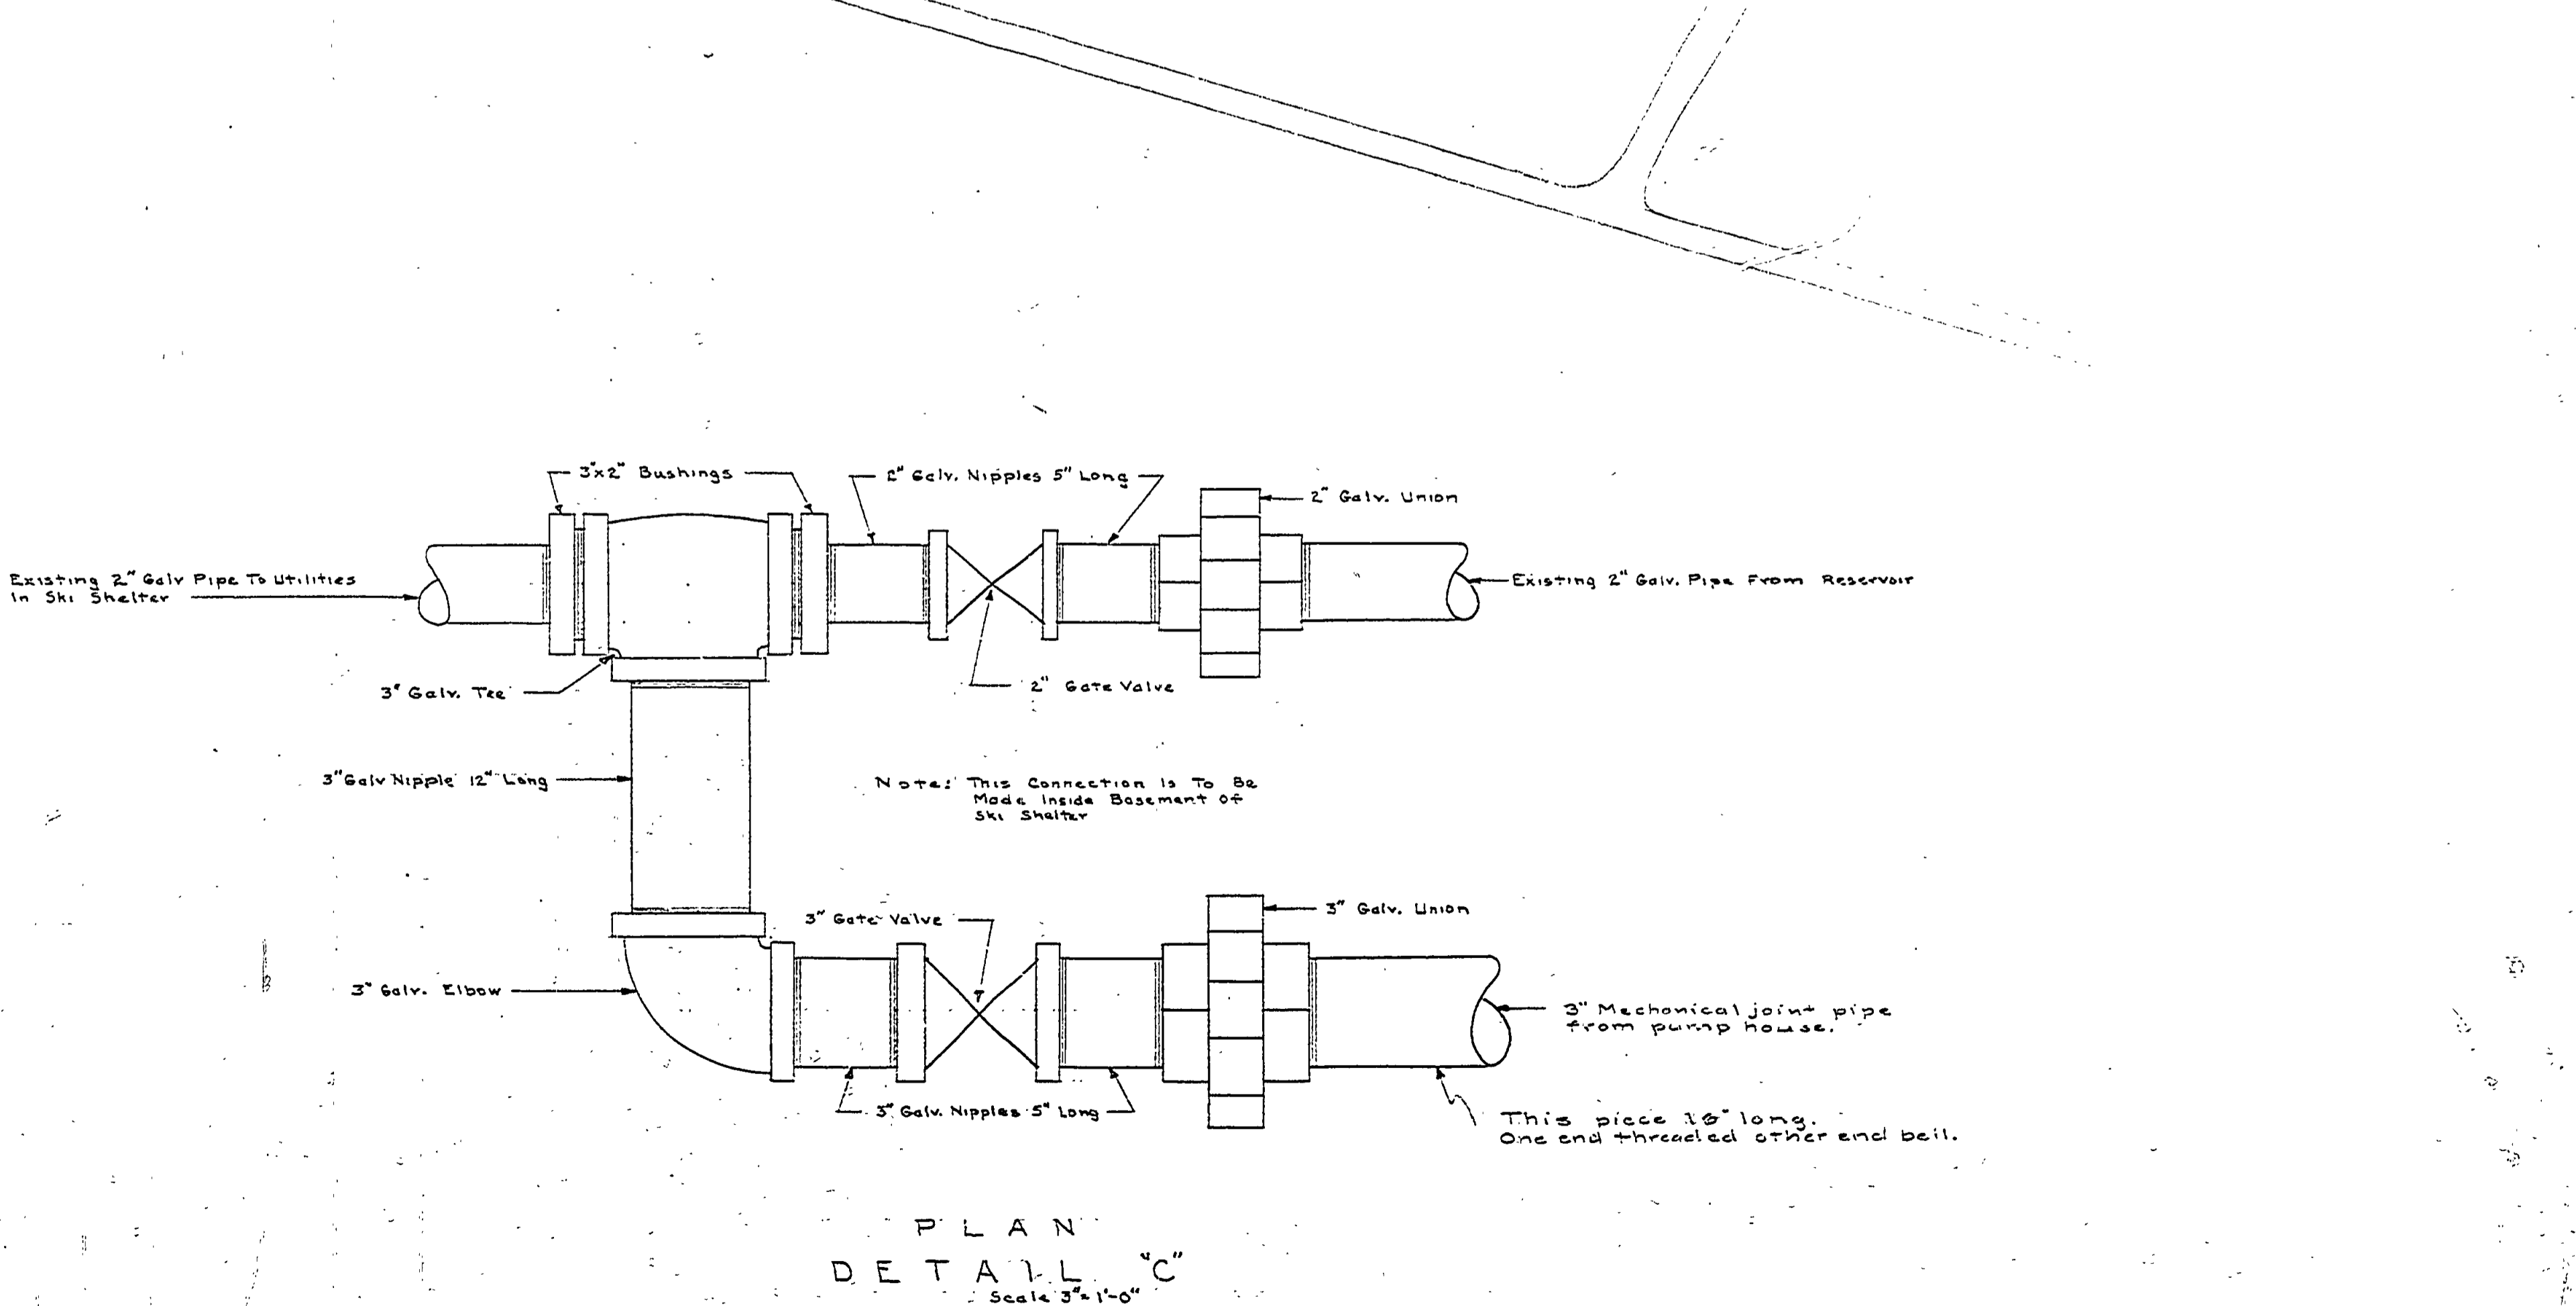


DESIGNED BY	DRAWN BY	CHECKED BY	DATE	REVIEWED	DATE	APPROVED	DATE	NO.	DATE	BY
B.I.A.	B.R.A.	E.J.P.	10-16-61	J.H.S.	1-10-61	<i>[Signature]</i>	1-10-61	1		
			1-16-61	ARCHITECTURAL	1-16-61			2		
			1-24-61	ENGINEERING	1-24-61			3		
			1-24-61	LANDSCAPE	1-24-61			4		
								5		
								6		

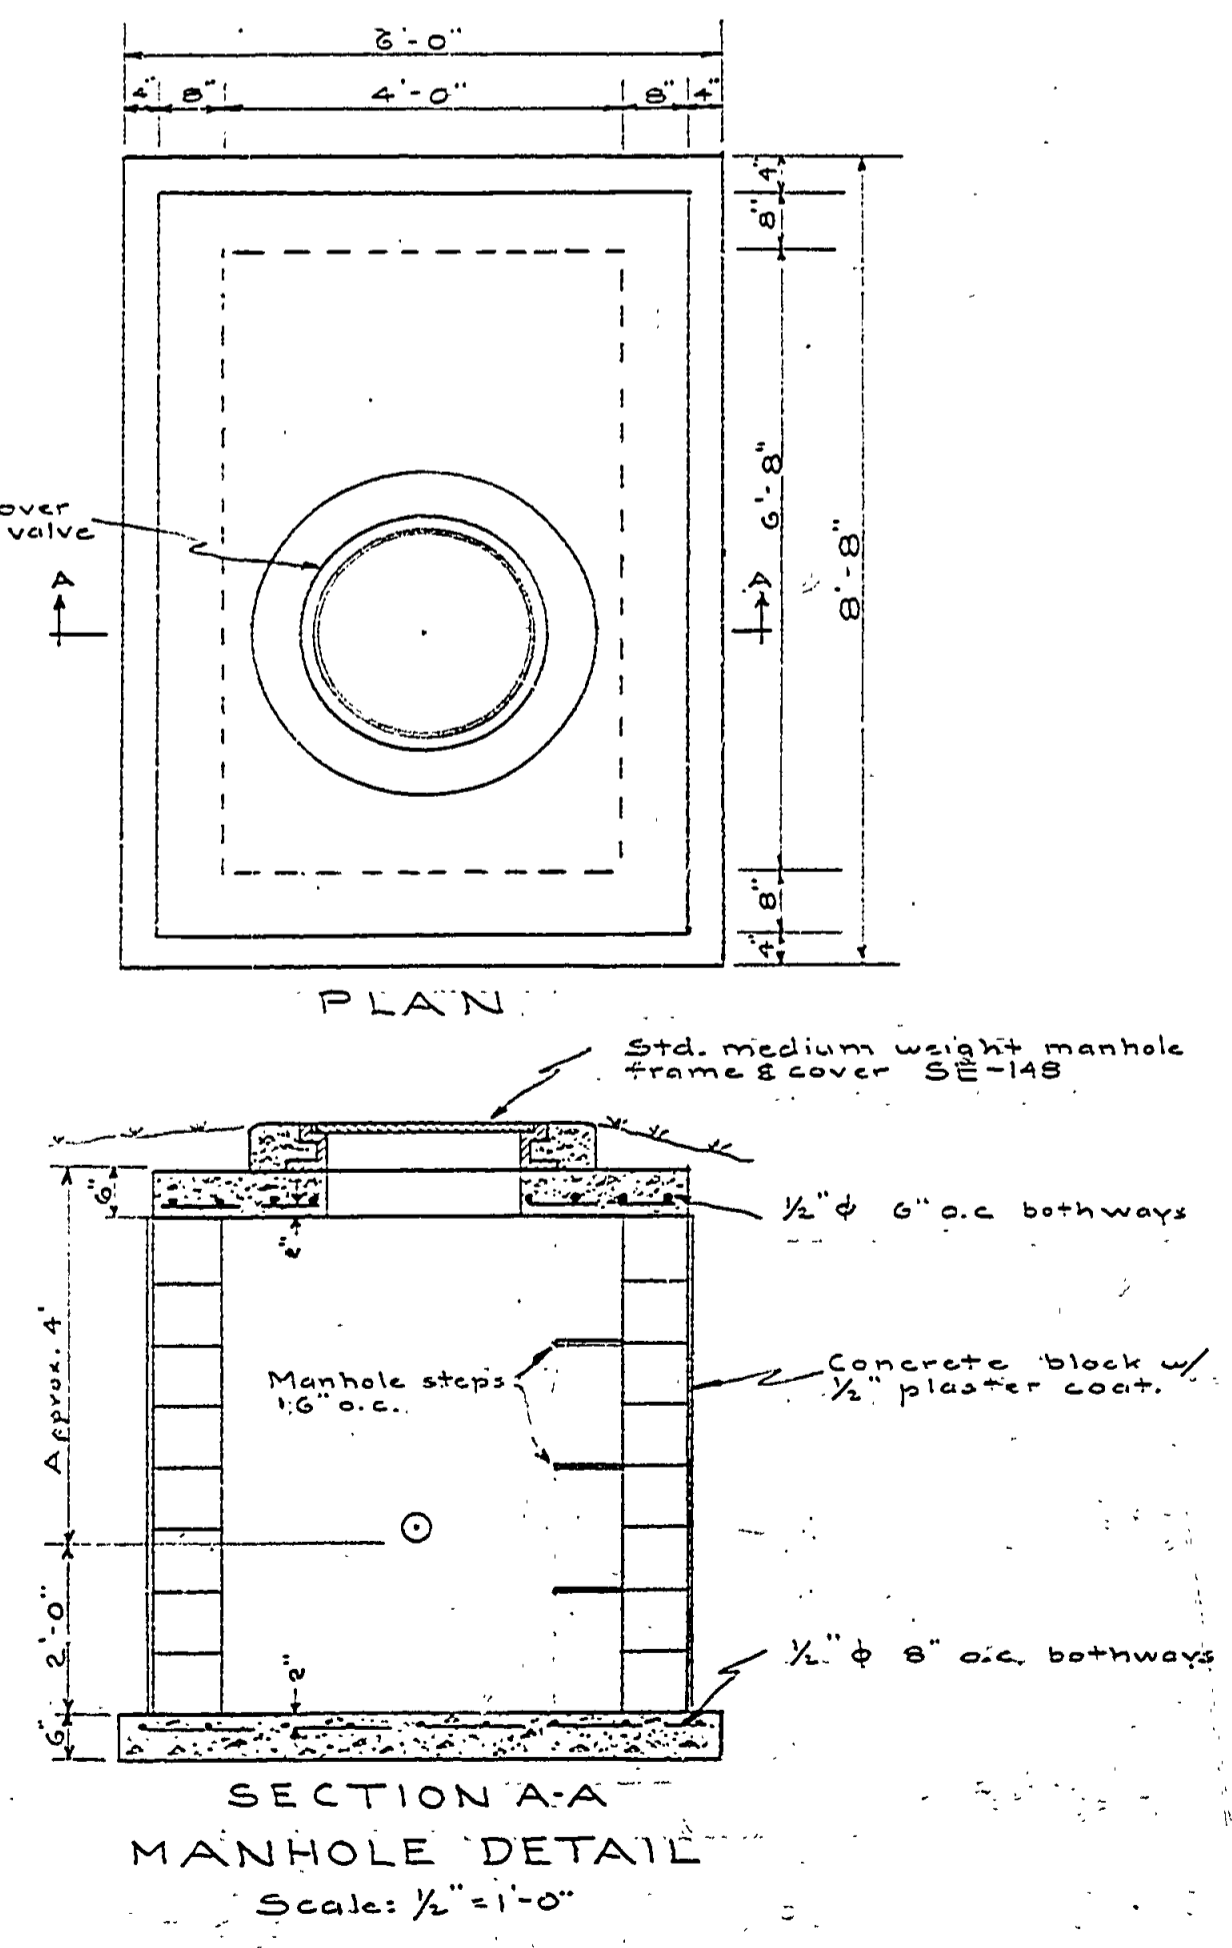

PLAN  
Scale 1"=100'

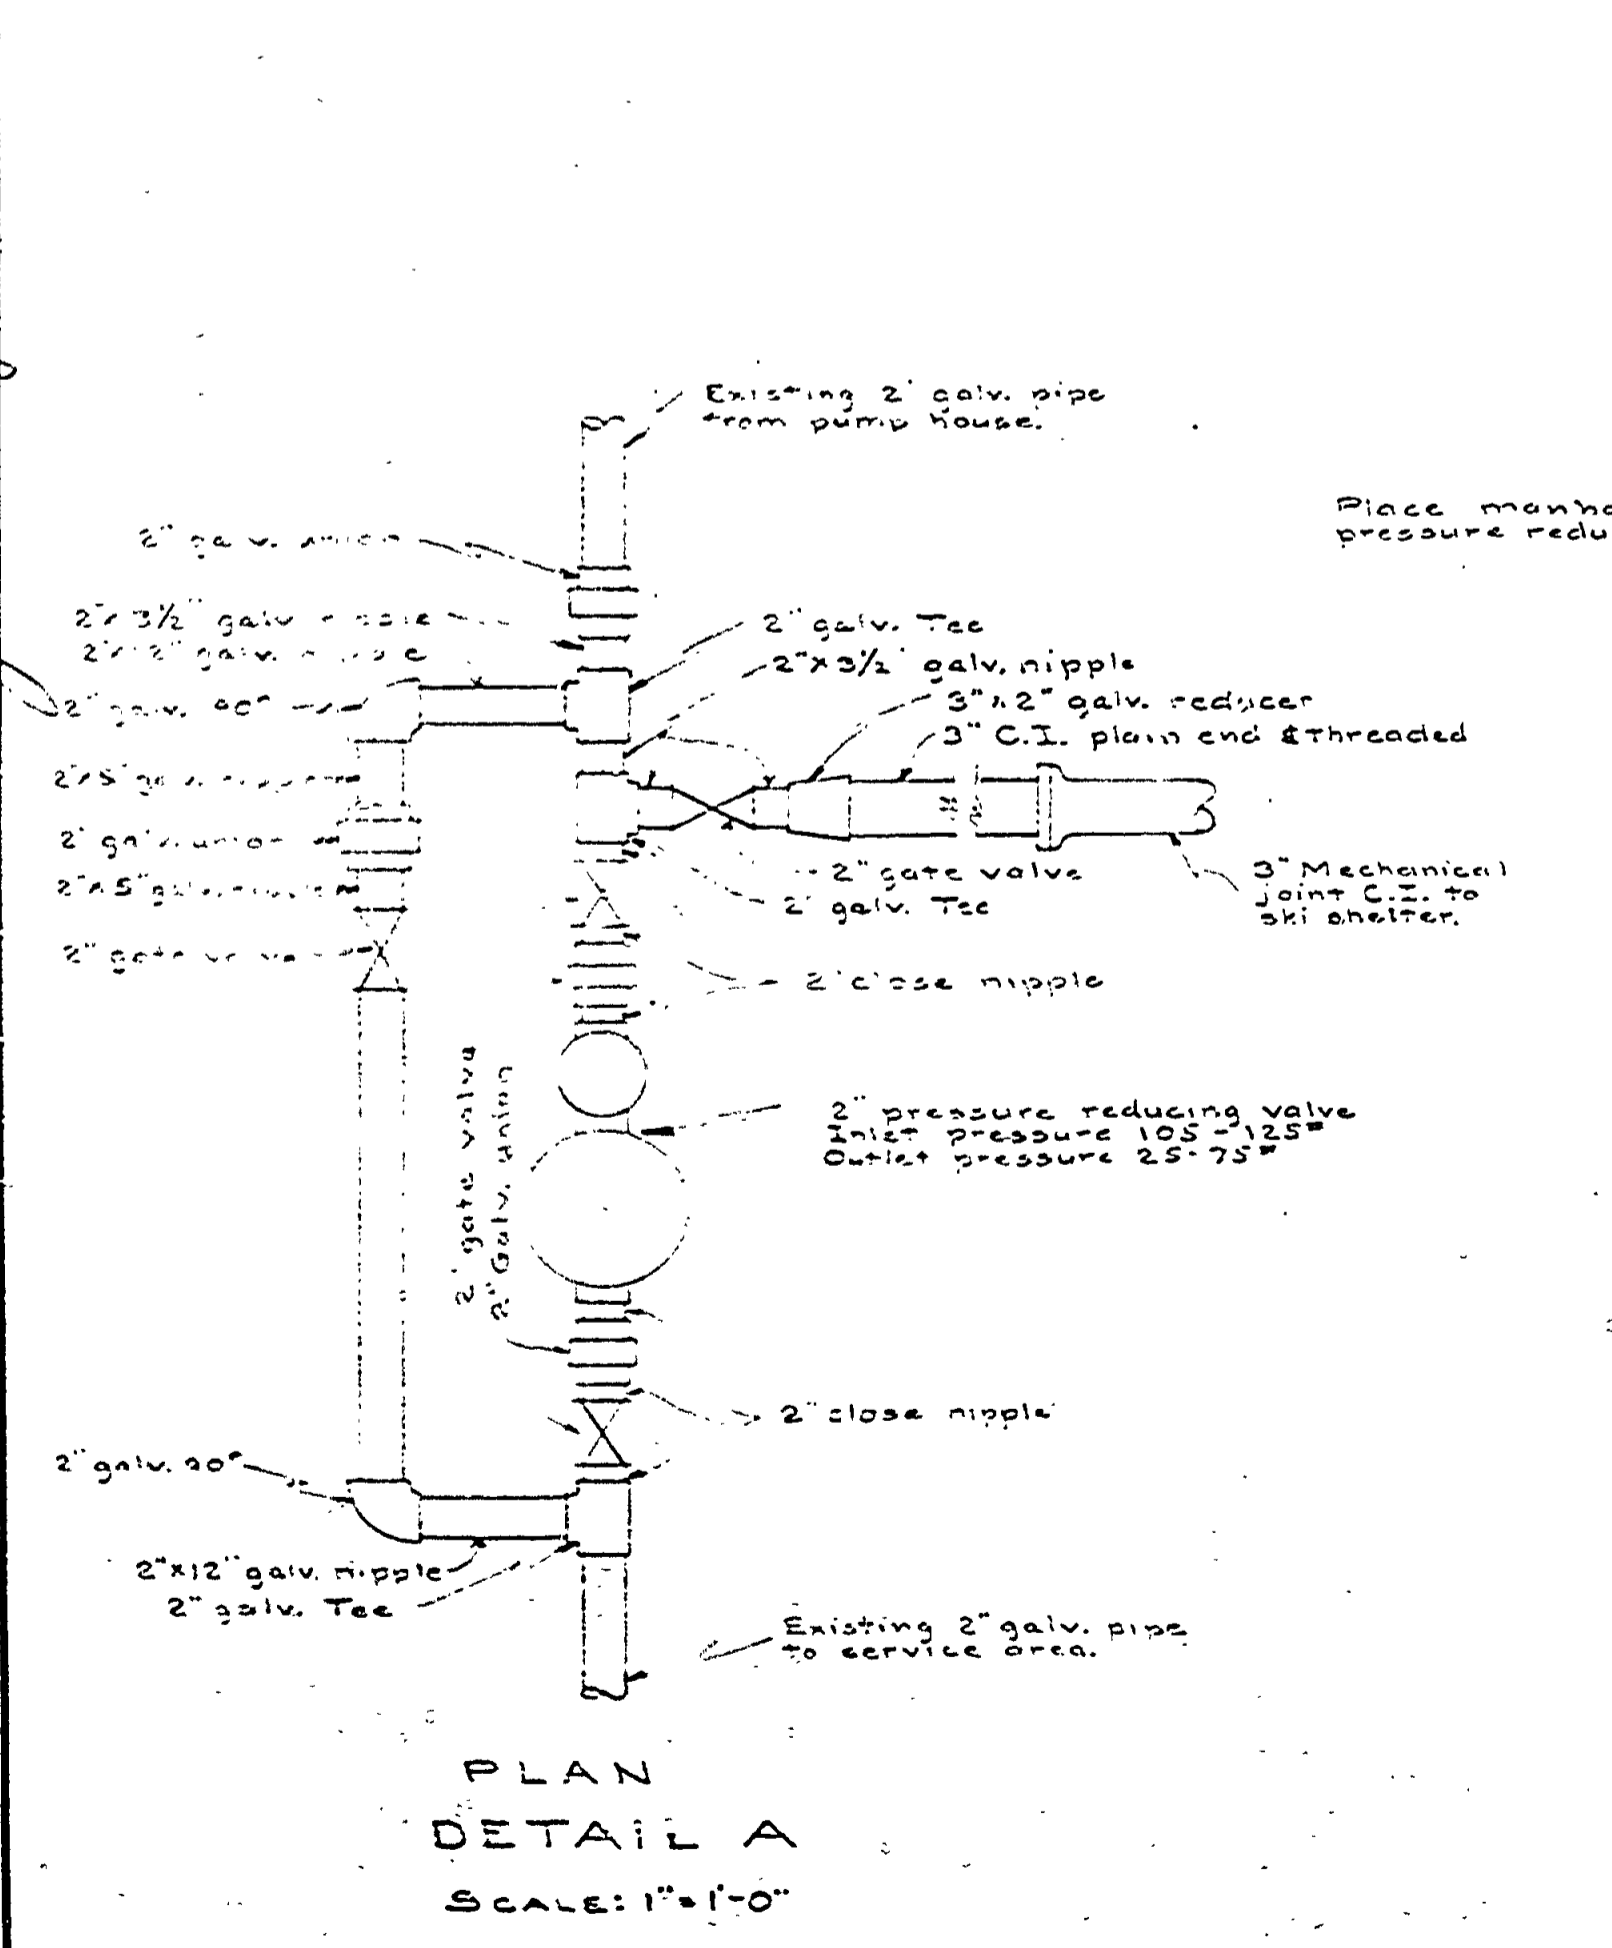

WATER LINE TO SKI SHELTER

MICHIGAN  
DEPARTMENT OF CONSERVATION  
PARKS AND RECREATION DIVISION

PORCUPINE MOUNTAINS STATE PARK  
WATER SYSTEM - EAST SECTION  
Scale As Shown

SHEET  
NO. 5  
OF 5  
PLAN NO.  
E-111