
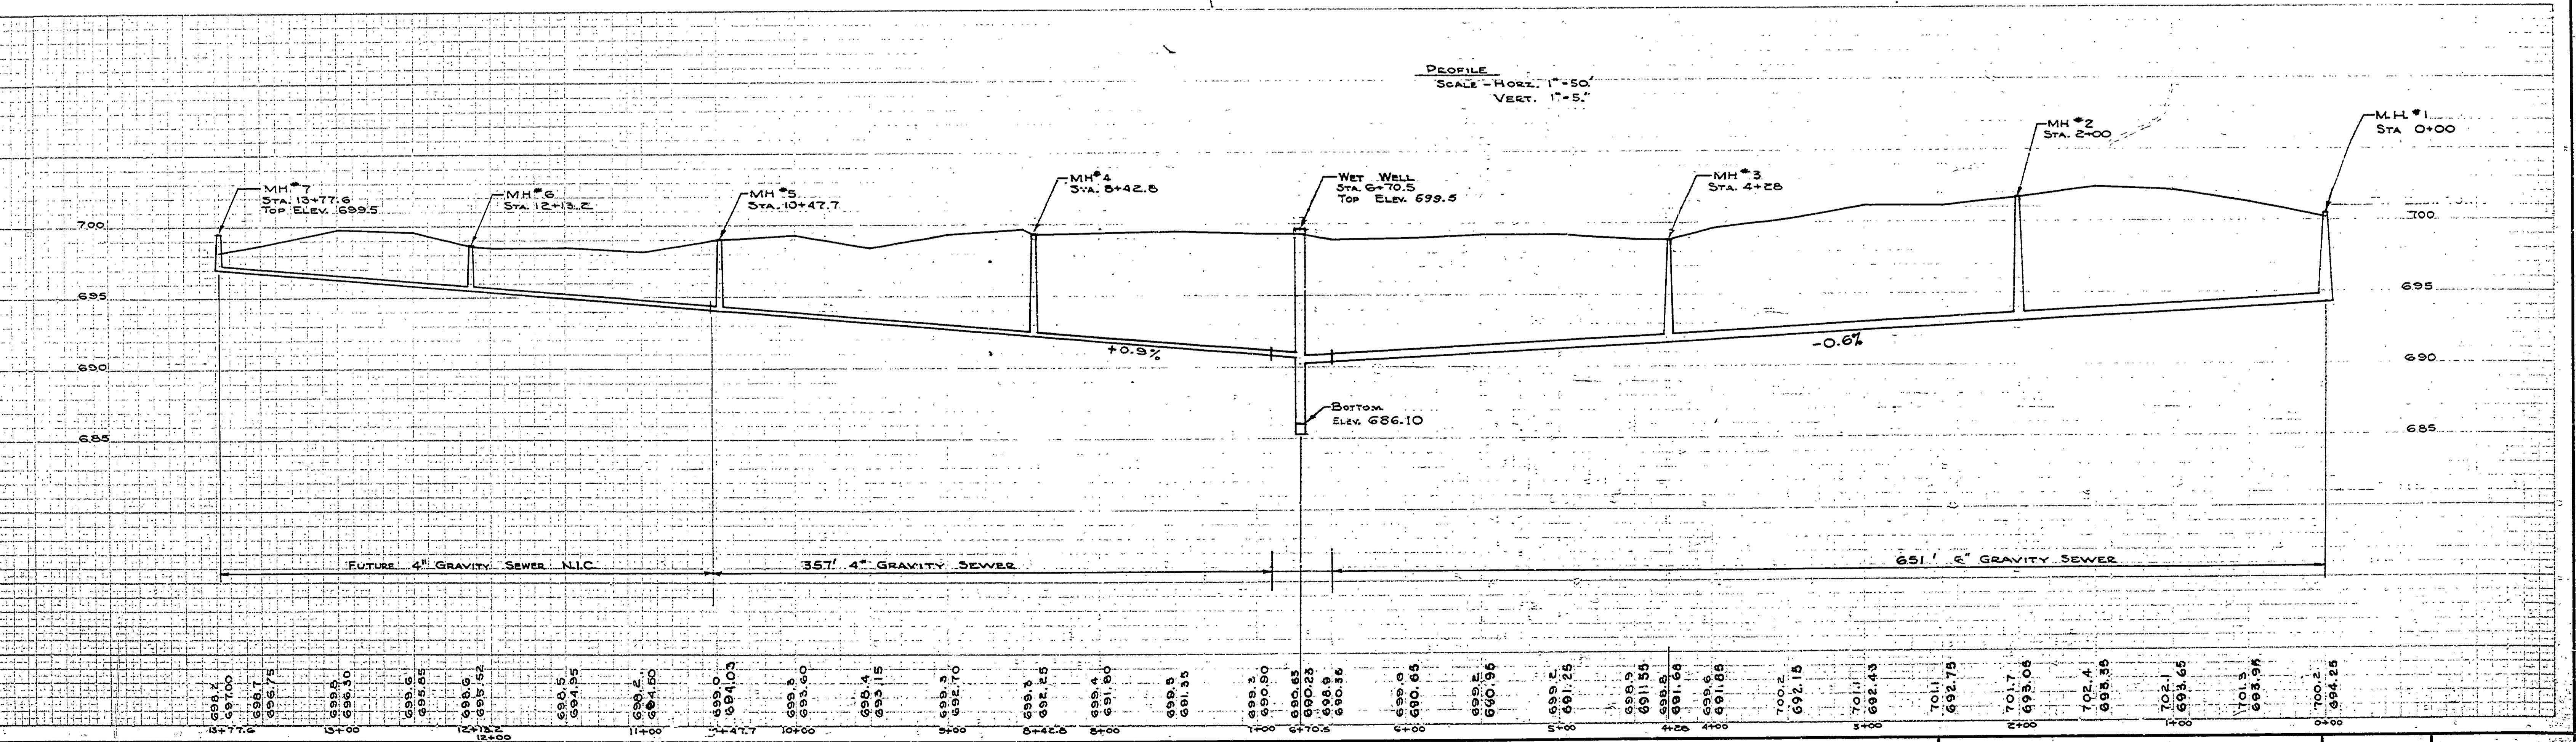


DESIGNED BY	B.H.G.	DATE	3-11-64	APPROVED	
DRAWN BY	J.Y.	DATE	3-11-64	REVIEWED	B.H.G.
CHECKED BY	B.H.G.	DATE	3-11-64	ARCHITECTURAL	B.H.G.
				ENGINEERING	K.E.D.
				LANDSCAPE	B.H.G.

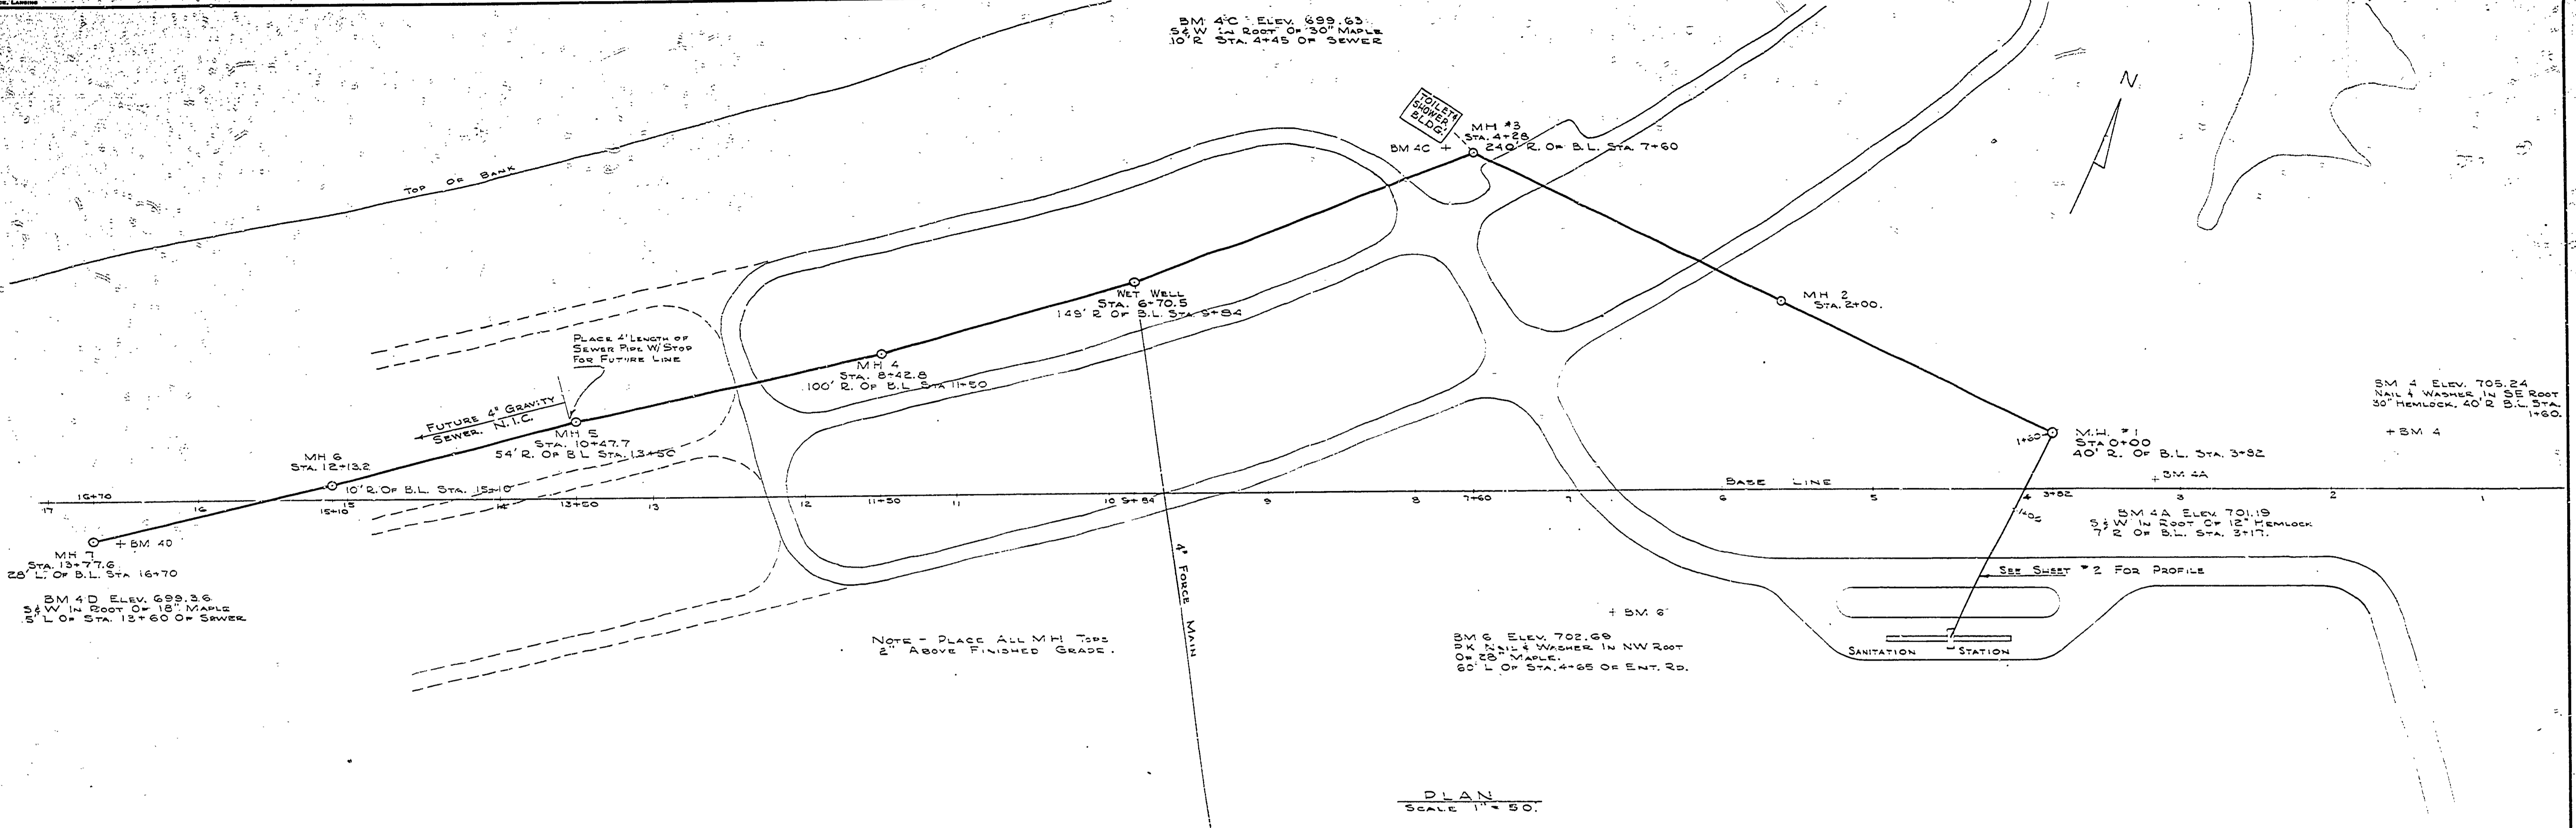

698.2	697.00	696.75	696.30	695.05	695.52	694.95	694.50	694.10	693.90	693.15	692.70	692.25	691.90	691.35	690.90	690.55	690.25	690.00	689.65	690.96	690.25	691.55	691.68	691.68	700.2	692.15	701.1	692.43	701.1	692.75	701.7	693.06	702.4	695.89	702.1	693.65	701.5	693.98	700.2	694.25
-------	--------	--------	-------	--------	-------	--------	-------	--------	-------	--------	-------	--------	-------	--------	-------	--------	-------	--------