


DESIGNED BY	DATE	REVIEWED	DATE	APPROVED	DATE	NO.	DATE	BY	REVISIONS	DATE
B.H.G.		ARCHITECTURAL	3-11-64			1			4	
J.Y.	Feb '64	ENGINEERING				2			5	
B.H.G.	Mar '64	LANDSCAPE	3-11-64			3			6	

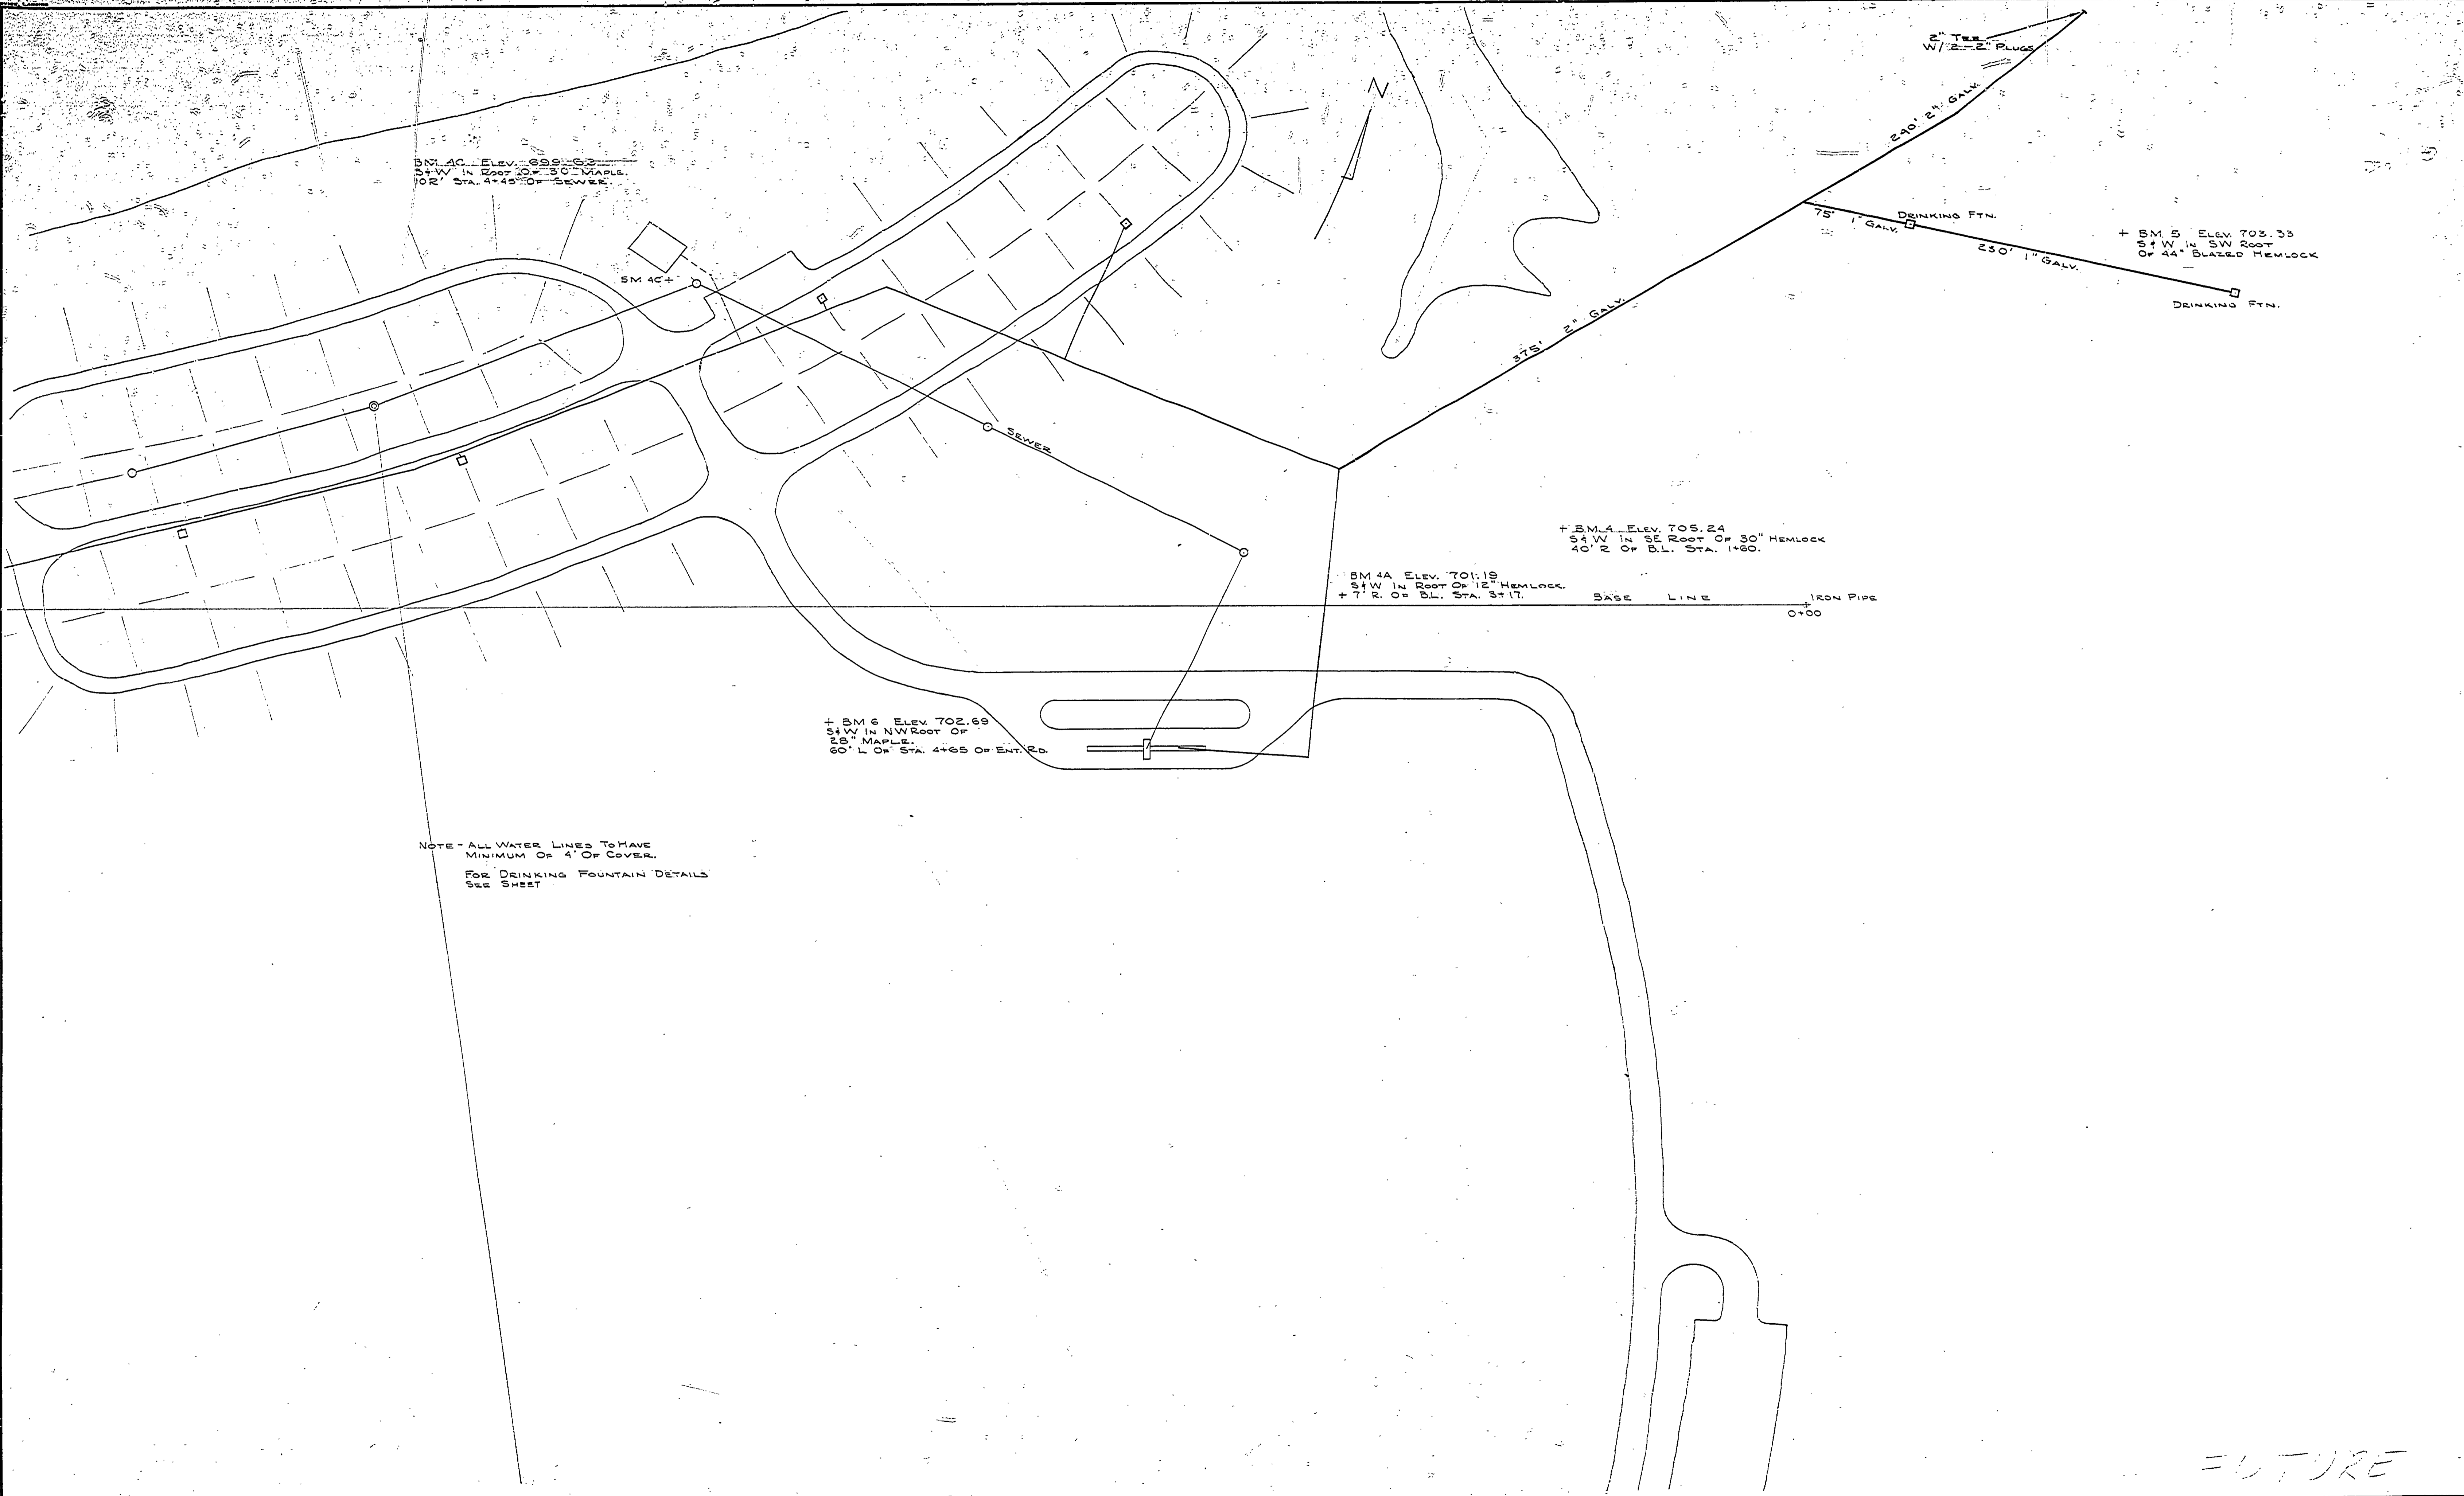

FUTURE