
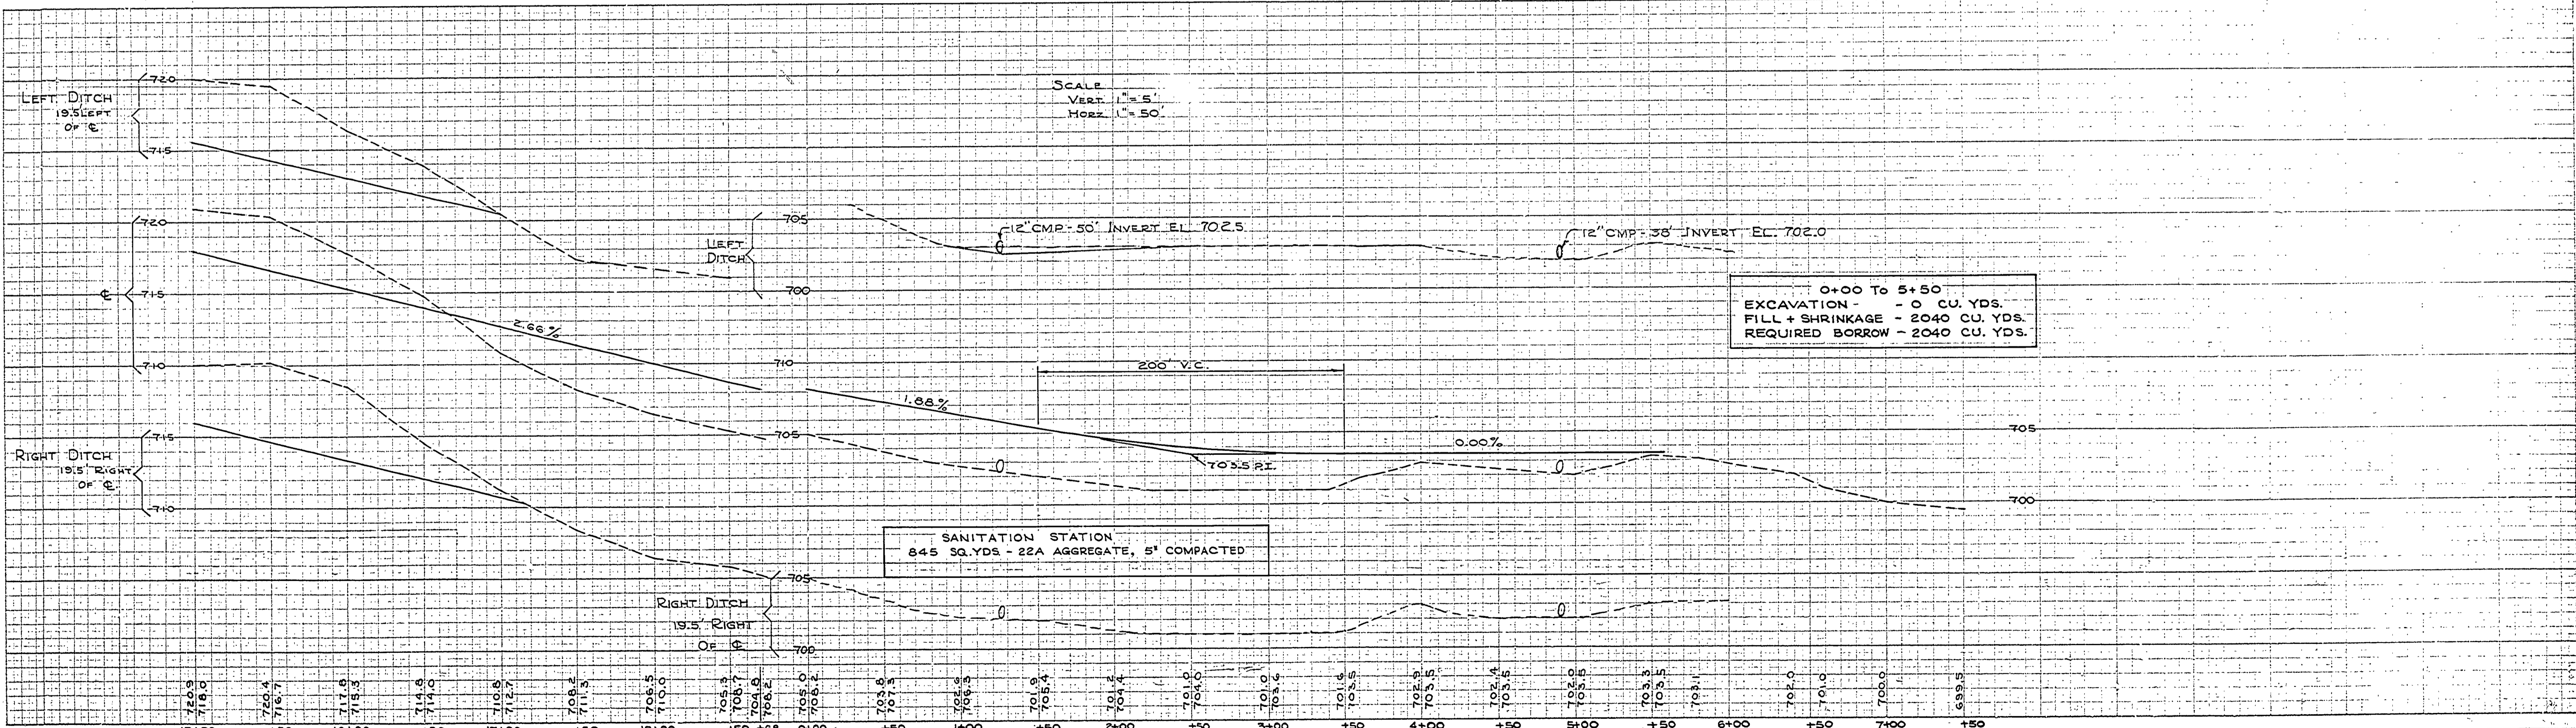


DESIGNED BY	DATE	REVIEWED	DATE	APPROVED	DATE	NO.	DATE	BY	REVISIONS
W.J.P.	10/24/84	ARCHITECTURAL	11-84			1			4
J.Y.	Oct. 31, 84	ENGINEERING				2			5
		LANDSCAPE				3			6

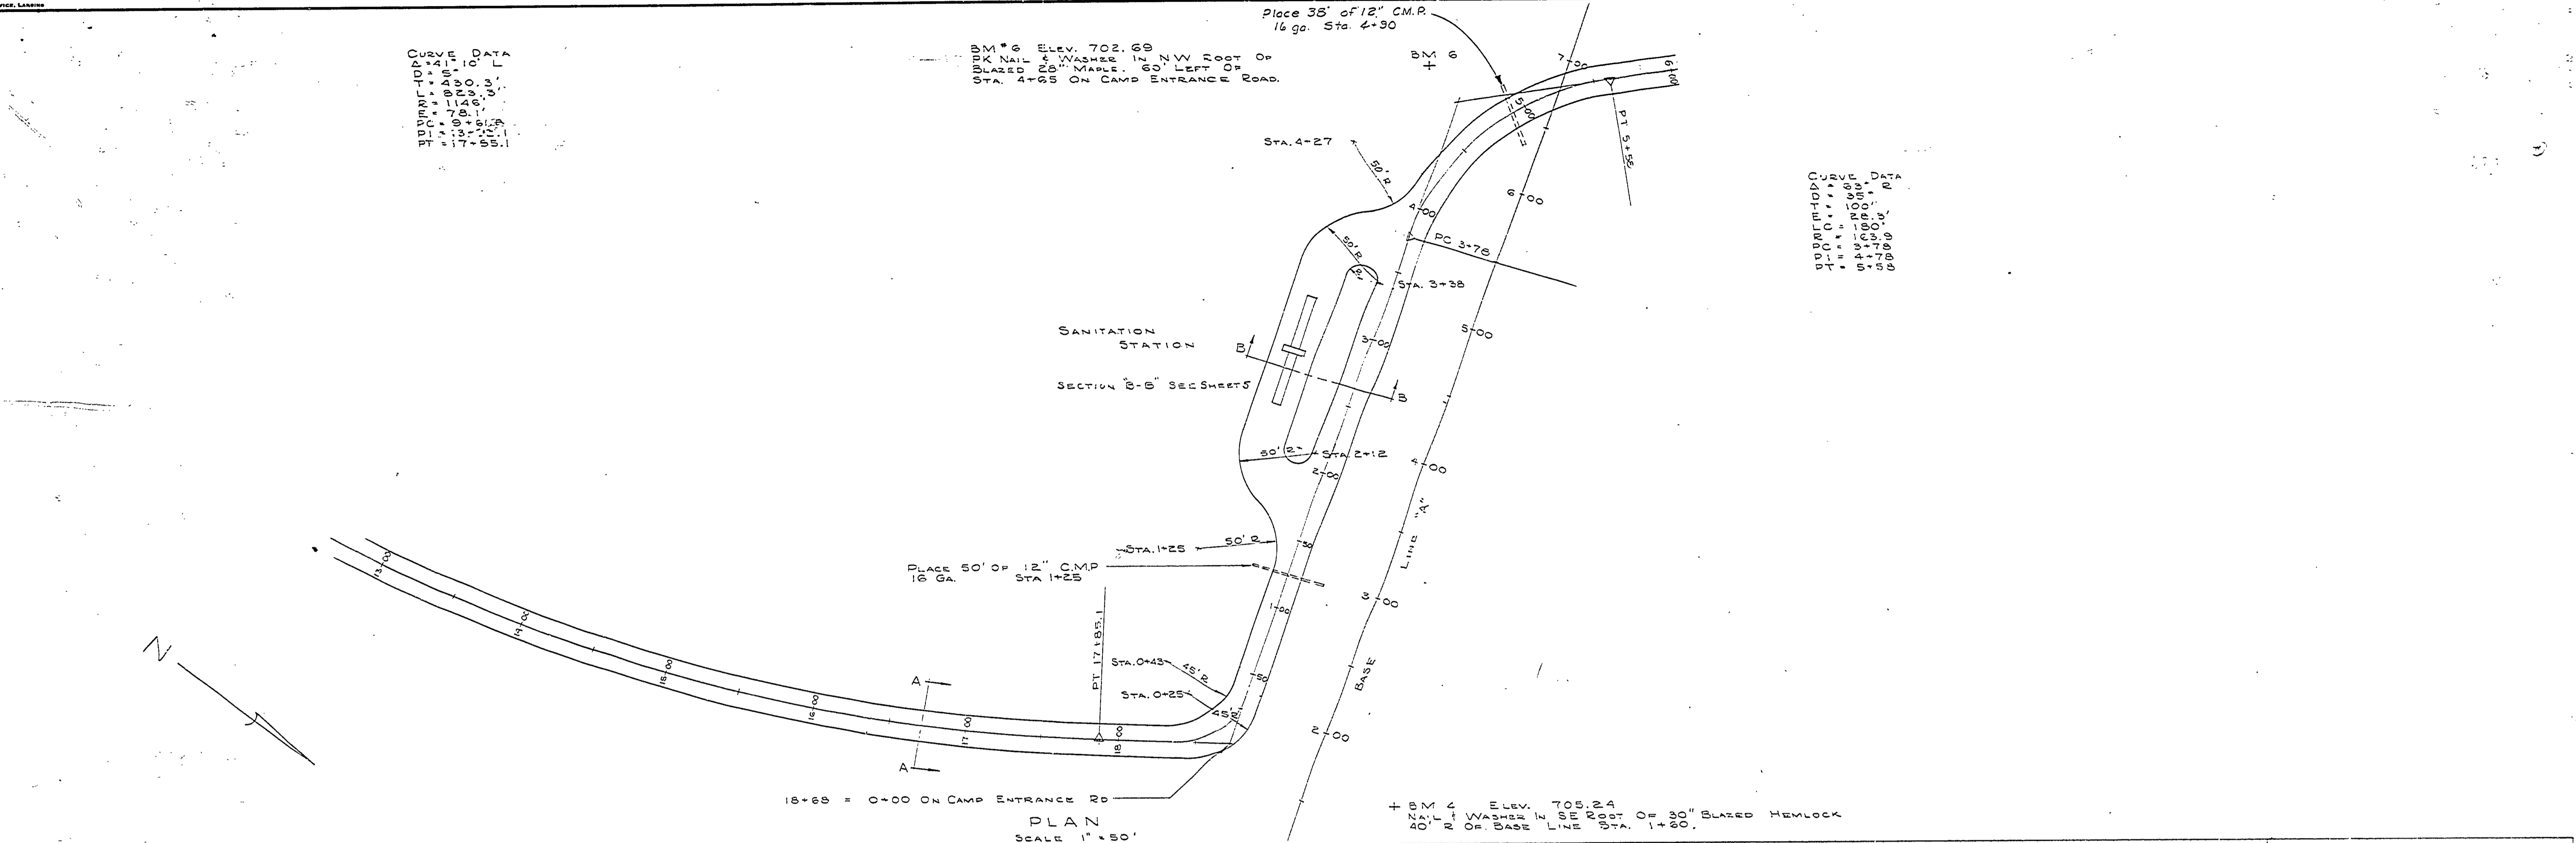

0+00 To 5+50  
 EXCAVATION - 0 CU. YDS.  
 FILL + SHRINKAGE - 2040 CU. YDS.  
 REQUIRED BORROW - 2040 CU. YDS.

SANITATION STATION  
 845 SQ. YDS - 22A AGGREGATE, 5' COMPACTED