


DESIGNED BY	DATE	REVIEWED	DATE	APPROVED	DATE	NO.	DATE	BY	REVISIONS	DATE	BY
27	9-63	ARCHITECTURAL				1			4		
DRAWN BY		ENGINEERING				2			5		
CHECKED BY		LANDSCAPE				3			6		

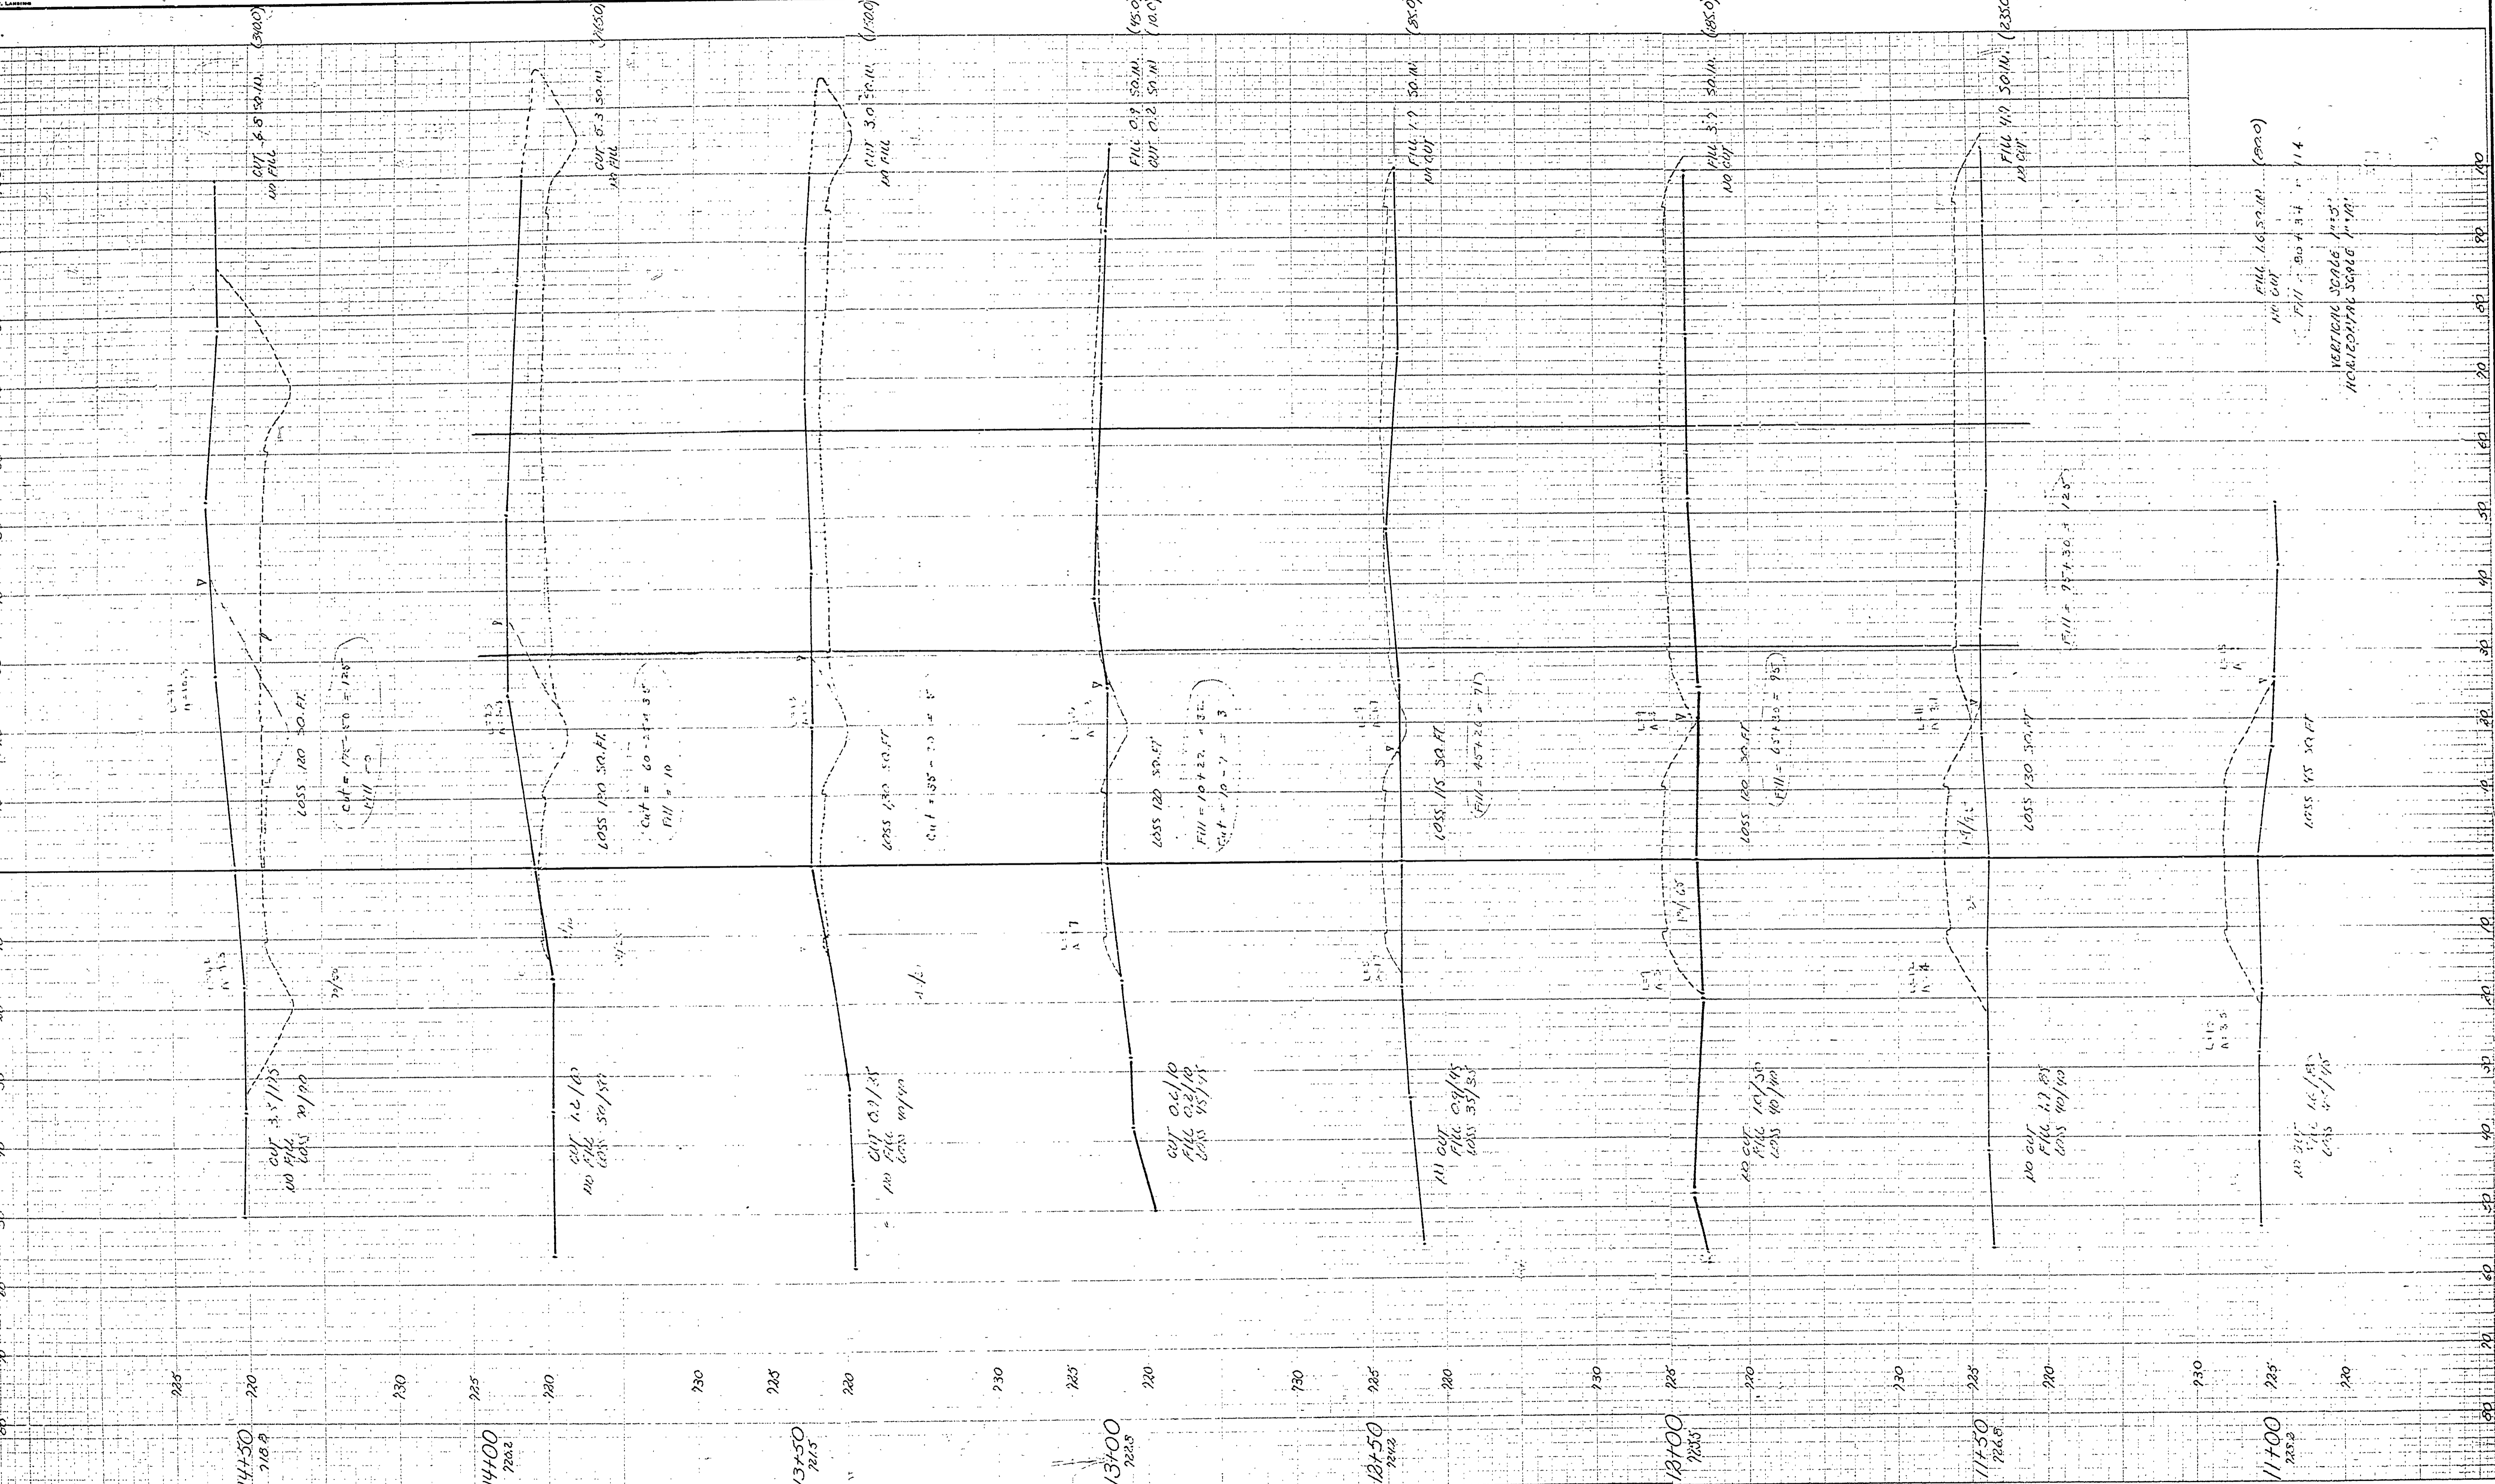

MICHIGAN
DEPARTMENT OF CONSERVATION
PARKS AND RECREATION DIVISION

ROAD CROSS SECTIONS
PORCUPINE MTS - PRESQUE ISLE

SHEET
NO. 4
OF 9

PLAN NO.
E-120

FILL 60 SO. FT. (2800)
FILL 80 + 8.4' = 114'
VERTICAL SCALE 1" = 3'
HORIZONTAL SCALE 1" = 10'