


DESIGNED BY	DATE	REVIEWED	DATE	APPROVED	DATE	NO.	DATE	BY	REVISIONS	DATE	BY
9/1	9/63	ARCHITECTURAL				1			4		
DRAWN BY		ENGINEERING				2			5		
CHECKED BY		LANDSCAPE				3			6		

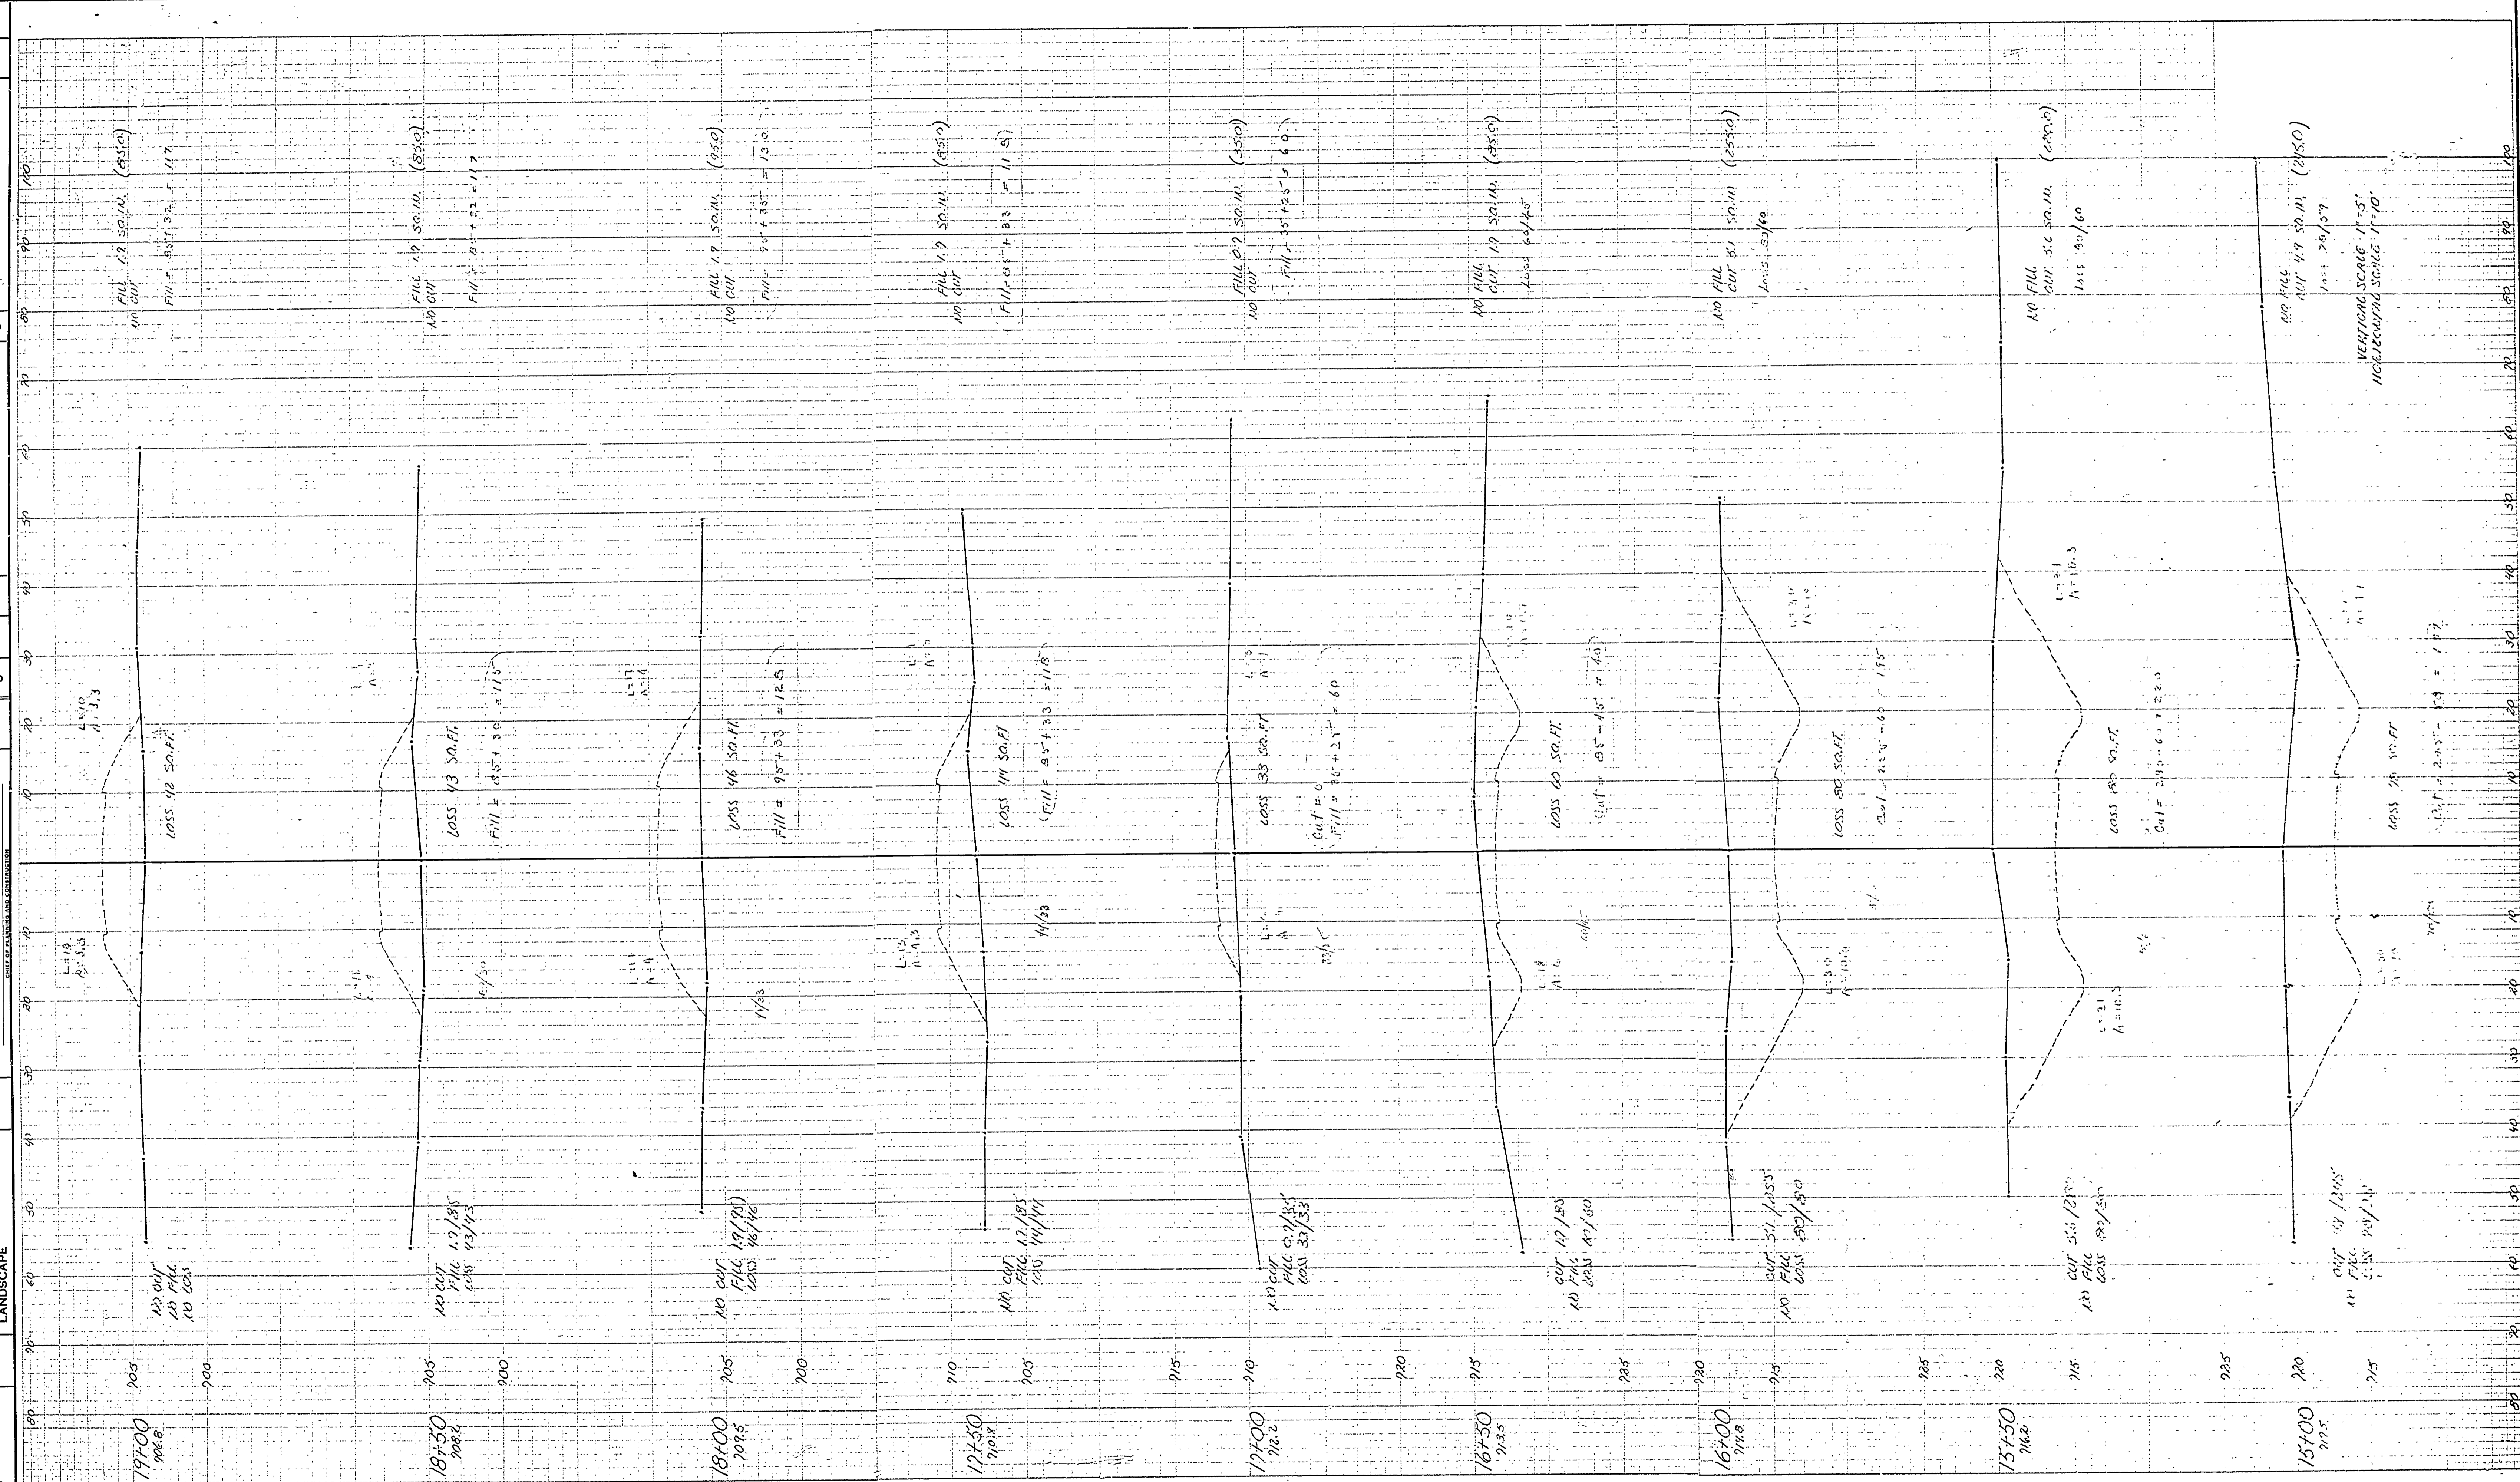

MICHIGAN  
DEPARTMENT OF CONSERVATION  
PARKS AND RECREATION DIVISION

ROAD CROSS SECTIONS  
PORCUPING MTS - PRESQUE ISLE

SHEET  
NO. 5  
OF 9  
PLAN NO.  
E-120