


DESIGNED BY	DATE	REVIEWED	DATE	APPROVED	DATE	NO.	DATE	BY	REVISIONS	DATE	BY
GM	9-23	ARCHITECTURAL				1			4		
DRAWN BY		ENGINEERING				2			5		
CHECKED BY		LANDSCAPE				3			6		

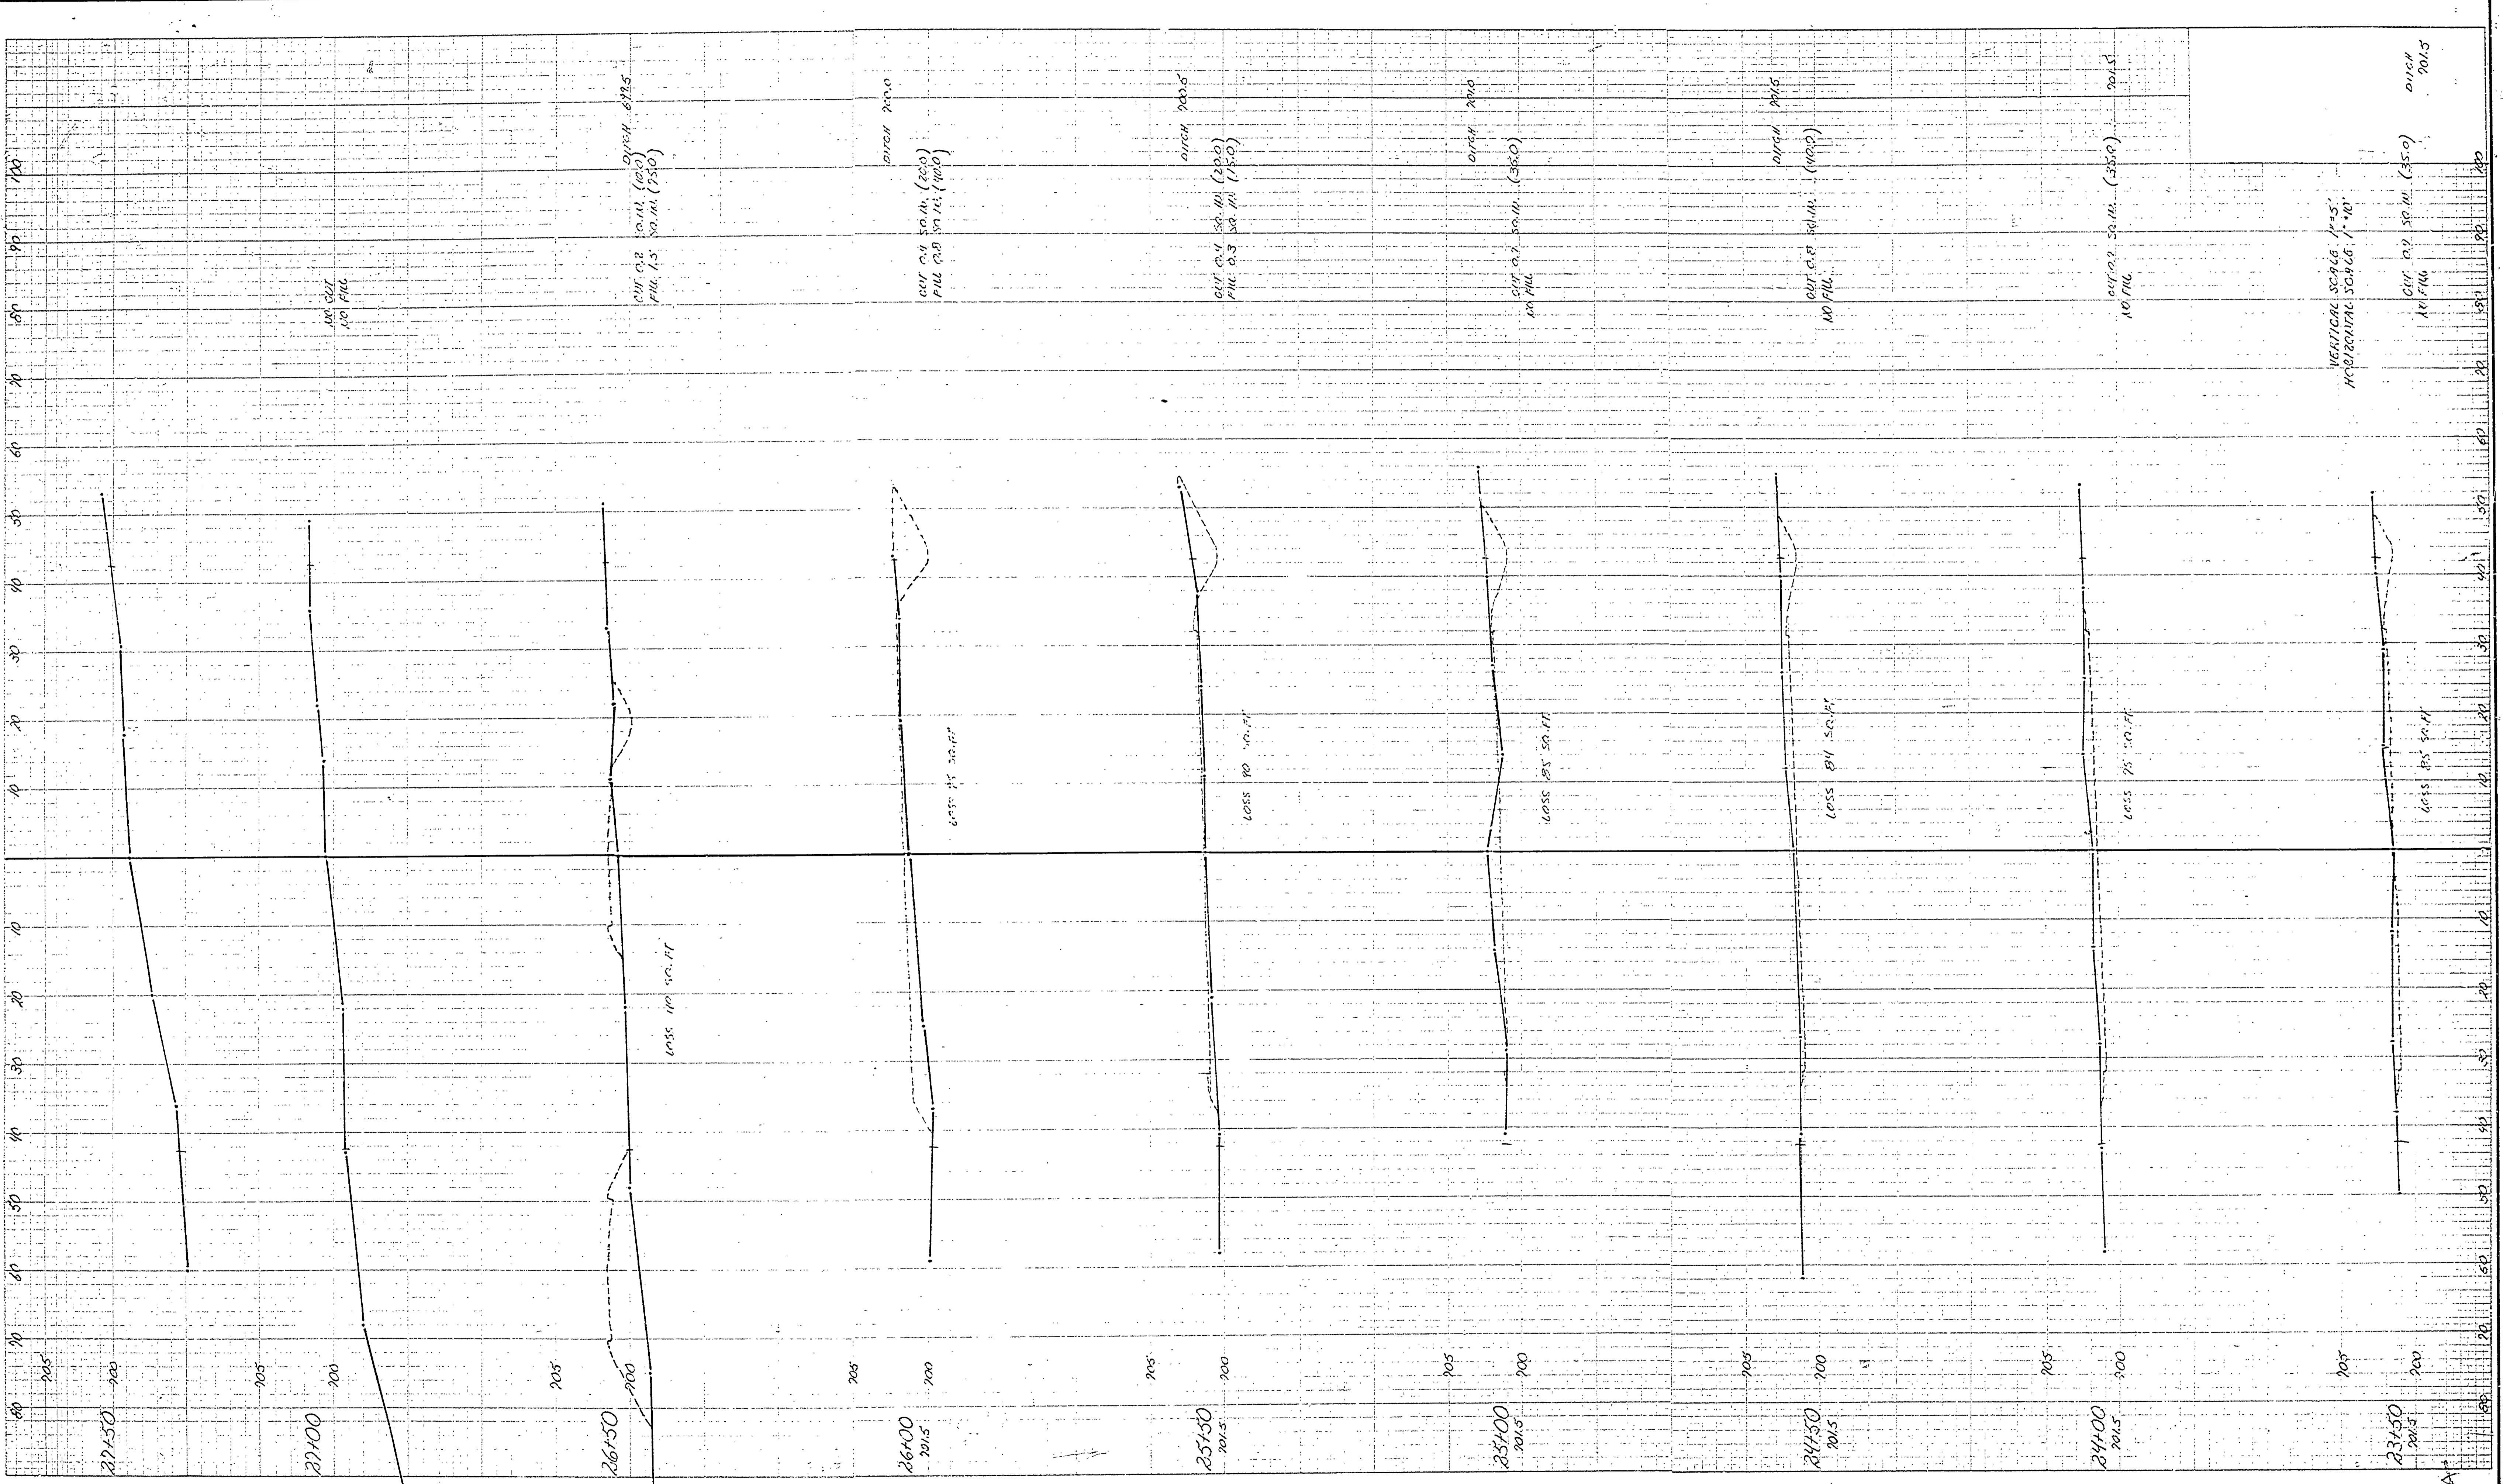

DIRTY 2005  







MICHIGAN  
DEPARTMENT OF CONSERVATION  
PARKS AND RECREATION DIVISION

ROAD CROSS SECTIONS  
PORCUPINE MTS - PRESQUE ISLE

SHEET  
NO. 7  
OF 9

PLAN NO.  
E-120