


DESIGNED BY	DATE	REVIEWED	DATE	APPROVED	DATE	NO.	DATE	BY	REVISIONS	DATE	BY
P. 24	9-63	ARCHITECTURAL				1			4		
DRAWN BY		ENGINEERING				2			5		
CHECKED BY		LANDSCAPE				3			6		

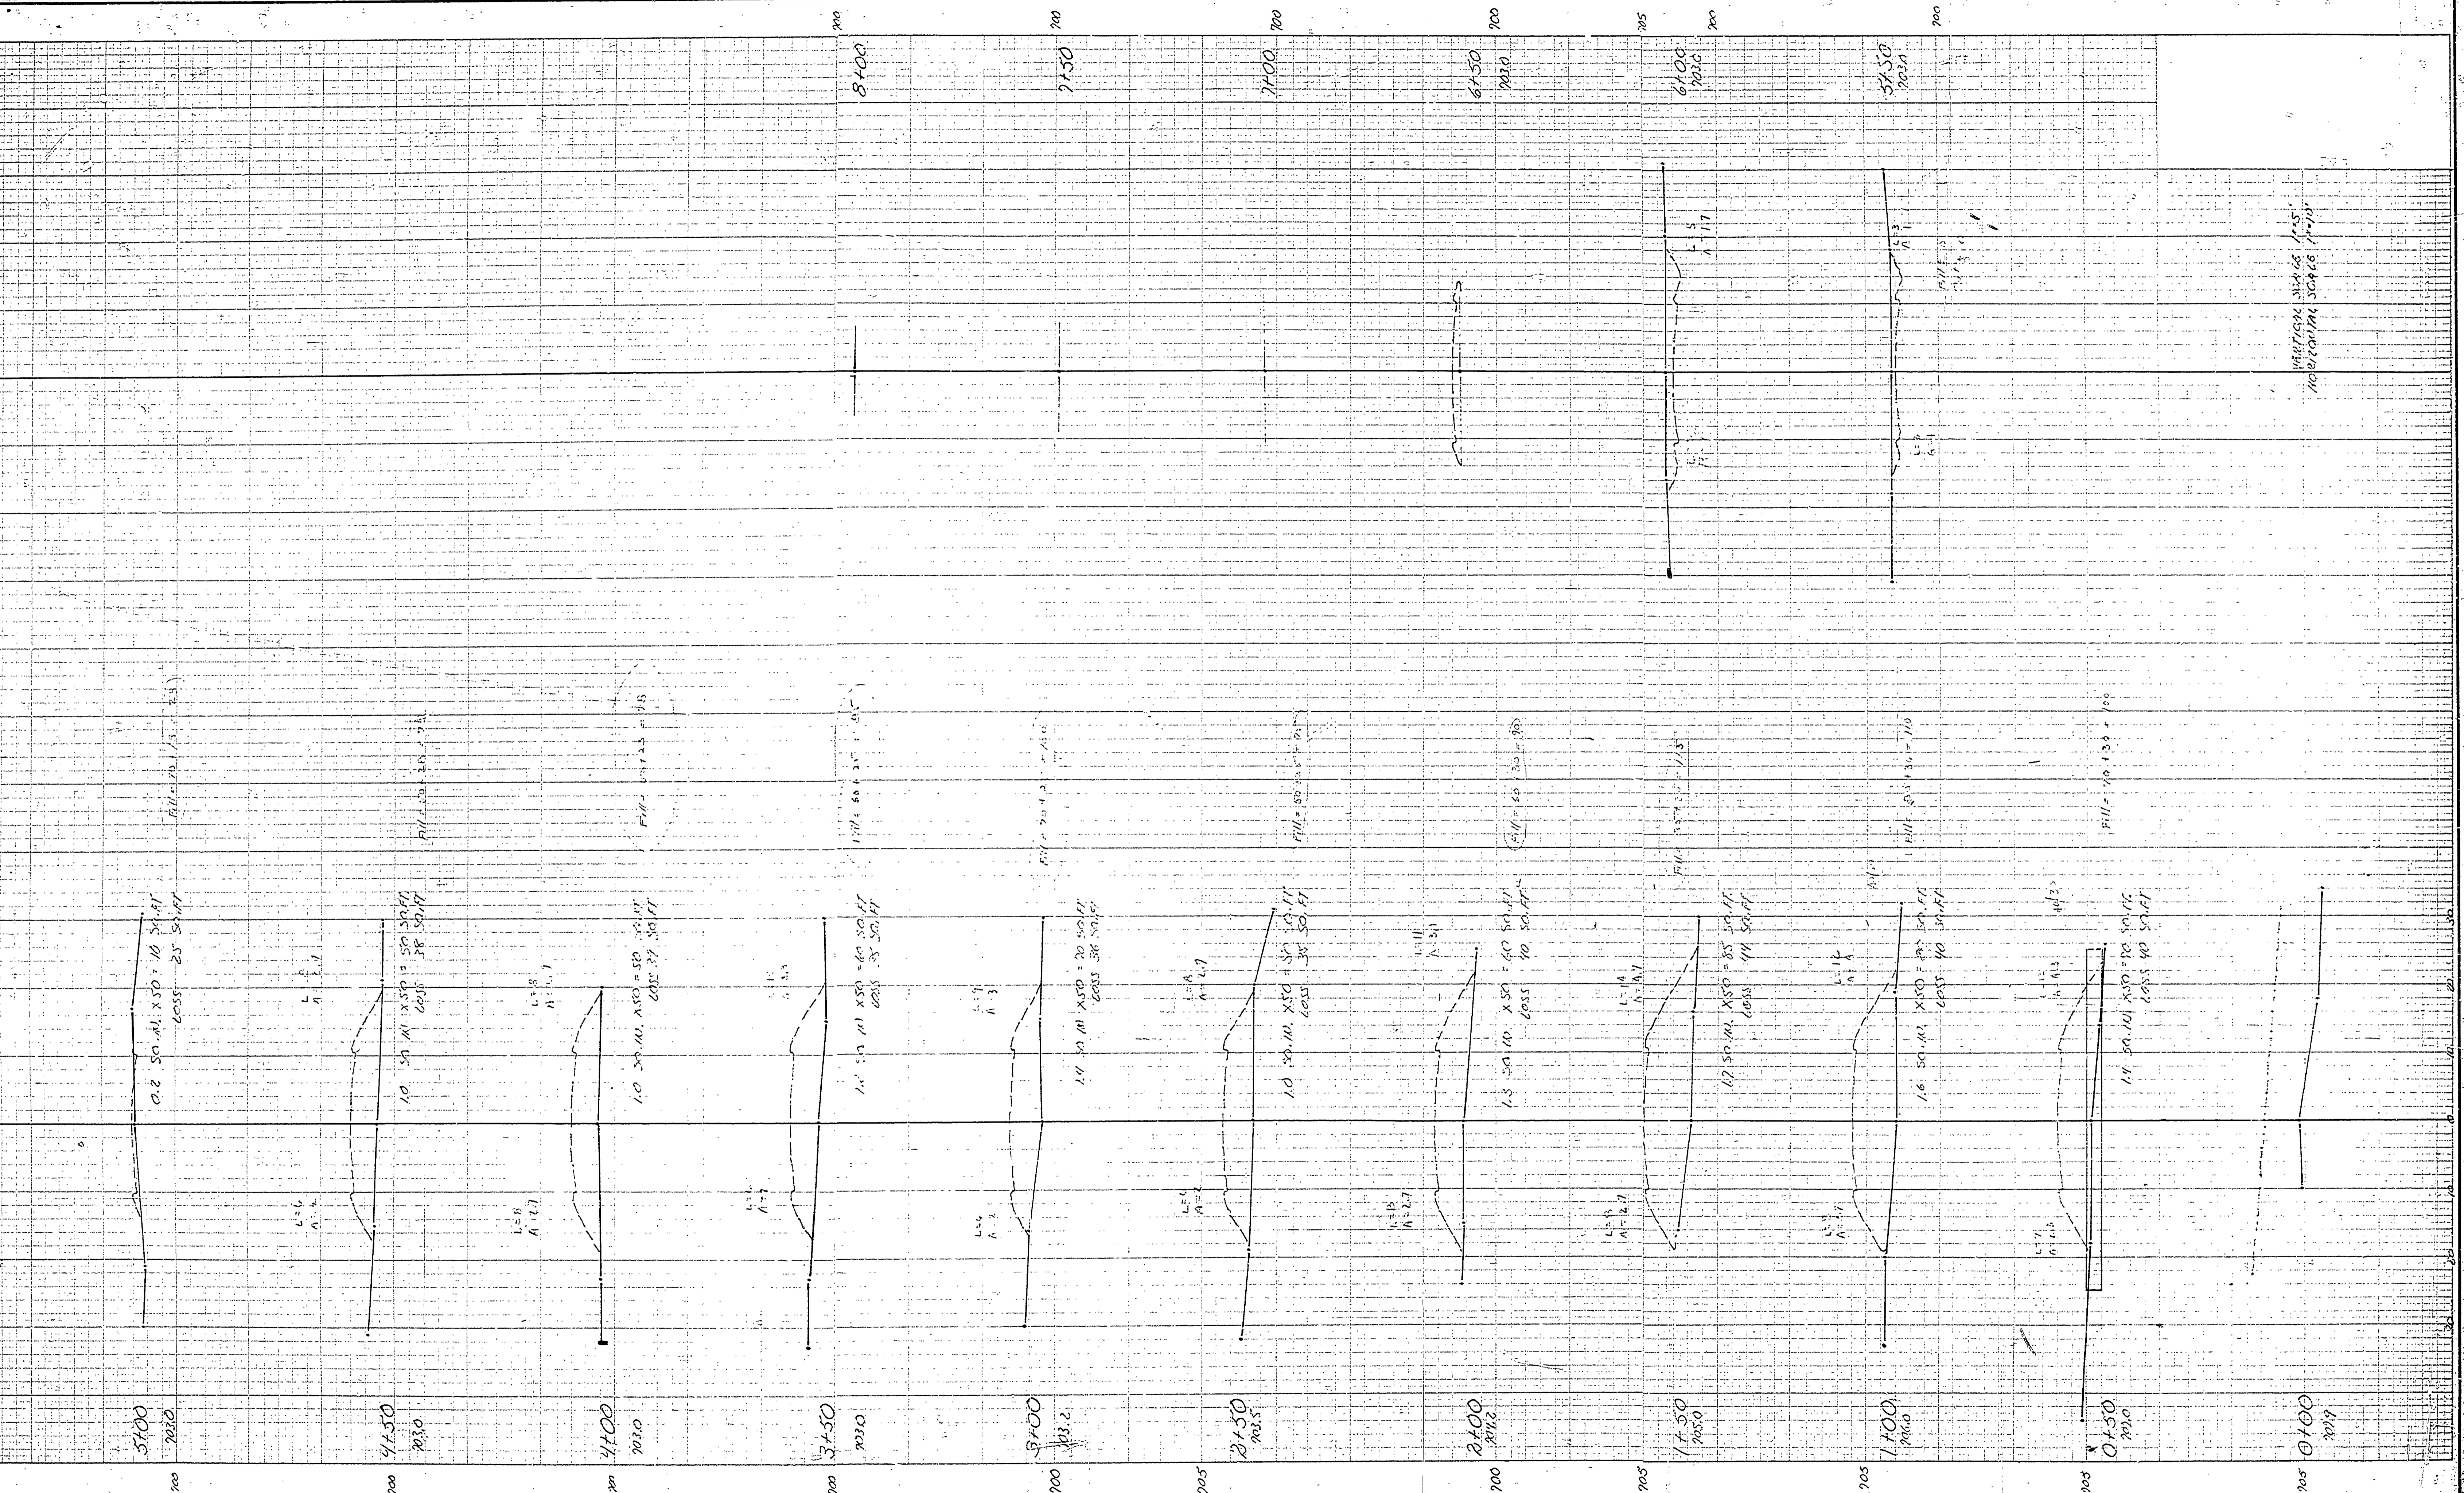

MICHIGAN
DEPARTMENT OF CONSERVATION
PARKS AND RECREATION DIVISION

ROAD CROSS SECTIONS
PORCUPINE MTS. PRESERVE 1/4 S.E.
(CAMP GROUND ENT. NO. 1)

SHEET NO. 8 OF 9
PLAN NO. E-120