



NO.	DATE	BY	REVISIONS		
			NO.	DATE	BY
1			4		
2			5		
3			6		

INDEX		
SHEET NO.	PLAN NO.	DESCRIPTION
1	E-121	COVER SHEET
2	E-120	ENTRANCE ROAD
3	E-120	ENTRANCE ROAD
4	E-121	CAMPGROUND PLAN
5	E-121	TYPICAL SECTIONS
6	L-121	ENTRANCE PLAN
7	E-117	SEWAGE SYSTEM
8	E-117	SEWAGE SYSTEM
9	E-117	SANITATION STATION
10	E-117	PUMP CONTROL PANEL
11	E-117	WET WELL PLAN
12	E-117	MANHOLE PLAN
13	E-118	WATER SYSTEM PLAN
14	E-118	DRINKING FOUNTAIN PLAN
15	E-118	WATER SYSTEM PLAN
16	E-118	PUMP HOUSE
17 & 18	E-118	GENERATOR PLANT HOUSE

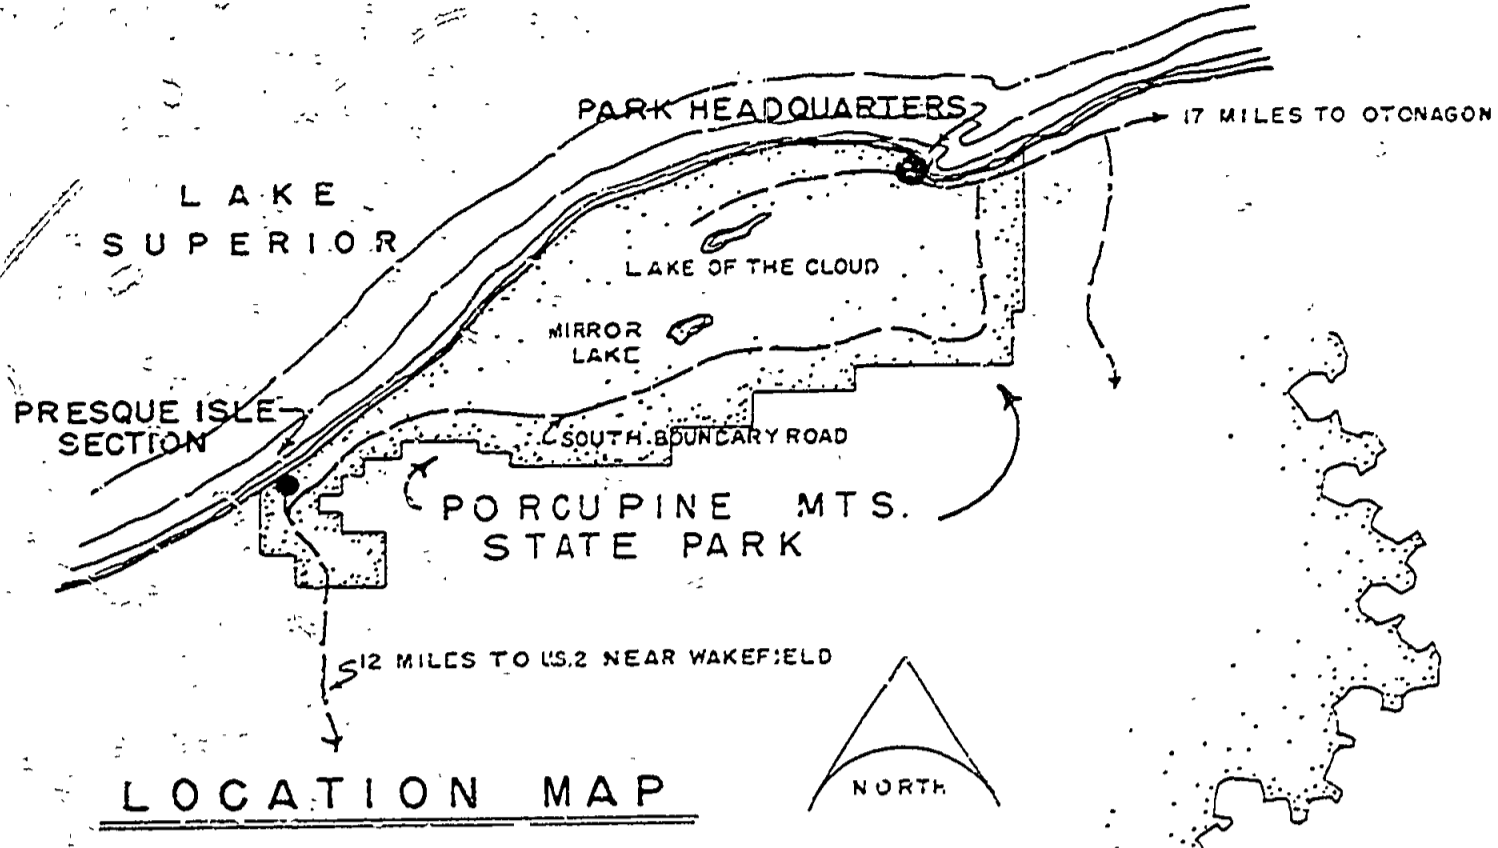

PORCUPINE MOUNTAINS STATE PARK
PRESQUE ISLE SECTION
CONSTRUCTION PLANS FOR
CAMPGROUND DEVELOPMENT
PROJECT NO. PR 56-999-976-002-C1

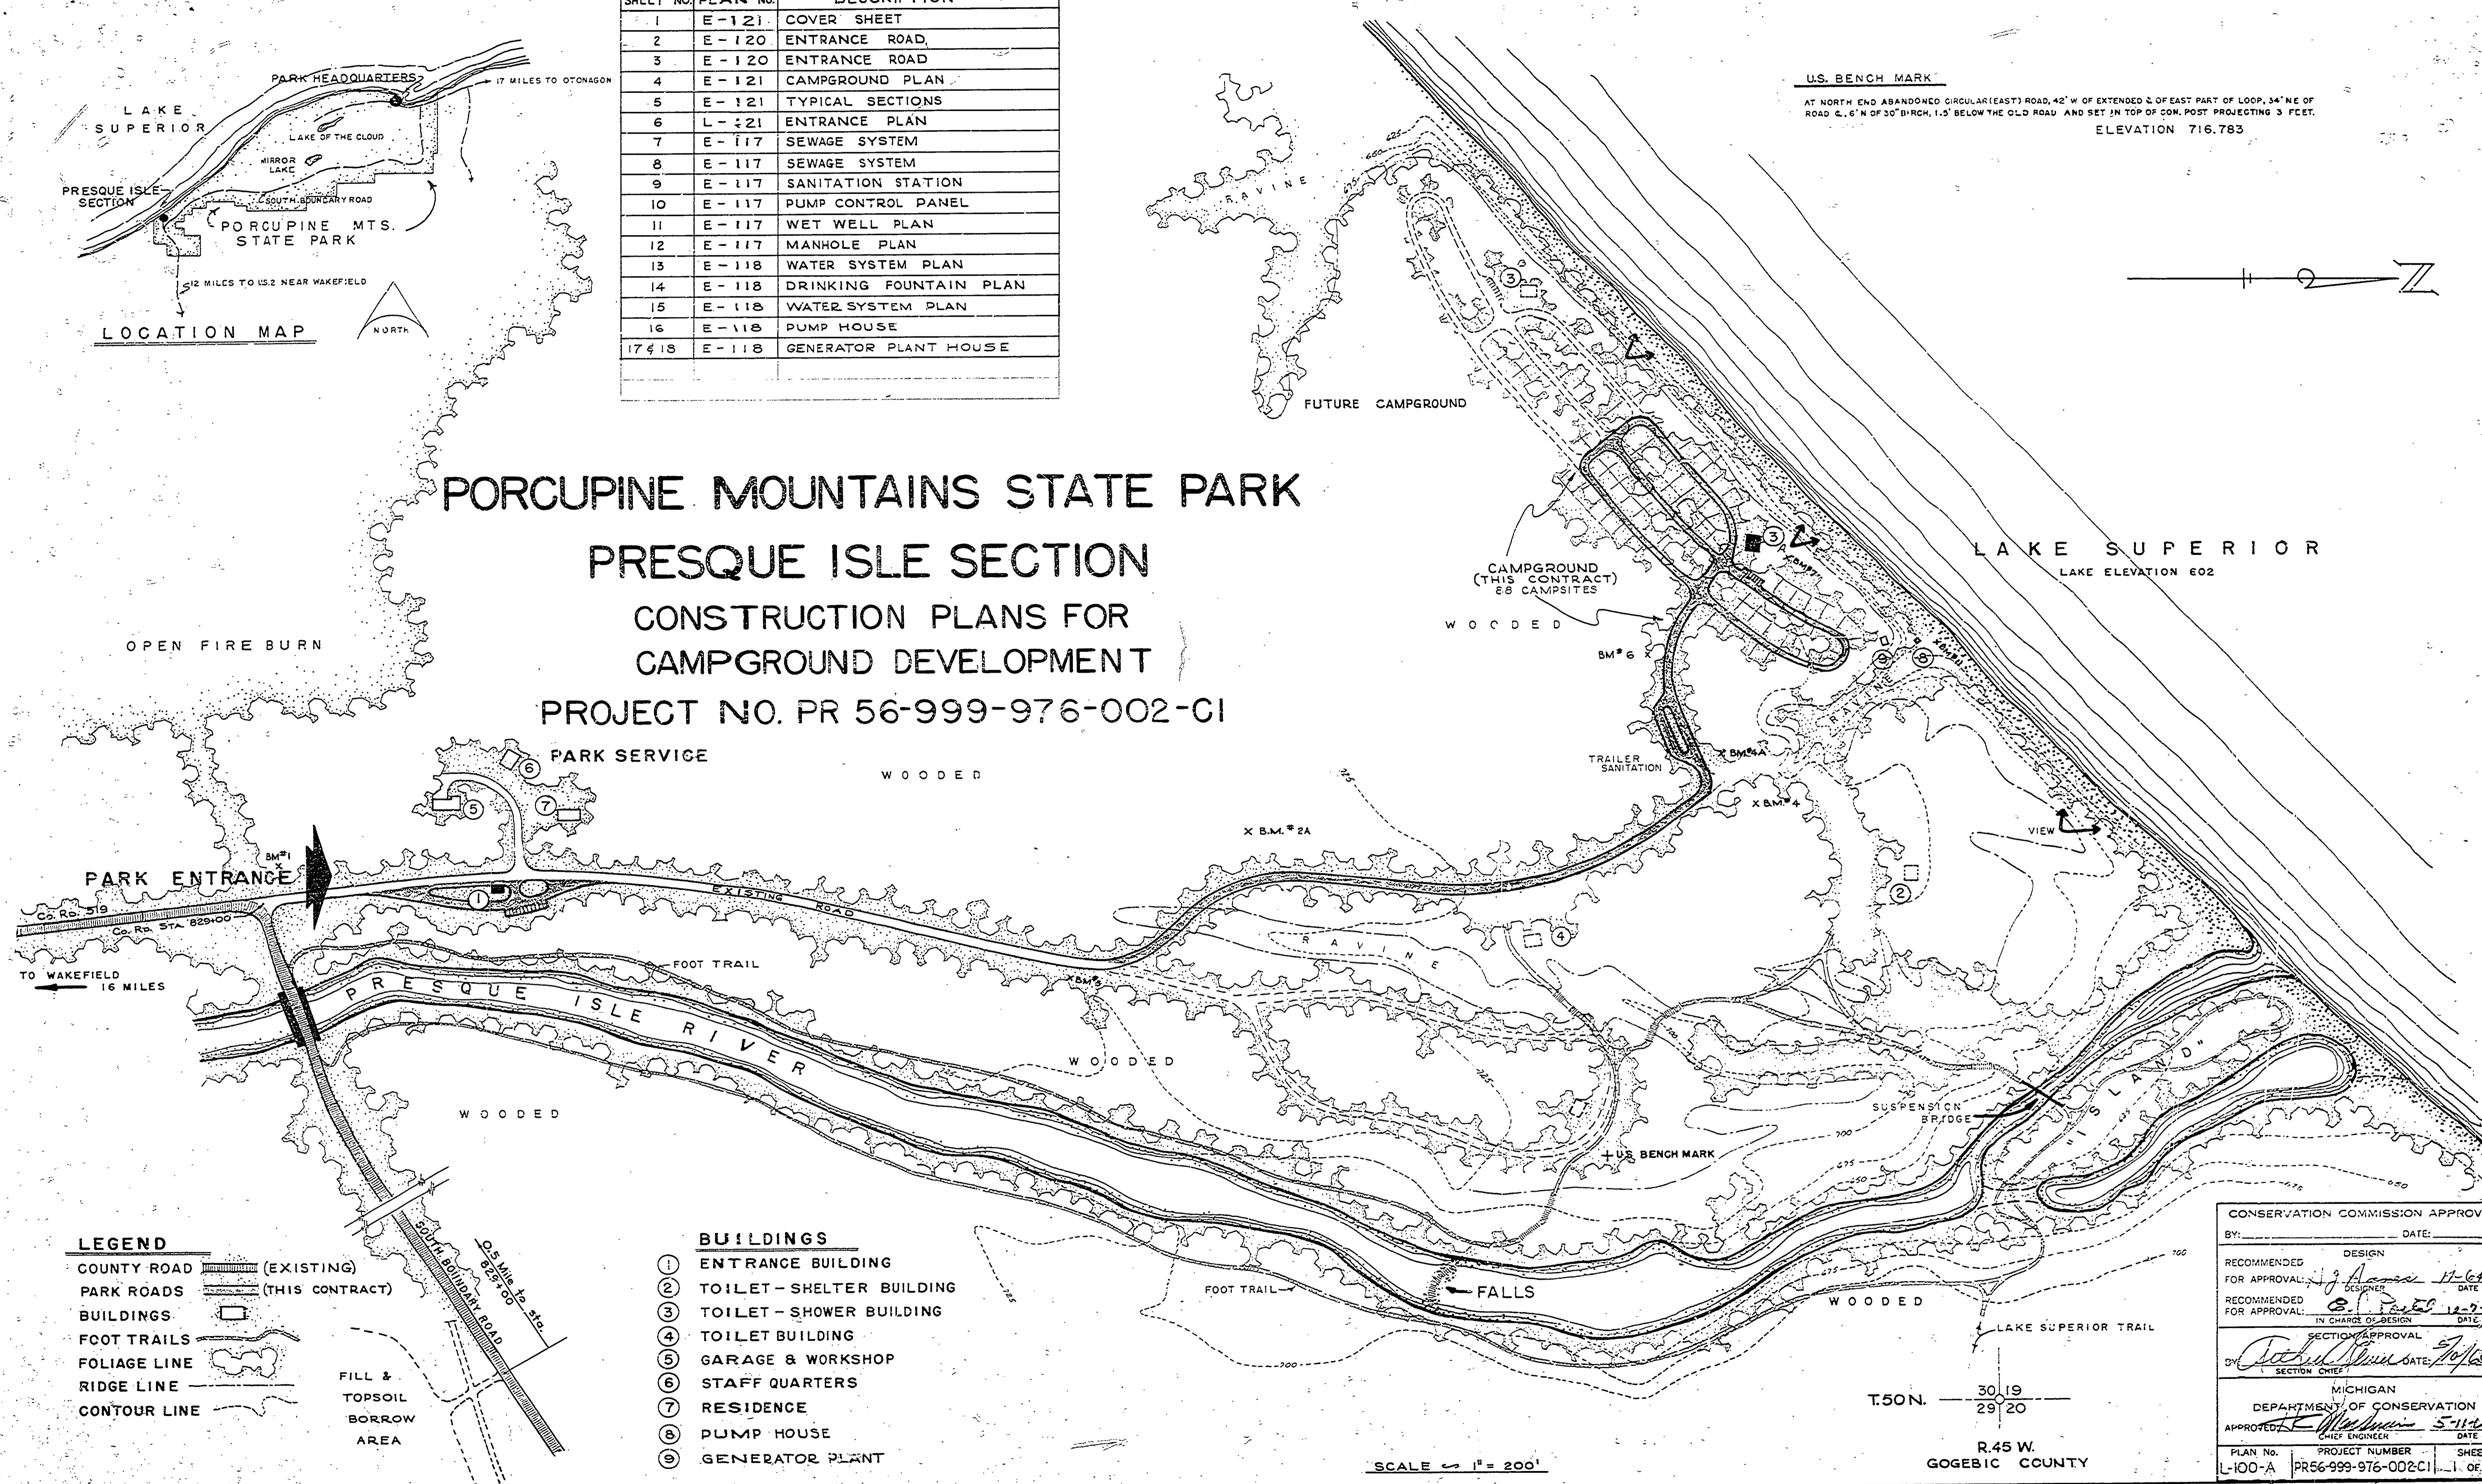

LEGEND

COUNTY ROAD	(EXISTING)
PARK ROADS	(THIS CONTRACT)
BUILDINGS	
FOOT TRAILS	
FOLIAGE LINE	
RIDGE LINE	
CONTOUR LINE	
FILL & TOPSOIL BORROW AREA	

- BUILDINGS**
- ① ENTRANCE BUILDING
 - ② TOILET-SHELTER BUILDING
 - ③ TOILET-SHOWER BUILDING
 - ④ TOILET BUILDING
 - ⑤ GARAGE & WORKSHOP
 - ⑥ STAFF QUARTERS
 - ⑦ RESIDENCE
 - ⑧ PUMP HOUSE
 - ⑨ GENERATOR PLANT

CONSERVATION COMMISSION APPROVAL

By: _____ DATE: _____

DESIGN RECOMMENDED FOR APPROVAL: *J. J. Jones* 11-64 DATE

DESIGNED BY: *J. J. Jones* 12-7-69 DATE

IN CHARGE OF DESIGN: _____ DATE

SECTION APPROVAL

By: *John J. Jones* DATE: 1/1/65

SECTION CHIEF

MICHIGAN DEPARTMENT OF CONSERVATION

APPROVED: *E. W. ...* 5-11-65 DATE

CHIEF ENGINEER

PLAN NO. PROJECT NUMBER SHEET

L-100-A PR56-999-976-002-C1 1 OF 18

SCALE 1" = 200'

T50N. 30 19 29 20

R.45 W.

GOGEBIC COUNTY

MICHIGAN DEPARTMENT OF CONSERVATION

PORCUPINE MOUNTAINS STATE PARK
PRESQUE ISLE SECTION
COVER SHEET

SHEET NO. 1 OF 4
PLAN NO. E-1021A