


DESIGNED BY	DATE	REVIEWED	DATE	APPROVED	DATE	NO.	DATE	BY	REVISIONS	DATE	BY
W.M.C.	3-11-64	W.M.C.	3-11-64		1				4		
J.M.H.	3-11-64	K.E.S.	3-11-64		2				5		
L.M.C.	3-11-64	S.H.C.	3-11-64		3				6		

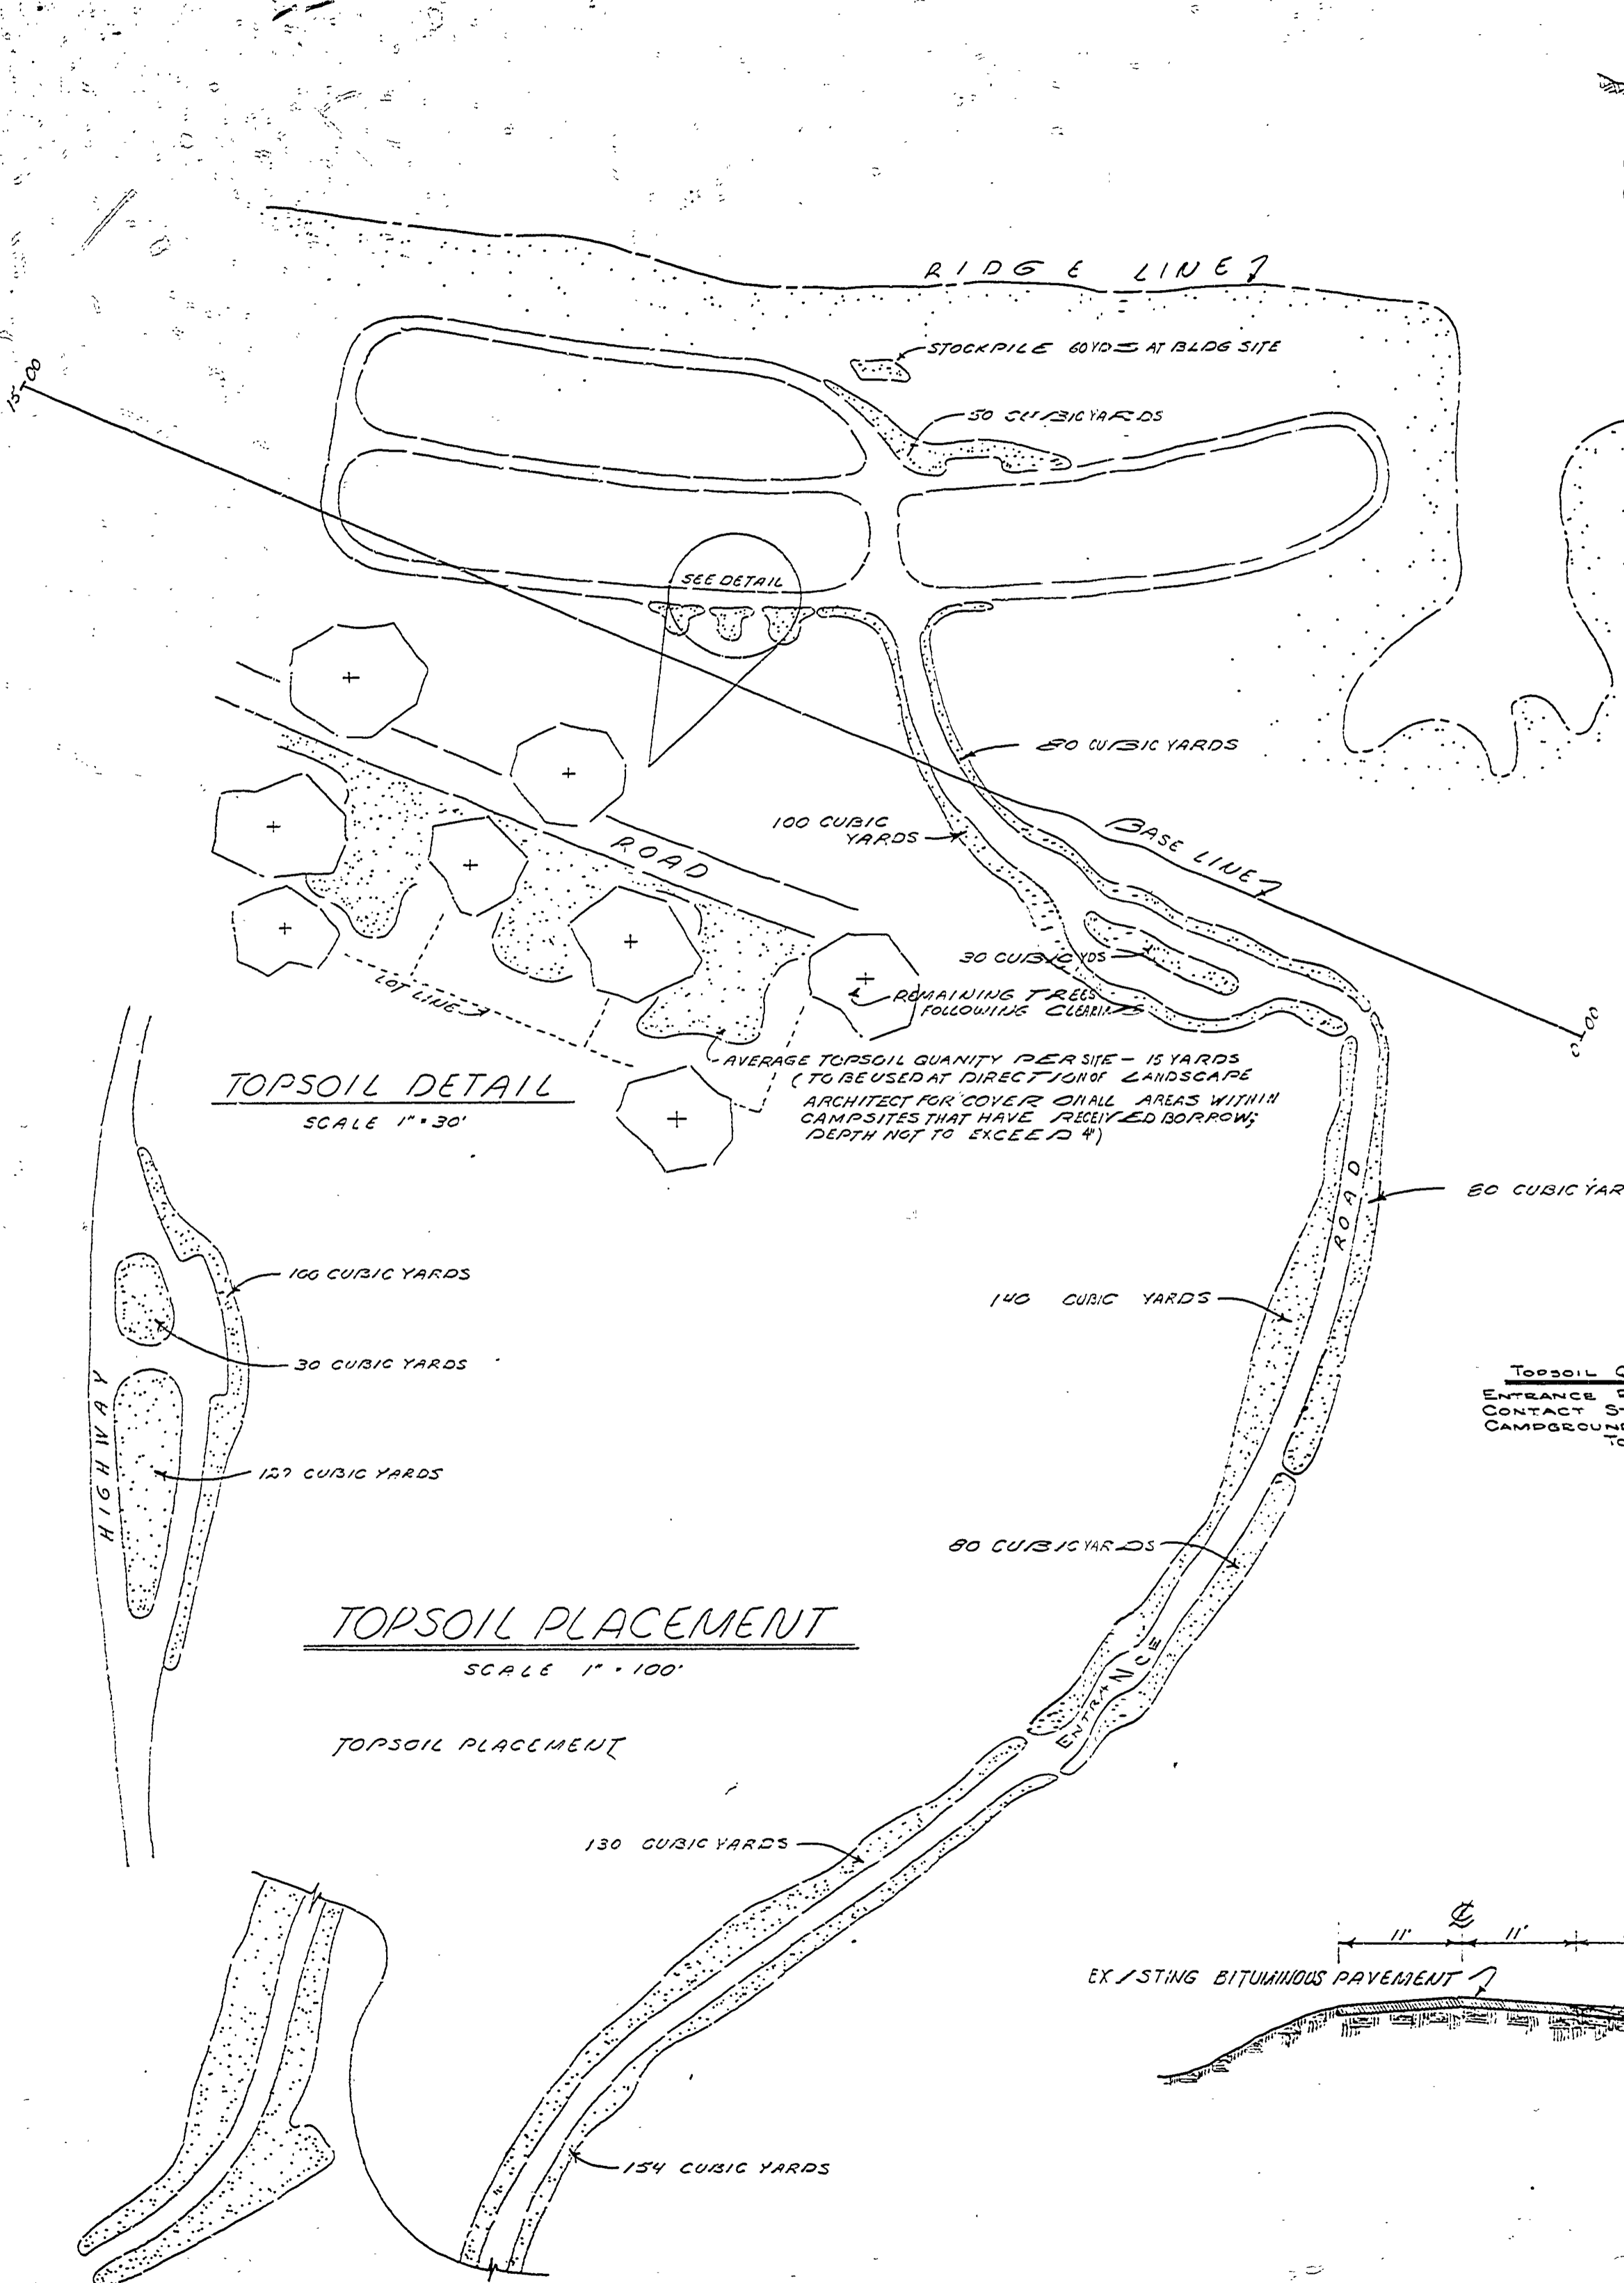

**TOPSOIL QUANTITIES**

ENTRANCE ROAD	130	CU. YD.
CONTACT STATION	260	CU. YD.
CAMPGROUND	1350	CU. YD.
TOTAL	2400	CU. YD.

