


COMMERCIAL BLUEPRINT SERVICE 200 4-51

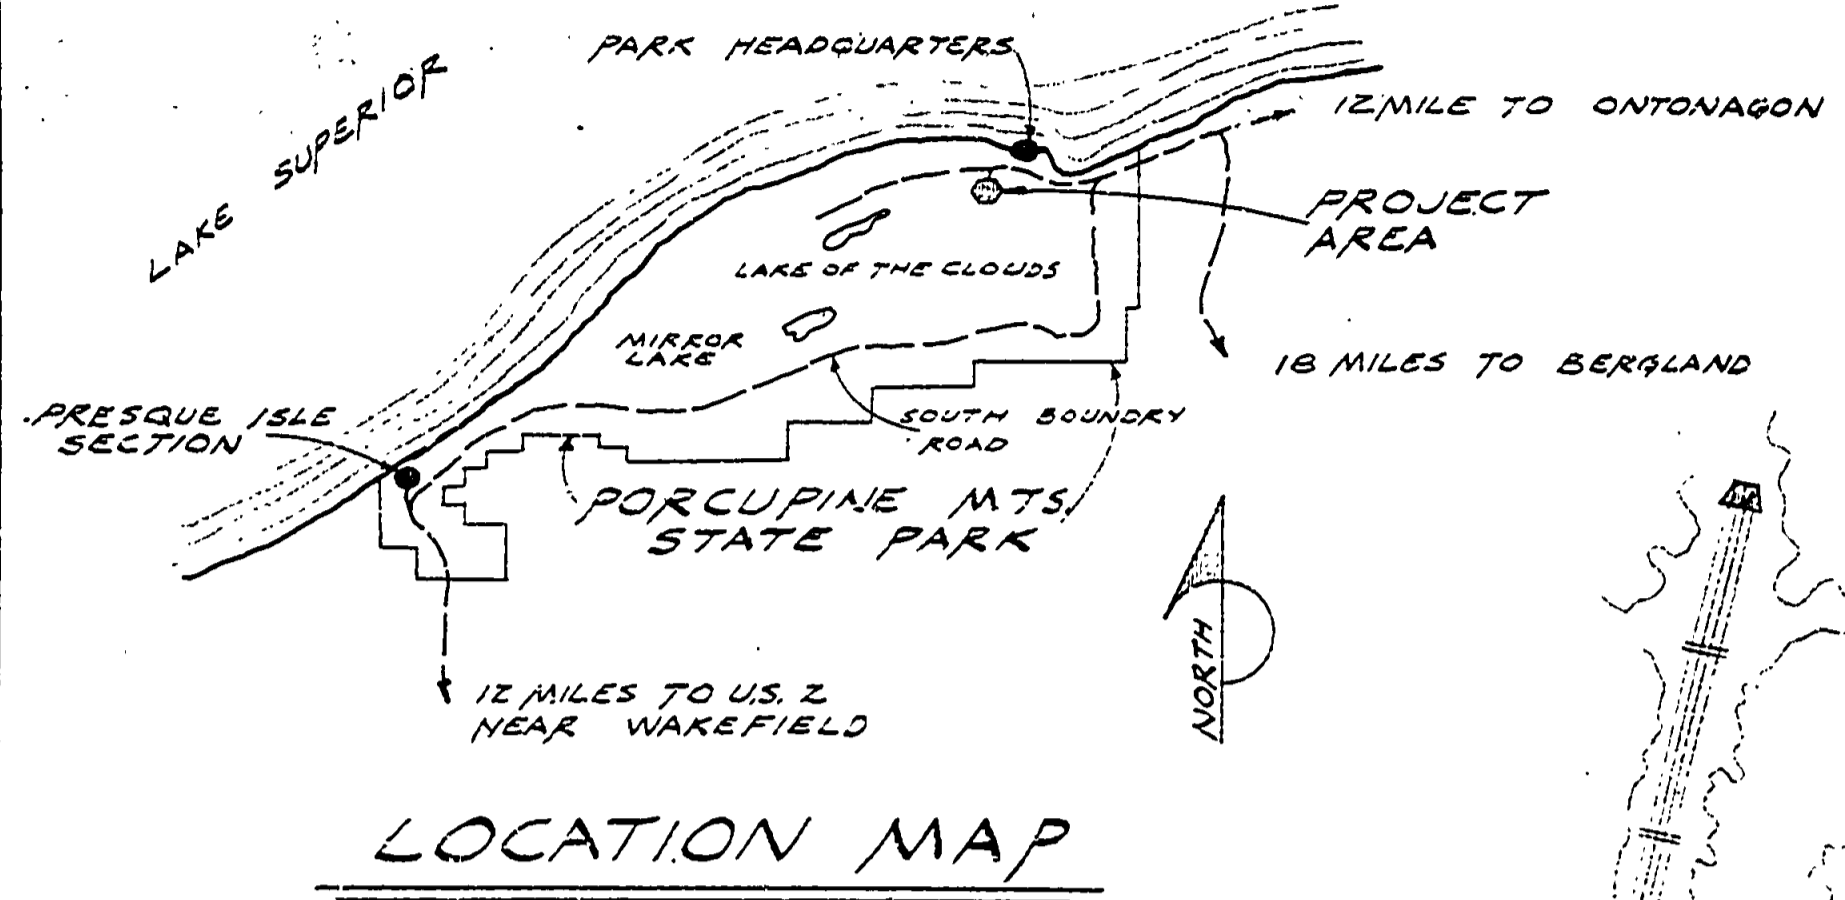


PORCUPINE MOUNTAINS STATE PARK

INSTALLATION PLANS FOR DOUBLE CHAIR SKI LIFT

ONTONAGON, MICH.

PROJECT NO. PA 108-5124-300-020-C0

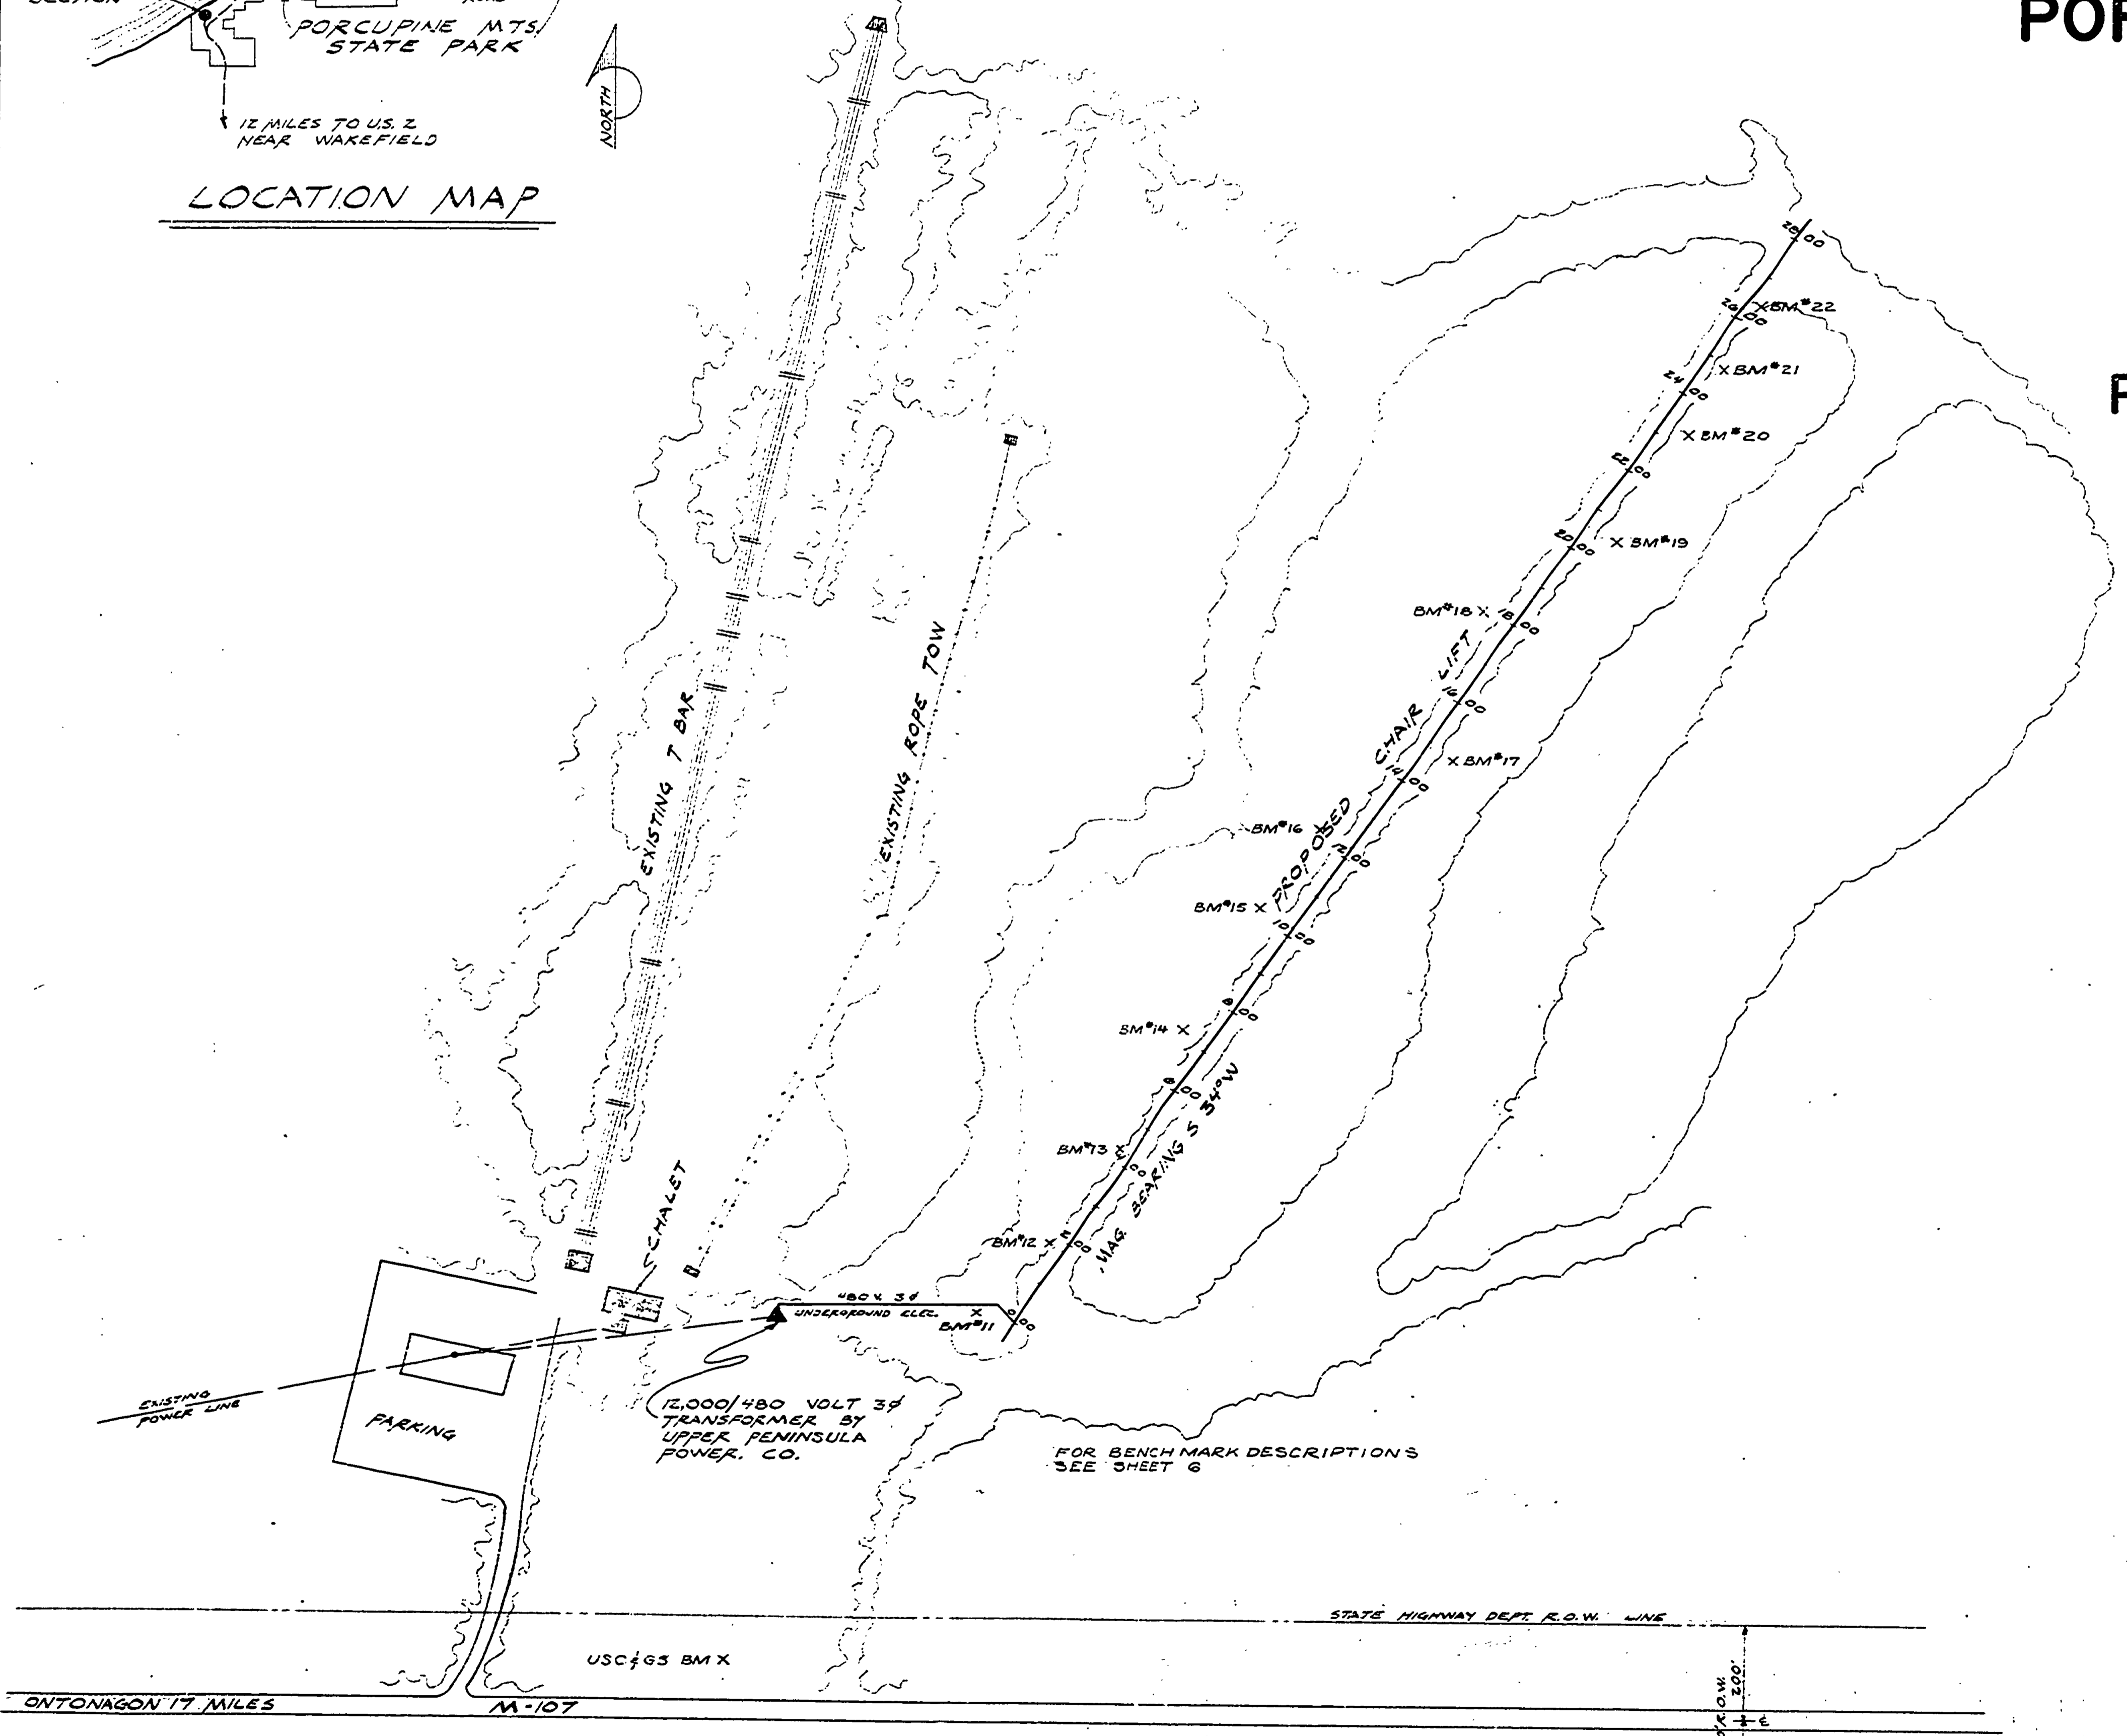

INDEX	
1.	COVER SHEET
2.	PROFILE
3.	DRIVE TERMINAL LAYOUT
4.	DRIVE TERMINAL FOUNDATION & STEEL SCHEDULE
5.	LAYOUT OF LOADING & UNLOADING AREAS
6.	ELECTRIC SERVICE
7.	ELECTRICAL WIRING DIAGRAM
8.	ELECTRICAL INTER CONNECTION DIAGRAM
9.	ELECTRICAL INSTALLATION
10.	TOWER FOUNDATIONS
11.	TENSION TERMINAL COUNTERWEIGHT
12.	TIMBER UNLOADING PLATFORM
13.	B.O.R. SIGN


SURVEYED BY	DRAWN BY	NO.	DATE	BY	REVISIONS	NO.	DATE	BY	REVISIONS
A.V. McCANN	F.J. STEPANICK	1.	7-67			3.			
DESIGNED BY W. POYET	CHECKED BY W. POYET	2.				4.			

MICHIGAN
DEPARTMENT OF CONSERVATION

COVER SHEET

SHEET NO. 1 OF 13
FOR PROJECT NO. PA 108-5124-300-020-C0

CONSERVATION COMMISSION APPROVAL	
BY:	DATE:
RECOMMENDED FOR APPROVAL: <i>W.E. Verba</i> 7/2/67	DATE:
RECOMMENDED FOR APPROVAL: <i>E.O. Poyet</i> 2-1-67	DATE:
SECTION APPROVAL	
BY: <i>Robert O. Dodge</i> 8-2-67	DATE:
ENGINEERING SECTION	
APPROVED: <i>H.C. MacLain</i> 8-2-67	DATE:
PORCUPINE MOUNTAINS STATE PARK DOUBLE CHAIR SKI LIFT	
SHEET 1 OF 13	PLAN NO. E-122

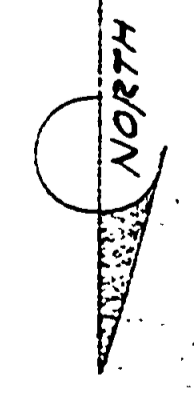

SCALE: 1"=200'