


| ITEM NO. | REV. | DESCRIPTION |
|----------|------|-------------|
|          |      |             |

NOTE: DO NOT INSTALL CONDUCTORS OF OTHER SYSTEMS IN LIFT CONTROL CONDUITS.

CONNECT ALL TOWER DE-RAIL SWITCHES IN SERIES BETWEEN TERMINAL GP AT TOP & TERMINAL T AT MASTER CONTROL.  
 USE THE RED CONDUCTOR FOR THIS CIRCUIT.  
 GROUND AERIAL CABLE SHIELD. SHIELD TO BE CONTINUOUS FOR LENGTH OF LIFT.  
 SOLDER ALL SPLICES AT TOWERS

6 PAIR #22 AERIAL CABLE (FURNISHED BY MINER-DENVER)

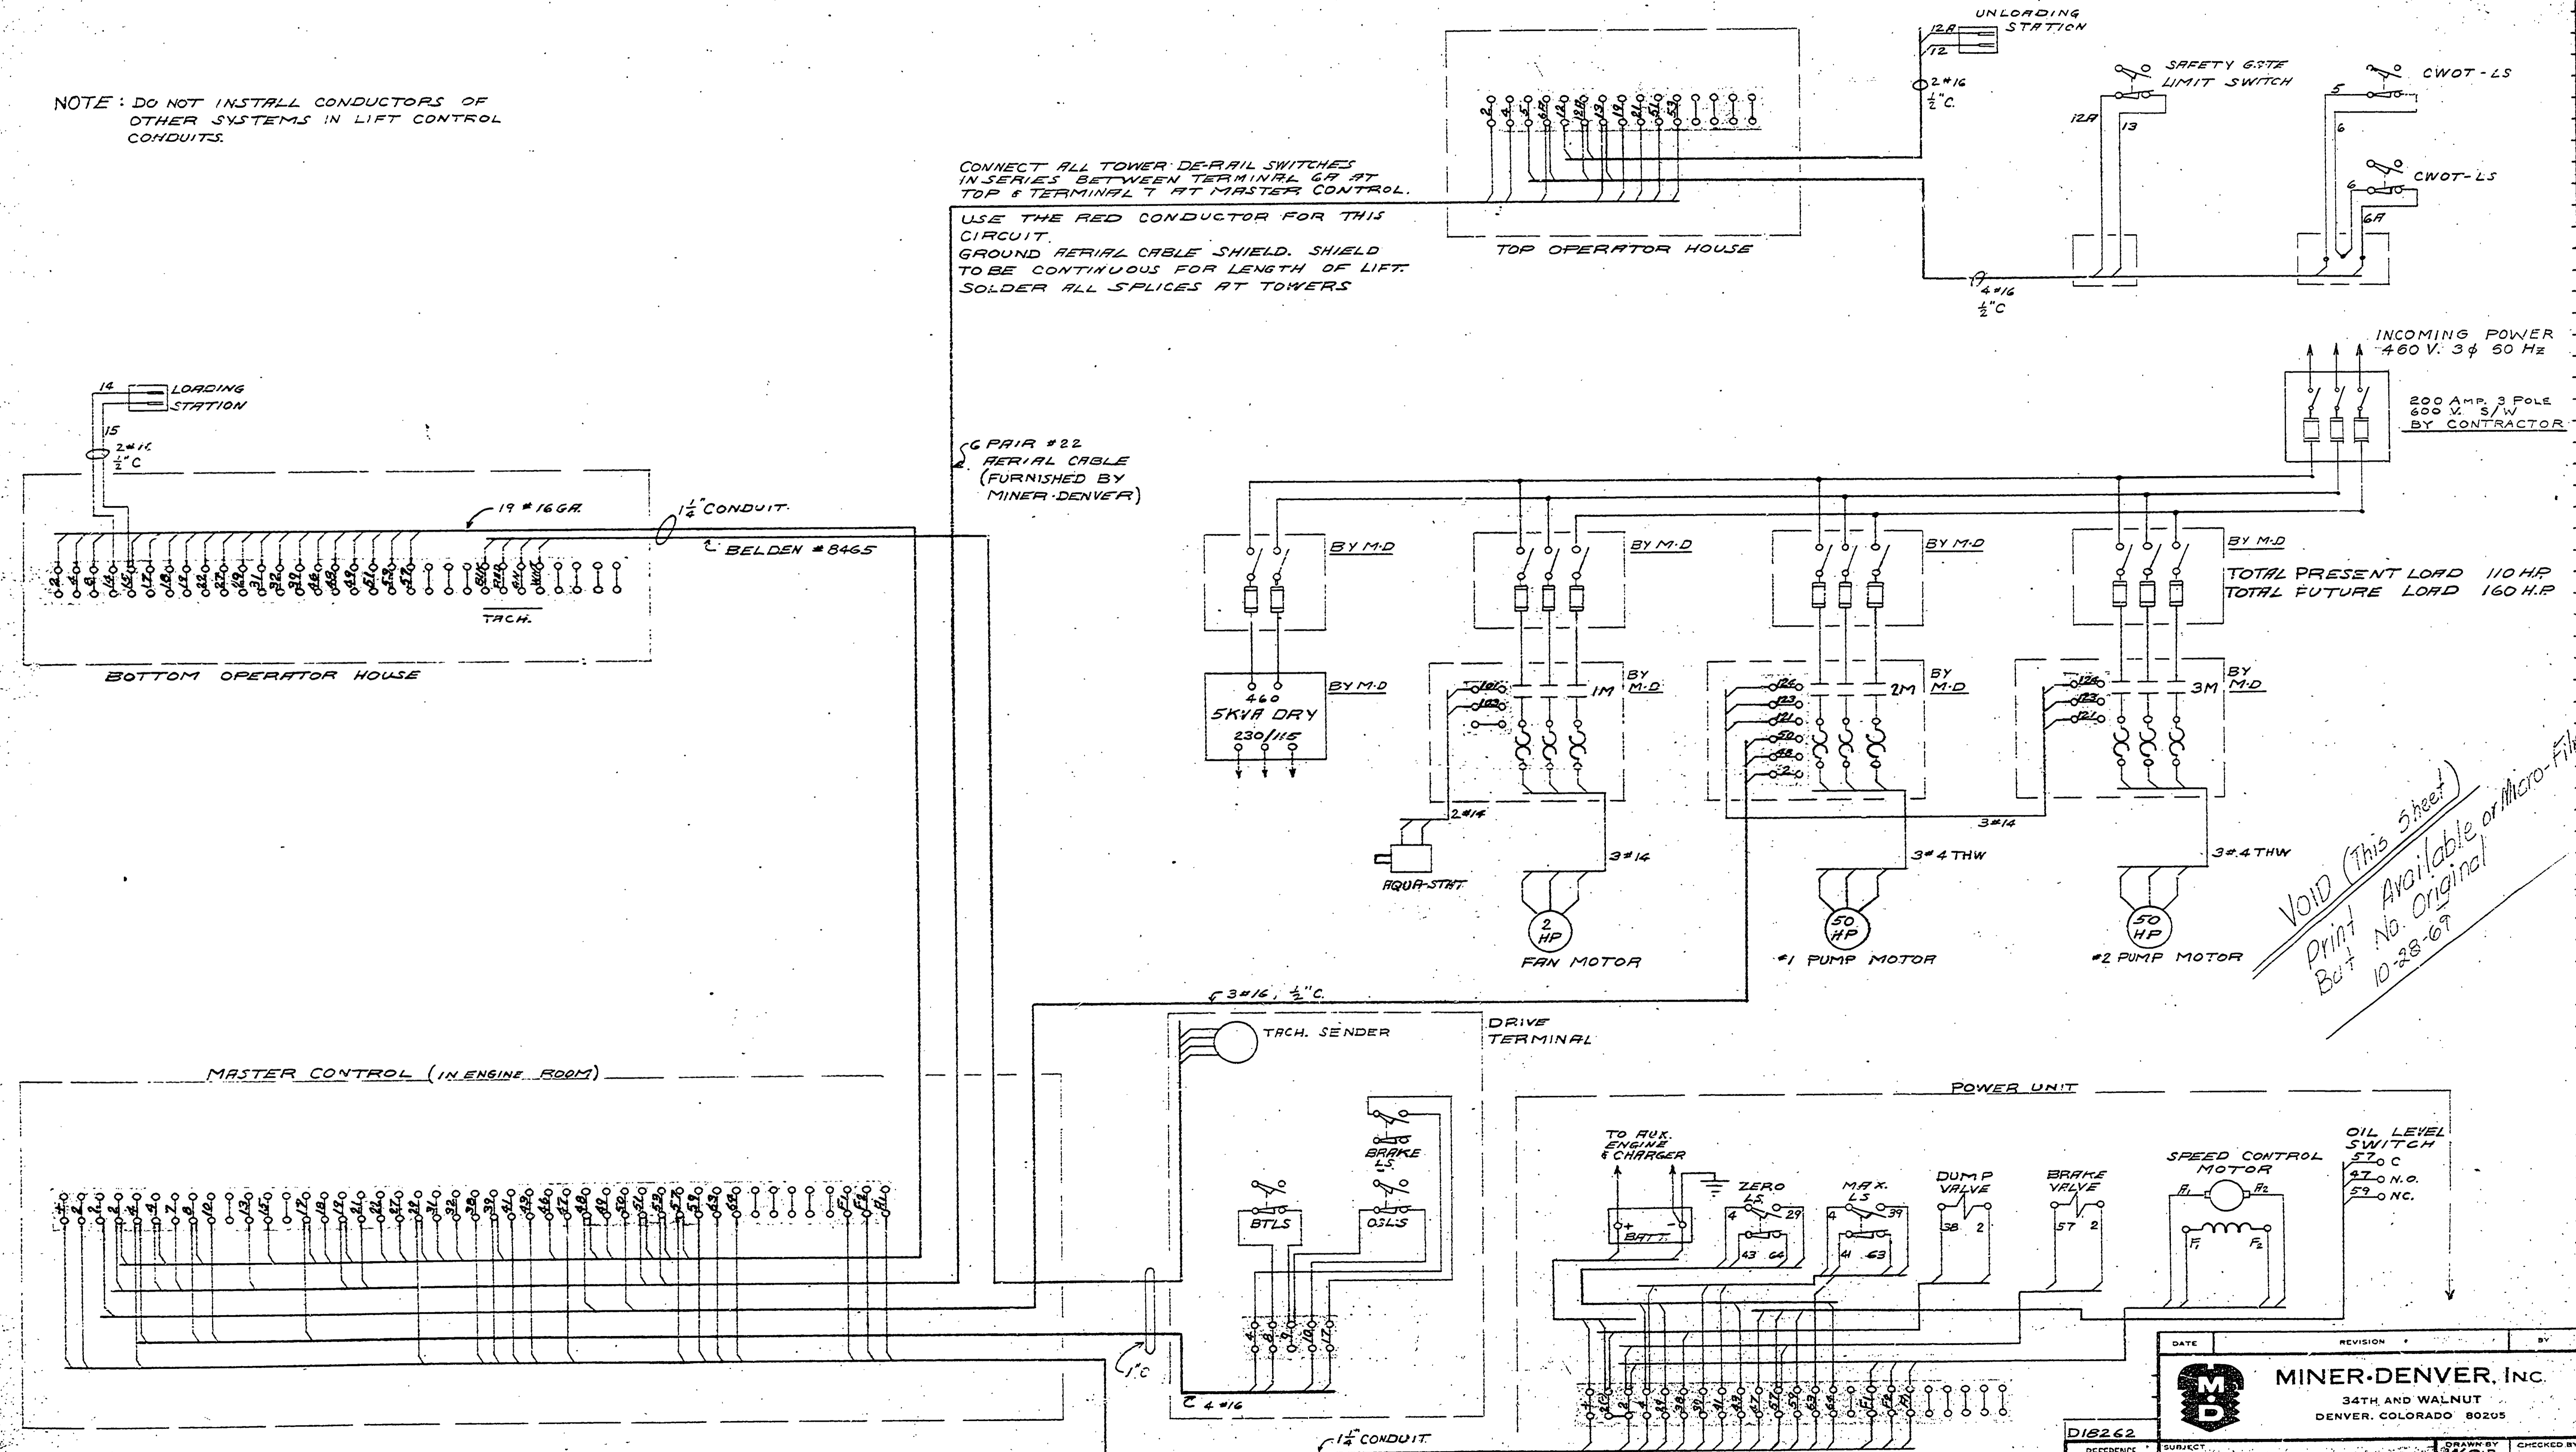

VOID (This Sheet)  
 Print No. Original  
 But 10-28-67

WIRES #2 TO BE 10 GA.  
 WIRES #2 1/2 TO BE 14 GA.  
 BAL. TO BE 16 GA.

|      |          |    |
|------|----------|----|
| DATE | REVISION | BY |
|      |          |    |

MINER-DENVER, INC.  
 34TH AND WALNUT  
 DENVER, COLORADO 80205

|                                 |            |
|---------------------------------|------------|
| DRAWN BY                        | CHECKED BY |
| WDS                             |            |
| DATE                            | SCALE      |
| 7-14-67                         |            |
| DESCRIPTION                     | CODE       |
| ELECT. INTER CONNECTION DIAGRAM | Y          |
| DRAWING NO.                     | DIB263     |