


REVISIONS	NO	DATE	BY
	1	1-1-67	GEN
	2		
	3		
	4		
	5		
	6		

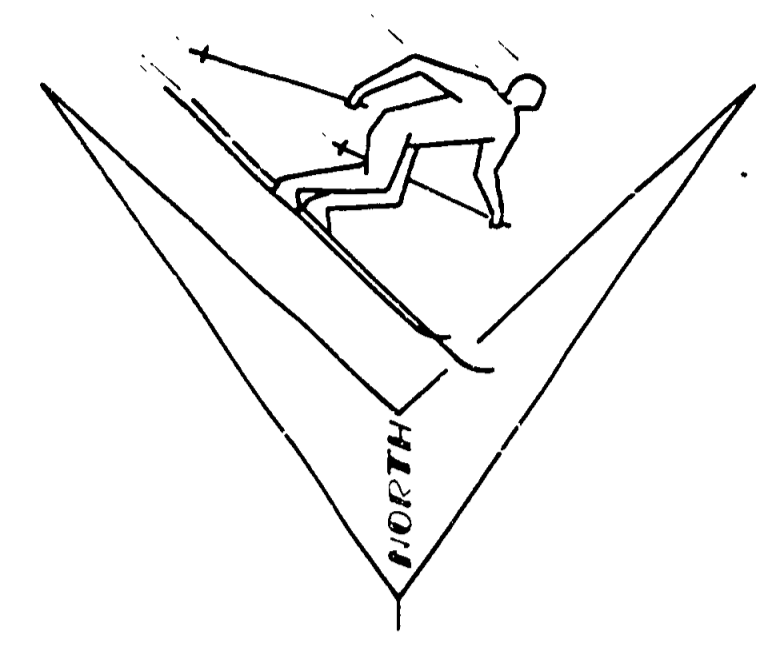


**LEGEND**

- DOUBLE T-BAR SKI LIFT
- ROPE TOW SKI LIFT
- SKI TRAILS
- LOGGING ROADS
- WATER LINE
- POWER LINE
- BUILDINGS
- SPRINGS

**BUILDING KEY**

1. SKI SHELTER BLDG.
2. ENTRANCE CONTROL BLDG.
3. T-BAR TOW POWER BLDG.
4. T-BAR TOW CONTROL BLDG.
5. T-BAR TOW TERMINAL BLDG.
6. ROPE TOW POWER BLDG.
7. WATER STORAGE TANK
8. SEPTIC TANKS AND DISPOSAL FIELD

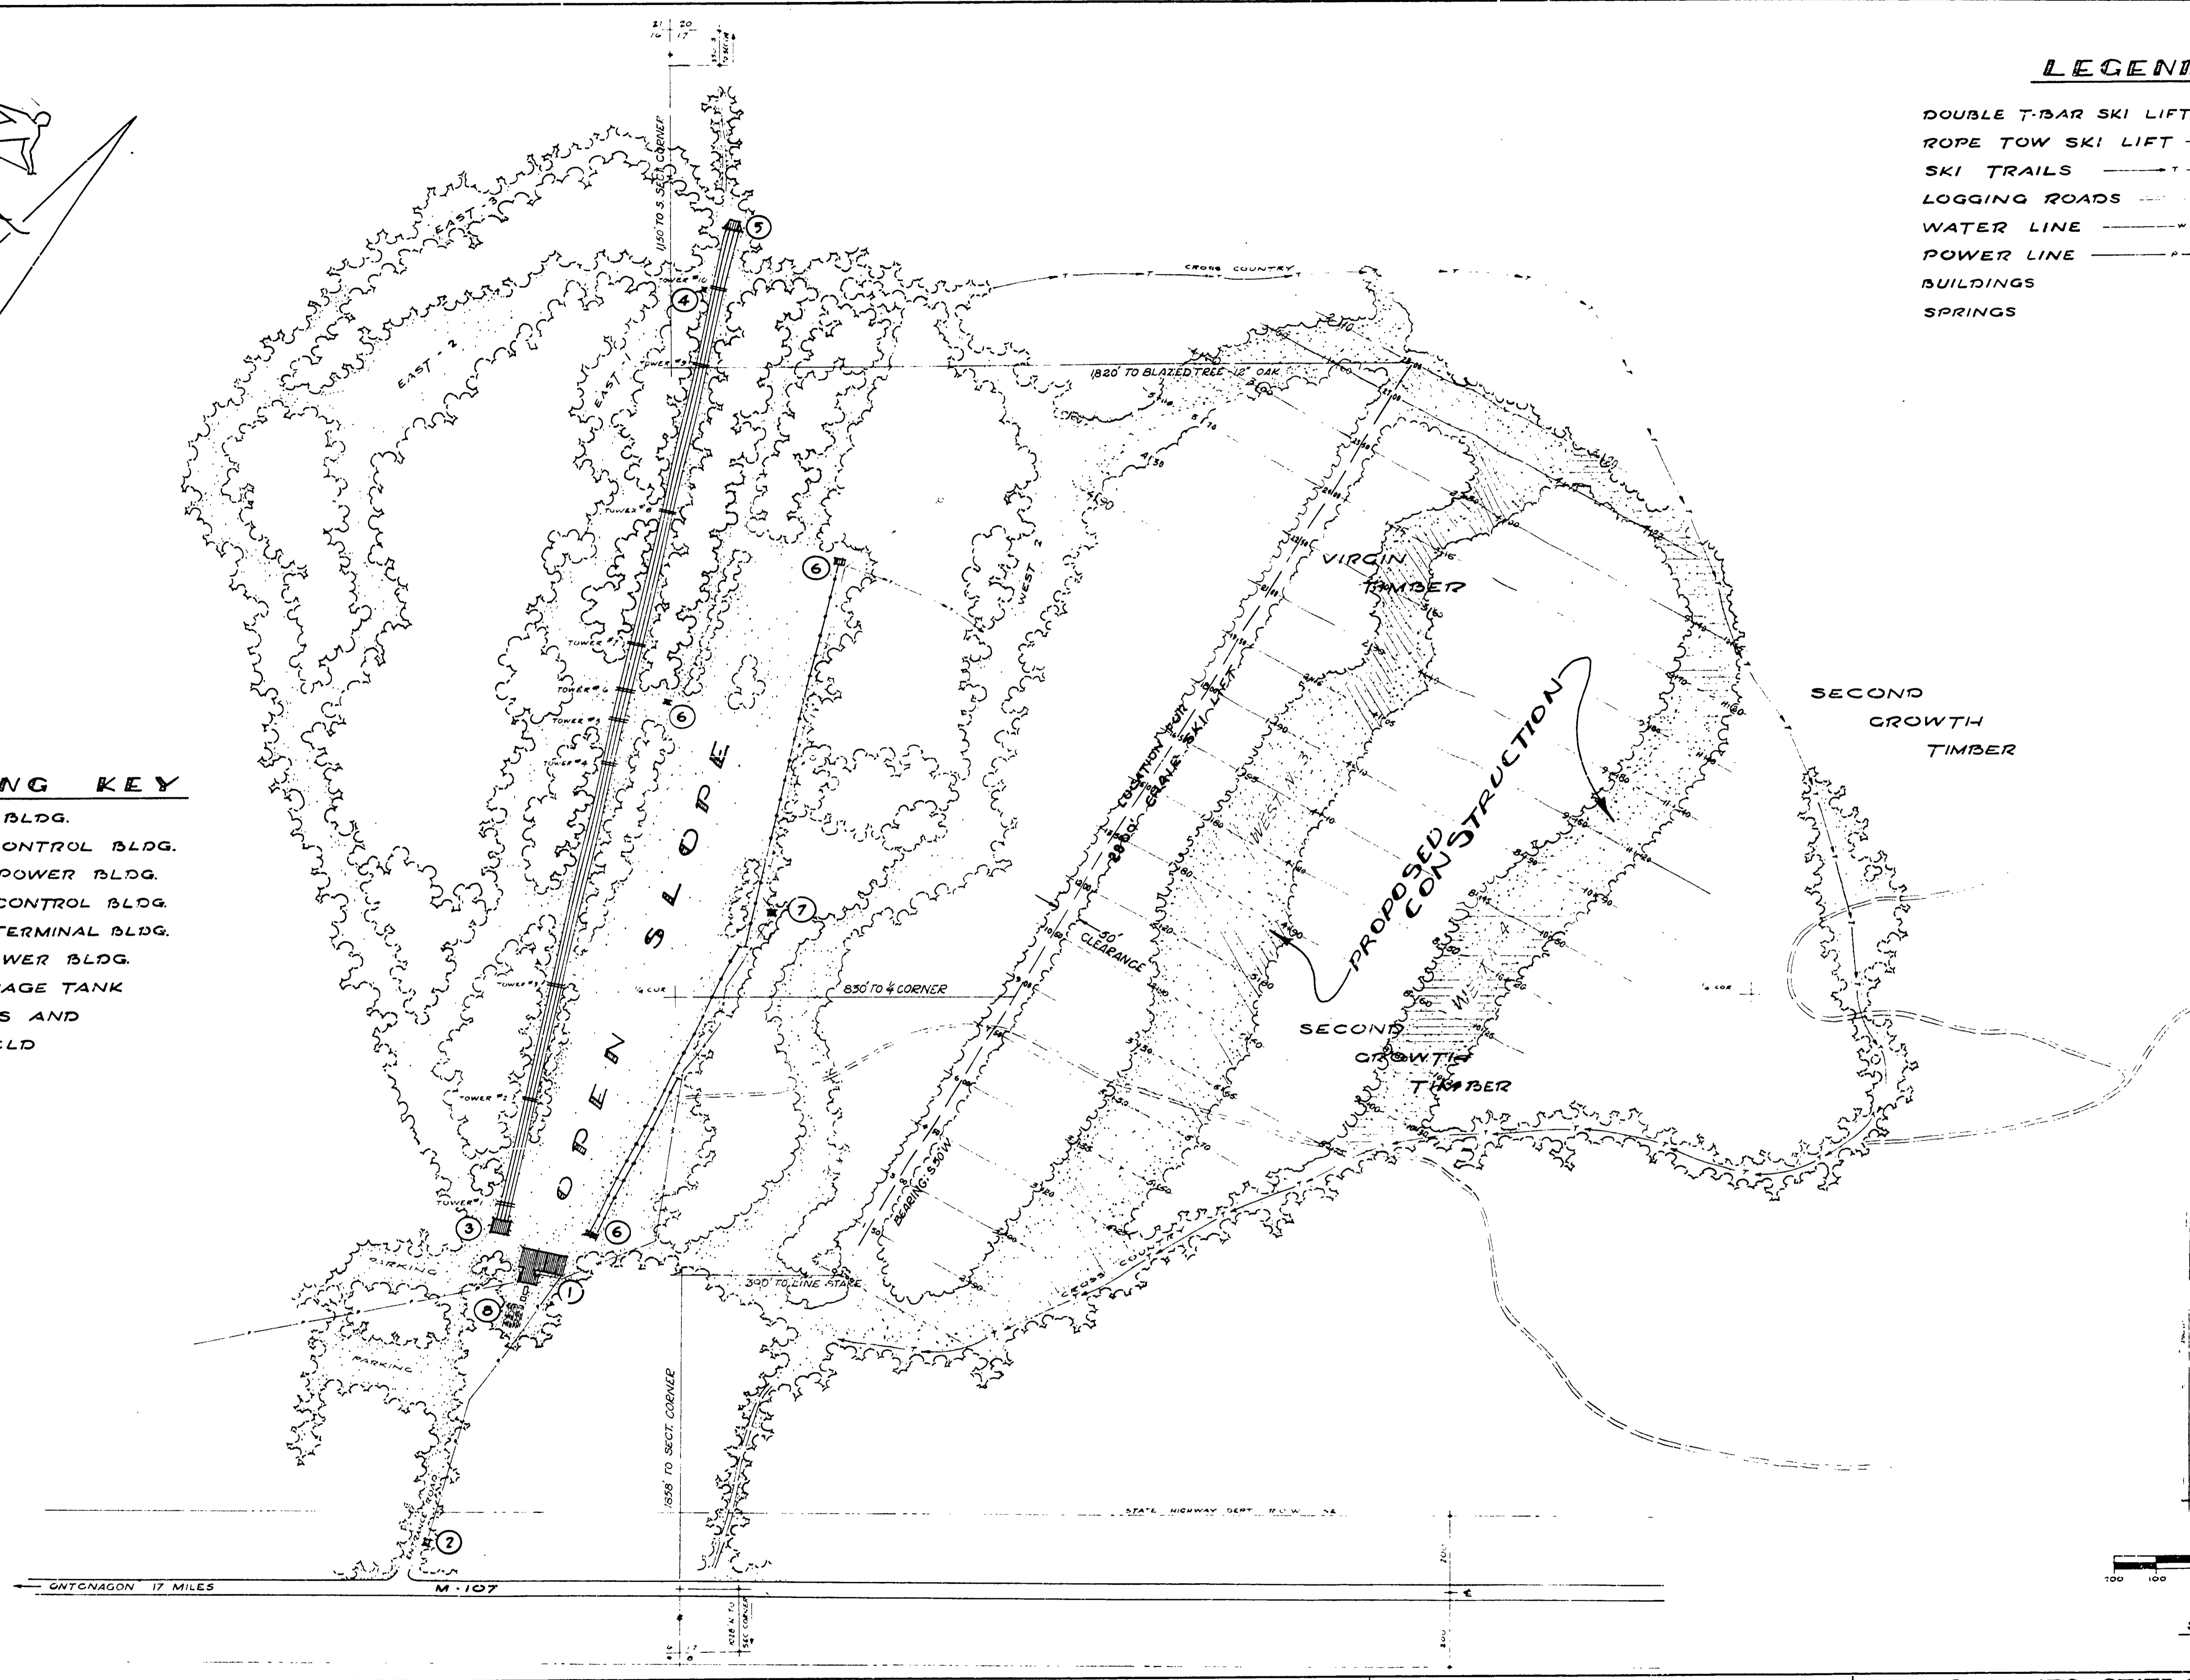

CONSERVATION COMMISSION APPROVAL

BY: \_\_\_\_\_ DATE: \_\_\_\_\_

DESIGN RECOMMENDED: *W. E. Barber* 8-21-68

FOR APPROVAL: \_\_\_\_\_ DATE: \_\_\_\_\_

RECOMMENDED: \_\_\_\_\_

FOR APPROVAL: \_\_\_\_\_ DATE: \_\_\_\_\_

DIVISION APPROVAL

BY: *Robert O. Sarge* 8-21-68


DIVISION CHIEF

MICHIGAN DEPARTMENT OF CONSERVATION

APPROVED: *H. E. Mahan* 8-21-68

CHIEF ENGINEER

PLAN NO.: \_\_\_\_\_ PROJECT NUMBER \_\_\_\_\_ SHEET OF \_\_\_\_\_

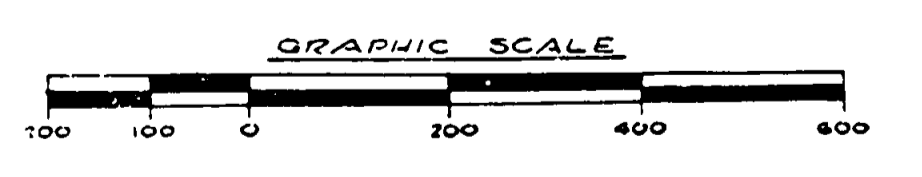

SCALE 1" = 200'

FIELD SURVEY AND ORIGINAL DRAWING BY J. CALABRO

MICHIGAN DEPARTMENT OF CONSERVATION PARKS AND RECREATION DIVISION

PORCUPINE MTS. STATE PARK  
**SKI SLOPE CLEARING**

SHEET NO. OF **E-124**