
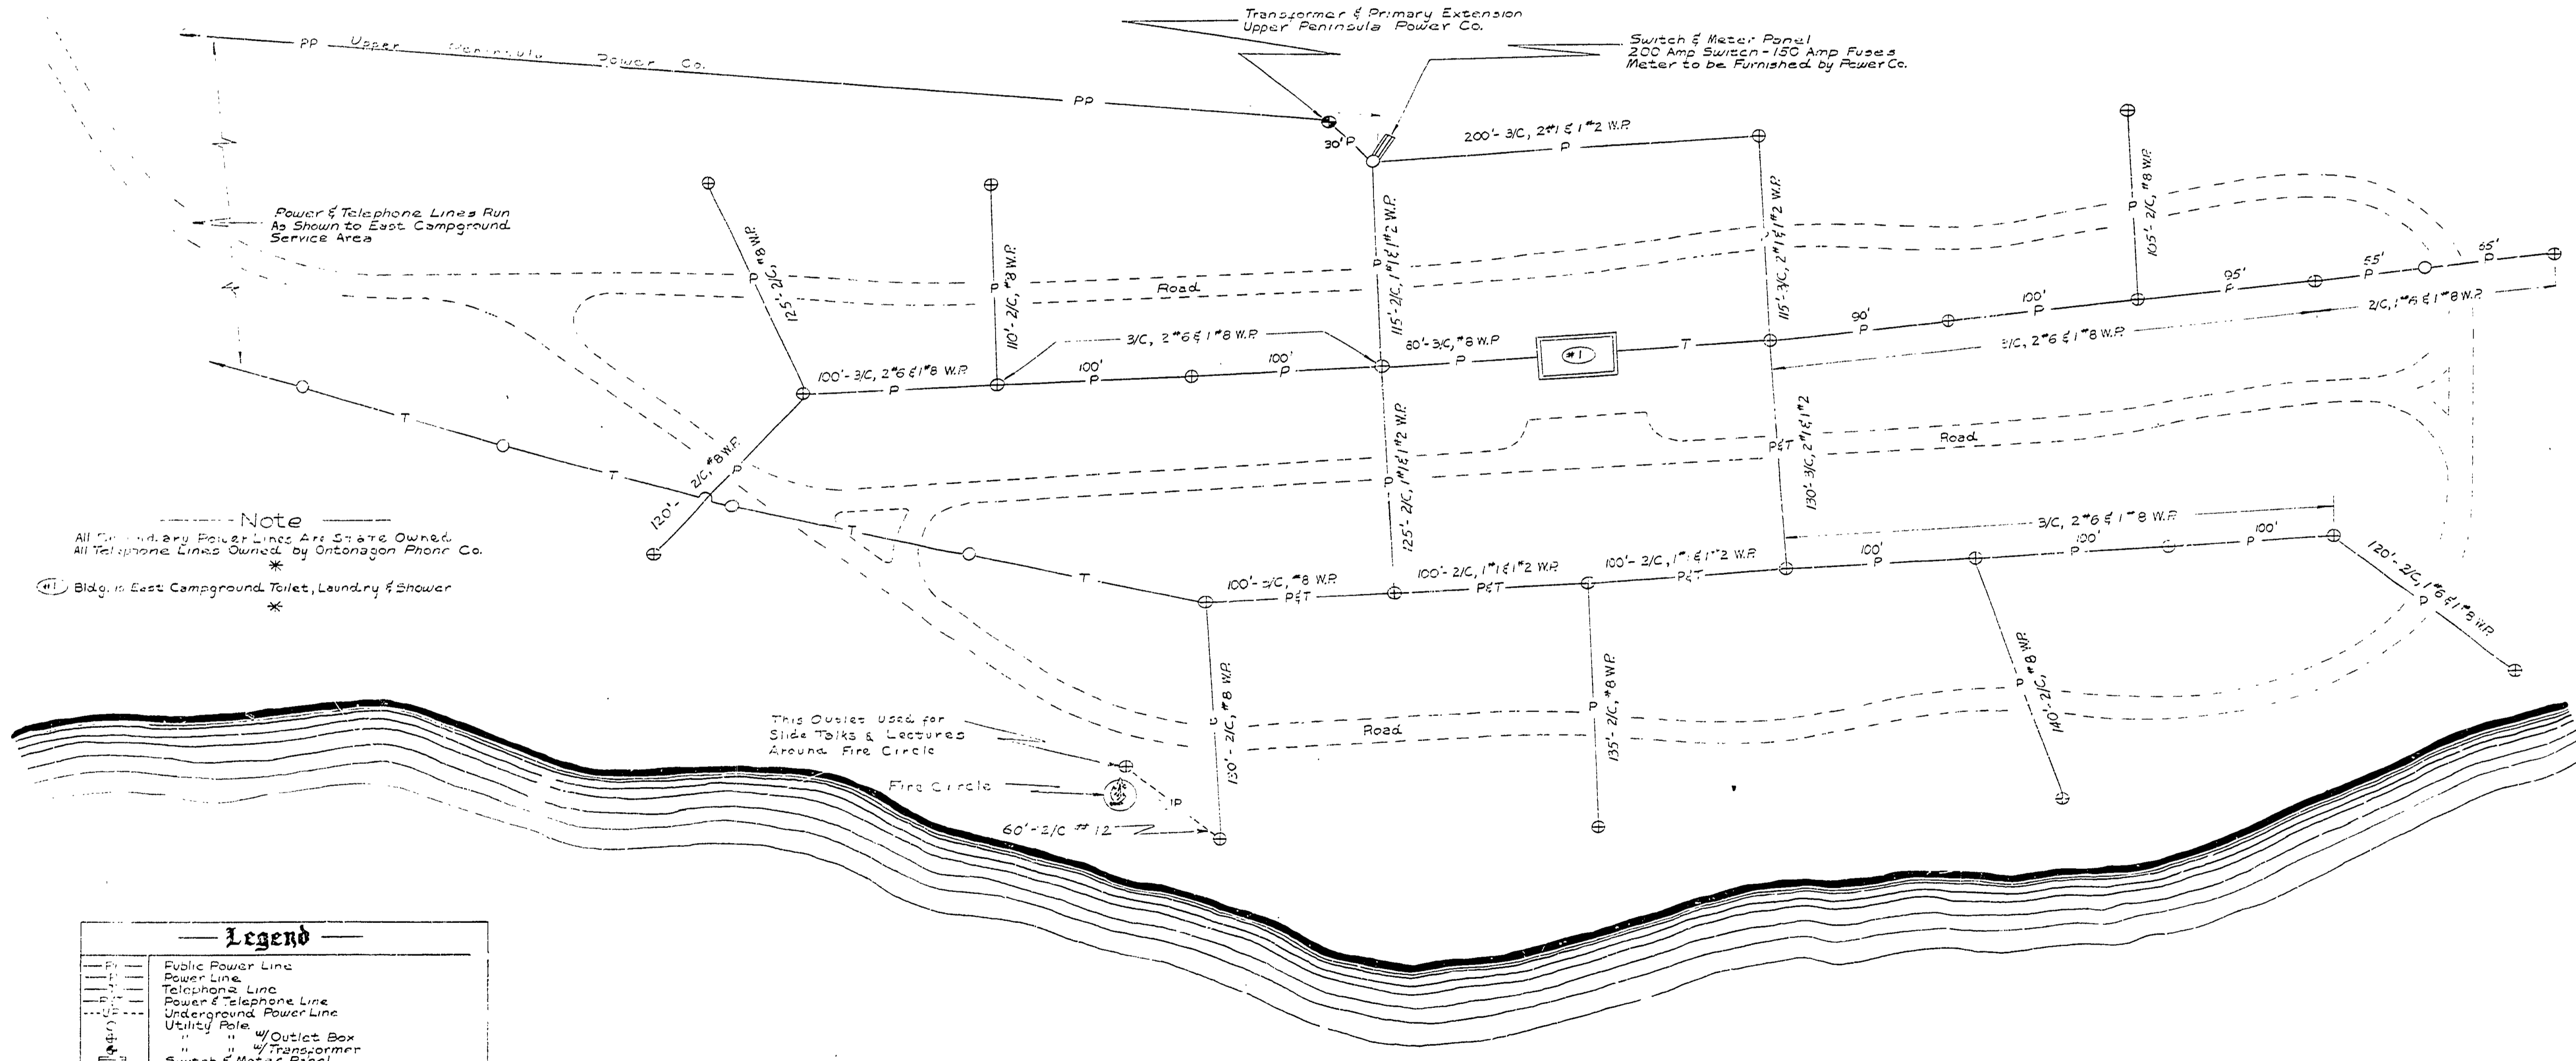


DESIGNED BY	DATE	REVIEWED	DATE	APPROVED	DATE	NO.	DATE	BY	REVISIONS
DRAWN BY	4-17-61	ARCHITECTURAL				1			4
CHECKED BY	5.5.	ENGINEERING				2			5
		LANDSCAPE				3			6

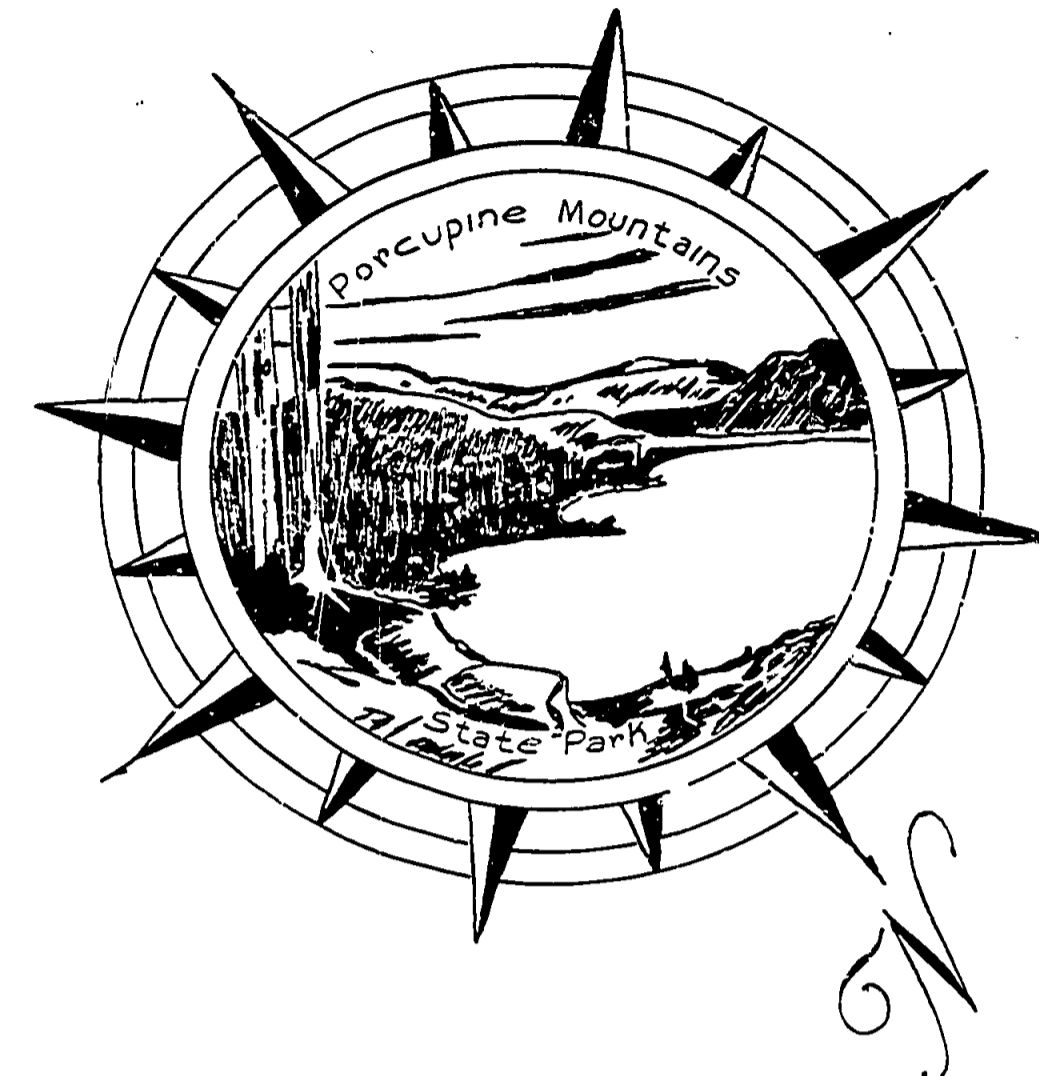

Note
 All Secondary Power Lines Are State Owned.
 All Telephone Lines Owned by Ontonagon Phone Co.
 * Bldg. in East Campground, Toilet, Laundry & Shower

Legend	
	Public Power Line
	Power Line
	Telephone Line
	Power & Telephone Line
	Underground Power Line
	Utility Pole
	Outlet Box
	Transformer
	Switch & Meter Panel
	Weather-Proof

Lake Superior

Porcupine Mountains State Park East Campground

Scale: 1" = 50'

MICHIGAN
 DEPARTMENT OF CONSERVATION
 PARKS AND RECREATION DIVISION

Porcupine Mountains State Park
 Utility Map
 Electrical Distribution System

SHEET
 NO. 1
 OF 4

PLATE NO. 1
 PLAN NO.
 U-1
 R-2