


DRAWN BY	QUEVEY BY	I. COOK	REVIEWED BY	SECTIONS	DATE	REVISIONS	DATE
CHECKED BY	V. BUNCE	J.T.R.	ARCHITECTURAL	1	1-23	4	
DATE	SEPT. 1928	J.T.R.	ENGINEERING	2	1-23	5	
		J.T.R.	LANDSCAPE	3	1-23	6	

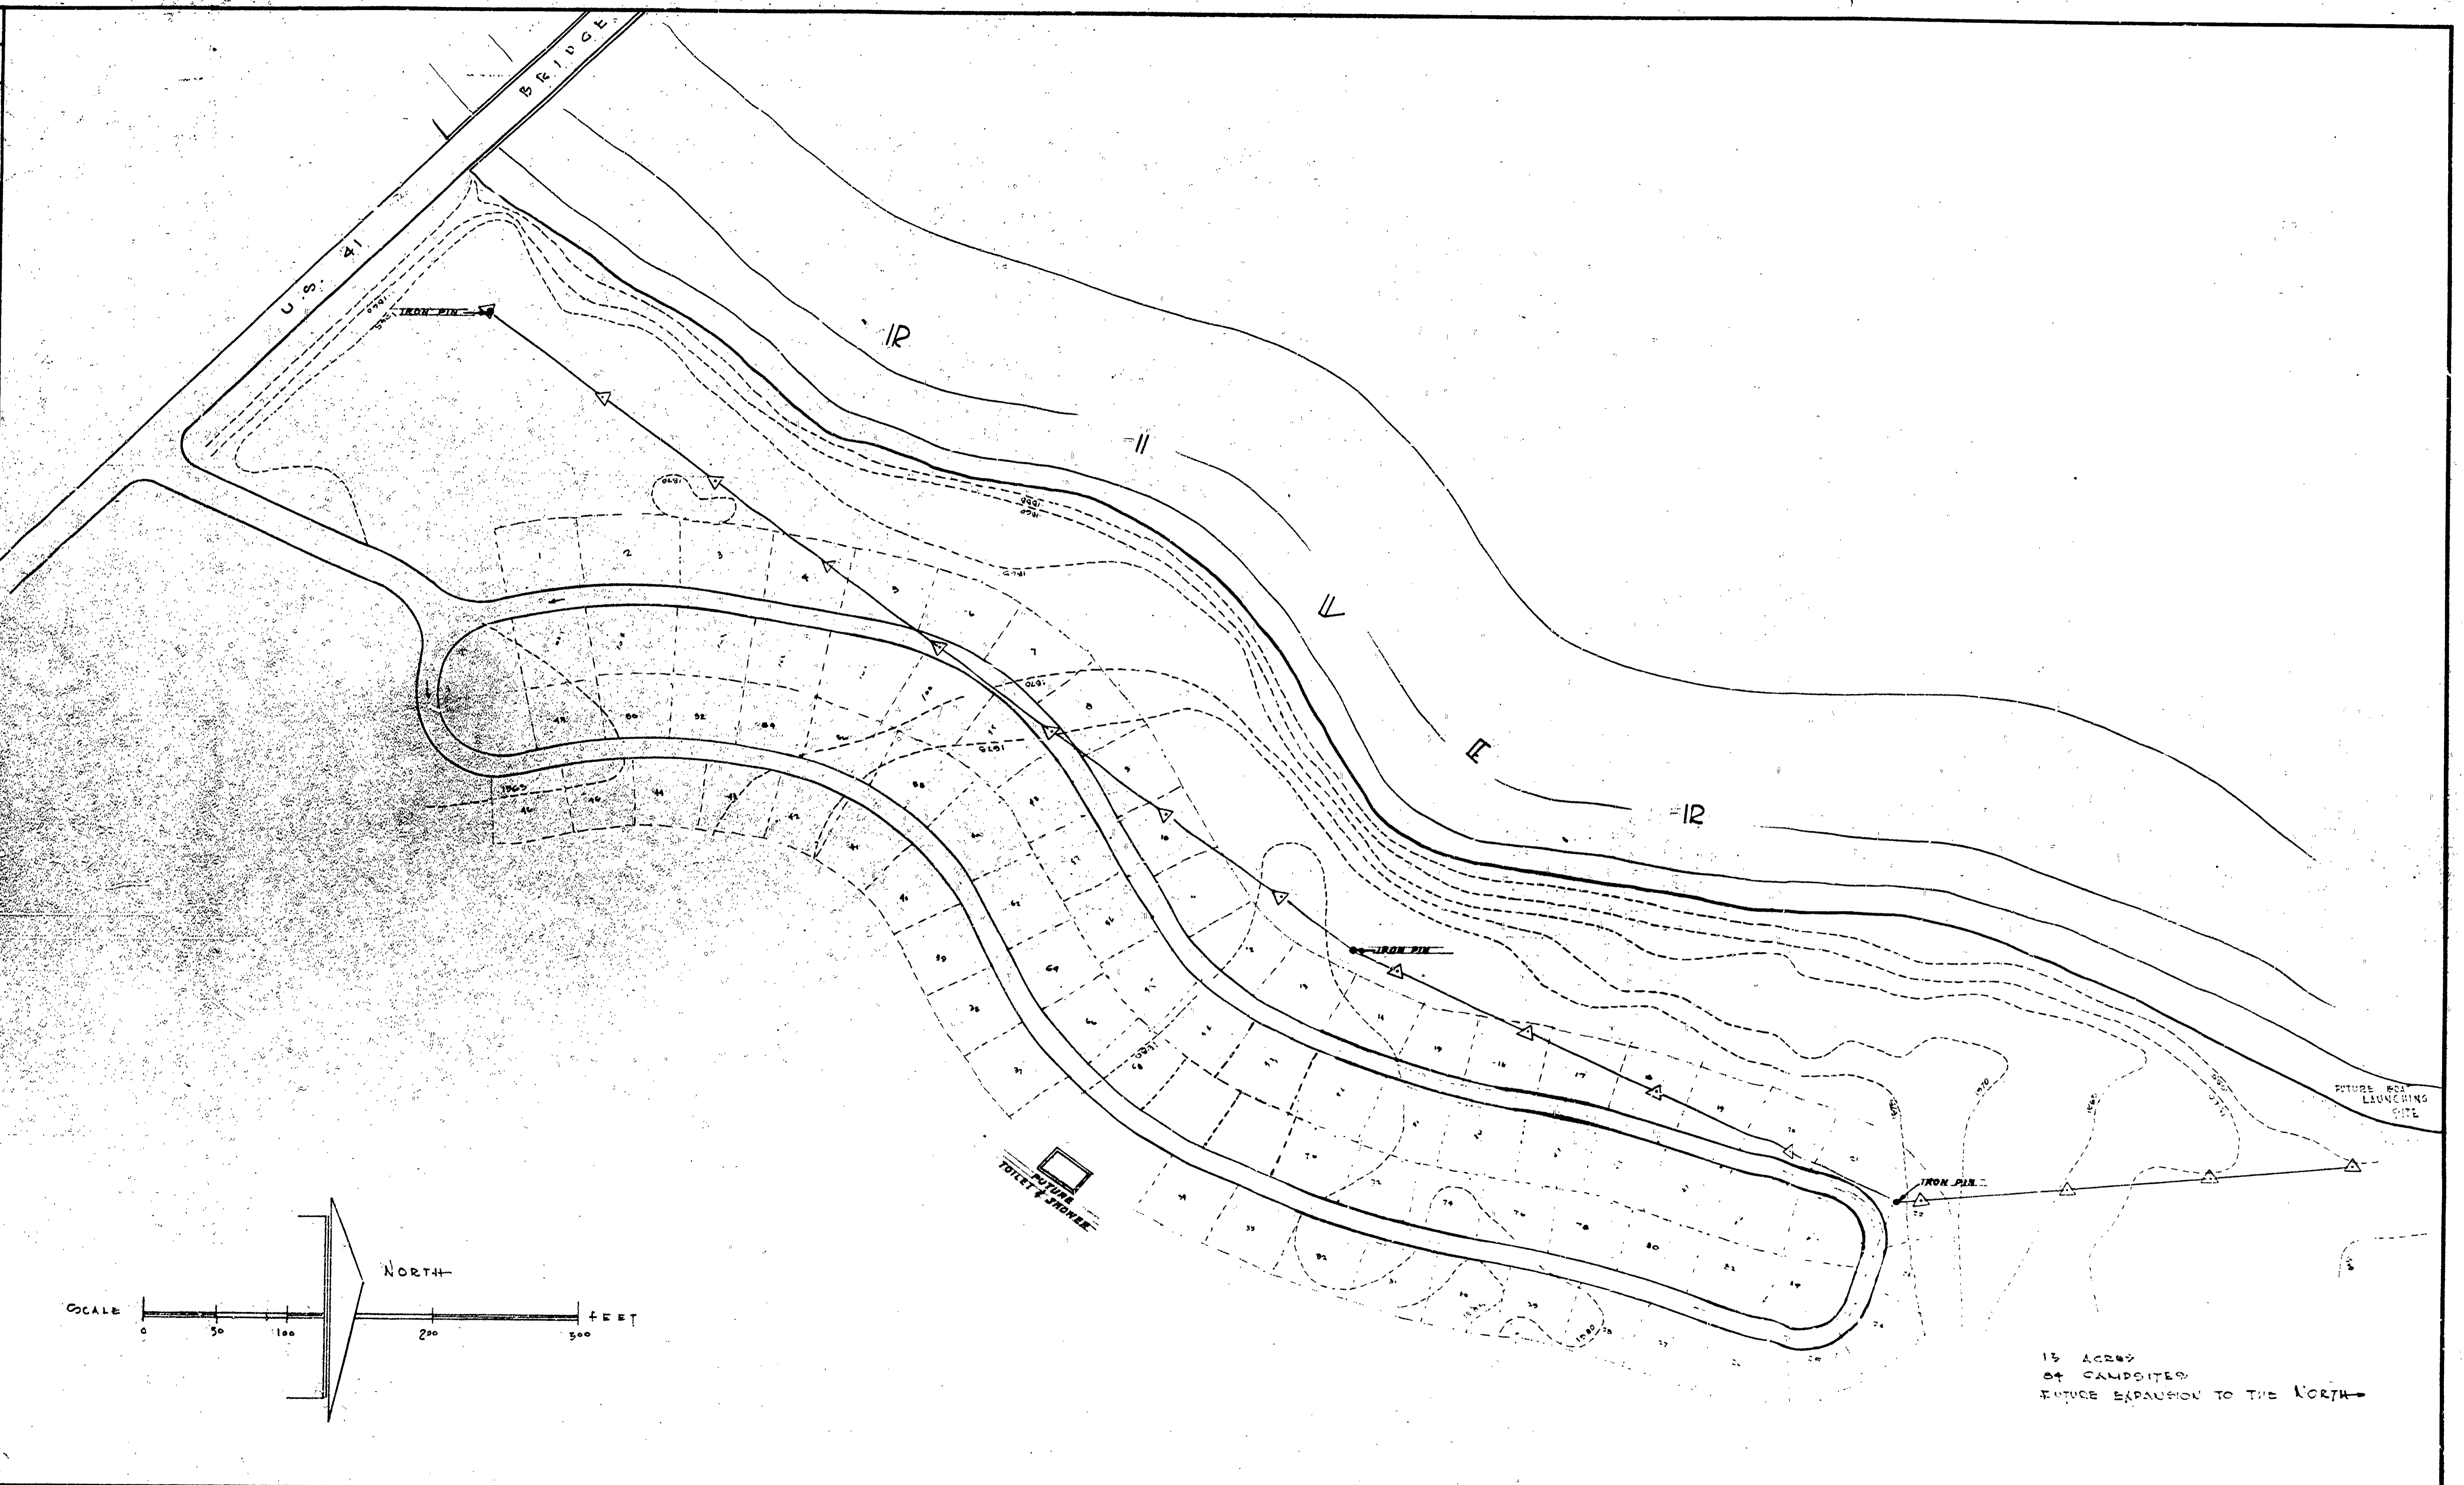

13 ACRES  
 84 CAMPSITES  
 FUTURE EXPANSION TO THE NORTH

MICHIGAN  
 DEPARTMENT OF CONSERVATION  
 PARKS AND RECREATION DIVISION

VAN RIPER STATE PARK  
 PEWEEE RIVER CAMPGROUND  
 DEVELOPMENT PLAN

SHEET  
 NO. 1  
 OF 2

PLAN NO.  
 L-104