
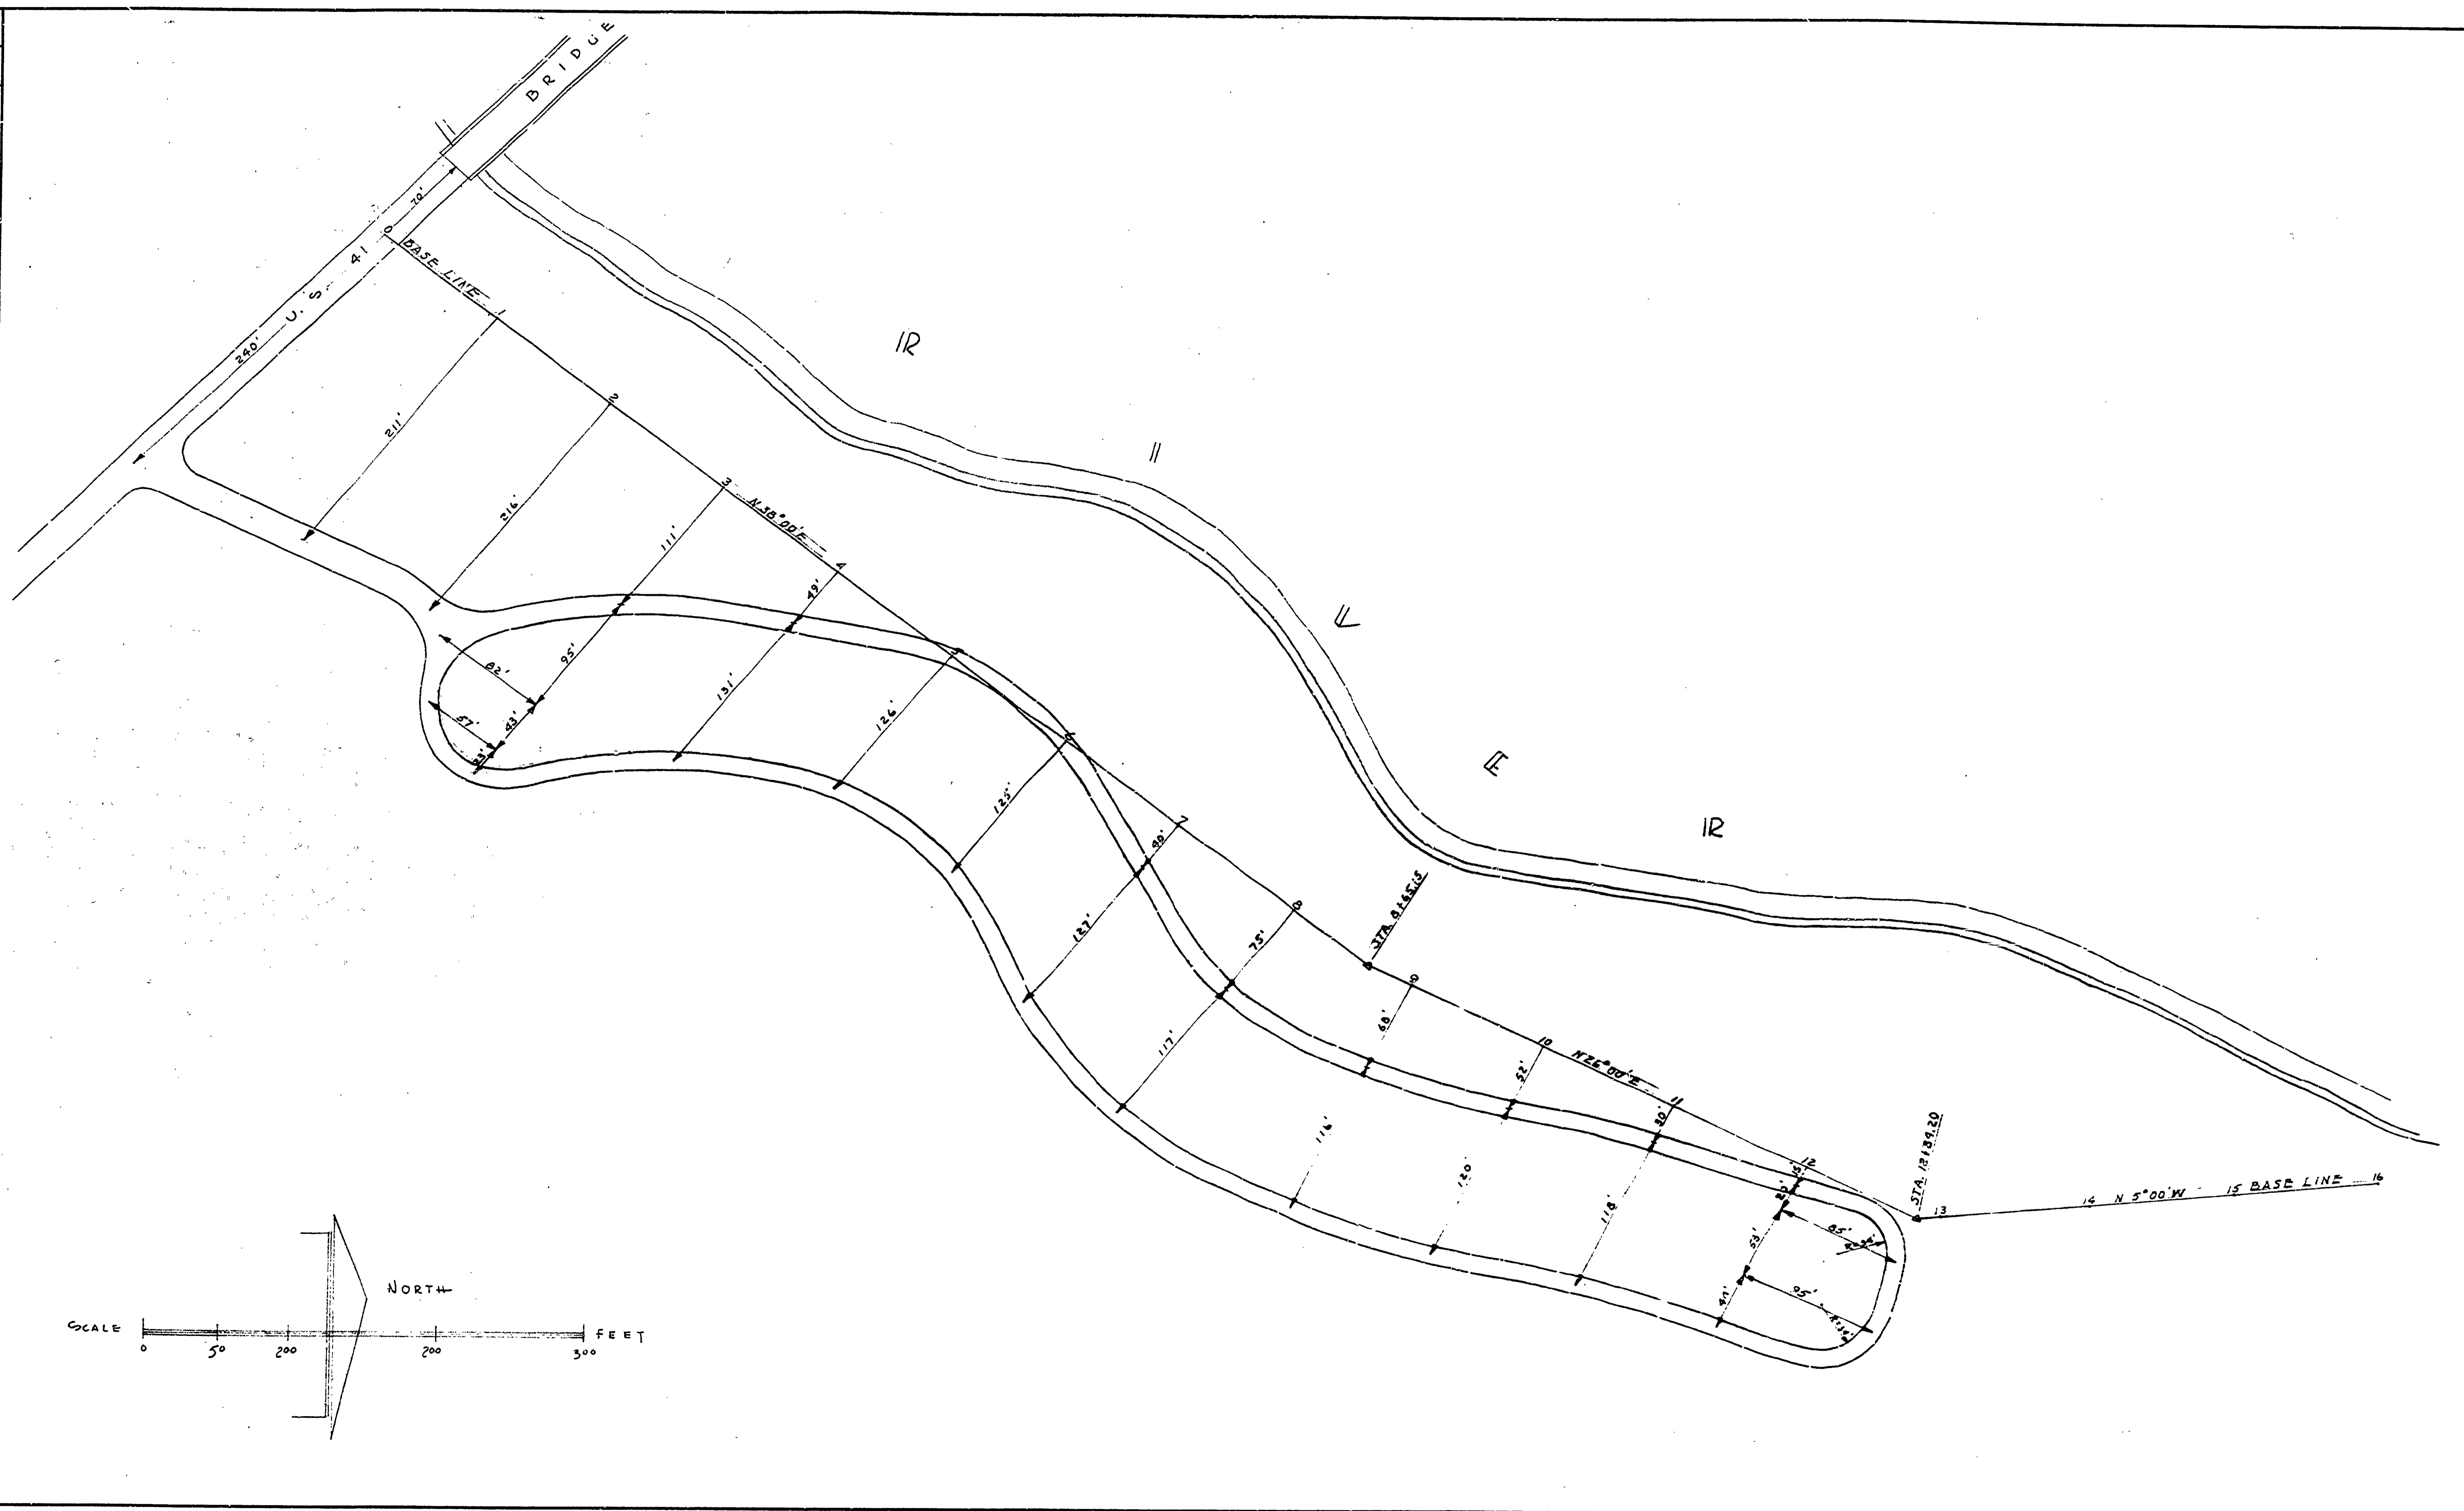
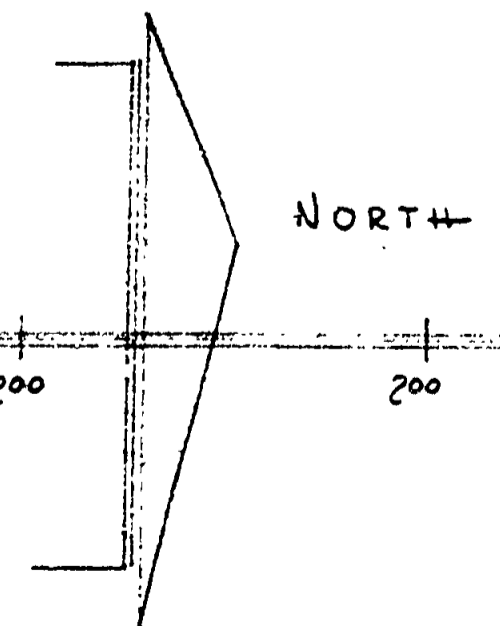


DRAWN BY L.M.C.	REVIEWED BY SECTIONS ARCHITECTURAL ENGINEERING LANDSCAPE	DATE 11-3-59	APPROVED BY <i>[Signature]</i> ASSISTANT CHIEF IN CHARGE OF DESIGN	DATE 11-2-59	NO. DATE BY	REVISIONS
CHECKED BY J.I.R.	J.I.R.	11-12-59	<i>[Signature]</i>	11-12-59	1	4
DATE 11-3-59	J.I.R.	11-12-59		2	2	5
				3	3	6

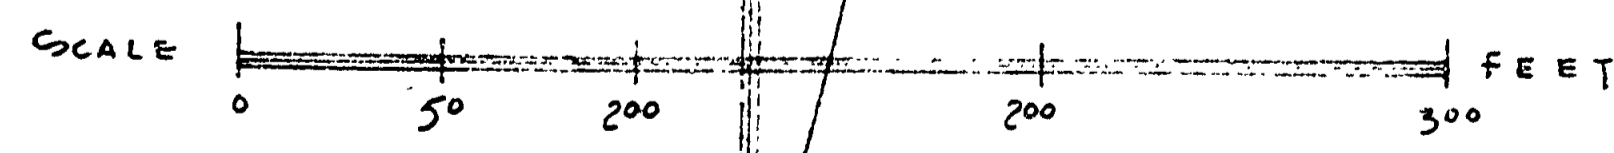

MICHIGAN  
DEPARTMENT OF CONSERVATION  
PARKS AND RECREATION DIVISION

YAN RIVER STATE PARK  
PESHEKEE RIVER CAMPGROUND  
ROAD LAYOUT

SHEET NO. 2 OF 2 PLAN NO. L-104