


DESIGNED BY	DATE	REVIEWED	DATE	APPROVED
J.M.H.	9-14-62	J.M.H.	9-25-62	<i>John V. K... John V. K...</i>
DRAWN BY	DATE	ARCHITECTURAL	DATE	NO.
J.M.H.	9-14-62	ENGINEERING	9-14-62	1
CHECKED BY	DATE	LANDSCAPE	DATE	NO.
	9-25-62		9-25-62	2

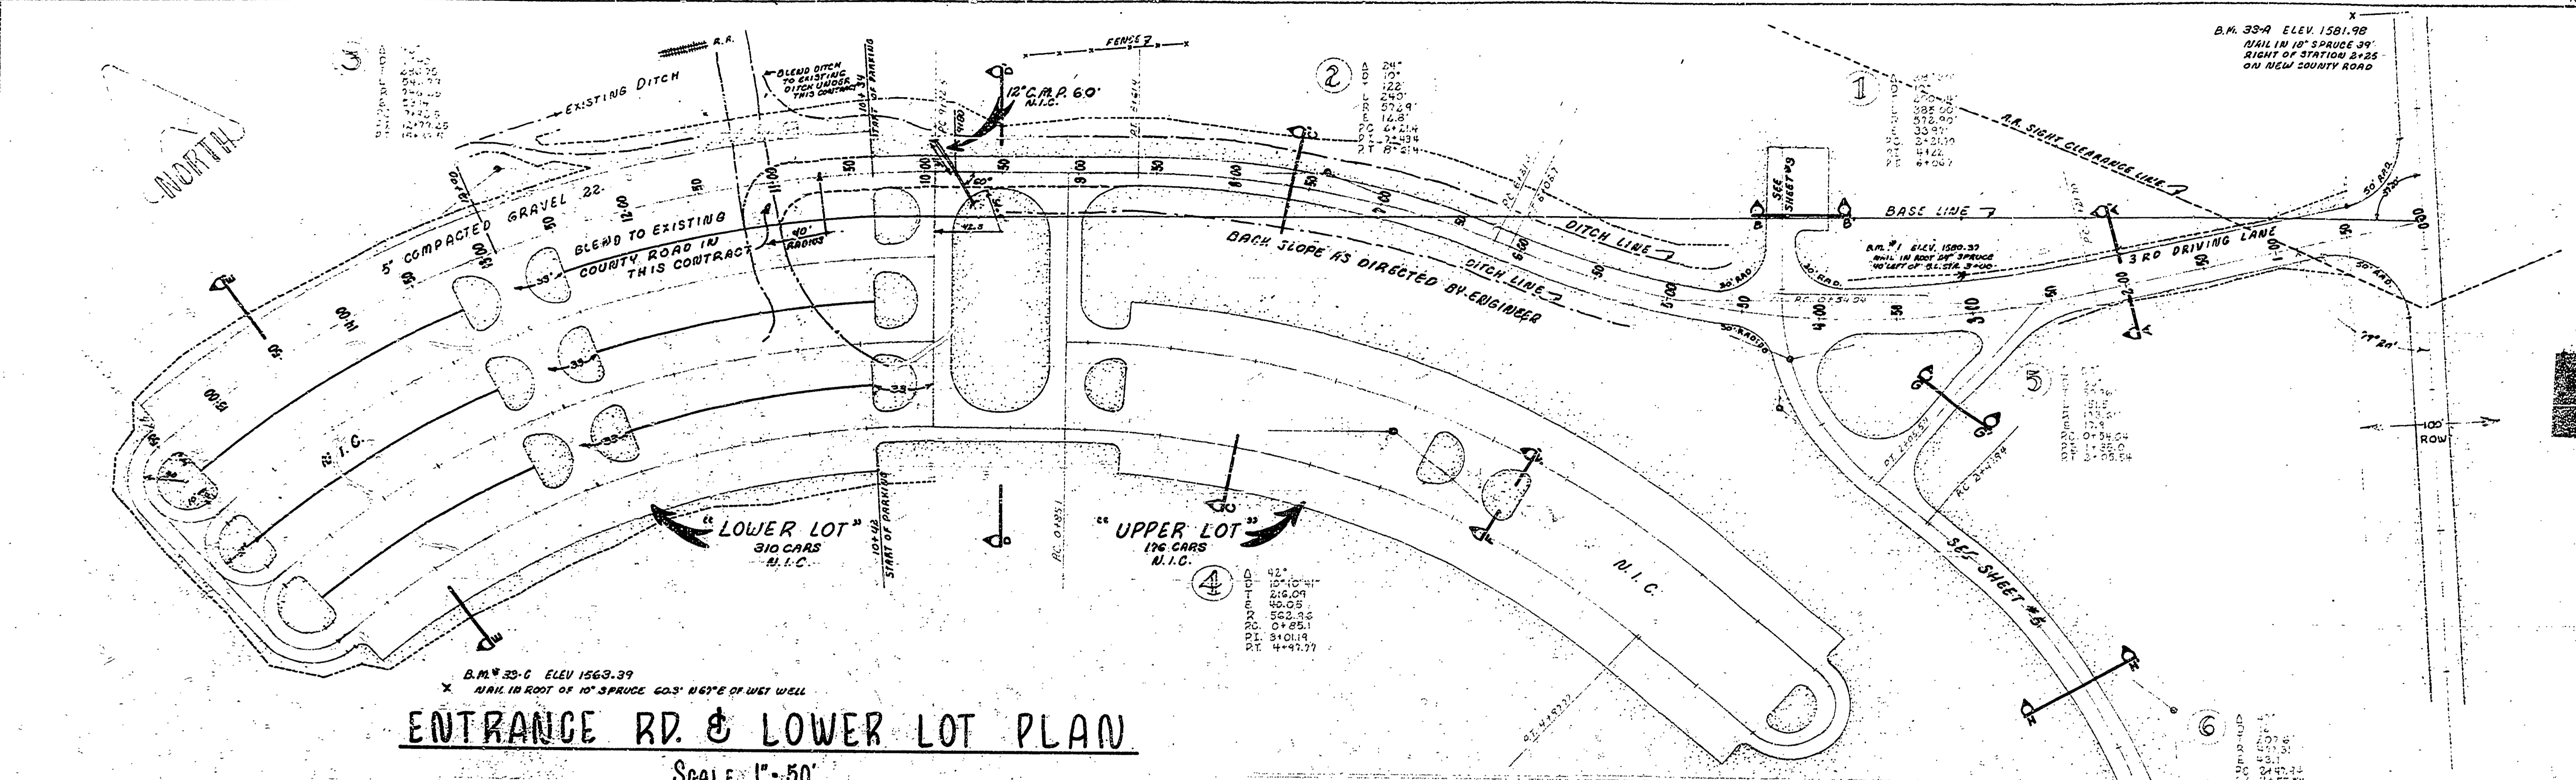

**ENTRANCE RD. & LOWER LOT PLAN**  
SCALE 1" = 50'

