


PLANT LIST

NO.	SCIENTIFIC NAME	COMMON NAME	SIZE	ROOT	SPEC.
69	FRAXINUS PENNSYLVANICA LANCEOLATA	GREEN ASH	1 1/2"-2"	B.B.	26" x 17"
25	GLEDITSIA TRIACANTHOS INERMIS	THORNLESS HONEY LOCUST	1 1/2"-2"	B.B.	26" x 17"
33	CORNUS STOLONIFERA	RED-OSIER DOGWOOD	5'-4"	B.R.	
5	CORNUS STOLONIFERA FLAVIRMEA	YELLOWTWIG DOGWOOD	2'-3"	B.R.	
10	MYRICA PENNSYLVANICA	NORTHERN BAYBERRY	2'-3"	B.R.	

NOTE:  
ALL HOLES TO BE 3" LARGER THAN  
BILL. OR ROOTS OF BARE ROOT STOCK.

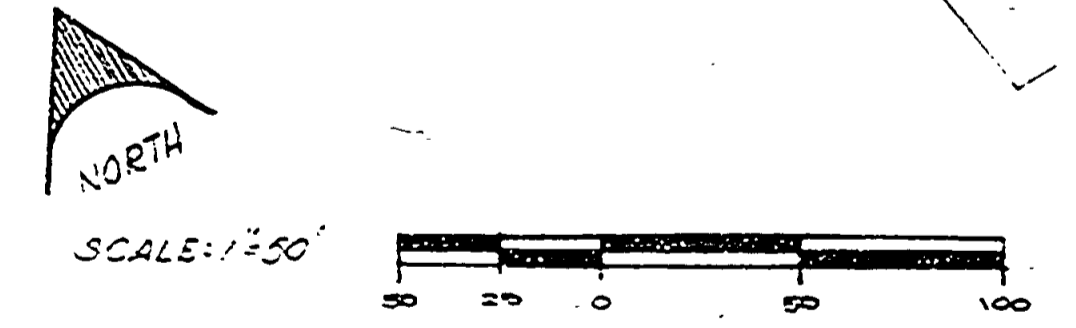

REVIEWED: Jim Hane 9-14-70  
IN CHARGE, PARK DESIGN DATE

APPROVED: Robert O. Woods 9-17-70  
CHIEF, PARKS DIVISION DATE

SURVEYED BY	DRAWN BY GRH	8-66	NO.	DATE	BY	REVISIONS	NO.	DATE	BY	REVISIONS	MICHIGAN DEPARTMENT OF CONSERVATION	VAN RIPER STATE PARK	SHEET NO. ___ OF ___	PLANTING PLAN
DESIGNED BY	CHECKED BY RGH & L.C.M.	9-1-70	1.				3.						FOR PROJECT NO. _____	SHEET 1 OF 1 PLAN NO. L-108
DATE		DATE	2.				4.							