


DESIGNED BY W. A. Gardner	TRACED BY J. W. Fish	CHECKED BY W. B. C.	DATE 4-7-58	REVIEWED BY SECTIONS	DATE	APPROVED BY	NO. DATE BY	REVISIONS
				ARCHITECTURAL	J. I. R.	5-15-58		
				ENGINEERING	J. I. R.	5-15-58	2	5
				LANDSCAPE	J. I. R.	5-15-58	3	6
				ASSISTANT CHIEF IN CHARGE				
				OF DESIGN				

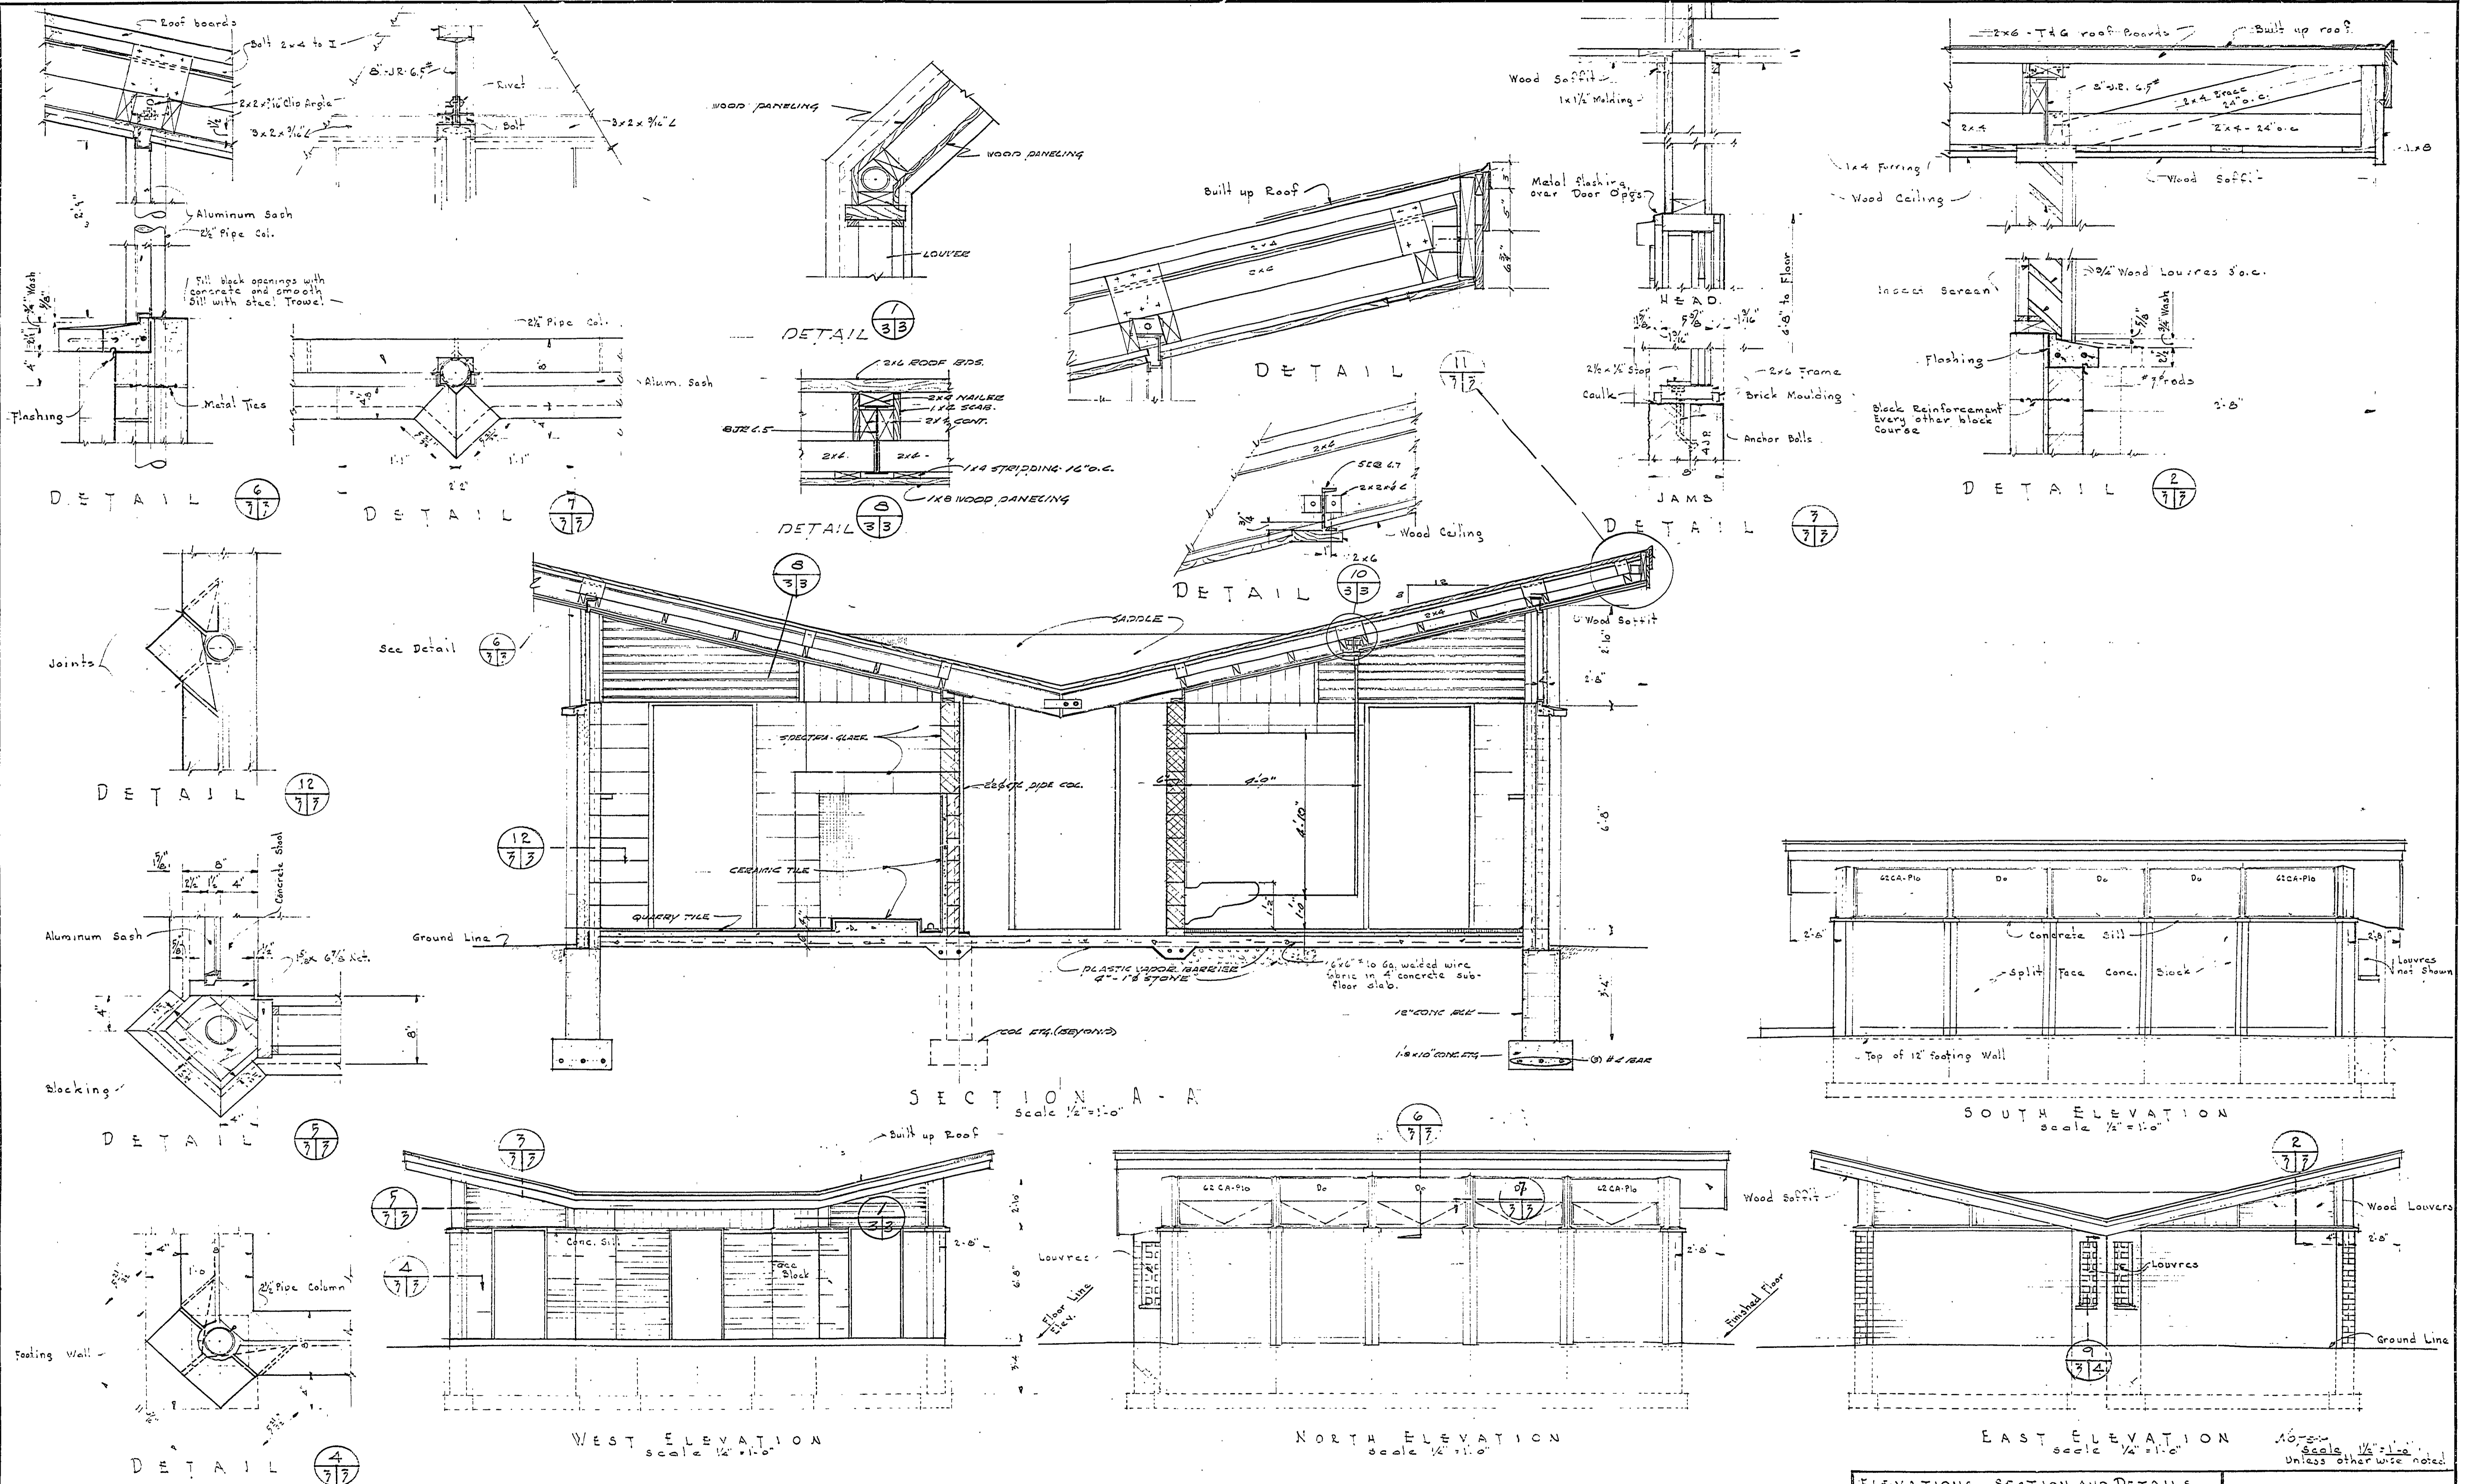

ELEVATIONS, SECTION AND DETAILS		SHEET NO. 3 OF 3	PLAN NO. A-101
VAN RIPER STATE PARK SHELTER AND TOILET BLDG #2 TOILET PORTION			

MICHIGAN  
DEPARTMENT OF CONSERVATION  
PARKS AND RECREATION DIVISION