


TYPICAL INTERIOR WALL ELEVATION-PIPE ALLEY


scale 1/2"=1'-0"

NOTE: SPIKE TOP PLATE (2x4) SECURELY TO ROOF DECK

2x4 WOOD SHEATHING NAIL SECURELY TO STUDS, ALL AROUND INTERIOR WALLS OF PIPE ALLEY FOR BRACING

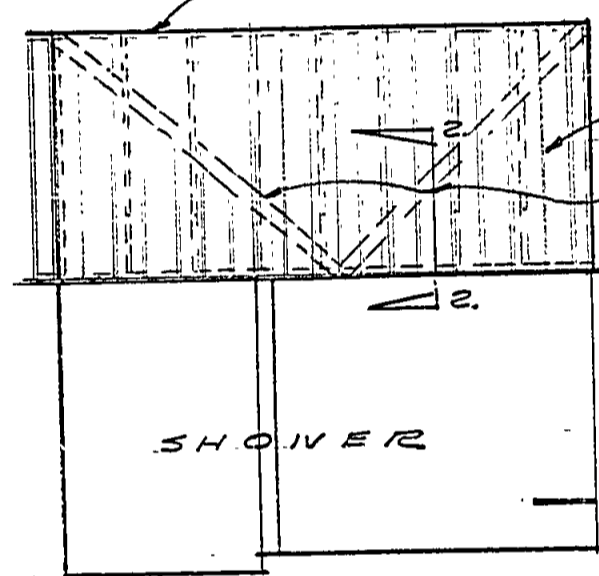


ELEVATION @ SHOWER SHOWING WALL BRACING

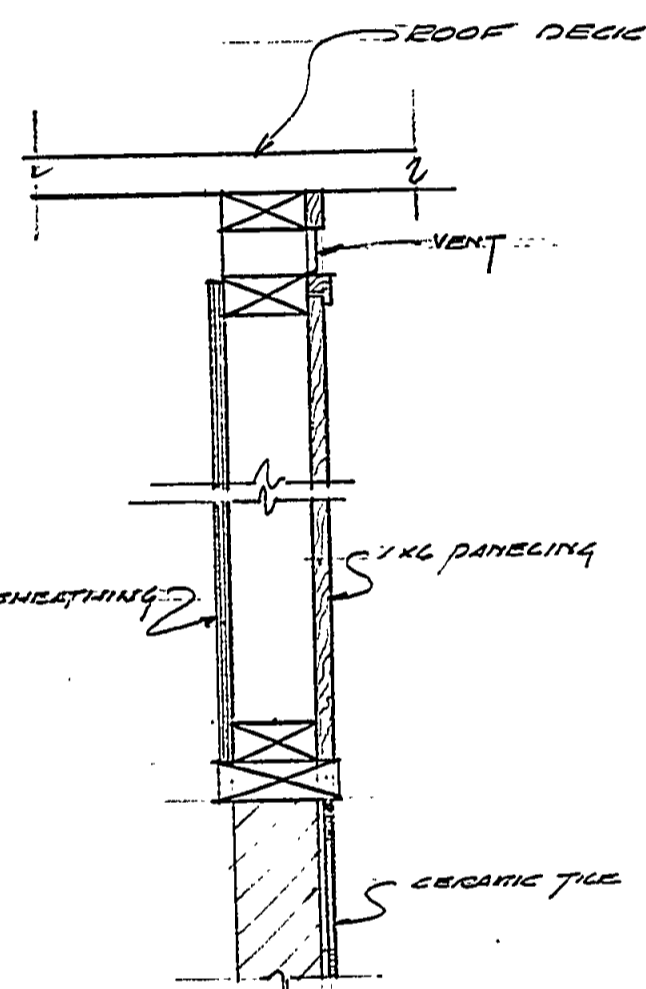

SECT. 1-1

scale 1/2"=1'-0"

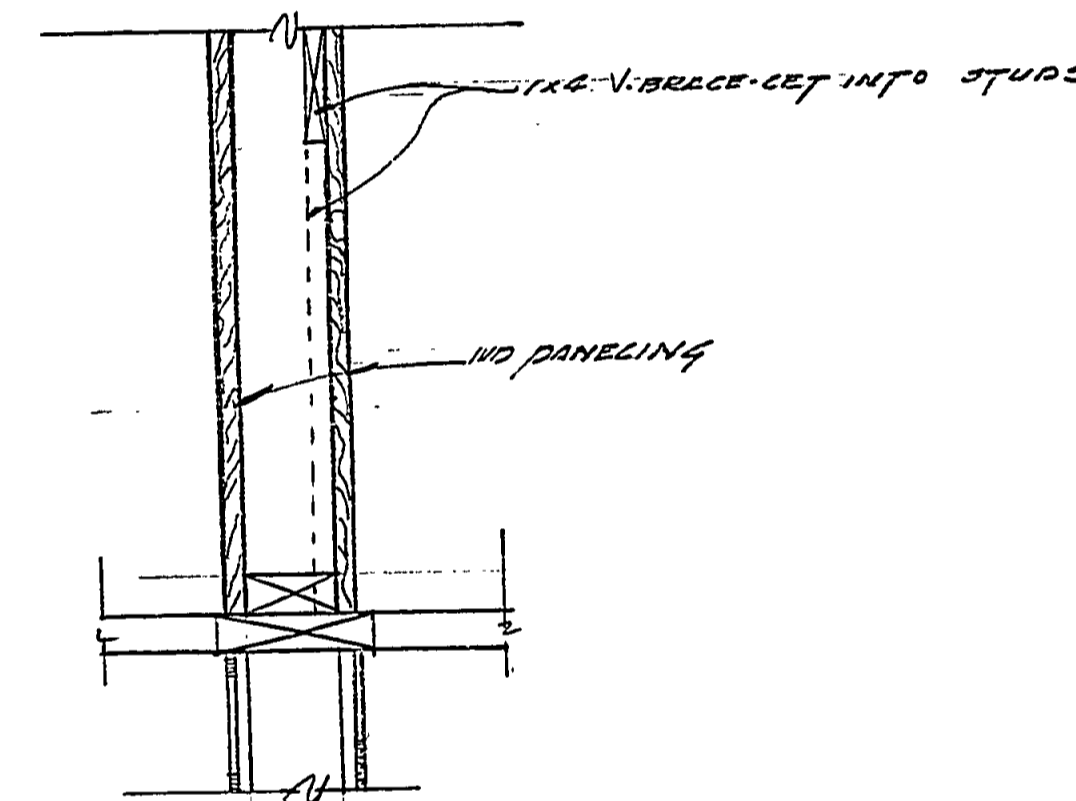

SECT. 2-2

NOTE: WORK THIS SKETCH WITH PLAN NO. A-102

TOILET & SHOWER BLDG
VAN-FLIDER STATE PARK
SKETCH
SHEAR WALL DESIGN. *[Signature]*
3/17/63

[Handwritten initials]

A-102