


DATE	BY	NO.	DATE	BY	REVISIONS
		1			4
		2			5
		3			6

APPROVED BY	DATE	REVIEWED BY SECTIONS
<i>[Signature]</i>	12-11-59	ARCHITECTURAL
ASSISTANT CHIEF IN CHARGE	12-11-59	ENGINEERING
OF DESIGN	12-11-59	LANDSCAPE

DRAWN BY	DATE
11/69	

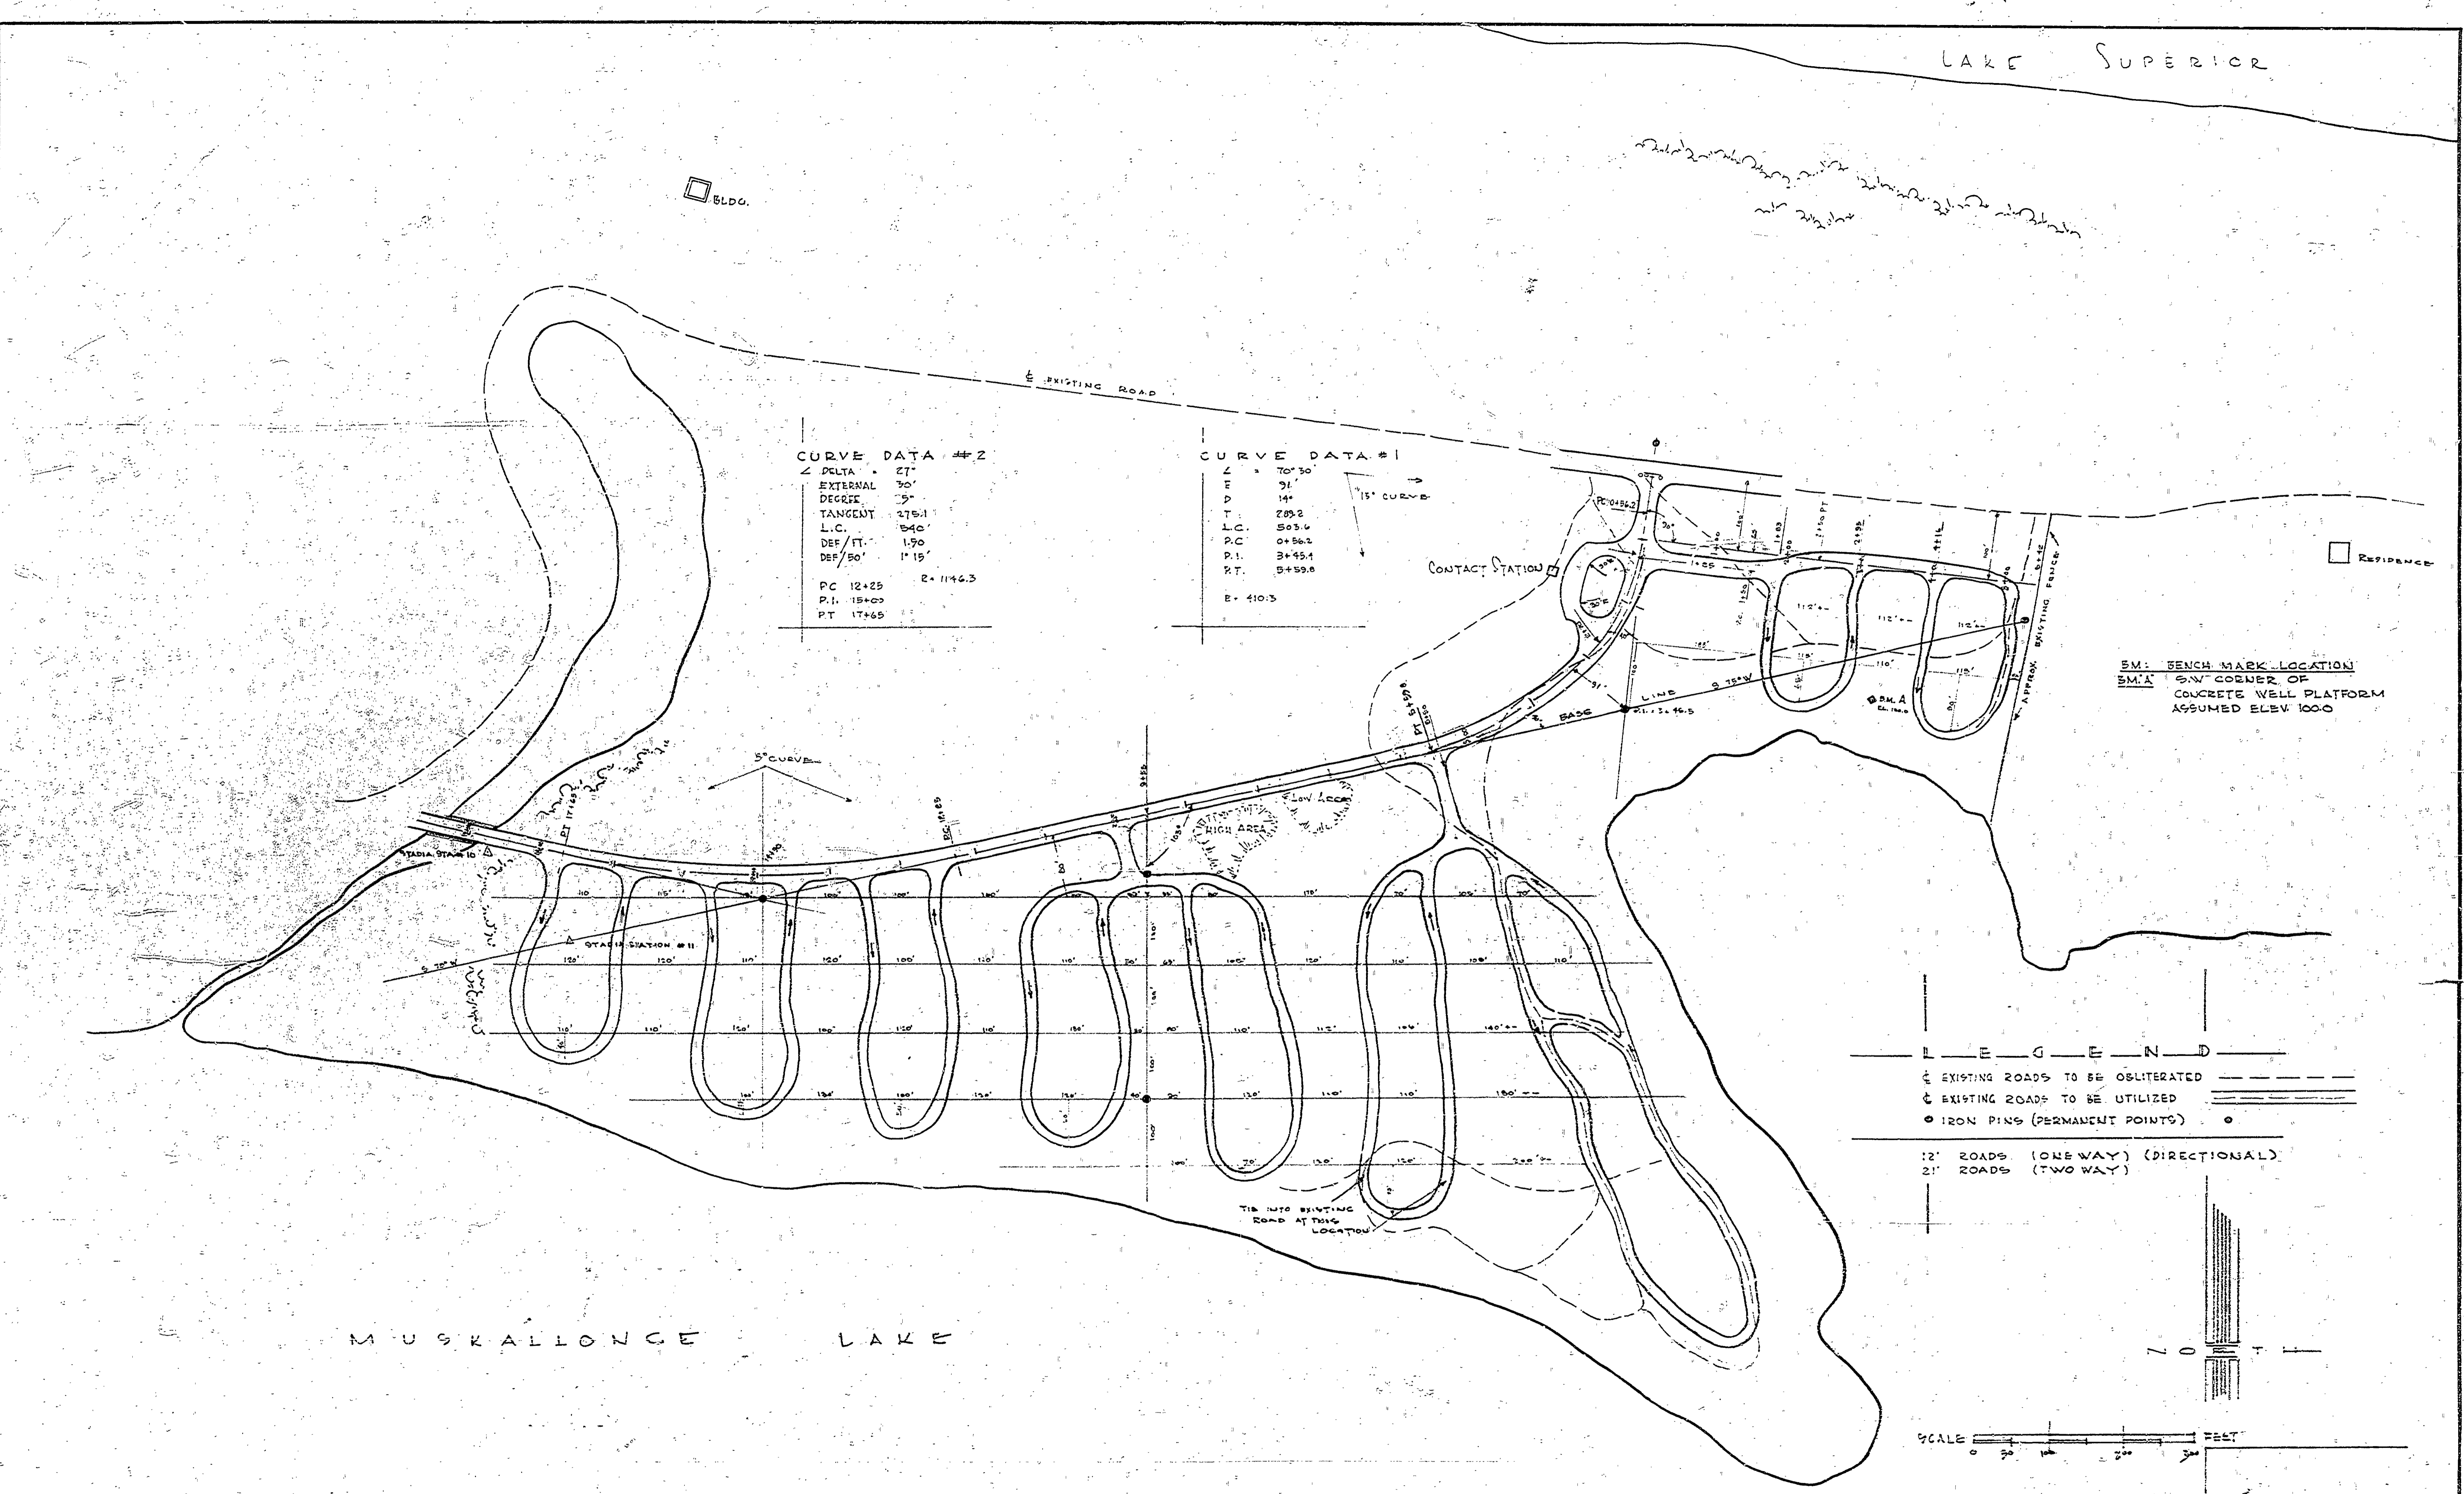

**CURVE DATA #2**  
 Δ DELTA 27°  
 EXTERNAL 90'  
 DEGREE 75°  
 TANGENT 275.1  
 L.C. 1840'  
 DEF/100' 1.90  
 DEF/50' 1'15"  
 P.C. 12+25      E= 1146.3  
 P.T. 15+09  
 P.T. 17+65

**CURVE DATA #1**  
 Δ 70°30'  
 E 91'  
 D 14'  
 T 289.2  
 L.C. 503.4  
 P.C. 0+56.2  
 P.T. 3+45.4  
 ΔT. 5+59.8  
 E= 410.3

BM: BENCH MARK LOCATION  
 B.M.A. SW CORNER OF  
 CONCRETE WELL PLATFORM  
 ASSUMED ELEV 1000

**LEGEND**  
 --- EXISTING ROADS TO BE OBLITERATED  
 --- EXISTING ROADS TO BE UTILIZED  
 ● IRON PINS (PERMANENT POINTS)

12' ROADS (ONE WAY) (DIRECTIONAL)  
 21' ROADS (TWO WAY)

SCALE 0 50 100 200 300 FEET

MICHIGAN  
 DEPARTMENT OF CONSERVATION  
 PARKS AND RECREATION DIVISION

MUSKALLOON LAKE STATE PARK  
 CAMPGROUND LAYOUT PLAN  
 SECTION - 2

SHEET NO. 2 OF 2  
 PLAN NO. L-101