

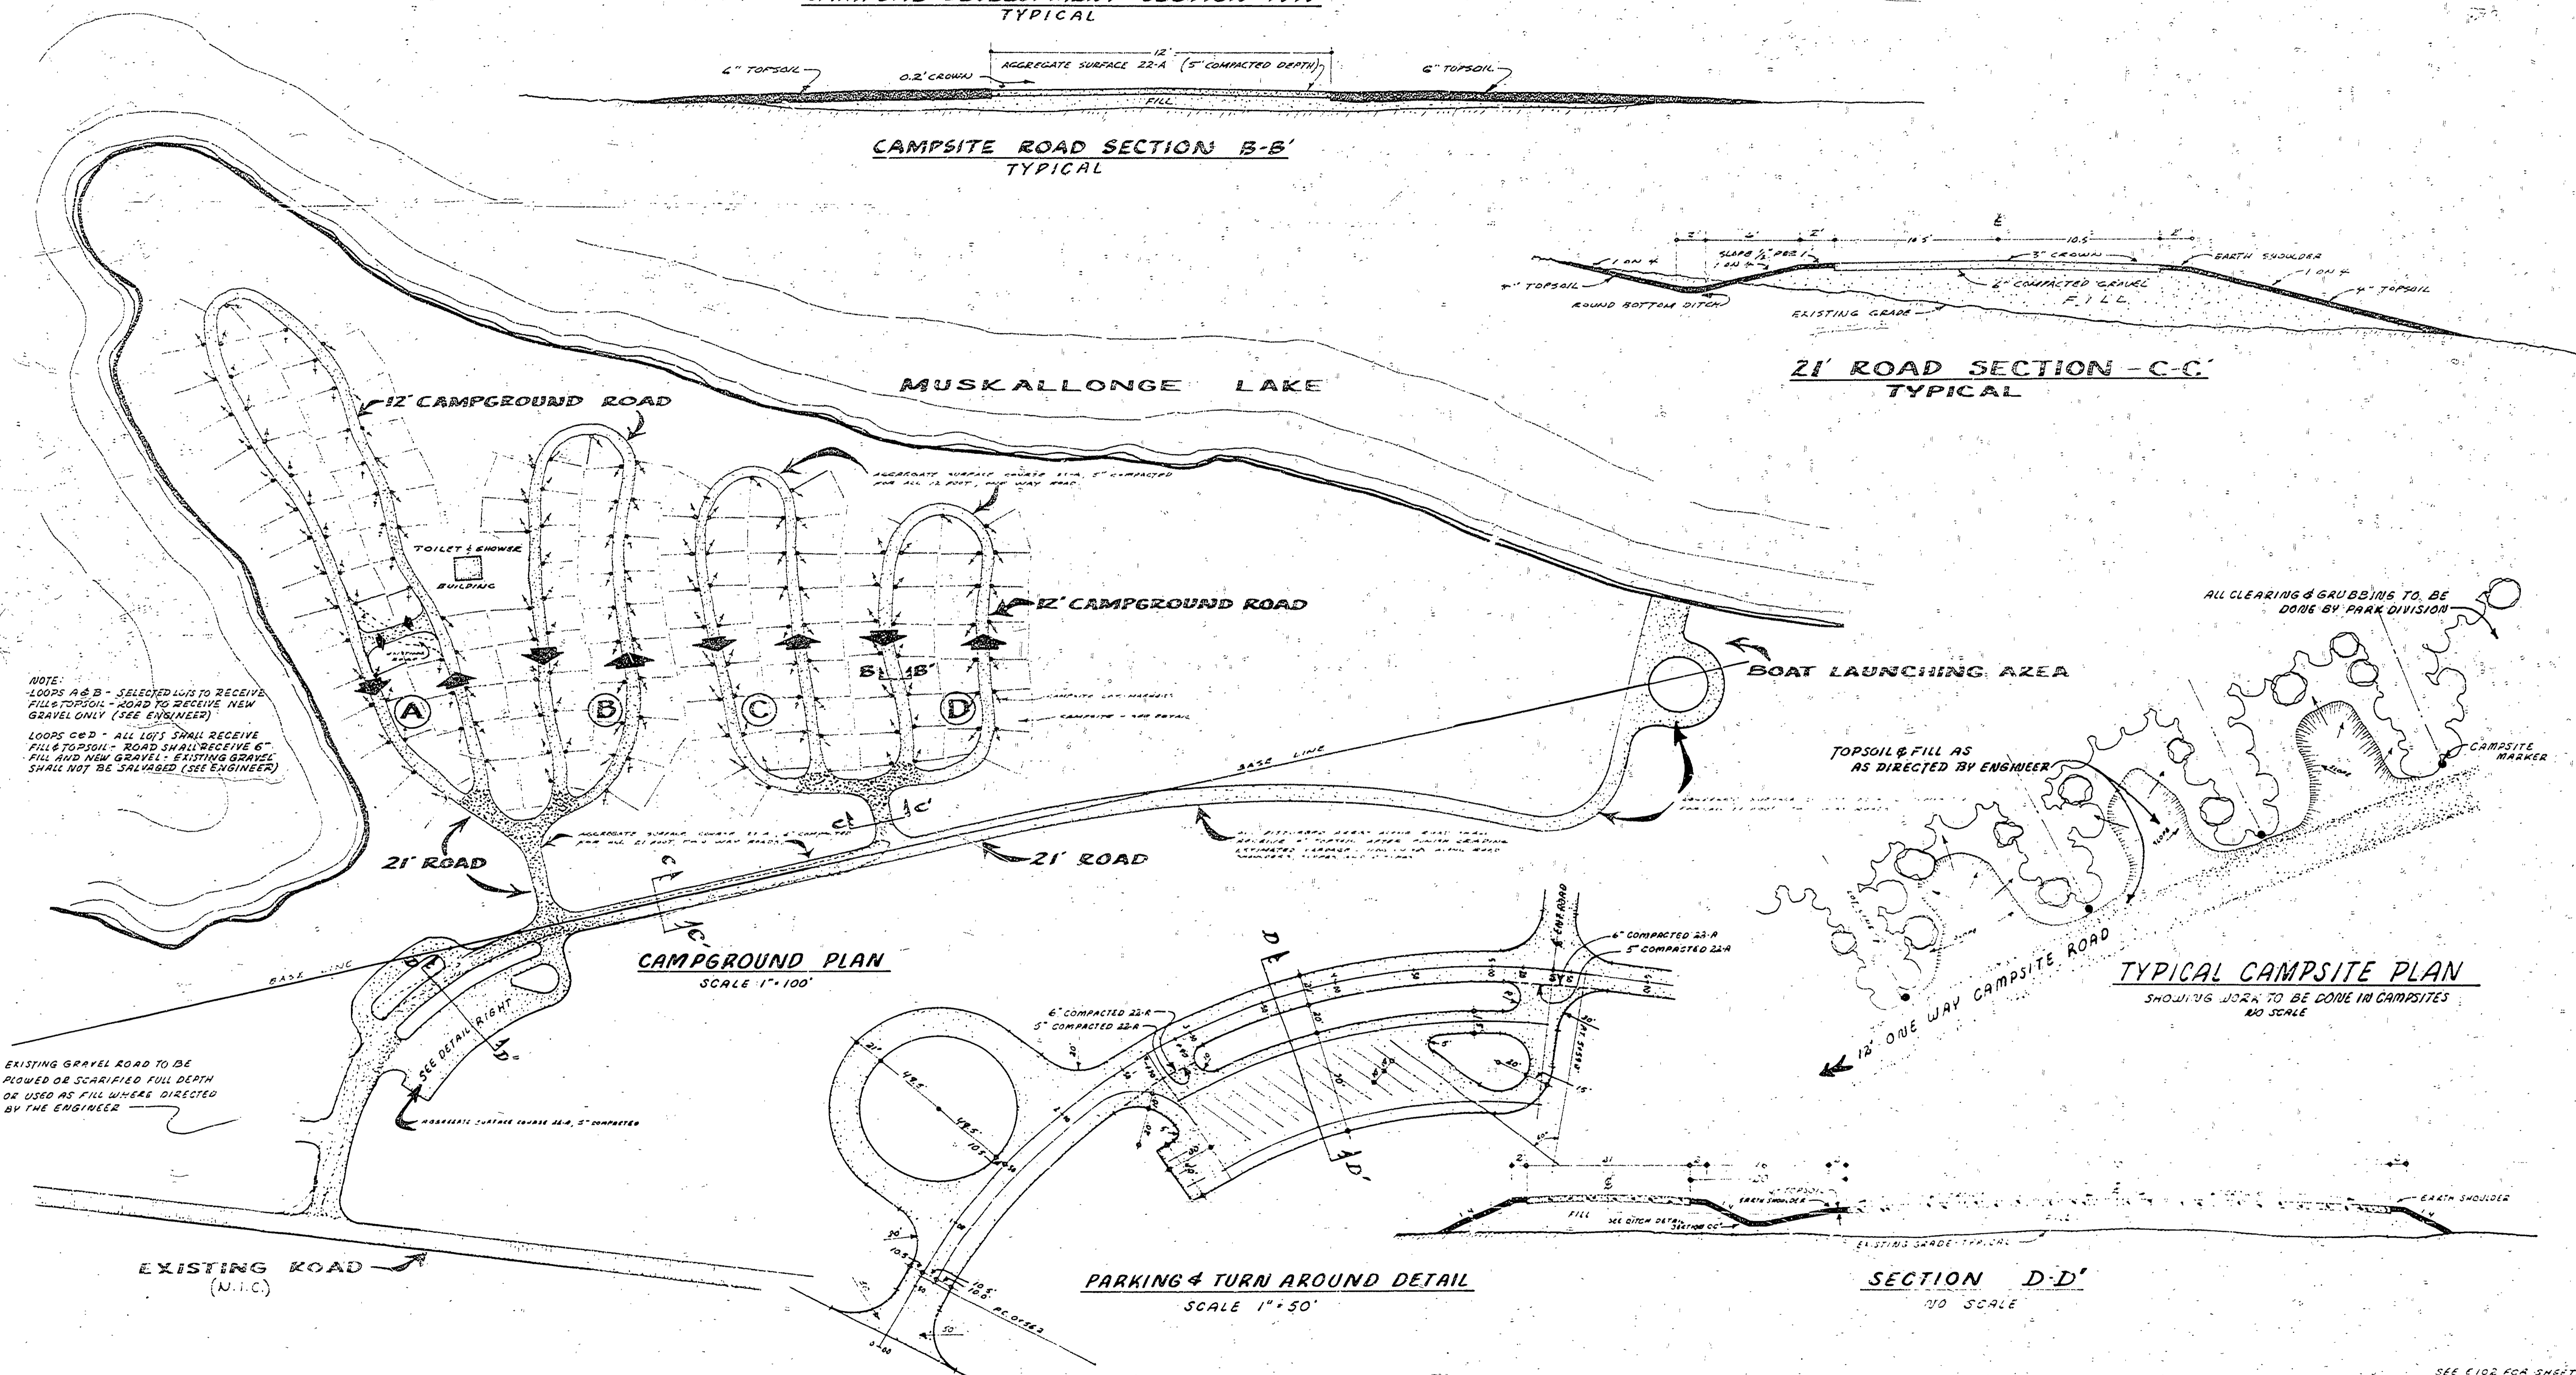
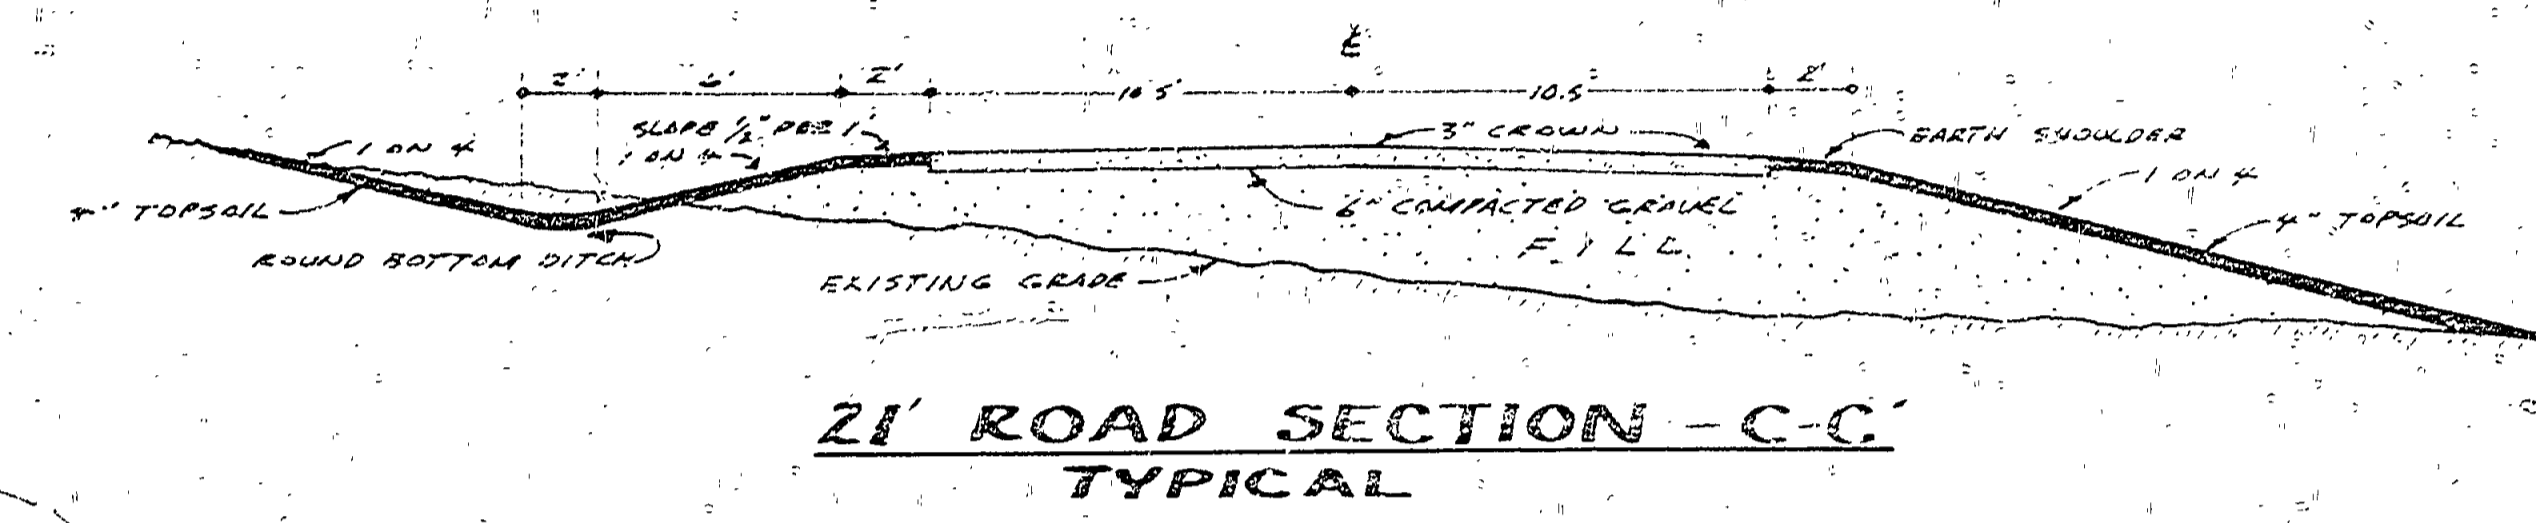


DESIGNED BY	J.H.	ARCHITECTURAL	DATE	7/1/62	APPROVED	DATE	NO.	DATE	BY
DRAWN BY	J.H.	ENGINEERING					1		
CHECKED BY		LANDSCAPE					2		
							3		
							4		
							5		
							6		

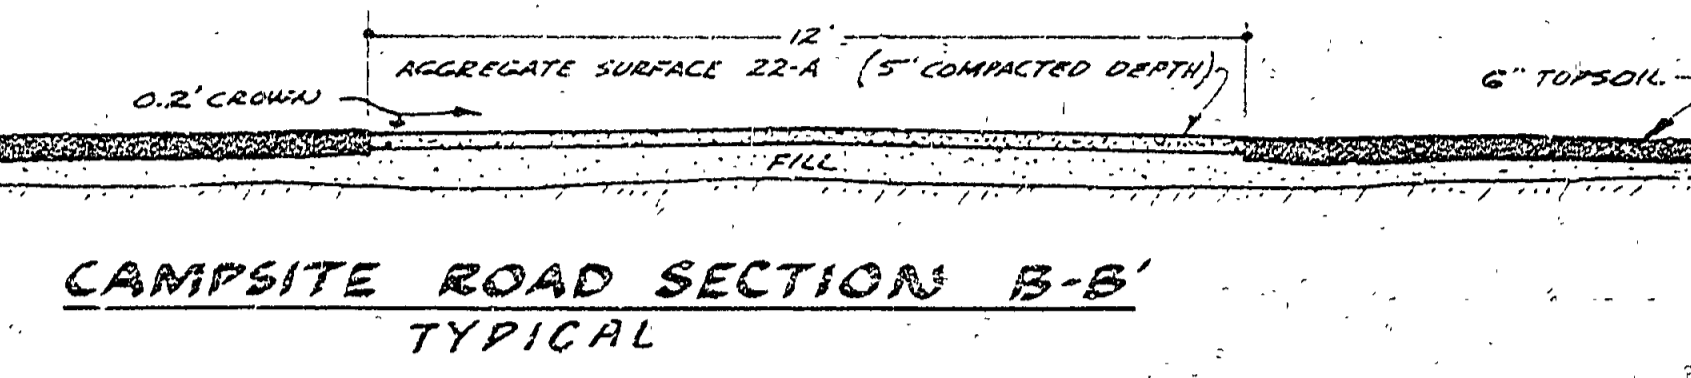

NOTE:  
 - LOOPS A & B - SELECTED LOTS TO RECEIVE FILL & TOPSOIL - ROAD TO RECEIVE NEW GRAVEL ONLY (SEE ENGINEER)  
 - LOOPS C & D - ALL LOTS SHALL RECEIVE FILL & TOPSOIL - ROAD SHALL RECEIVE 6\"/>

EXISTING GRAVEL ROAD TO BE PLOWED OR SCARIFIED FULL DEPTH OR USED AS FILL WHERE DIRECTED BY THE ENGINEER

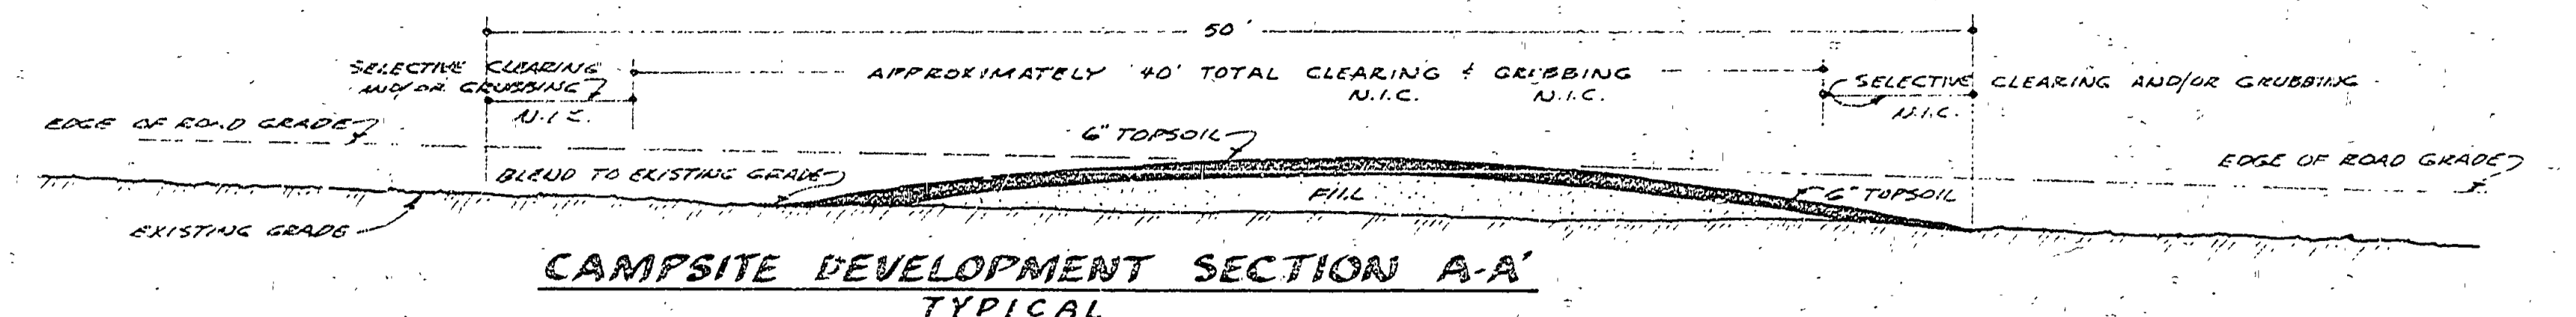