

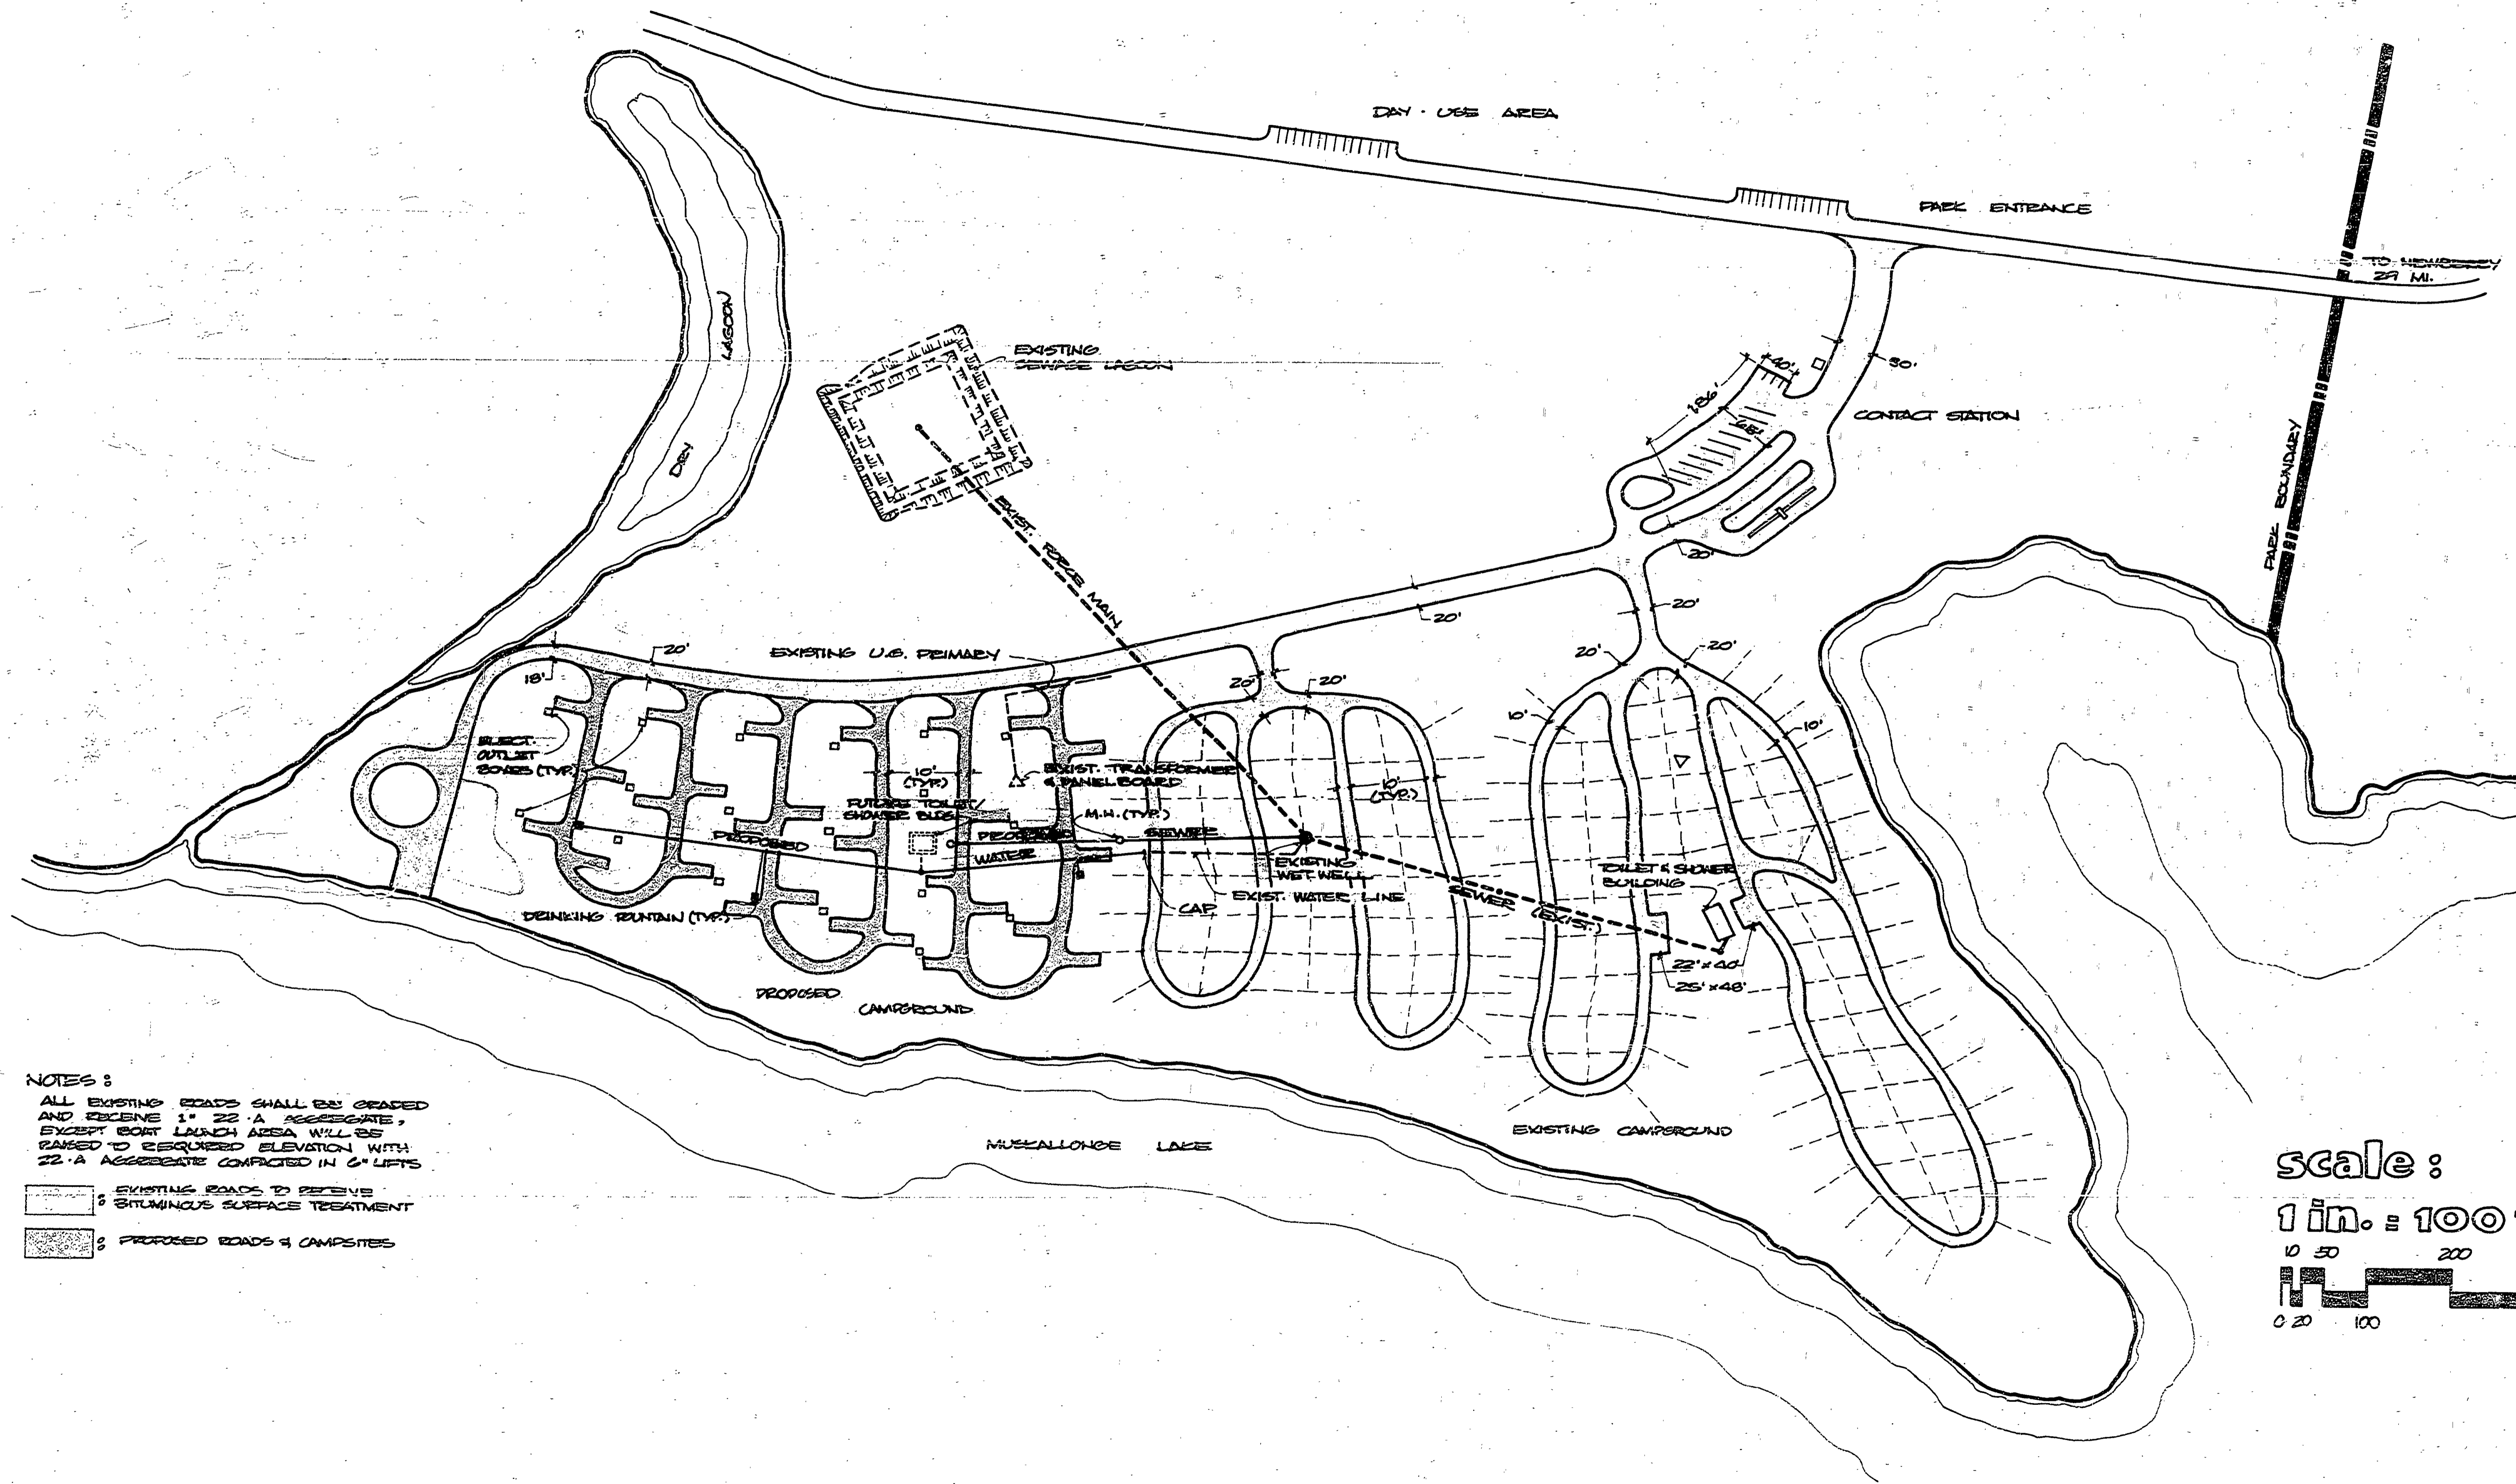


muskallonge lake state park : campground development
 work completed under contract no. 24-1473 : mar. 1974

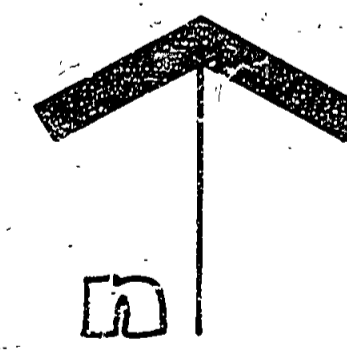

NOTES :
 ALL EXISTING ROADS SHALL BE GRADED
 AND RECEIVE 1" 22-A AGGREGATE,
 EXCEPT BOAT LAUNCH AREA WHICH
 SHALL BE RAISED TO REQUIRED ELEVATION WITH
 22-A AGGREGATE COMPACTED IN 6" LIFTS

- EXISTING ROADS TO RECEIVE BITUMINOUS SURFACE TREATMENT
- PROPOSED ROADS & CAMPSITES

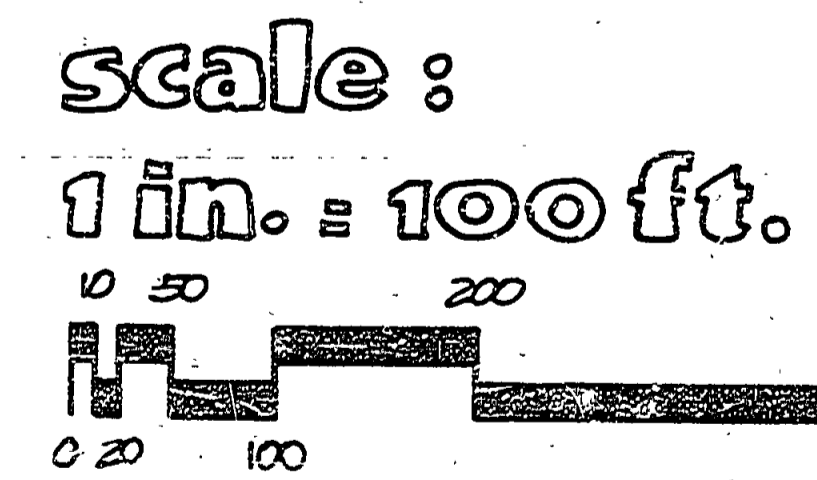

SURVEYED BY V. McCANN	DESIGNED BY R.H. MERRILL	DRAWN BY J. DOBRIN	CHECKED BY	NO. 1	DATE 2/23/74	BY J.V.	REVISIONS	NO. 2	DATE	BY	REVISIONS	NO. 3	DATE	BY	REVISIONS	NO. 4	DATE	BY	REVISIONS	MICHIGAN DEPARTMENT OF NATURAL RESOURCES	CAMPGROUND DEVELOPMENT SEWAGE AND WATER PLAN	MUSKALLONGE LAKE STATE PARK AREA OR PARK PROJECT	PROJECT NO. 24-1473	SHEET 1 OF 1	PLAN NO. C-107
--------------------------	-----------------------------	-----------------------	------------	-------	--------------	---------	-----------	-------	------	----	-----------	-------	------	----	-----------	-------	------	----	-----------	--	--	--	---------------------	--------------	----------------