


DESIGNED BY	DATE	REVIEWED	APPROVED	DATE	NO.	DATE BY	REVISIONS	DATE BY
B.H.G.	1. Max. 61	ARCHITECTURAL	<i>[Signature]</i>	3-2-61	1	9-22-64	1	
B.H.G.	3. Max. 61	ENGINEERING	<i>[Signature]</i>	3-11-61	2		2	
E.S.P.	14. Max. 61	LANDSCAPE	<i>[Signature]</i>	3-22-61	3		3	
					4		4	
					5		5	
					6		6	

SCALE 1"=100'

N

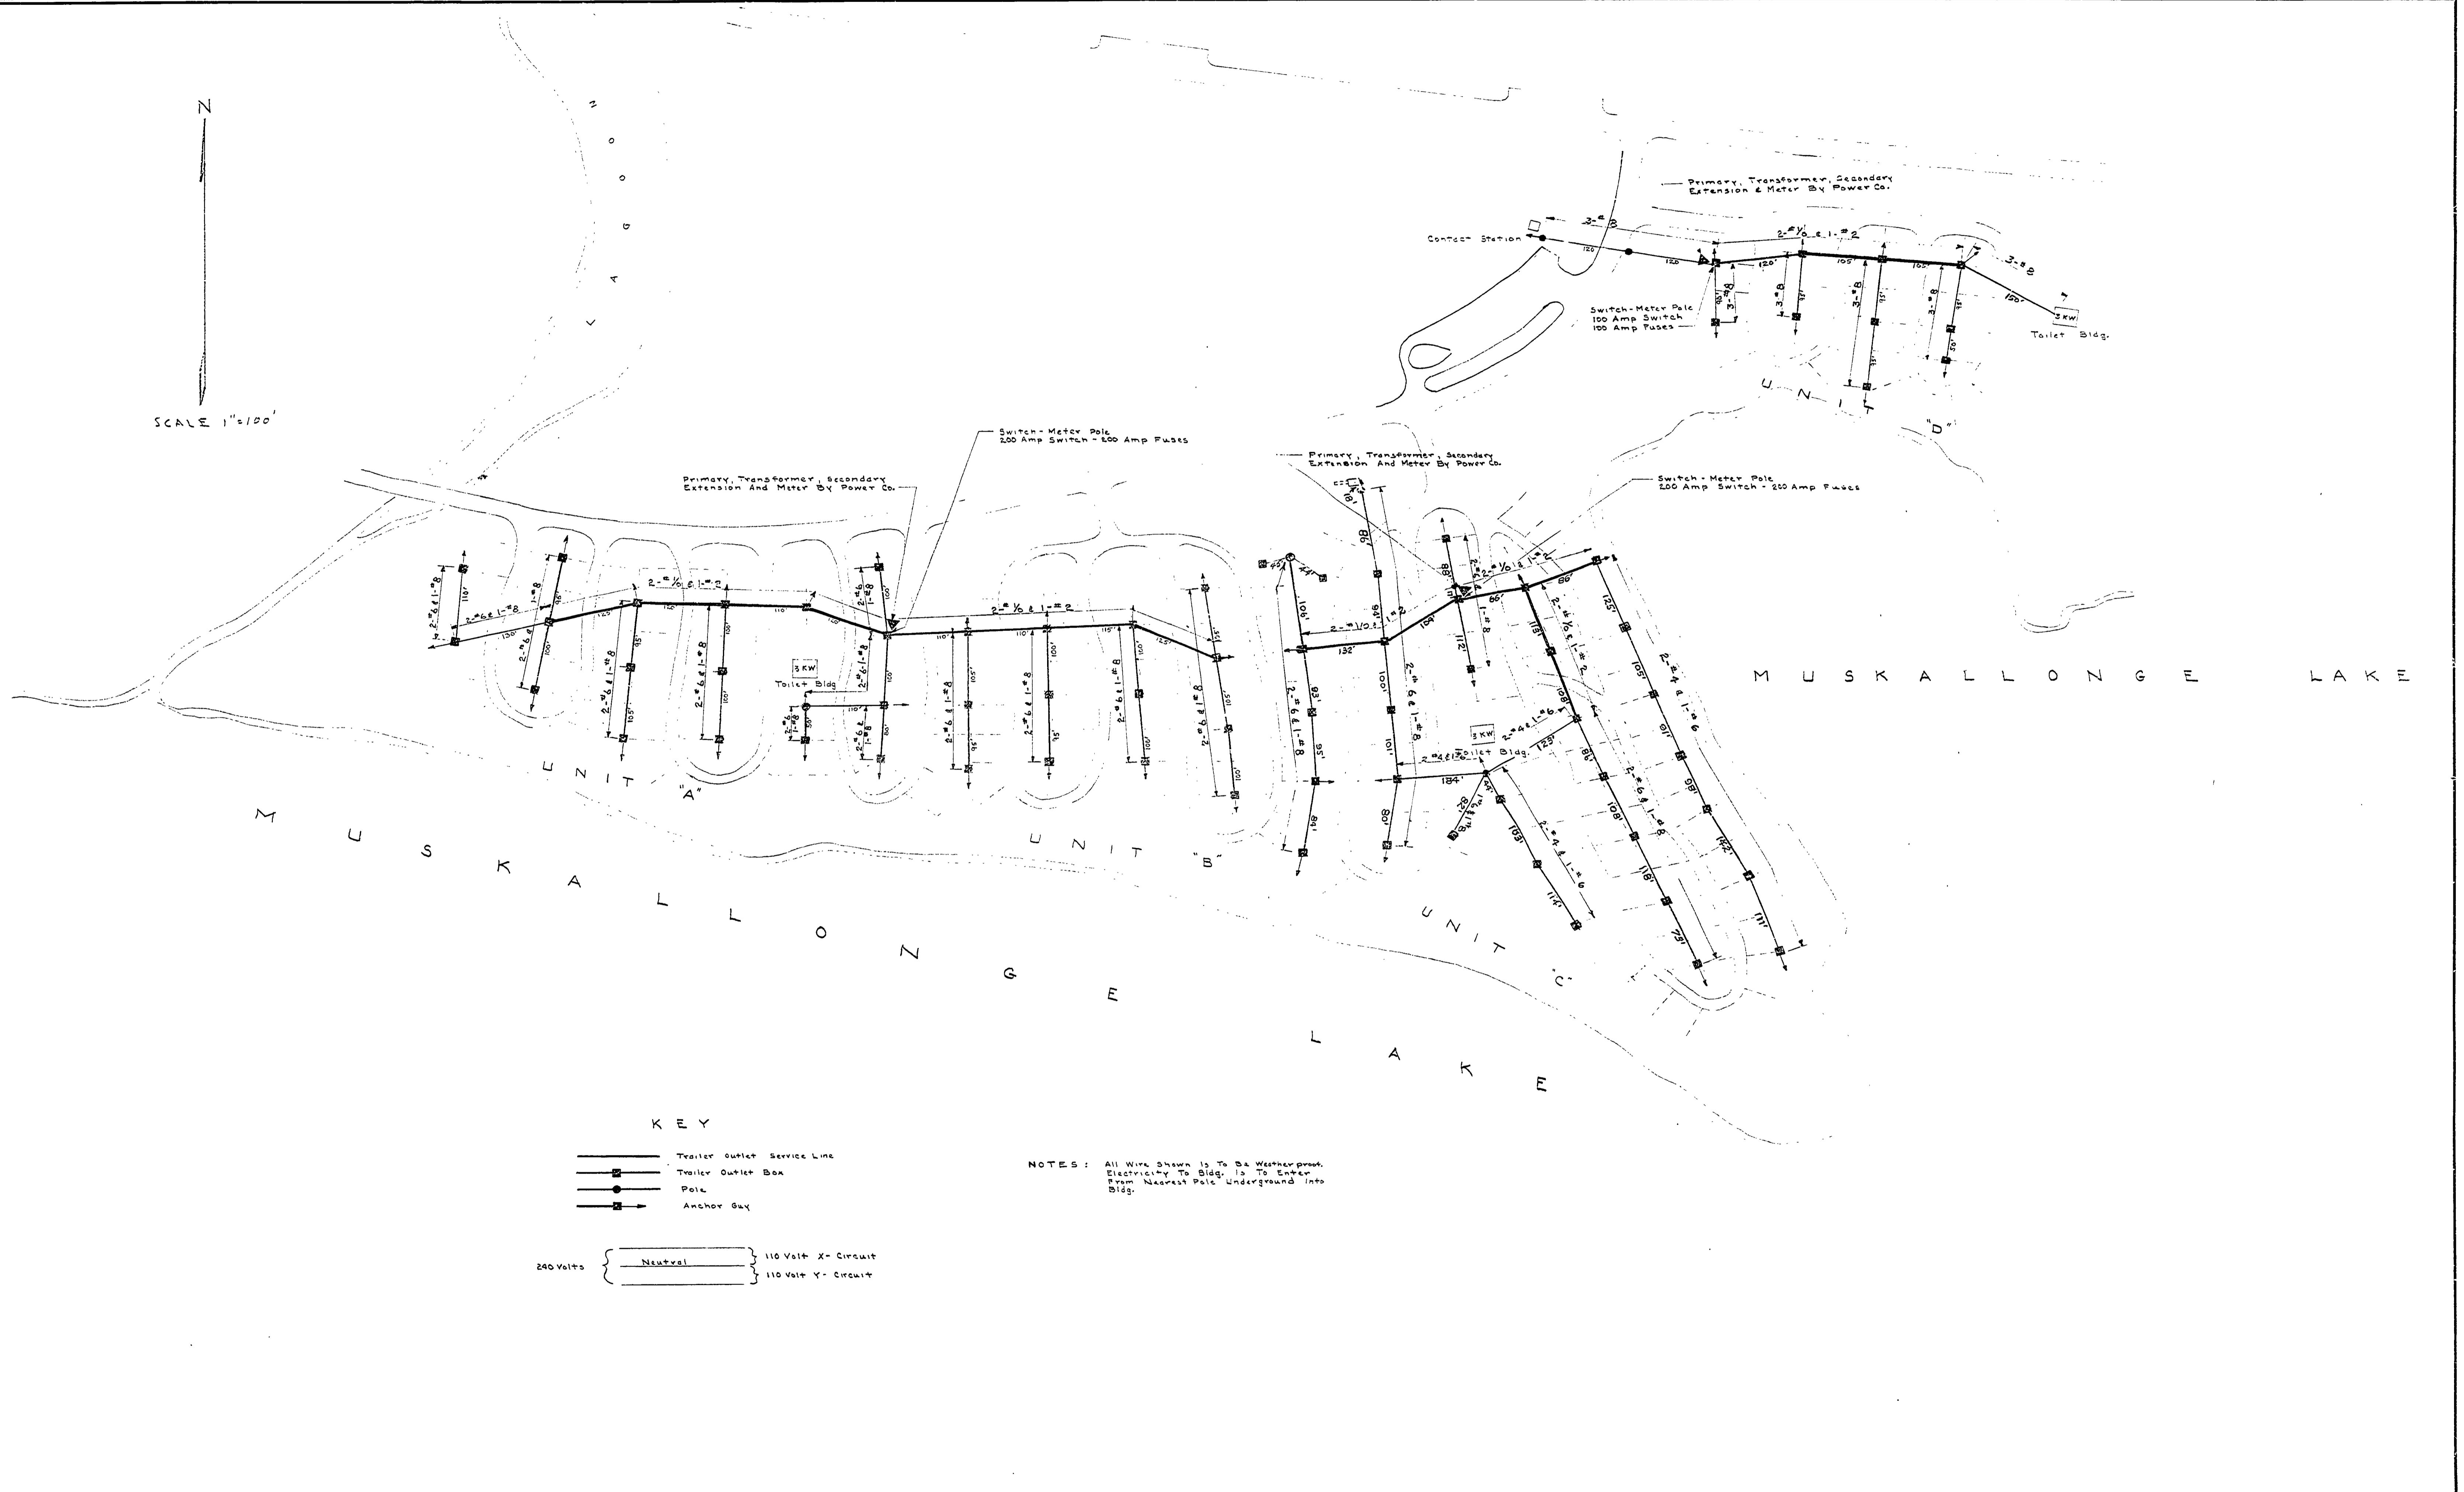

UNITS "A", "B", "C" & "D"

MICHIGAN DEPARTMENT OF CONSERVATION PARKS AND RECREATION DIVISION

MUSKALLONGE LAKE STATE PARK CAMPGROUND ELECTRICAL DISTRIBUTION SYSTEM

SHEET NO. 1 OF 3

PLAN NO. E-101