



DESIGNED BY	DATE	REVIEWED	DATE	APPROVED	DATE	NO.	DATE	BY	REVISIONS	DATE
J. YAMA	7-11-62	ARCHITECTURAL	7-16-62	<i>[Signature]</i>	7-16-62	1	7-11-62	J.Y.	4	
K.E.B.	7-11-62	ENGINEERING	7-13-62	<i>[Signature]</i>		2			5	
	7-11-62	LANDSCAPE	7-13-62	<i>[Signature]</i>		3	7-16-62		6	

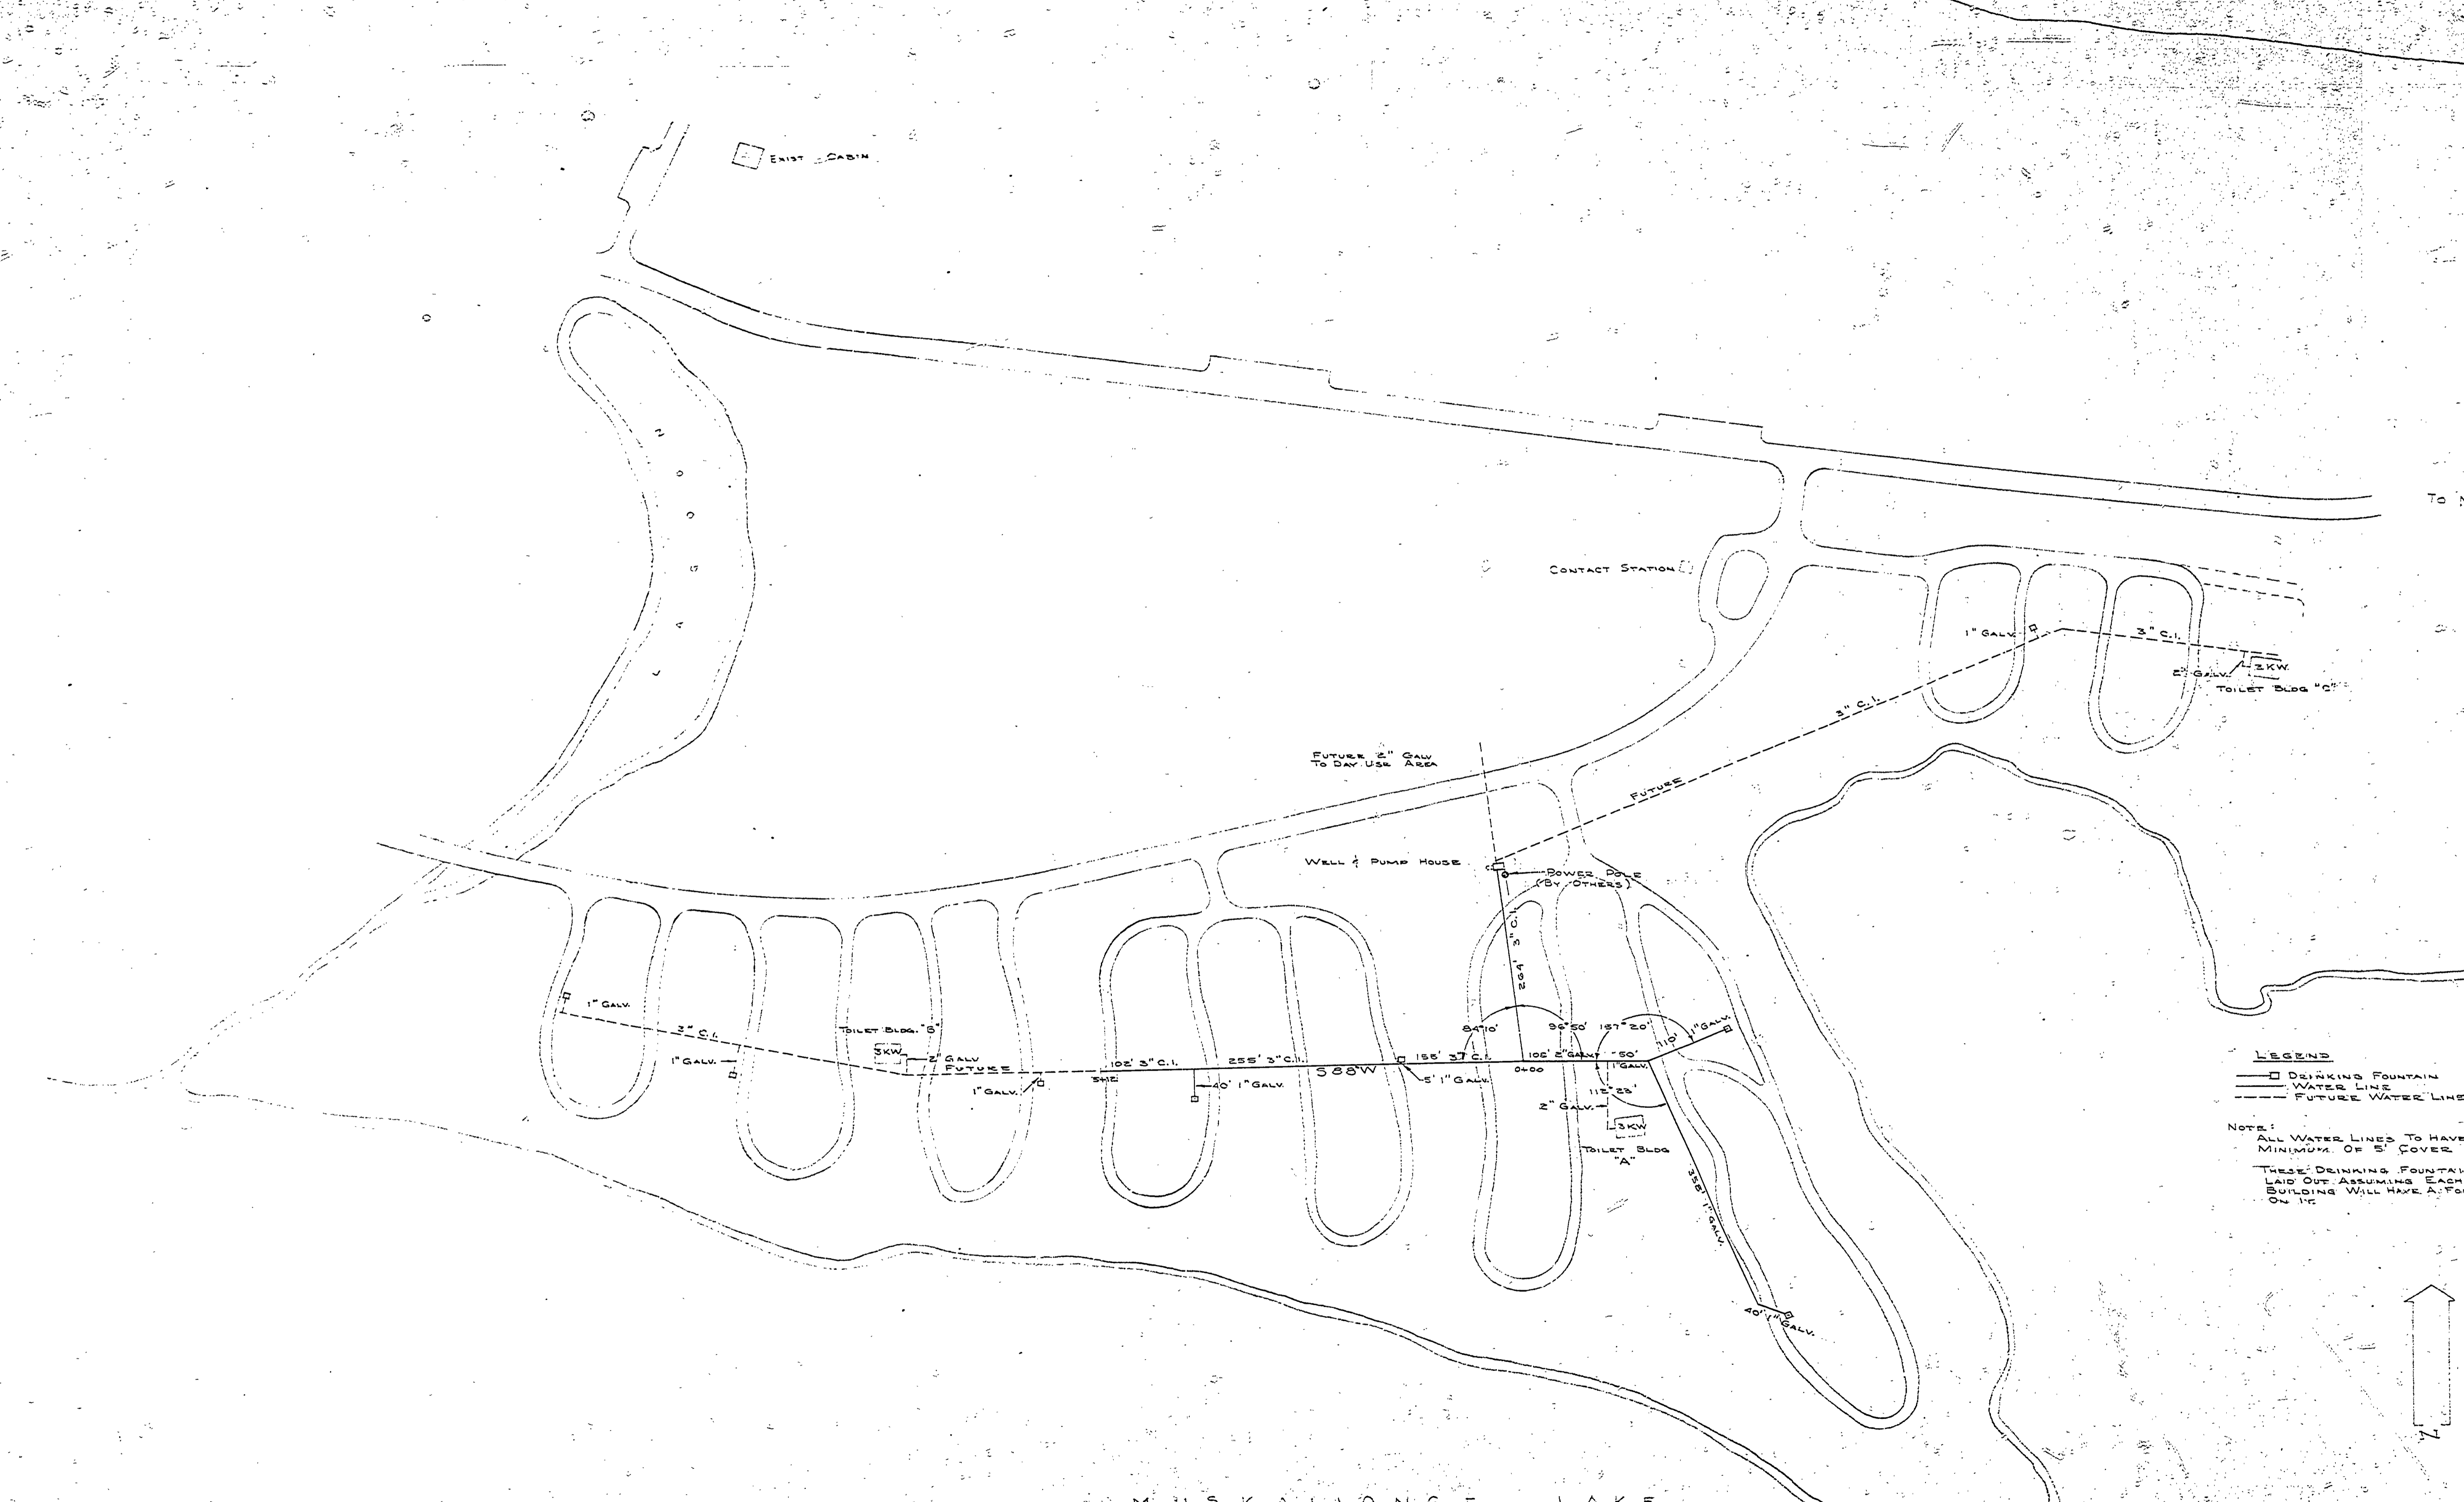

**LEGEND**  
 □ DRINKING FOUNTAIN  
 — WATER LINE  
 - - - FUTURE WATER LINE

**NOTE:**  
 ALL WATER LINES TO HAVE MINIMUM OF 5' COVER.  
 THESE DRINKING FOUNTAINS ARE LAID OUT ASSUMING EACH TOILET BUILDING WILL HAVE A FOUNTAIN ON IT.

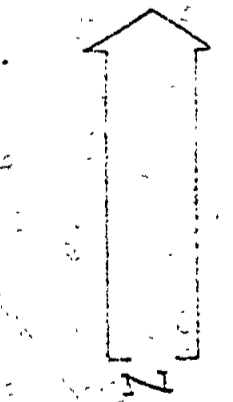

SCALE: 1" = 100'

MUSKALONGE LAKE