
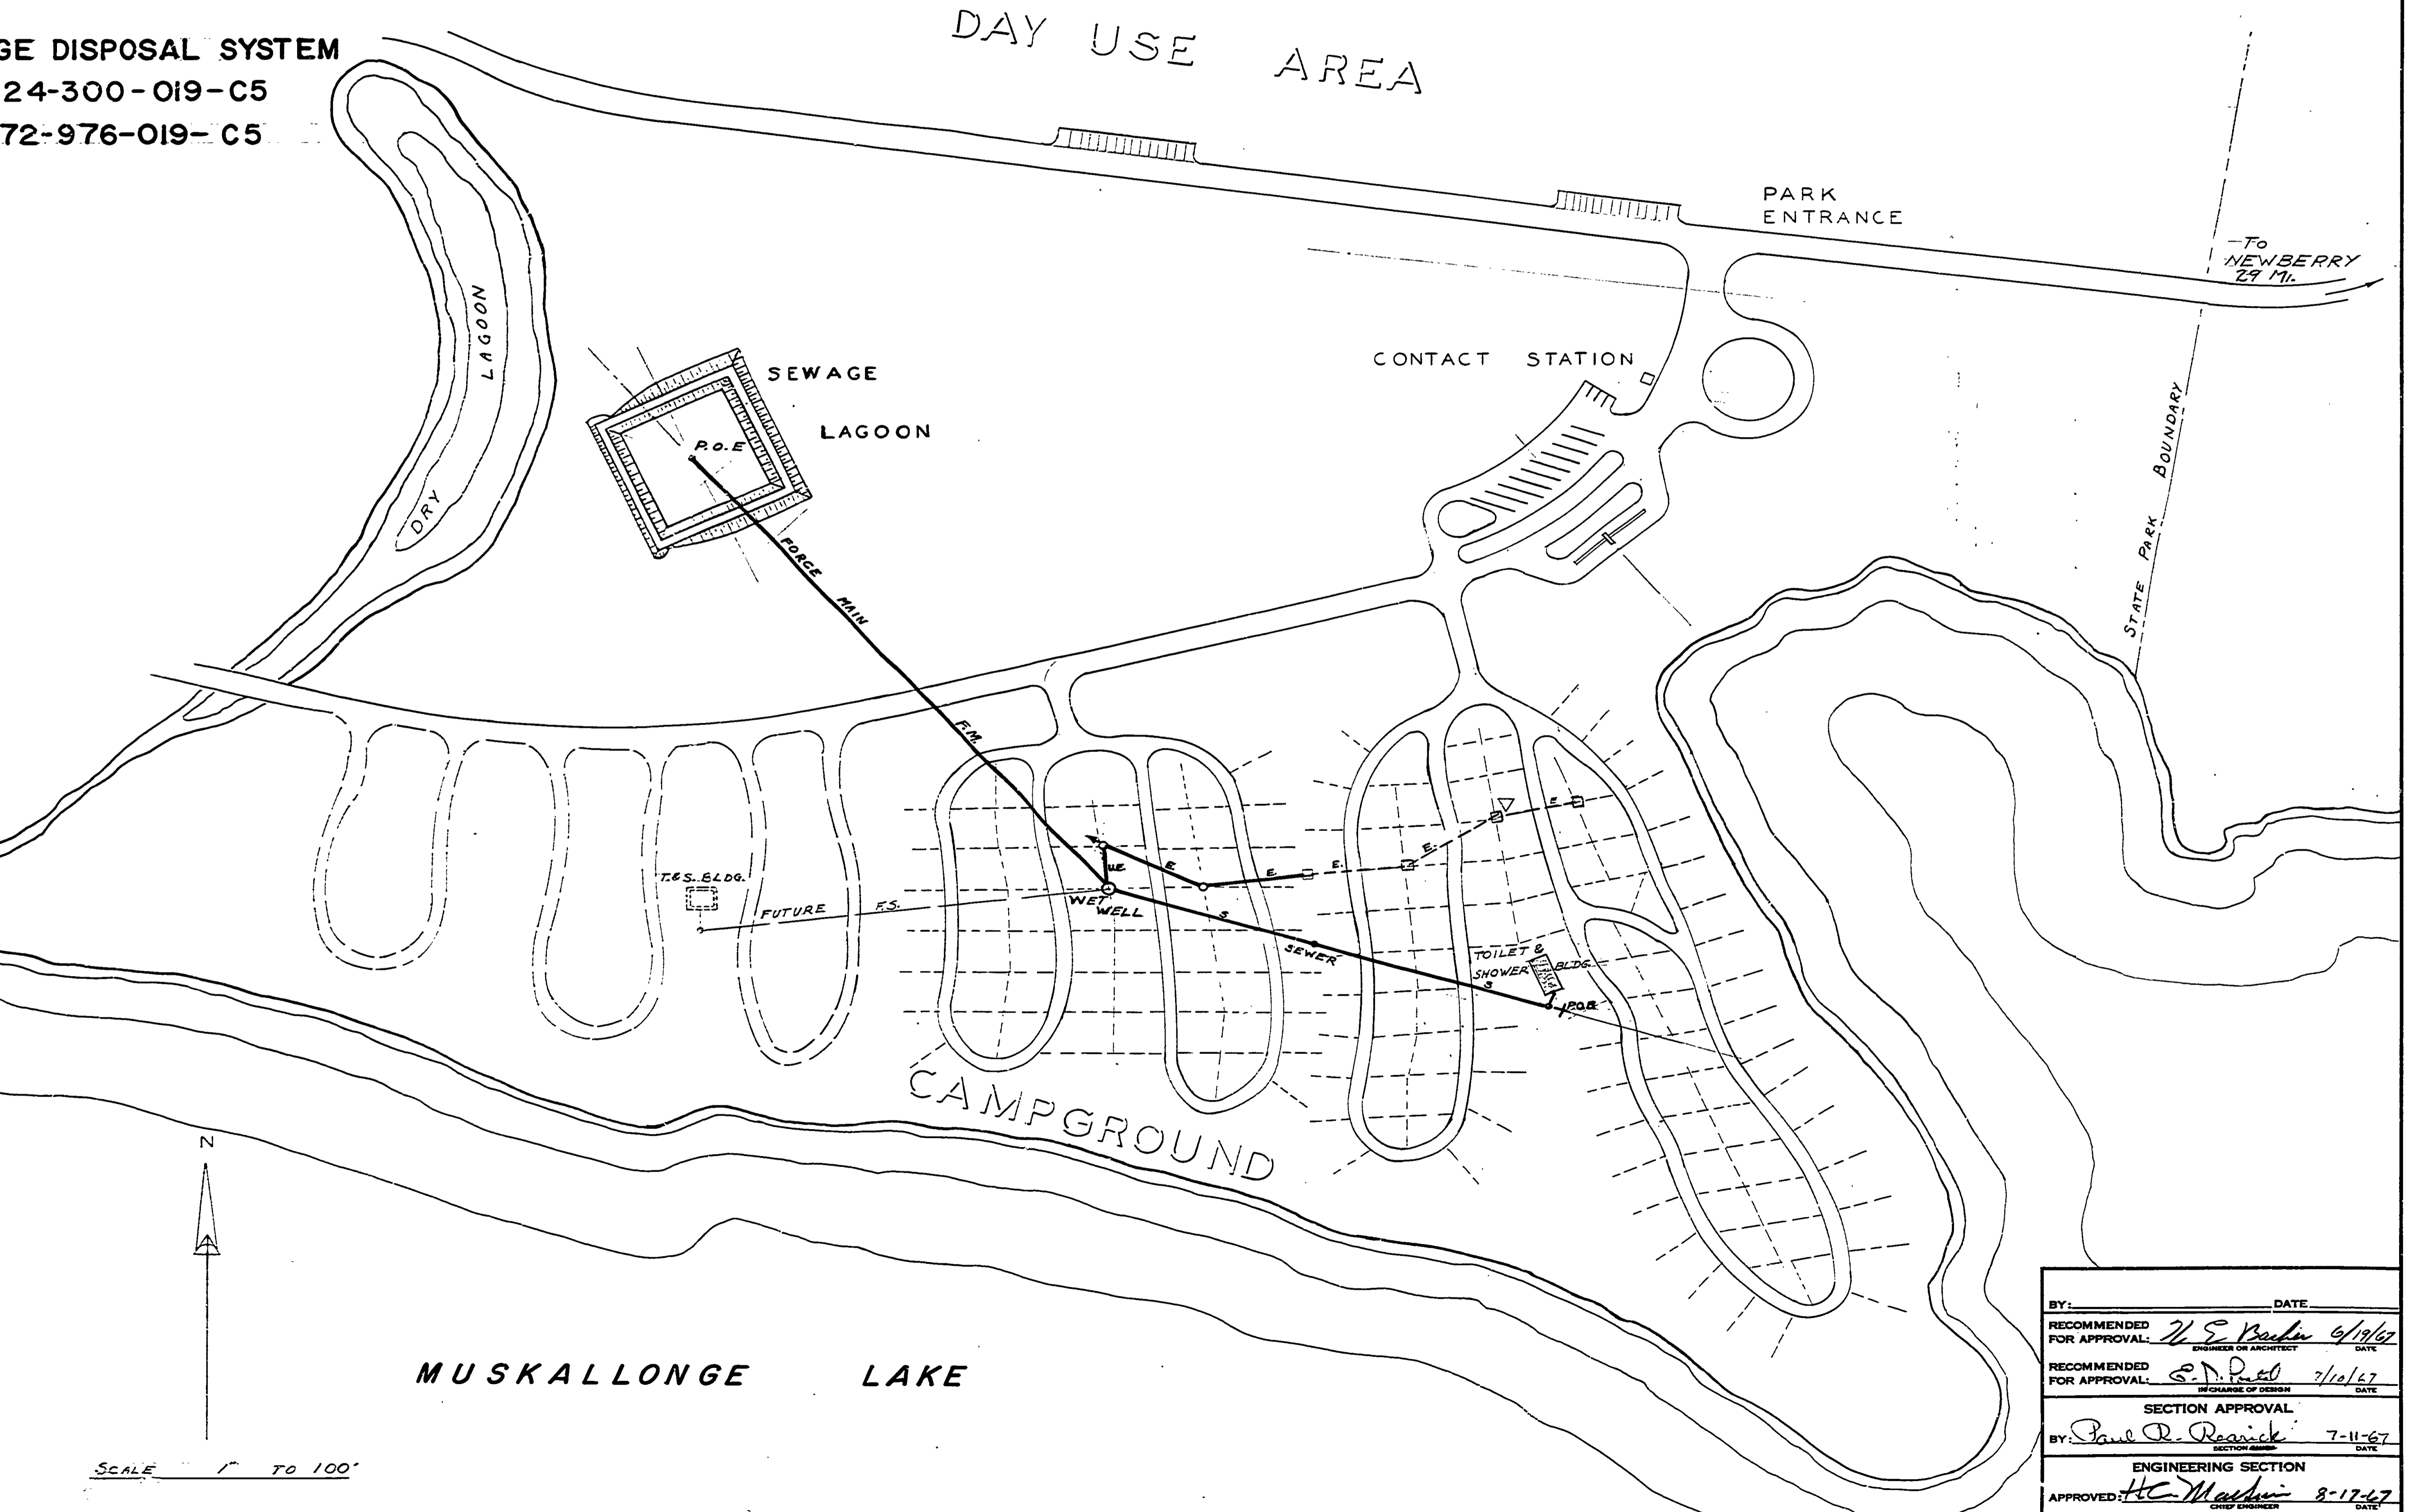


# CONSTRUCTION PLANS FOR MUSKALLONGE LAKE STATE PARK NEWBERRY, MICHIGAN.

CAMPGROUND CENTRAL SEWAGE DISPOSAL SYSTEM  
PROJECT NO. PA. 108-5124-300-019-C5  
PROJECT NO. PA. 999-9972-976-019-C5

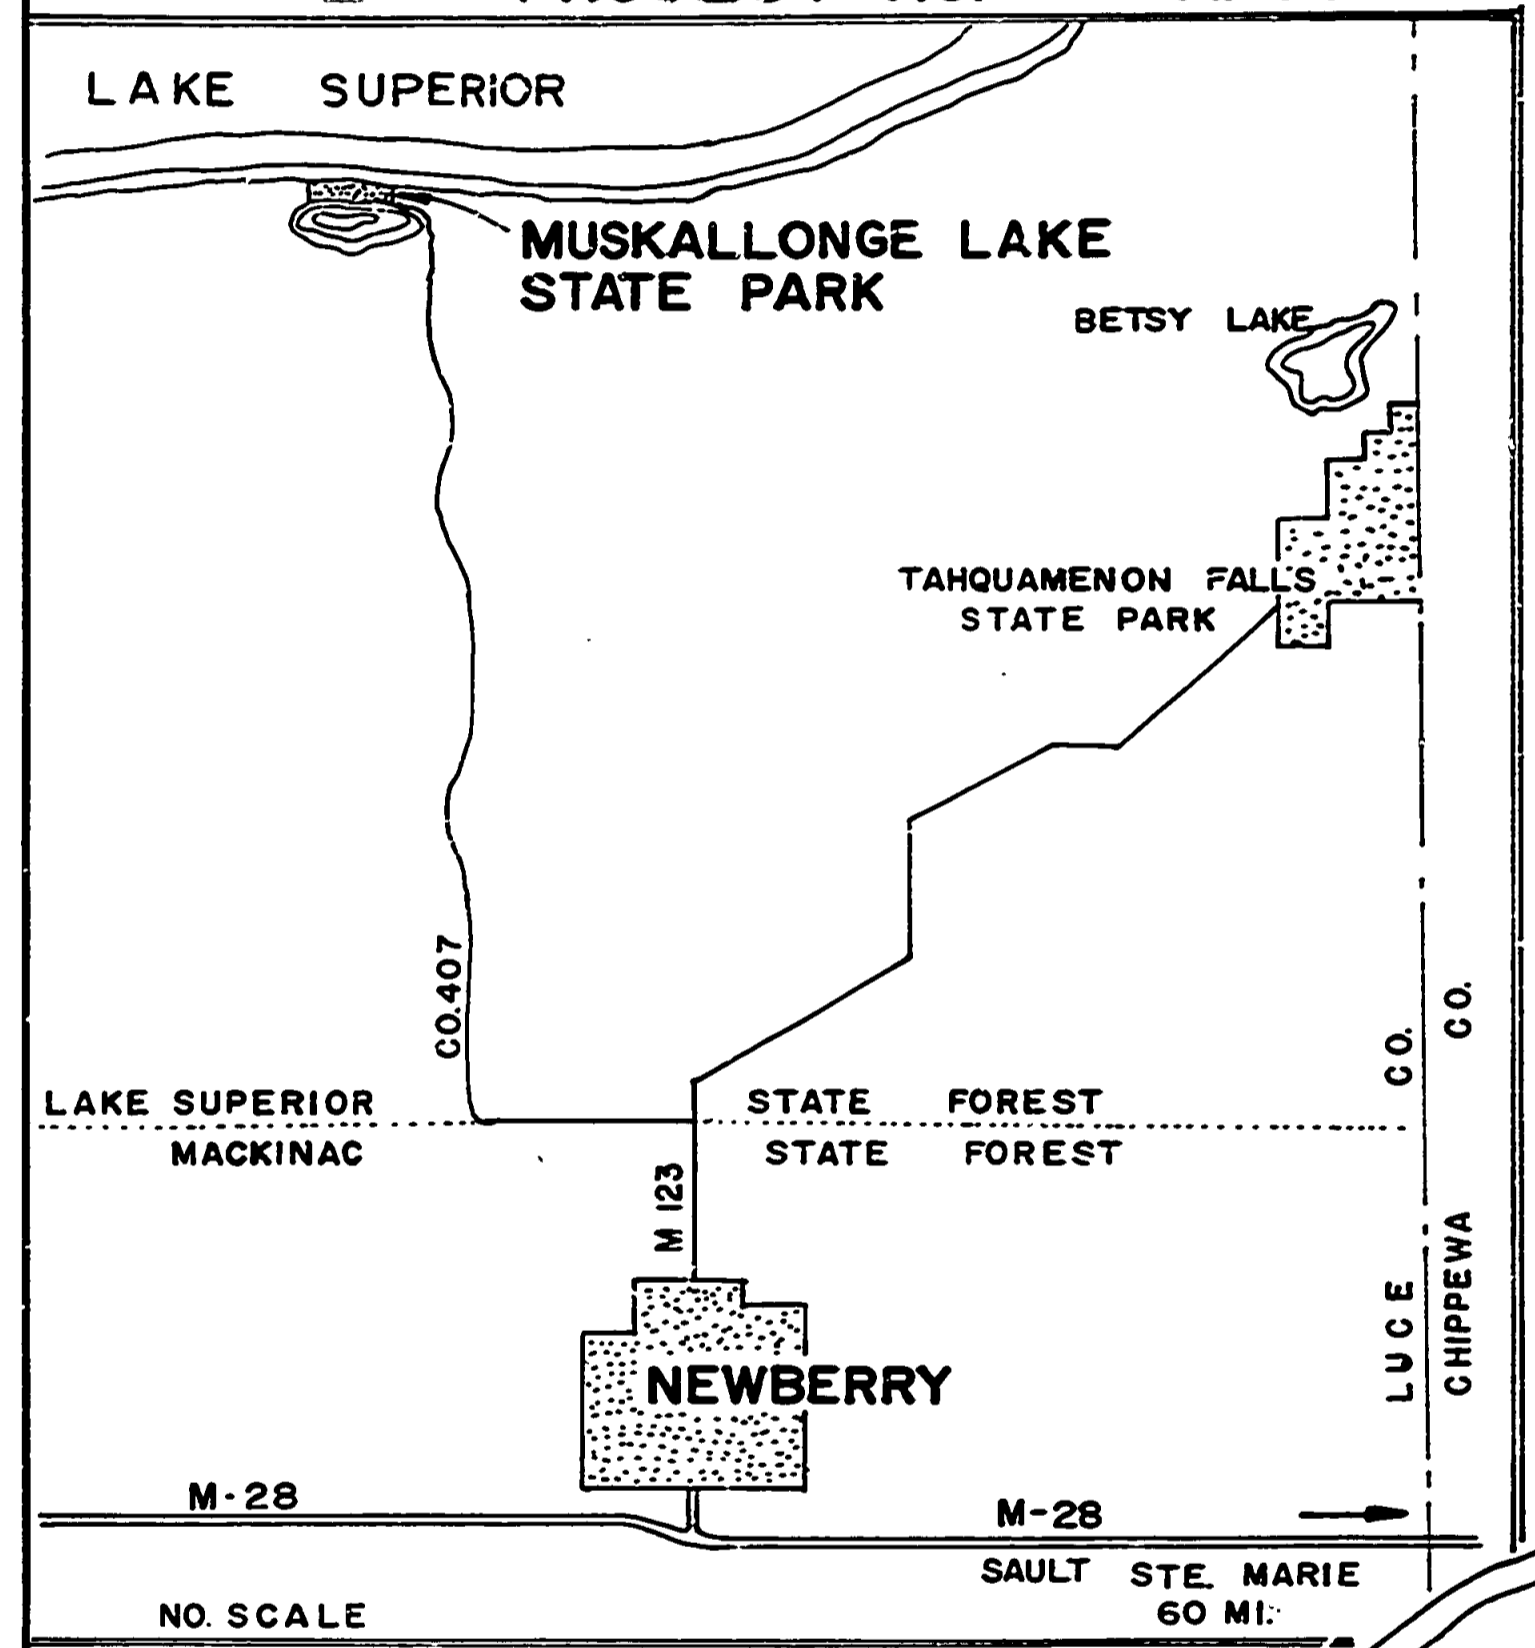

**LEGEND**

EXISTING OVERHEAD ELECTRIC	---
OVERHEAD ELECTRIC	---
UNDERGROUND ELECTRIC	---
SEWER FORCE MAIN	---
FUTURE SEWER	---
SEWER LINE	---

BY:	DATE
RECOMMENDED FOR APPROVAL: <i>W. S. Baskin</i>	4/19/67
RECOMMENDED FOR APPROVAL: <i>E. D. Red</i>	7/10/67
SECTION APPROVAL	
BY: <i>Paul R. Reanick</i>	7-11-67
ENGINEERING SECTION	
APPROVED: <i>H. C. Madson</i>	8-17-67

SURVEYED BY: <i>X. McGinn</i>	51267	DRAWN BY: <i>MILLER</i>	6-5-67	NO.	DATE	BY	REVISIONS
DESIGNED BY: <i>W. Poyet</i>	5-67	CHECKED BY:		1.			
				2.			
				3.			
				4.			