
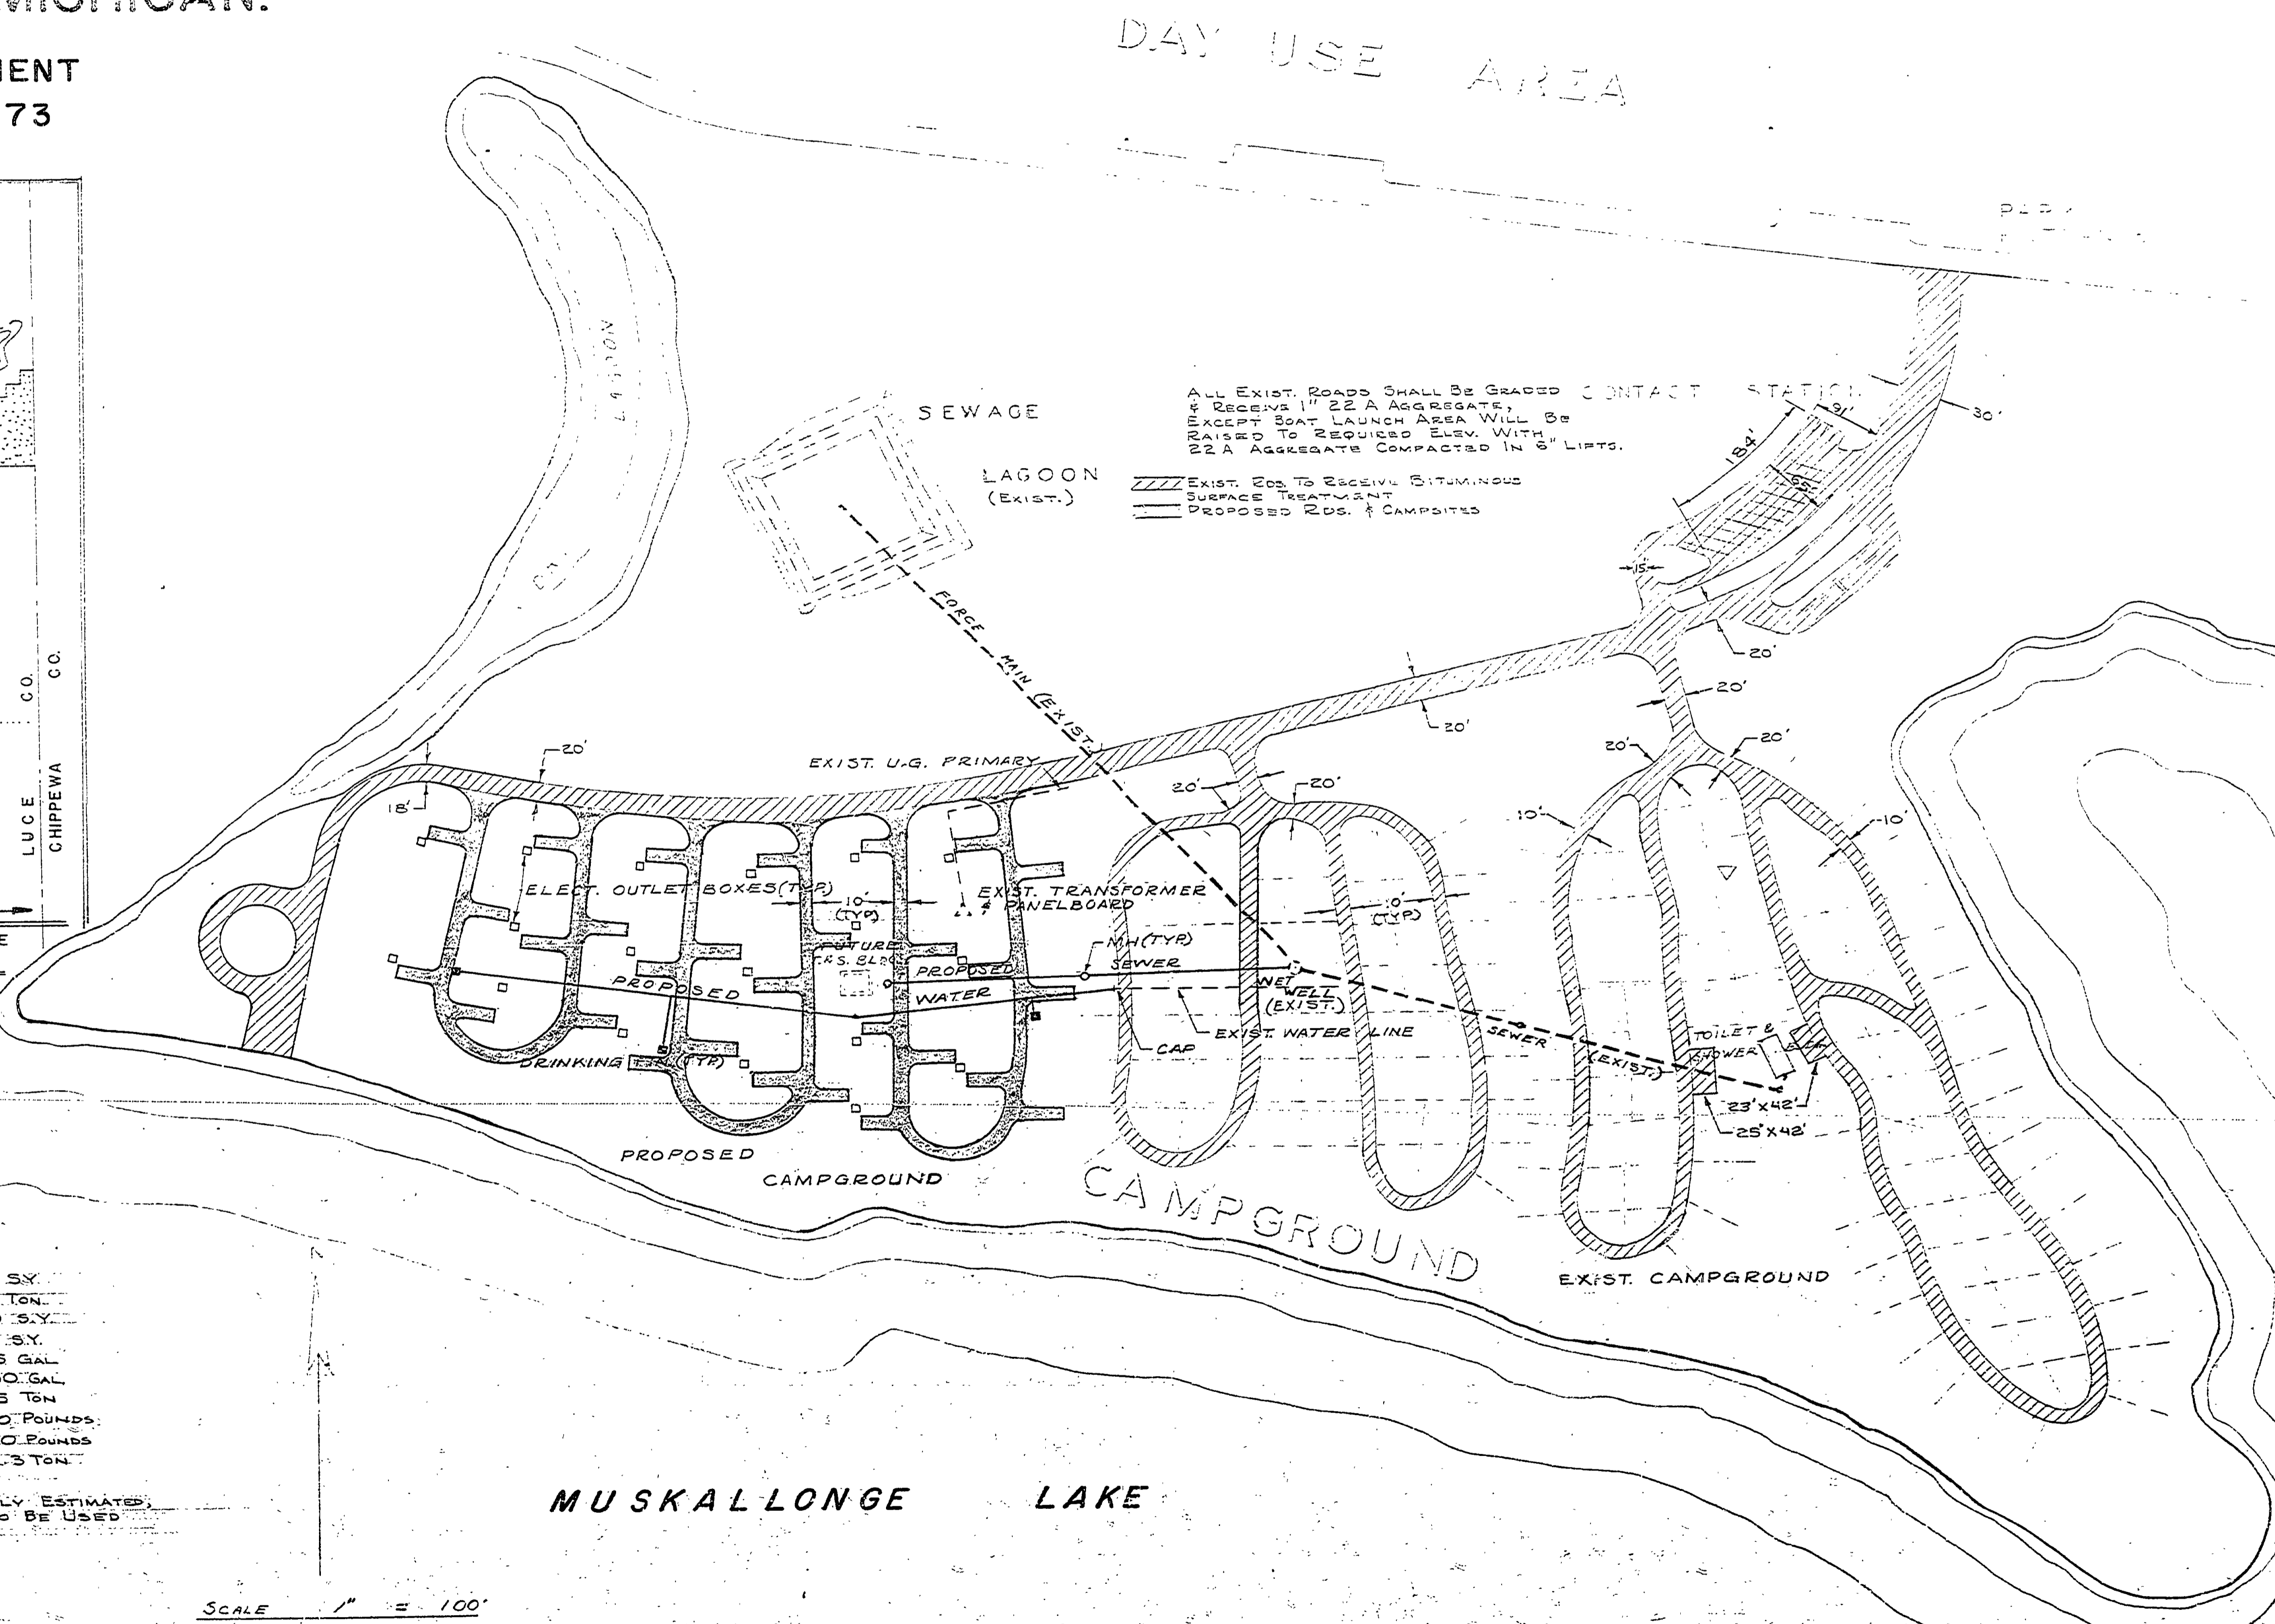


# CONSTRUCTION PLANS FOR MUSKALLONGE LAKE STATE PARK NEWBERRY, MICHIGAN.

CAMPGROUND DEVELOPMENT  
PROJECT NO. 24-1473

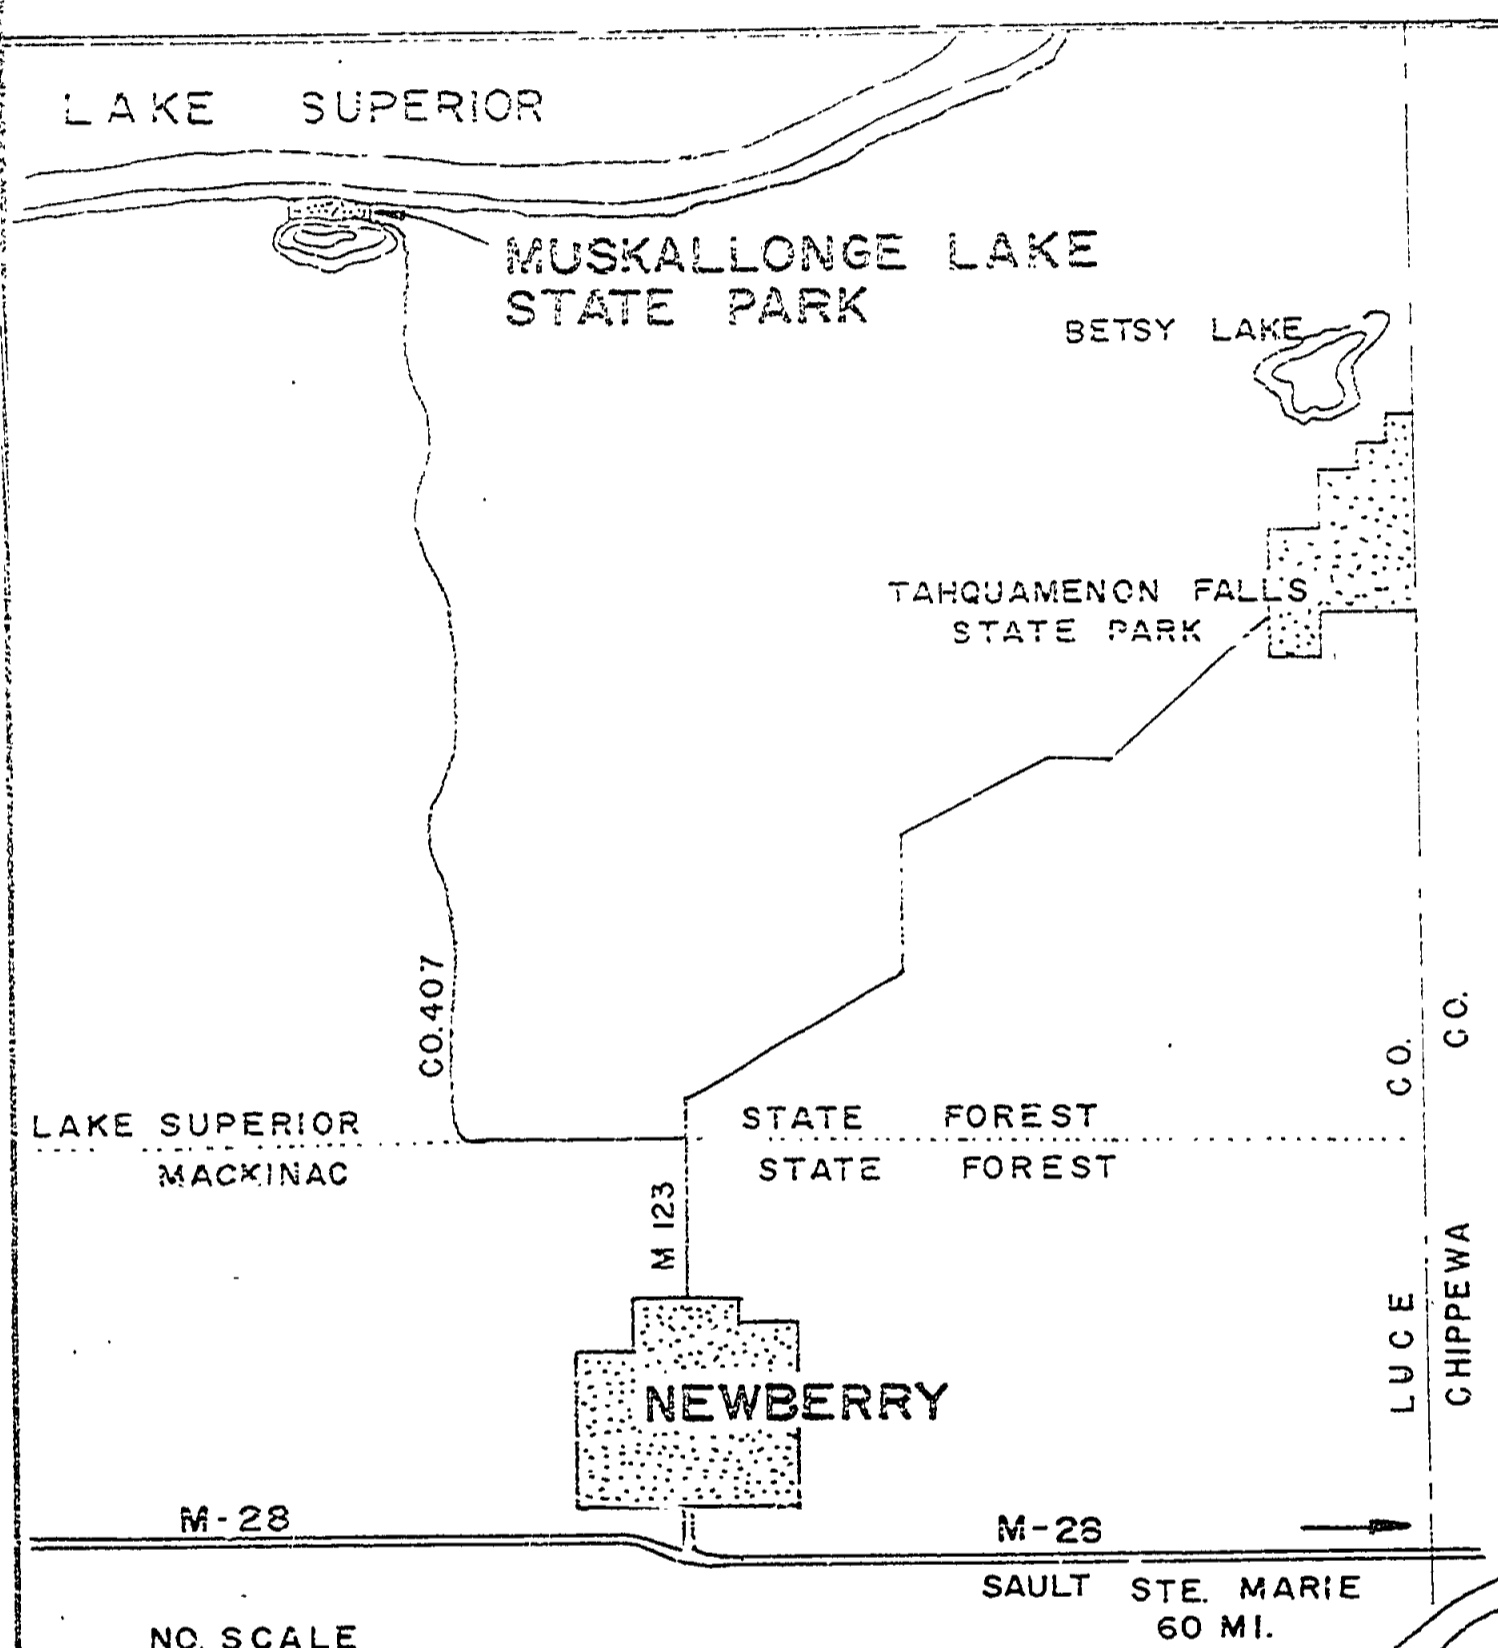

ALL EXIST. ROADS SHALL BE GRADED & RECEIVED 1" 22-A AGGREGATE, EXCEPT BOAT LAUNCH AREA WILL BE RAISED TO REQUIRED ELEV. WITH 22-A AGGREGATE COMPACTED IN 6" LIFTS.

EXIST. EDS TO RECEIVE BITUMINOUS SURFACE TREATMENT  
PROPOSED RDS. & CAMPSITES

INDEX	
SHEET	TITLE
1	COVER
2	CAMPGROUND LAYOUT
3	ELECT. DISTRIBUTION SYSTEM
4	WATER & SEWAGE
5	DRINKING FOUNTAIN PLAN
6	MANHOLE DETAIL

BY: _____	DATE _____
RECOMMENDED FOR APPROVAL: <i>W. J. ...</i>	DATE: 3-29-74
RECOMMENDED FOR APPROVAL: <i>Ronald ...</i>	DATE: 4-1-74
SECTION APPROVAL	
BY: <i>O. ...</i>	DATE: 4/1/74
ENGINEERING SECTION	
APPROVED: <i>H. ...</i>	DATE: 5-20-74
MUSKALLONGE LAKE STATE PARK	
SHEET 1 OF 6 PLAN NO. E-106	

QUANTITIES

EXCAVATION	600 C.Y.
CLEARING & GRUBBING	1.5 A
CONDITIONING AGGREGATE SURFACE	14,400 SY
CONDITIONING AGGREGATE 22-A	1310 TON
AGGREGATE BASE COURSE 22-A	3,000 S.Y.
GRAVEL & TOPSOIL MIX	2415 SY
BITUMINOUS PRIME COAT	4125 GAL
BITUMINOUS SURFACE COAT	11,550 GAL
COVER AGGREGATE 31-A	495 TON
ROADSIDE SEEDING	50 POUNDS
CHEMICAL FERTILIZER NUTRIENT	120 POUNDS
MULCH	1.5 TON

THESE QUANTITIES HAVE BEEN CAREFULLY ESTIMATED, BUT ARE NOT GUARANTEED & ARE NOT TO BE USED AS BASIS OF PAYMENT.

SCALE 1" = 100'

SURVEYED BY: V. McCANN	JAN 74	DRAWN BY: J. YPMA	MAR 74	NO.	DATE	BY	REVISIONS	NO.	DATE	BY	REVISIONS	MICHIGAN DEPARTMENT OF CONSERVATION	CAMPGROUND DEVELOPMENT COVER SHEET	SHEET NO. OF MUSKALLONGE LAKE STATE PARK	FOR PROJECT NO. 24-1473
DESIGNED BY: J. H. McFARLAND	MAR 74	CHECKED BY:	DATE	1	3-23-74	J.Y.	BOAT LAUNCH & BIZ. SHEET ADDED	3							
				2	4-15-76	D.B.	MINOR	4							