


DESIGNED BY	W. N. G.	DATE	10-44	REVIEWED		DATE		APPROVED	
DRAWN BY	W. N. G.			ARCHITECTURAL					
CHECKED BY	W. N. G.			ENGINEERING					
				LANDSCAPE					

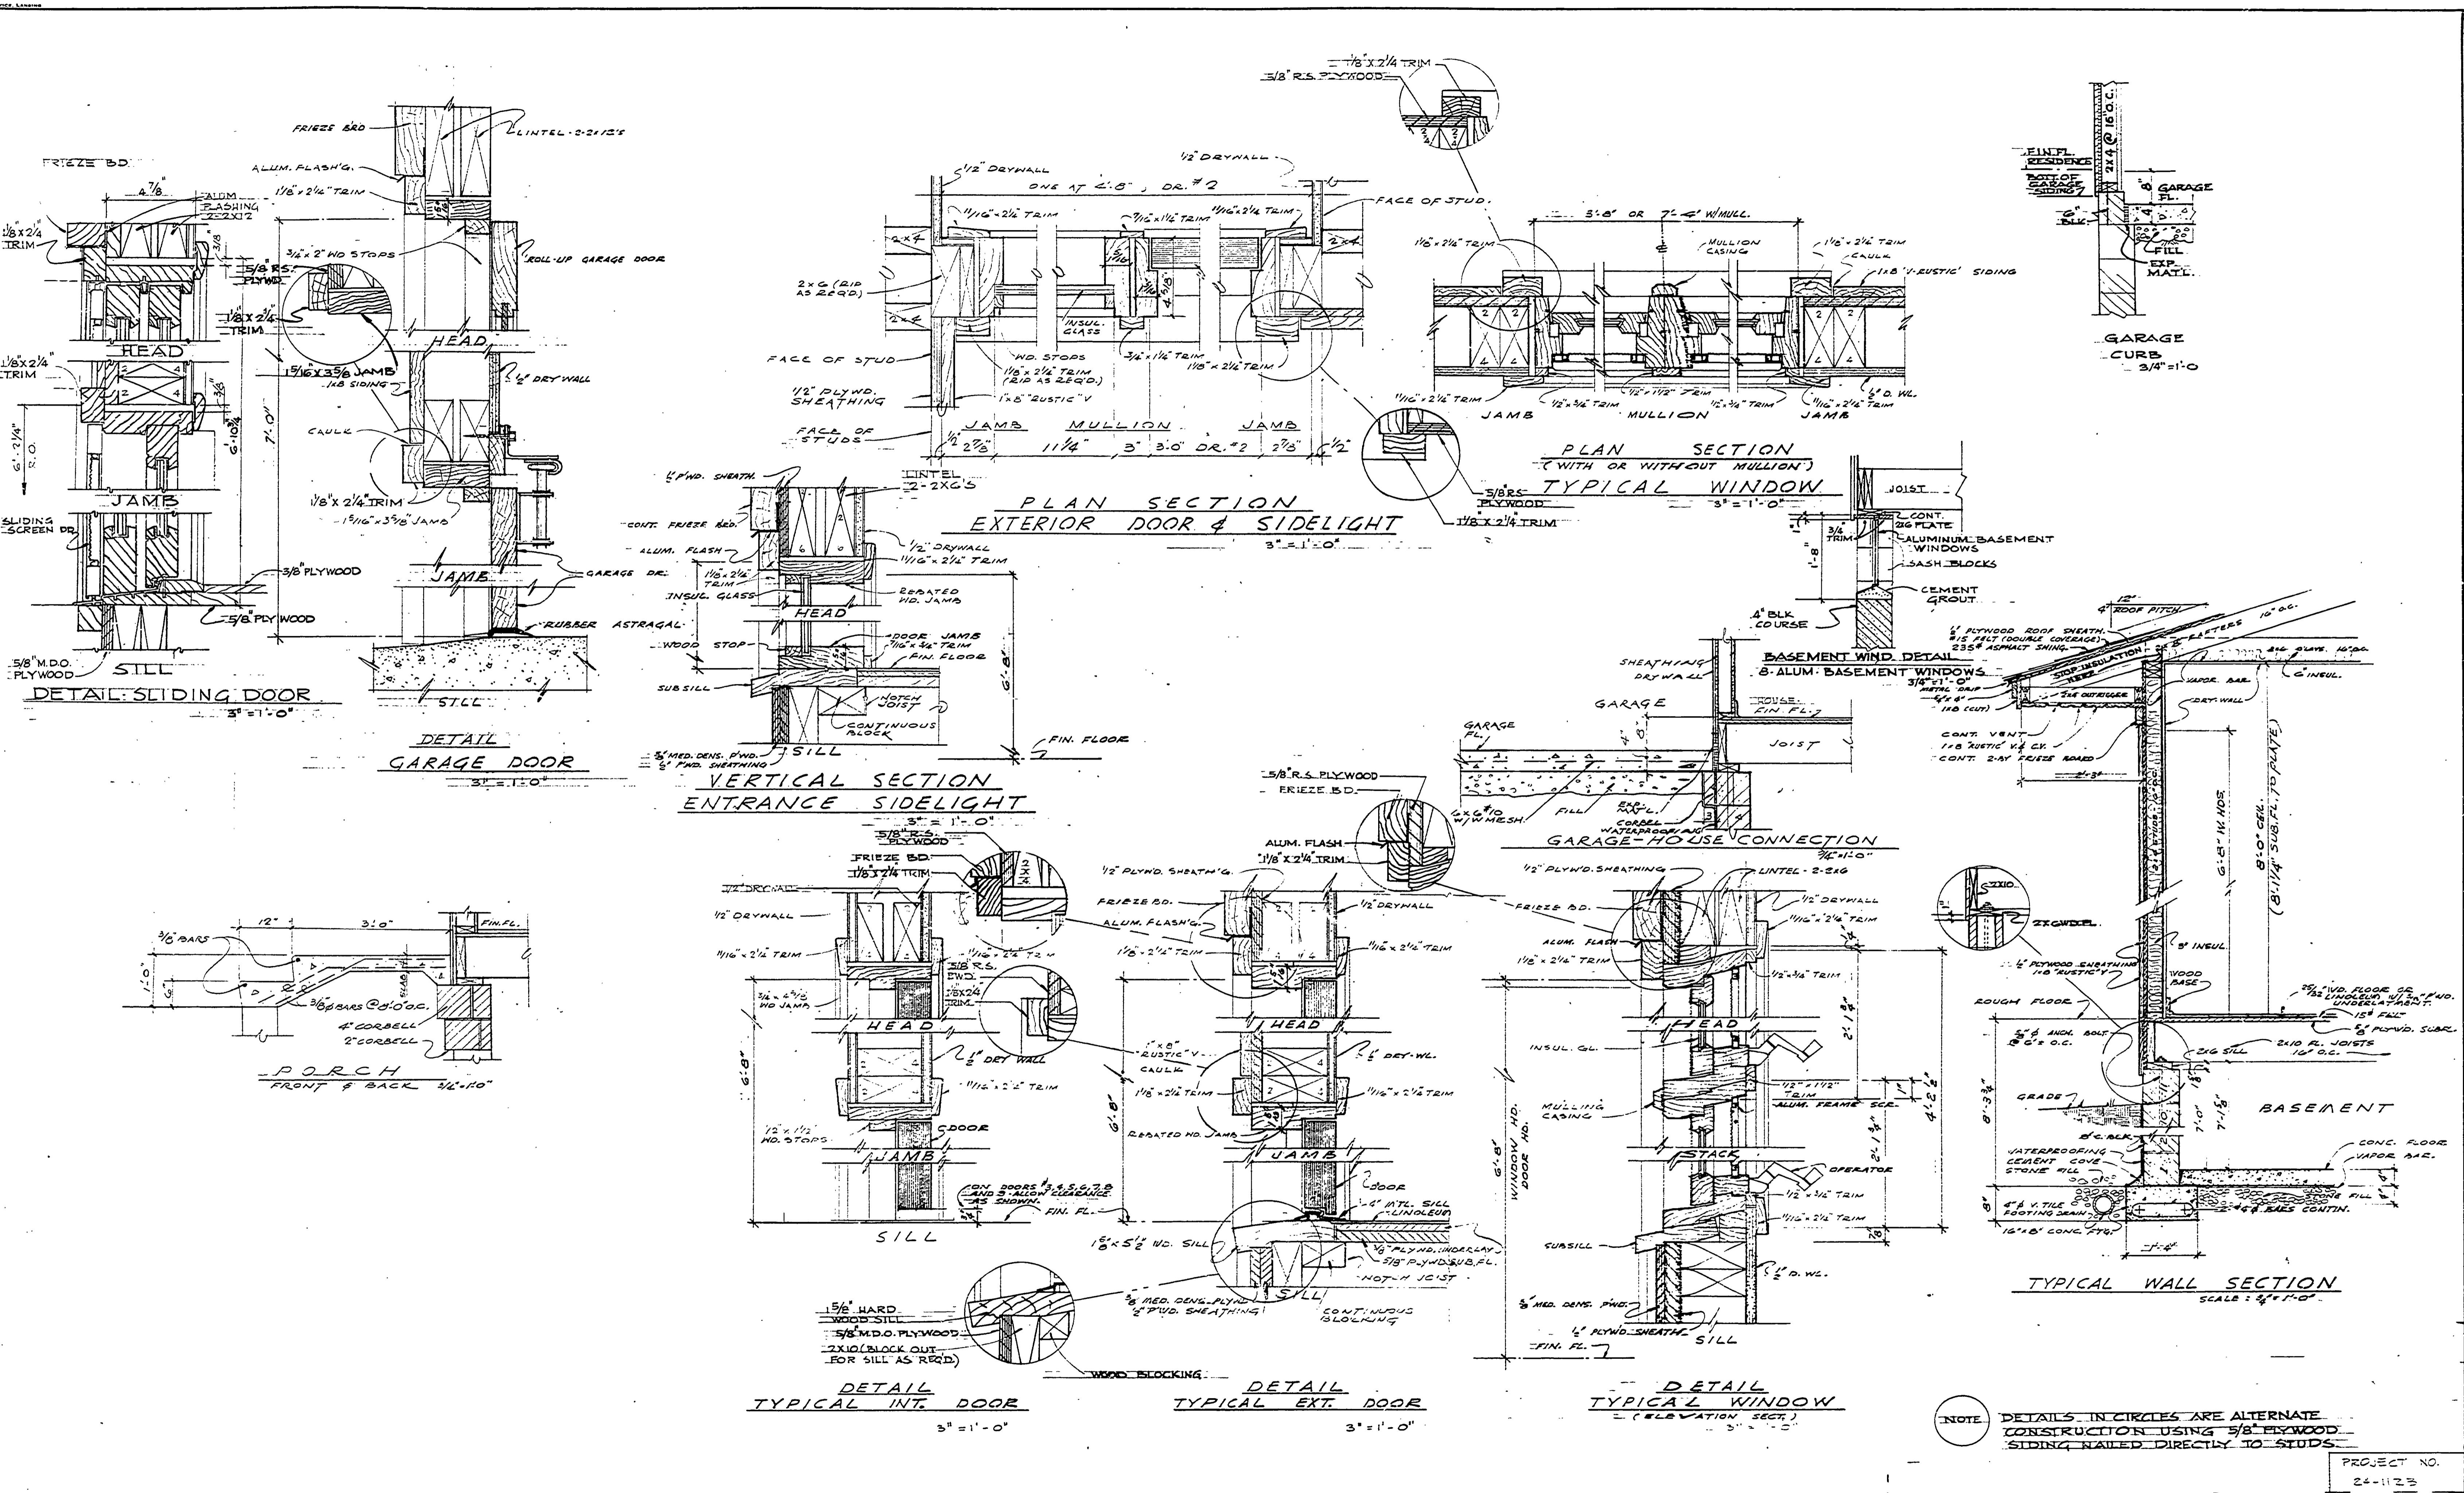

NOTE: DETAILS IN CIRCLES ARE ALTERNATE CONSTRUCTION USING 3/8\"/>

PROJECT NO.	24-1123
SHEET NO.	2
OF	8
PLAN NO.	A-101

MICHIGAN DEPARTMENT OF CONSERVATION PARKS AND RECREATION DIVISION

MUSKALLONGE LAKE STATE PARK (C) MANAGER'S RESIDENCES L.H. & R.H.