


CROSS SECTION OF US 2

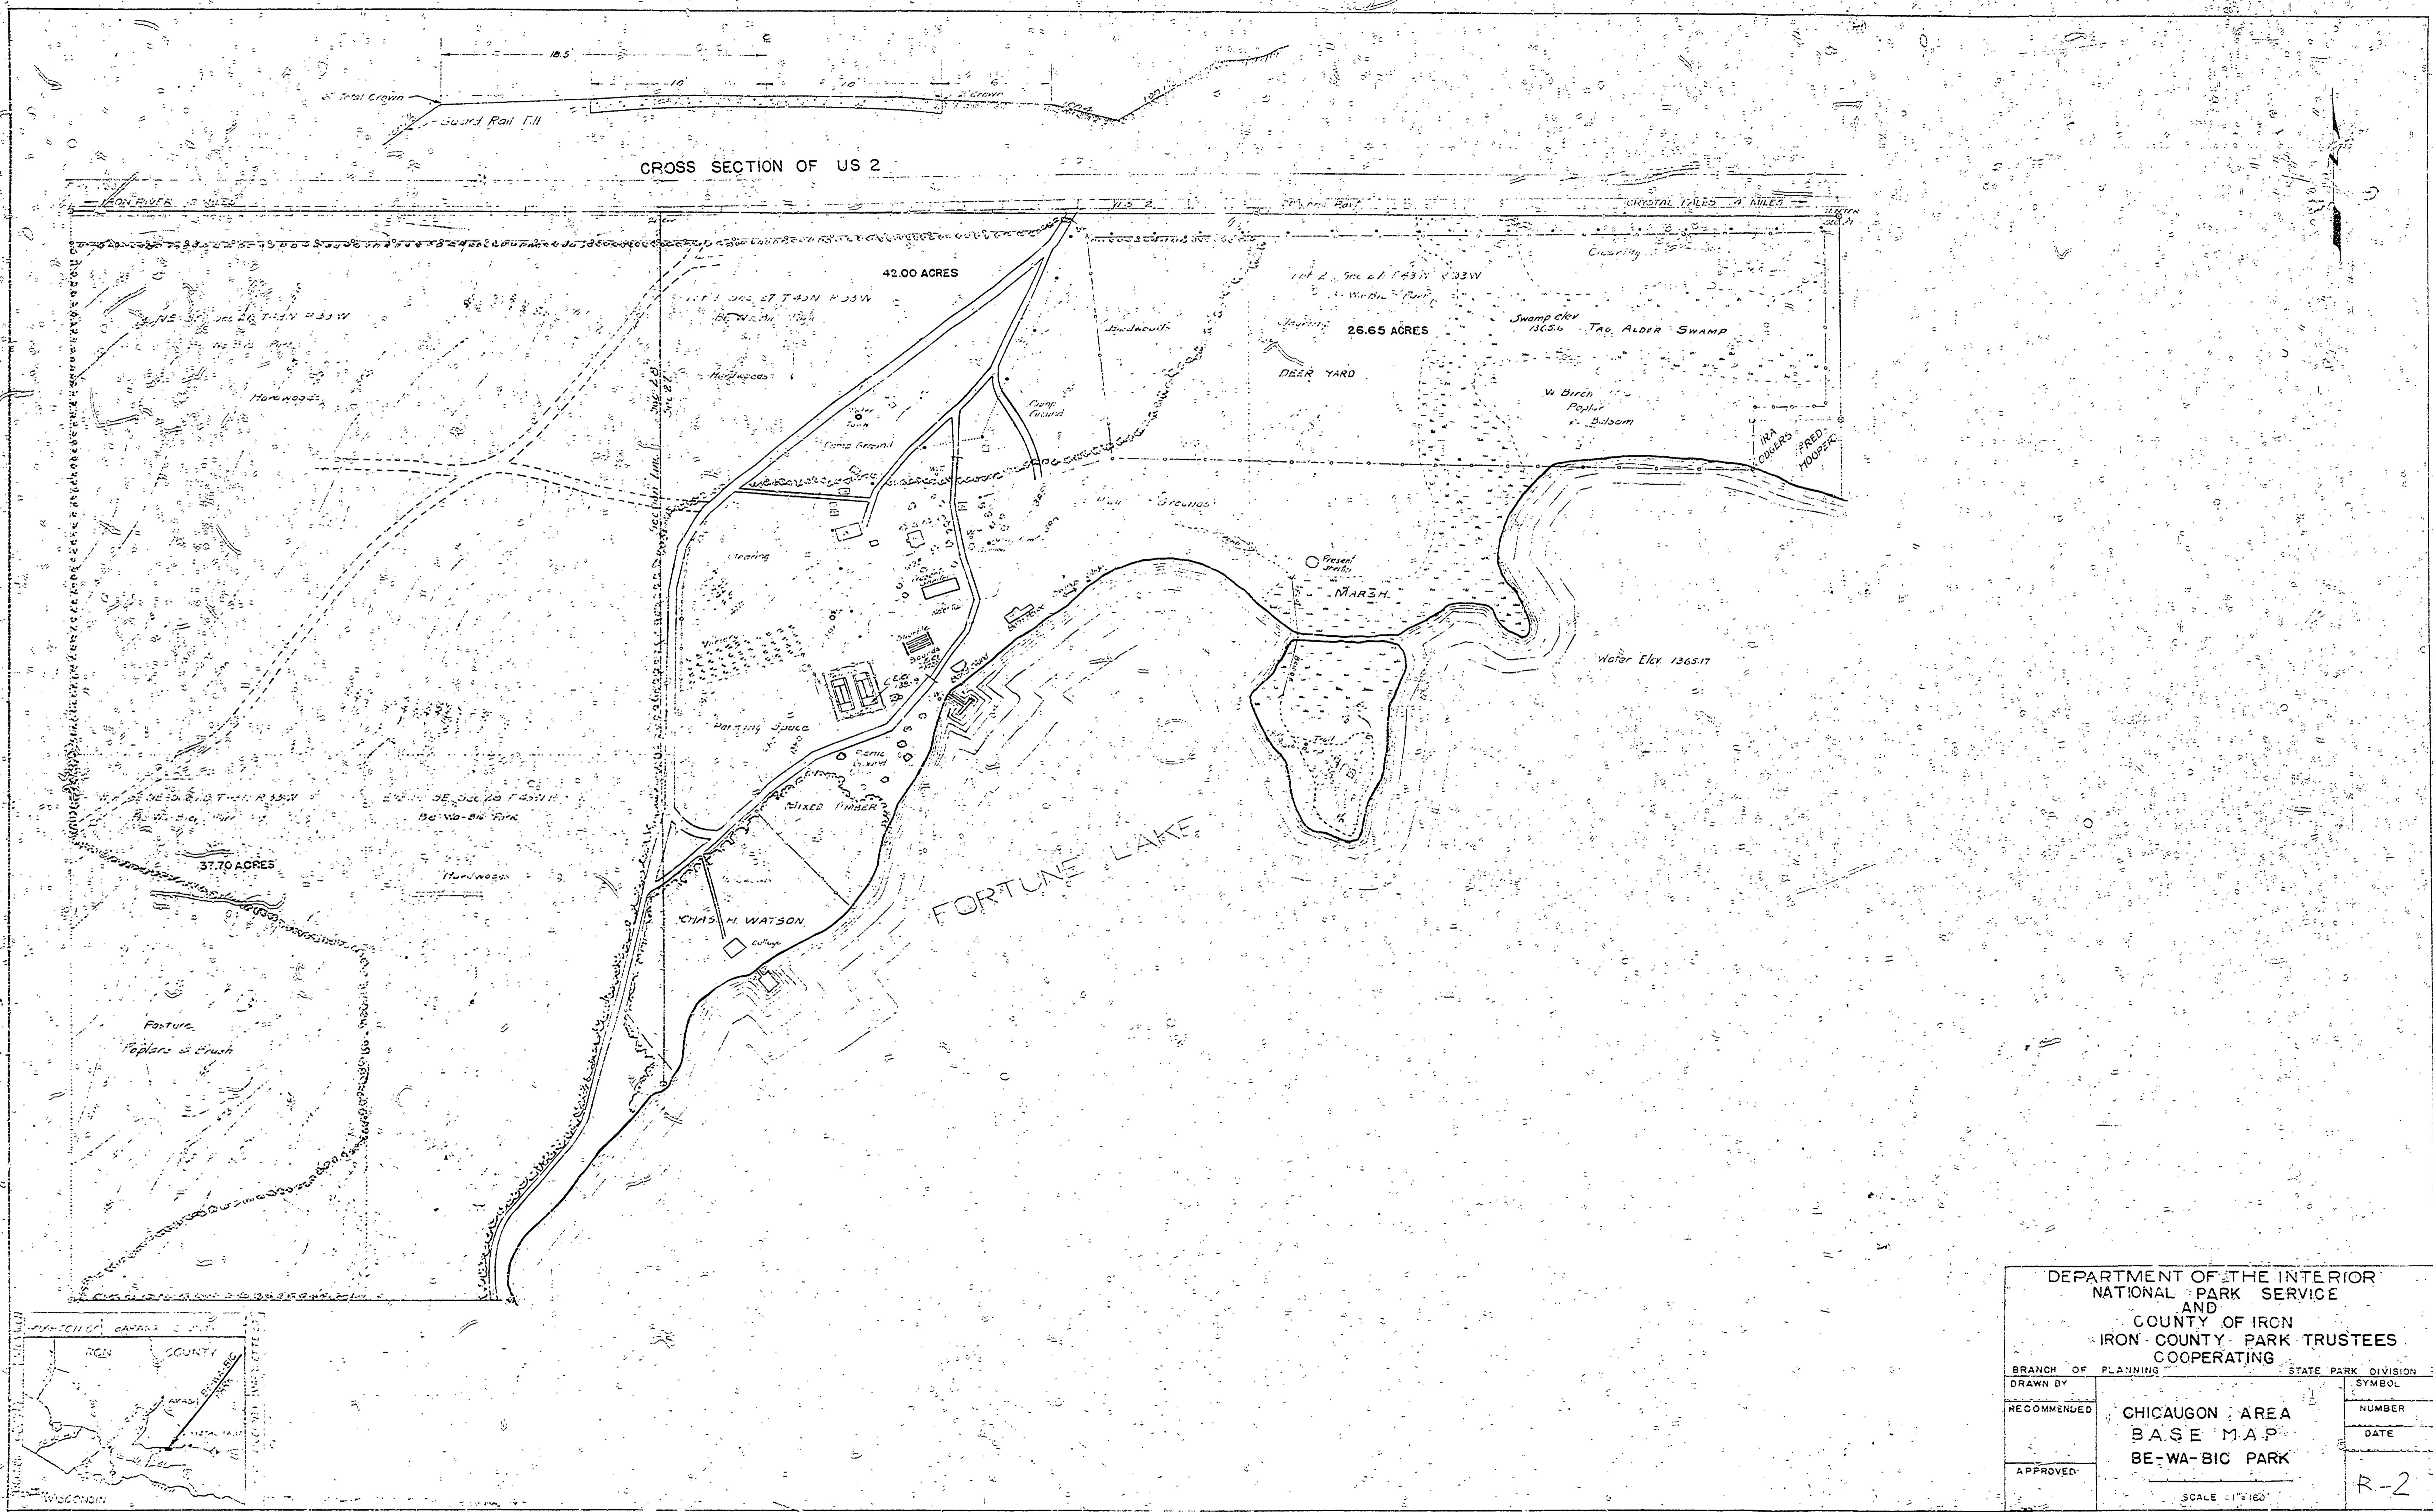

DEPARTMENT OF THE INTERIOR NATIONAL PARK SERVICE AND COUNTY OF IRON IRON COUNTY PARK TRUSTEES COOPERATING			
BRANCH OF PLANNING	STATE PARK DIVISION	SYMBOL	
DRAWN BY		NUMBER	DATE
RECOMMENDED	CHICAUGON AREA BASE MAP BE-WA-BIC PARK	R-2	
APPROVED		SCALE 1"=160'	