



REVISIONS	DATE	BY
1. SERVICE AREA LAYOUT	1-65	MM
2. ARCHITECTURAL	7-65	MM
3. ENGINEERING	7-65	MM
4. LANDSCAPE	7-65	MM
5. DELIMITED EXISTING PARK ROADS	2/69	R.R.
6. REMOVED TRAILS	4/70	R.S.

APPROVED BY	DATE	APPROVED BY	DATE
1. L.M.C. CAMPGROUND ADDITION	1-11-78	2. L.M.C. CAMPGROUND ADDITION - PARK BOUNDARY	1-13-78
3. L.M.C. CAMPGROUND ADDITION - ACTIVITIES CENTER		4. L.M.C. CAMPGROUND ADDITION - SERVICE AREA	

DRAWN BY	L.M.C.
TRACED BY	C.L.R.
CHECKED BY	D.A.W.
DATE	7-11-50

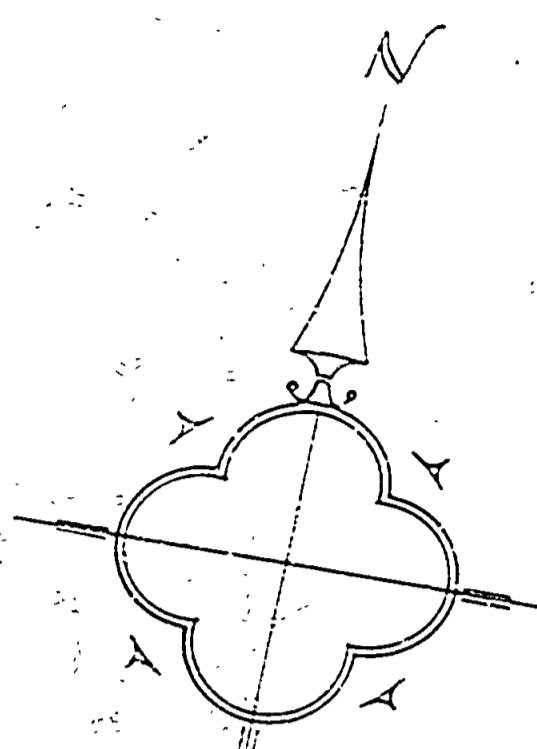

# WHITEFISH BAY

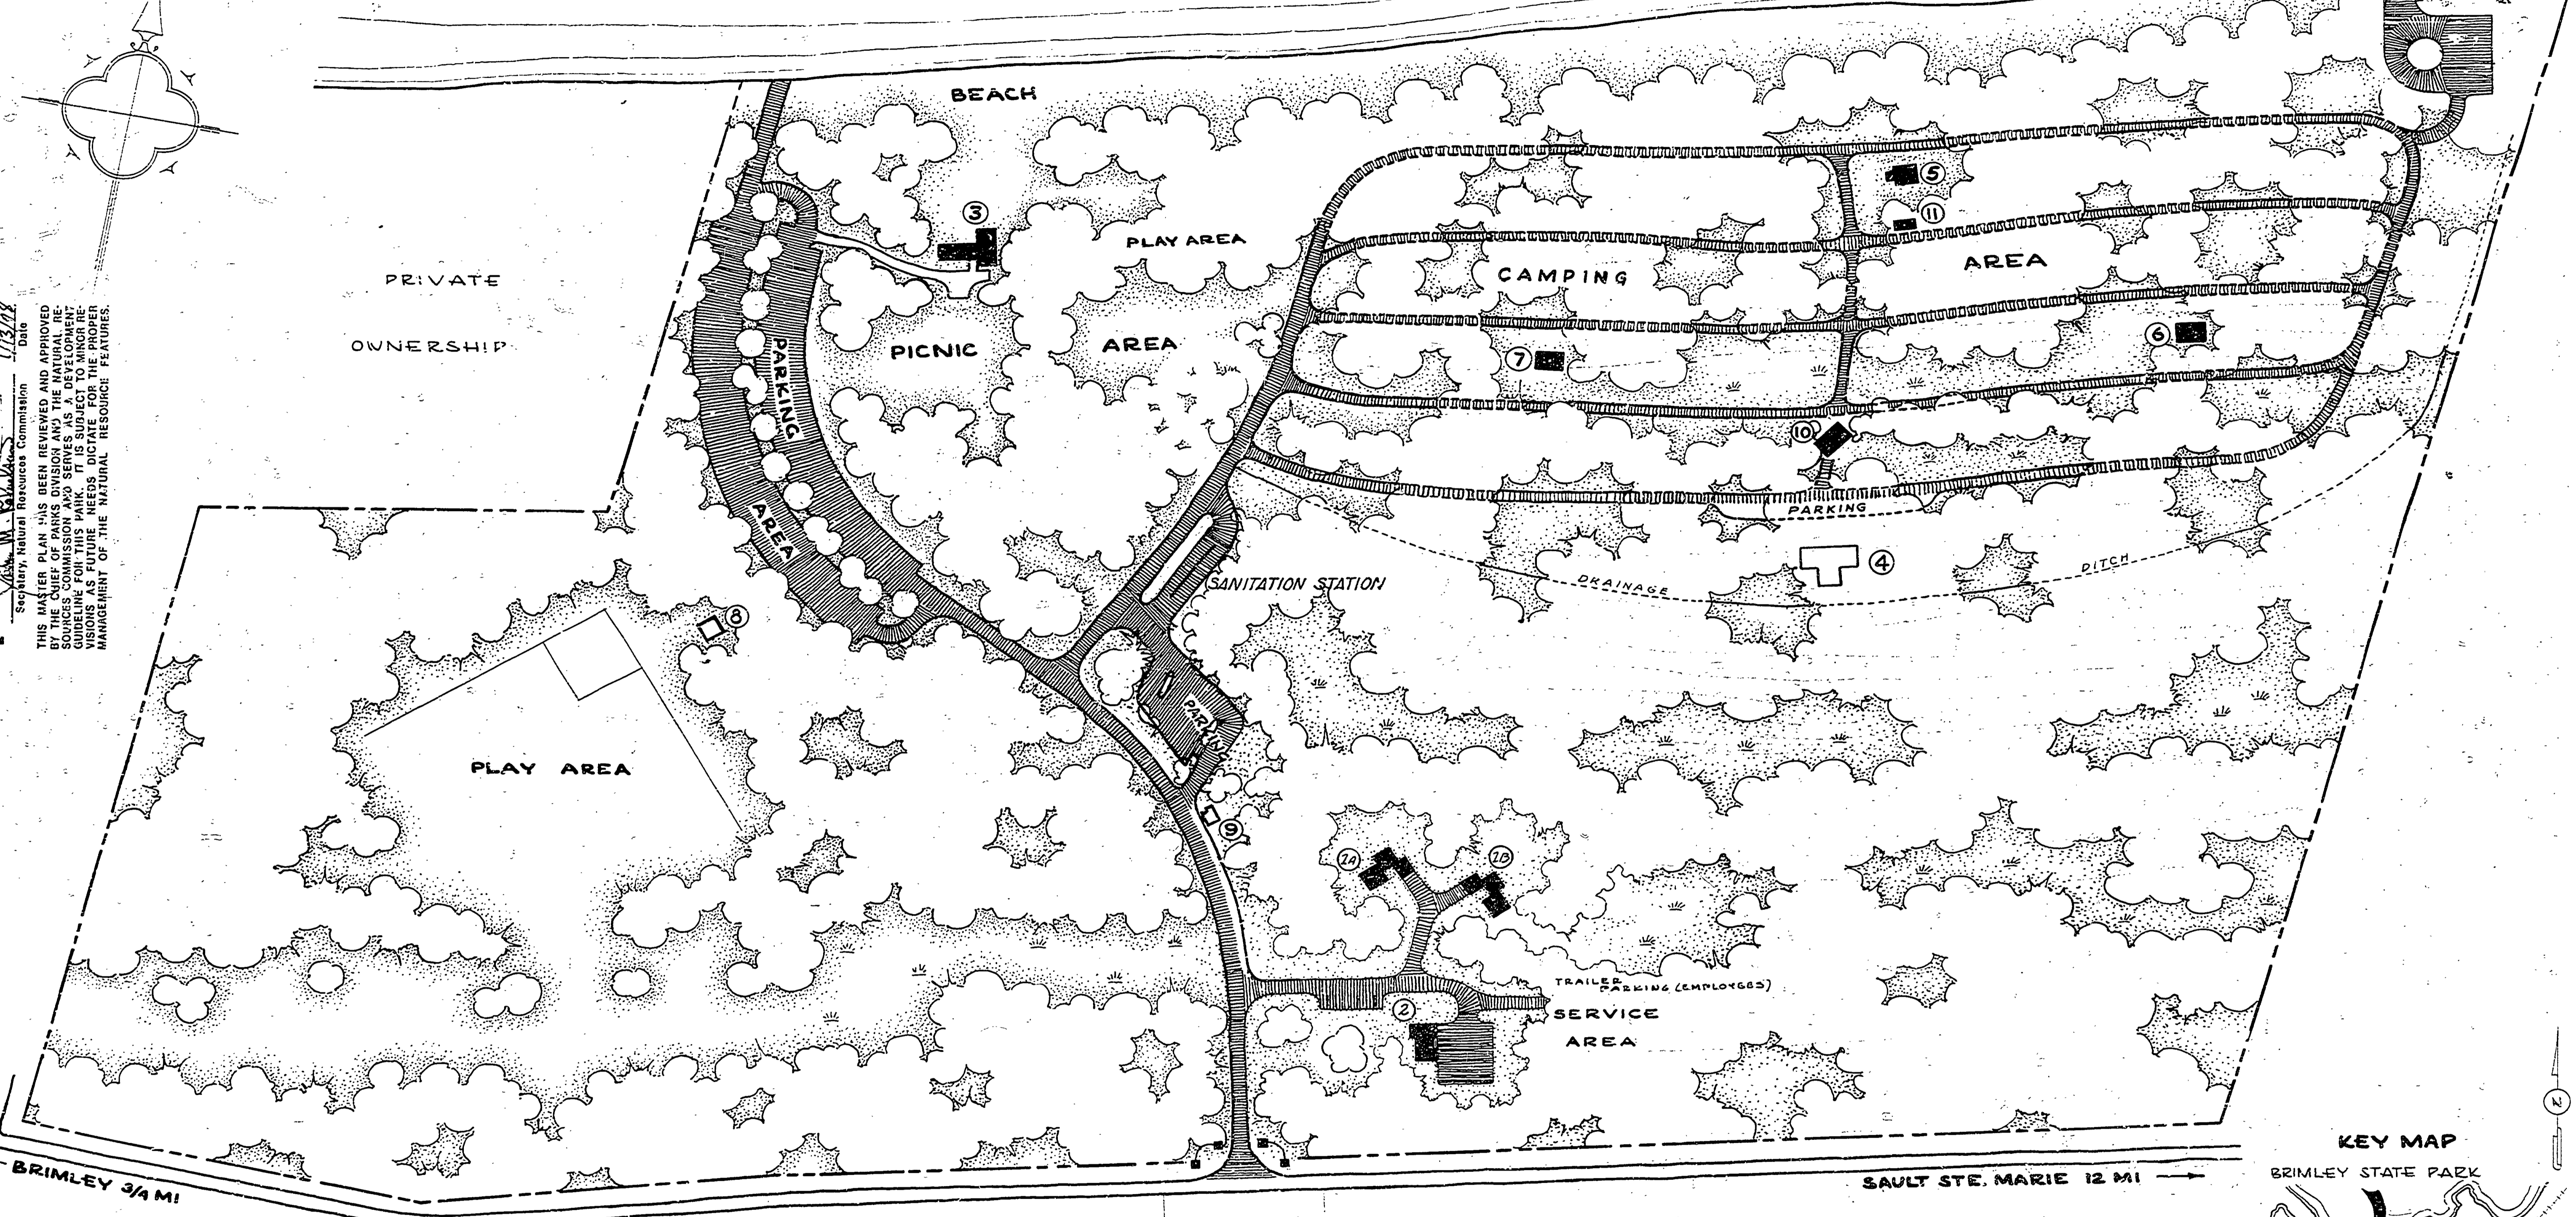


APPROVED: *Paul B. ...* 1-11-78  
 Secretary, Natural Resources Commission  
 THIS MASTER PLAN HAS BEEN REVIEWED AND APPROVED BY THE CHIEF OF PARKS DIVISION AND THE NATURAL RESOURCES COMMISSION AND SERVES AS A DEVELOPMENT GUIDELINE FOR THIS PARK. IT IS SUBJECT TO MINOR REVISIONS IN ORDER TO ACCOMMODATE THE BEST MANAGEMENT OF THE NATURAL RESOURCE FEATURES.

- KEY TO BUILDINGS**
- 1. RESIDENCE
  - 2. GARAGE, WORKSHOP & OFFICE
  - 3. BATHHOUSE & CONCESSION
  - 4. CAMPGROUND ACTIVITIES CENTER
  - 5. TEMPORARY TOILET, LAUNDRY & SHOWER
  - 6-7. TOILET & SHOWER
  - 8. PICNIC AREA TOILET
  - 9. CAMPGROUND REGISTRATION OFFICE
  - 10. LIBRARY
  - 11. WOODRICK

- LEGEND**
- PARK ENTRANCE
  - PROPERTY LINE
  - PARK ROADS (EXISTING/PROPOSED)
  - FOOT TRAIL
  - FOOT BRIDGE
  - MIXED TREE GROWTH
  - SWAMP
  - BUILDING-(PROPOSED)

**NOTE:** The campground is designed to accommodate 260 camps in a 26 acre area. The picnic and beach areas of 8 acres is served by a parking area for 250 cars.  
 TOTAL ACRES - 150.88

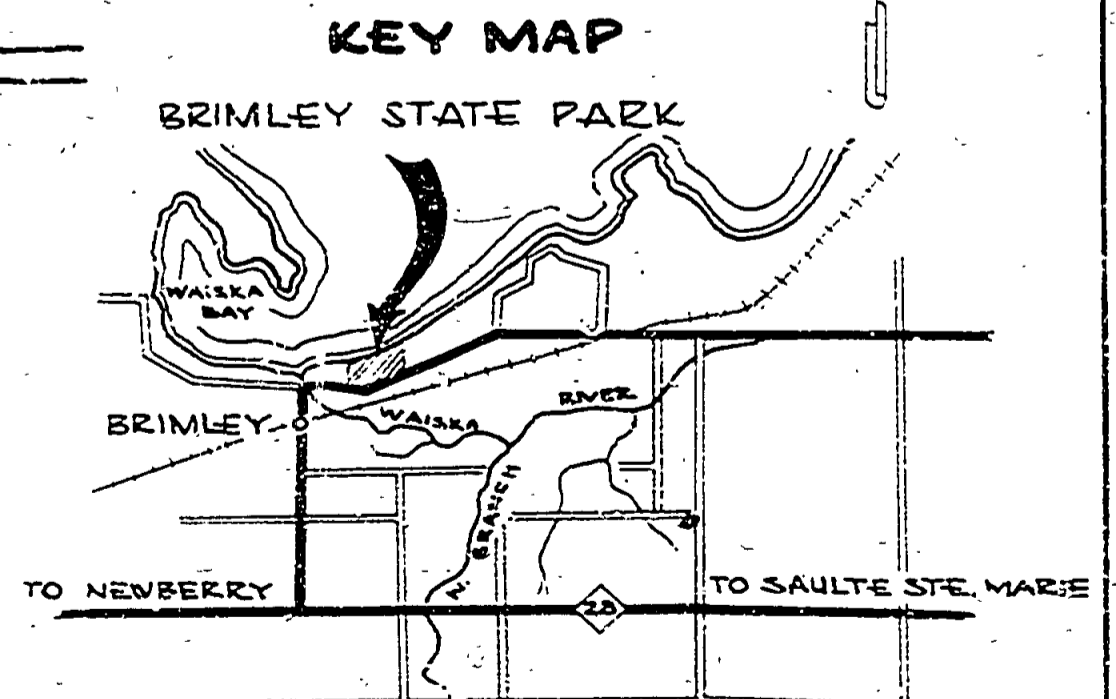

SCALE 1" = 100'

MICHIGAN DEPARTMENT OF CONSERVATION PARKS AND RECREATION DIVISION

THE MASTER PLAN BRIMLEY STATE PARK

SHEET NO. 1 OF 1 PLAN NO. L-10C  
 VOID 1979 L.C.M.