


REVISIONS	NO.	DATE	BY
4			
5			
6			

APPROVED BY	DATE	REVIEWED BY SECTIONS
<i>[Signature]</i>	2-20-58	ARCHITECTURAL
ASSISTANT CHIEF IN CHARGE	2-28-58	ENGINEERING
OF DESIGN	2-28-58	LANDSCAPE


DRAWN BY	DATE
<i>[Signature]</i>	2-2-58

TRACED BY	DATE
<i>[Signature]</i>	2-2-58

CHECKED BY	DATE
<i>[Signature]</i>	2-2-58

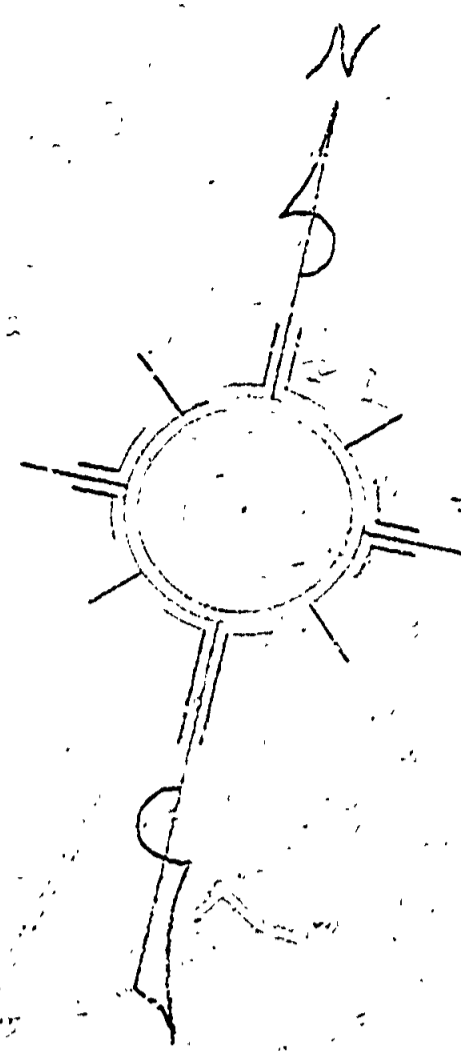

WHITEFISH BAY

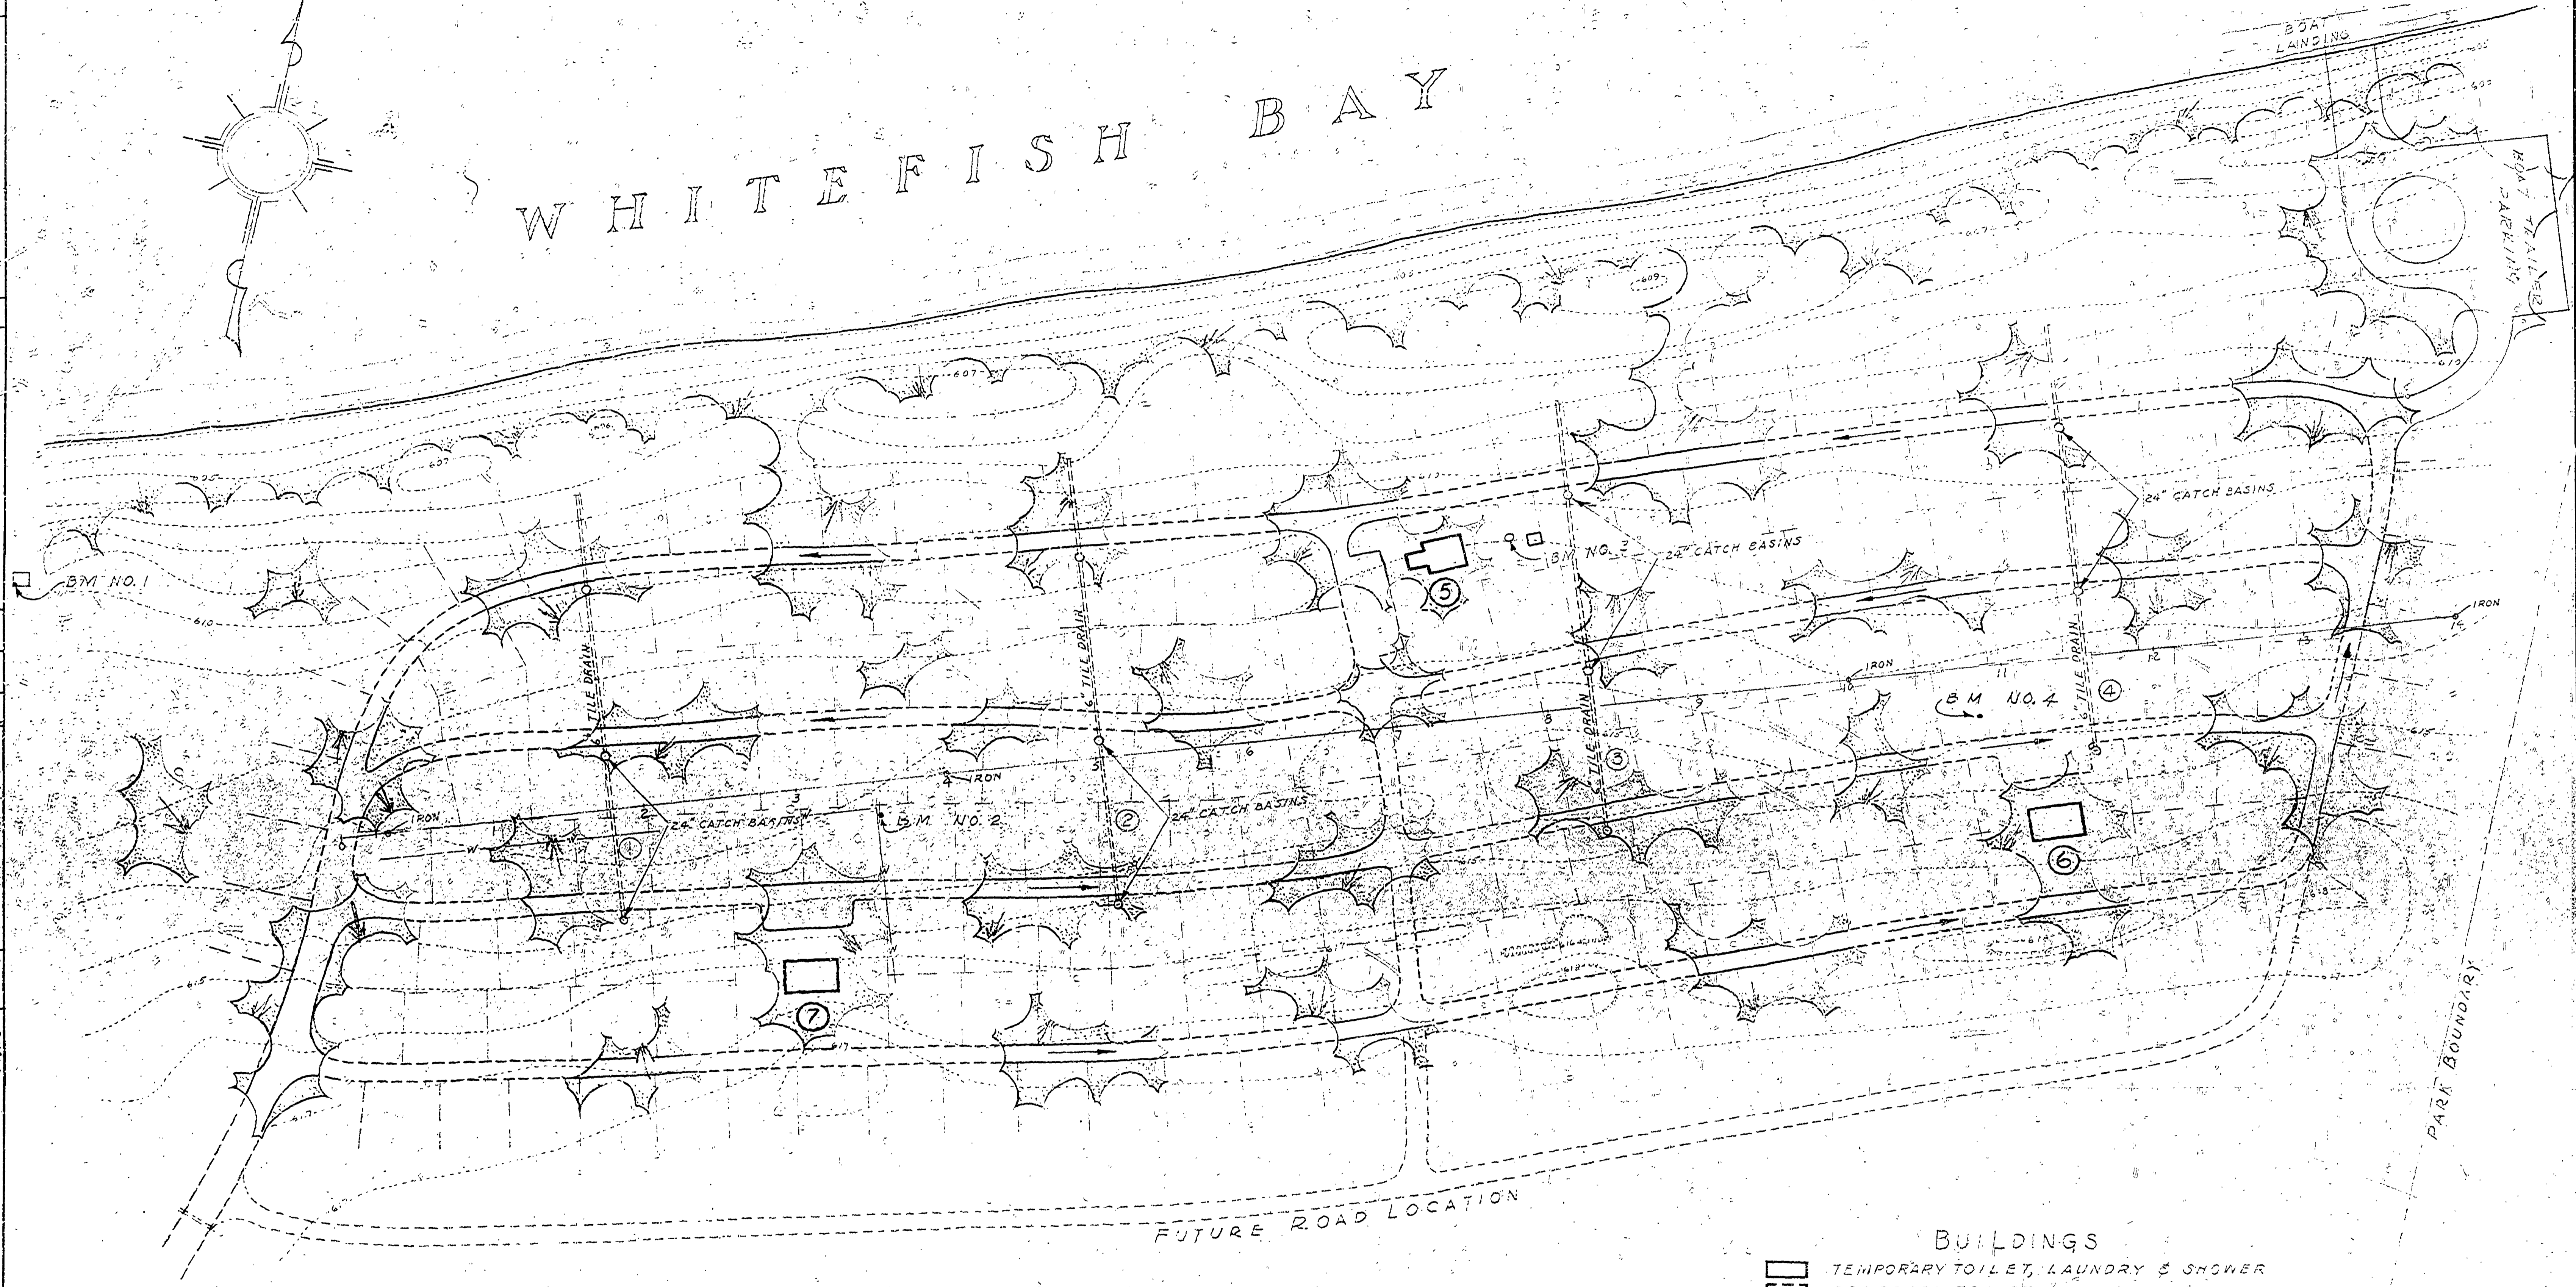

BENCH MARK NO. 1 ELEV. 609.65
 57' CORNER OLD FLAG POLE BASE.
 NO. 2 ELEV. 614.06
 12' IN ROOT OF 16" SPRUCE 16' N.W. INTERSECTION
 OF POWER LINES, 21' R. OF B.L. STA. 3+54
 NO. 3 ELEV. 612.85
 EAST SEPTIC TANK MANHOLE FRAME. BRASS NUT
 NO. 4 ELEV. 614.51
 TAG IN ROOT OF DBL. STEM BIRCH (16")
 55' RIGHT OF STA. 16+82

BUILDINGS

- TEMPORARY TOILET, LAUNDRY & SHOWER
- PROPOSED TOILET & SHOWER

LEGEND

- ROADS
- MIXED DECIDUOUS & CONIFEROUS GROWTH
- CAMPSITES (210)

MICHIGAN
 DEPARTMENT OF CONSERVATION
 PARKS AND RECREATION DIVISION

BRIMLEY STATE PARK
 CAMPSITE NO. 1 PLAN
 5-25-58

SHEET NO. 1
 OF 1
 PLAN NO. L-1.2