


| DESIGNED BY | DRAWN BY | CHECKED BY | DATE | REVIEWED | DATE | APPROVED | DATE | NO. | DATE | BY | REVISIONS | DATE | BY |
|-------------|----------|------------|------|---------------|------|--------------------|------|-----|------|----|-----------|------|----|
| | | | | ARCHITECTURAL | | <i>[Signature]</i> | | 1 | | | 4 | | |
| | | | | ENGINEERING | | | | 2 | | | 5 | | |
| | | | | LANDSCAPE | | | | 3 | | | 6 | | |

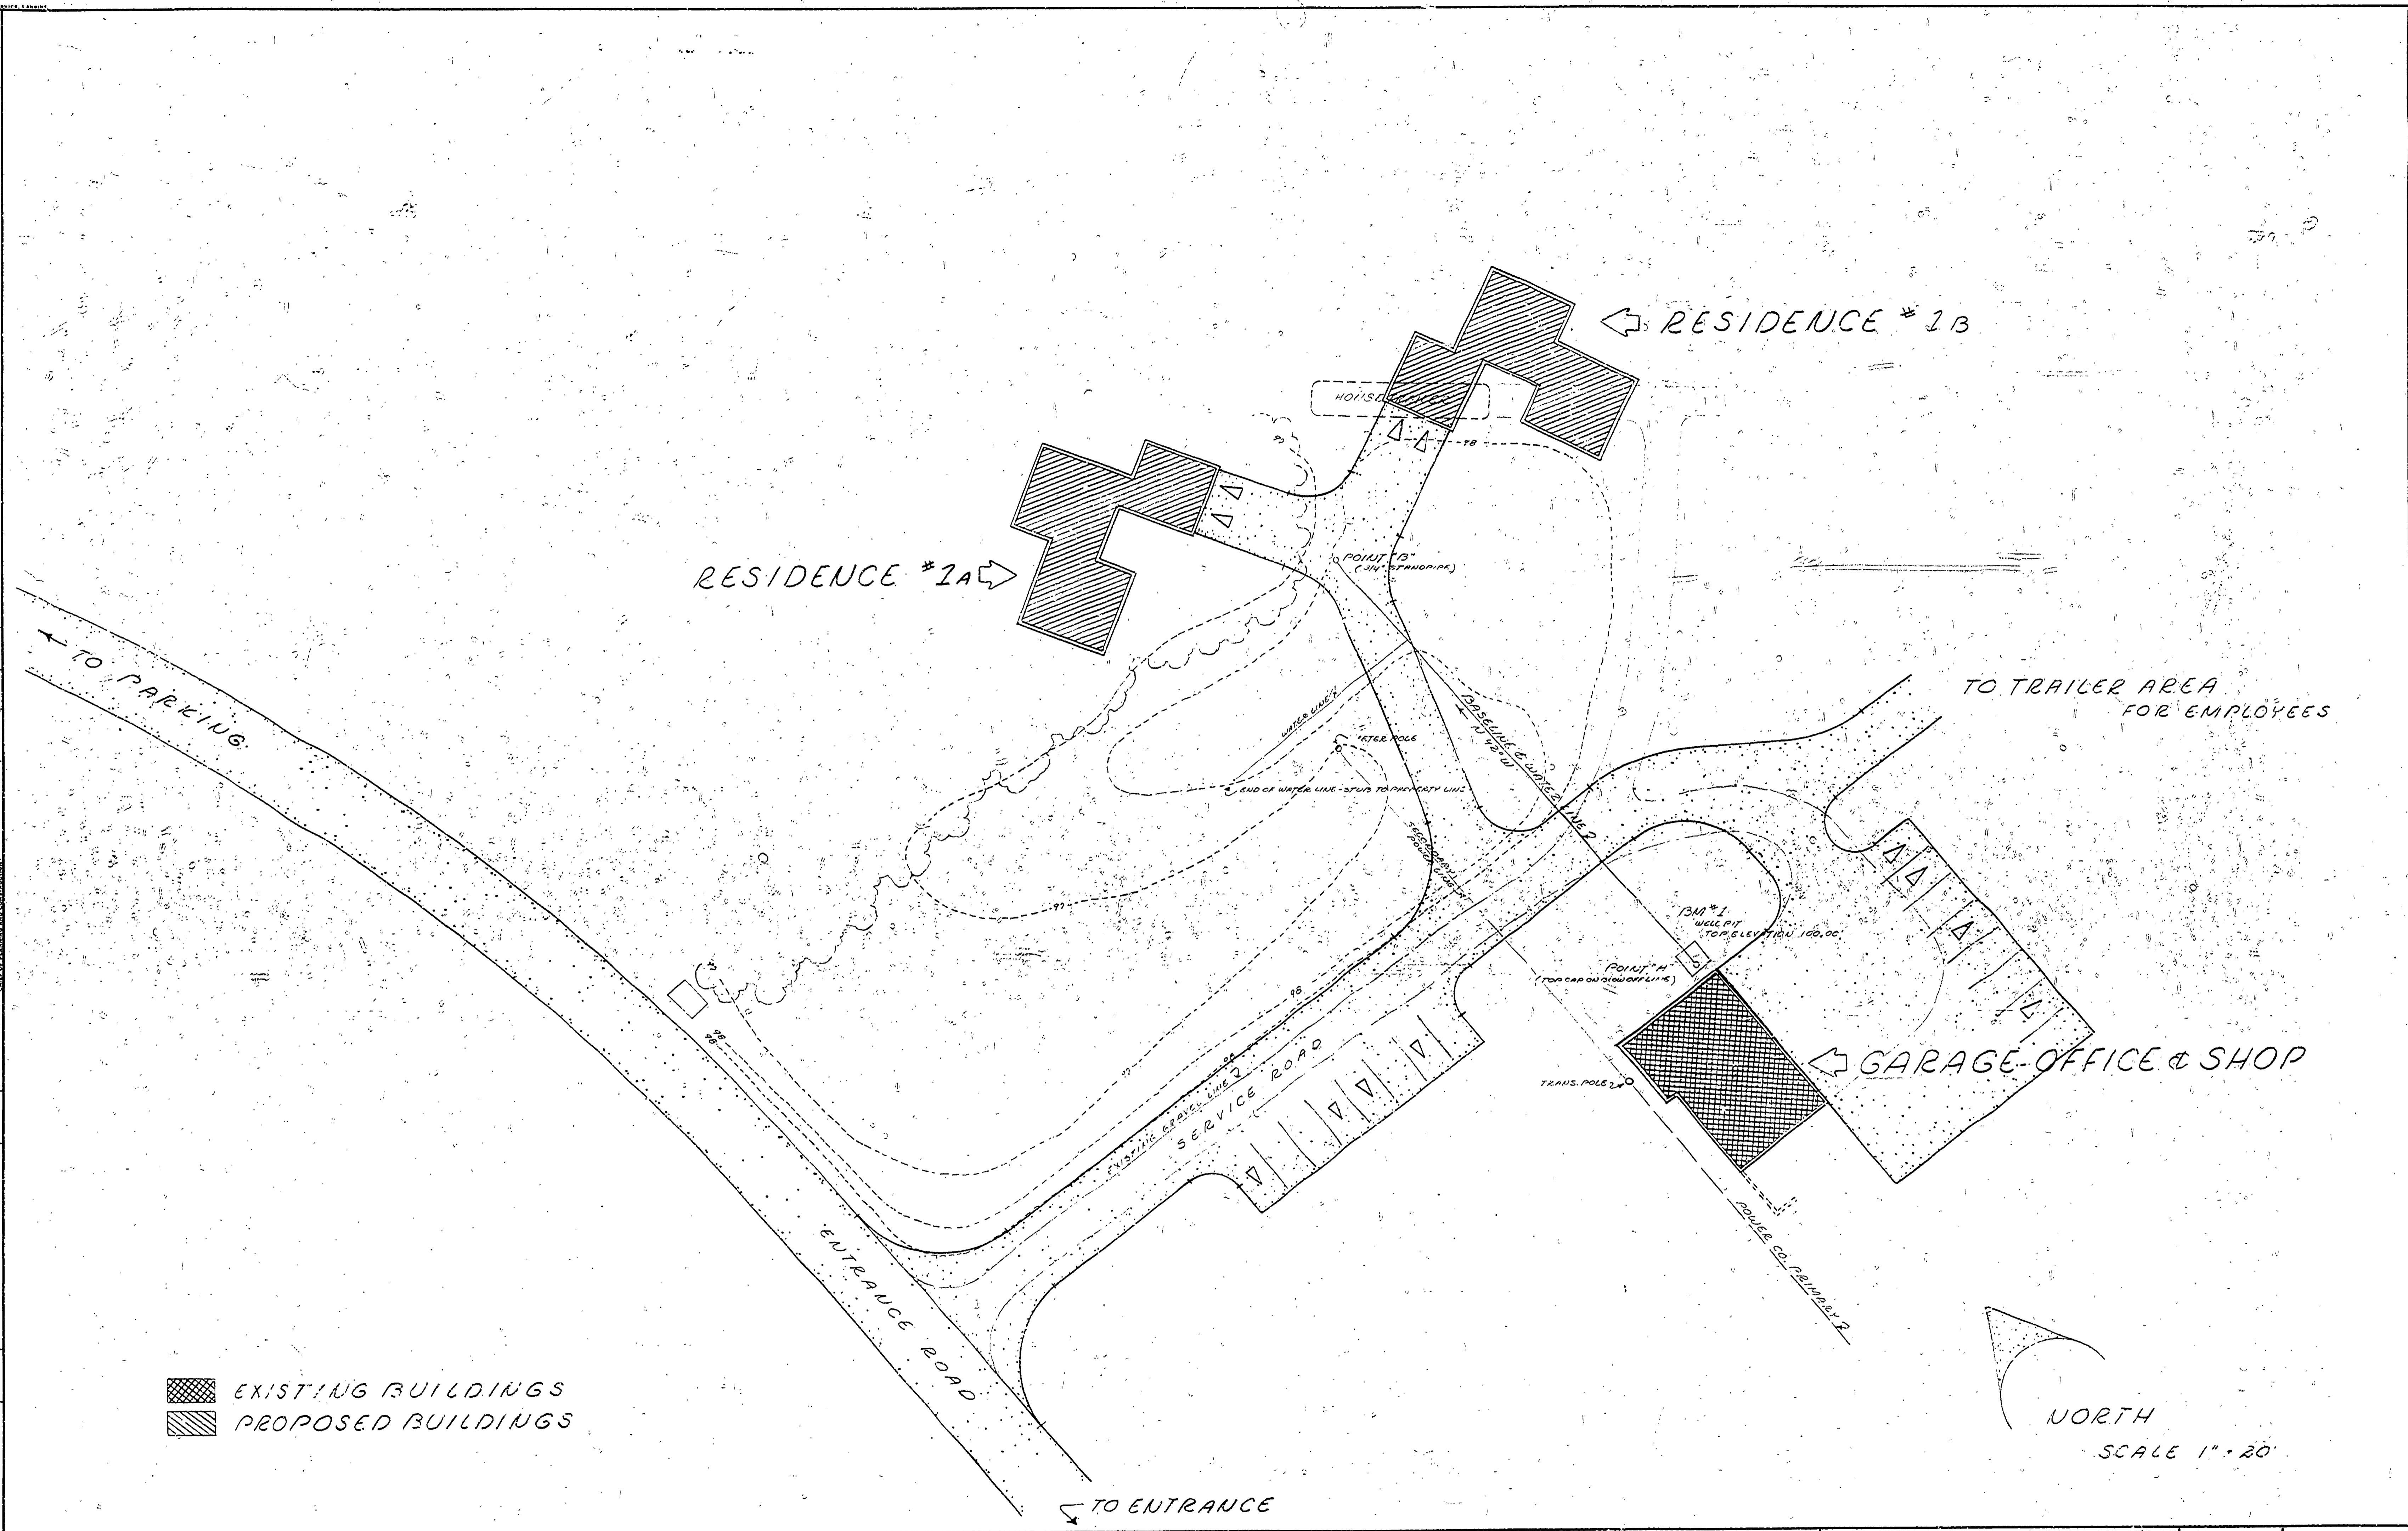

SCALE 1" = 20'

MICHIGAN
DEPARTMENT OF CONSERVATION
PARKS AND RECREATION DIVISION

BRIMLEY STATE PARK
SERVICE AREA PLAN

SHEET
NO. 1
OF 1

PLAN NO.
L-111