
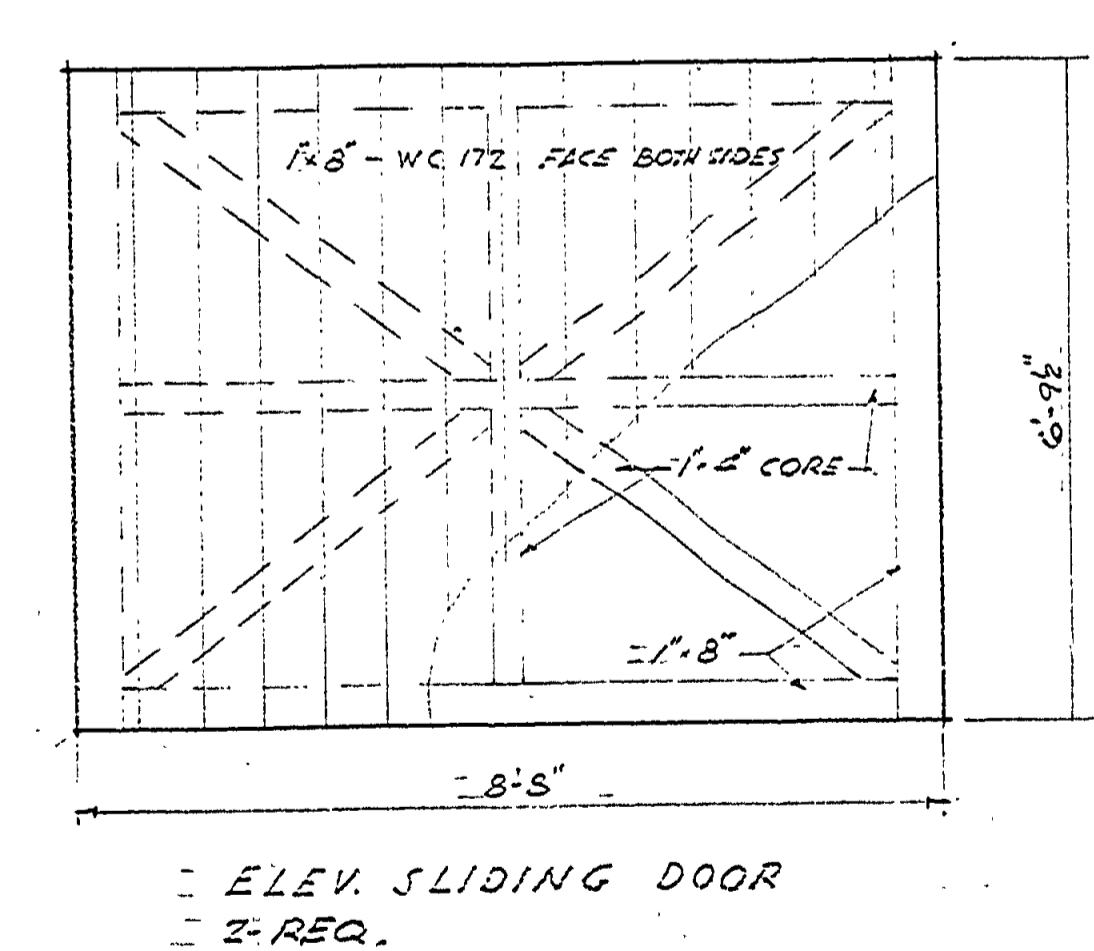
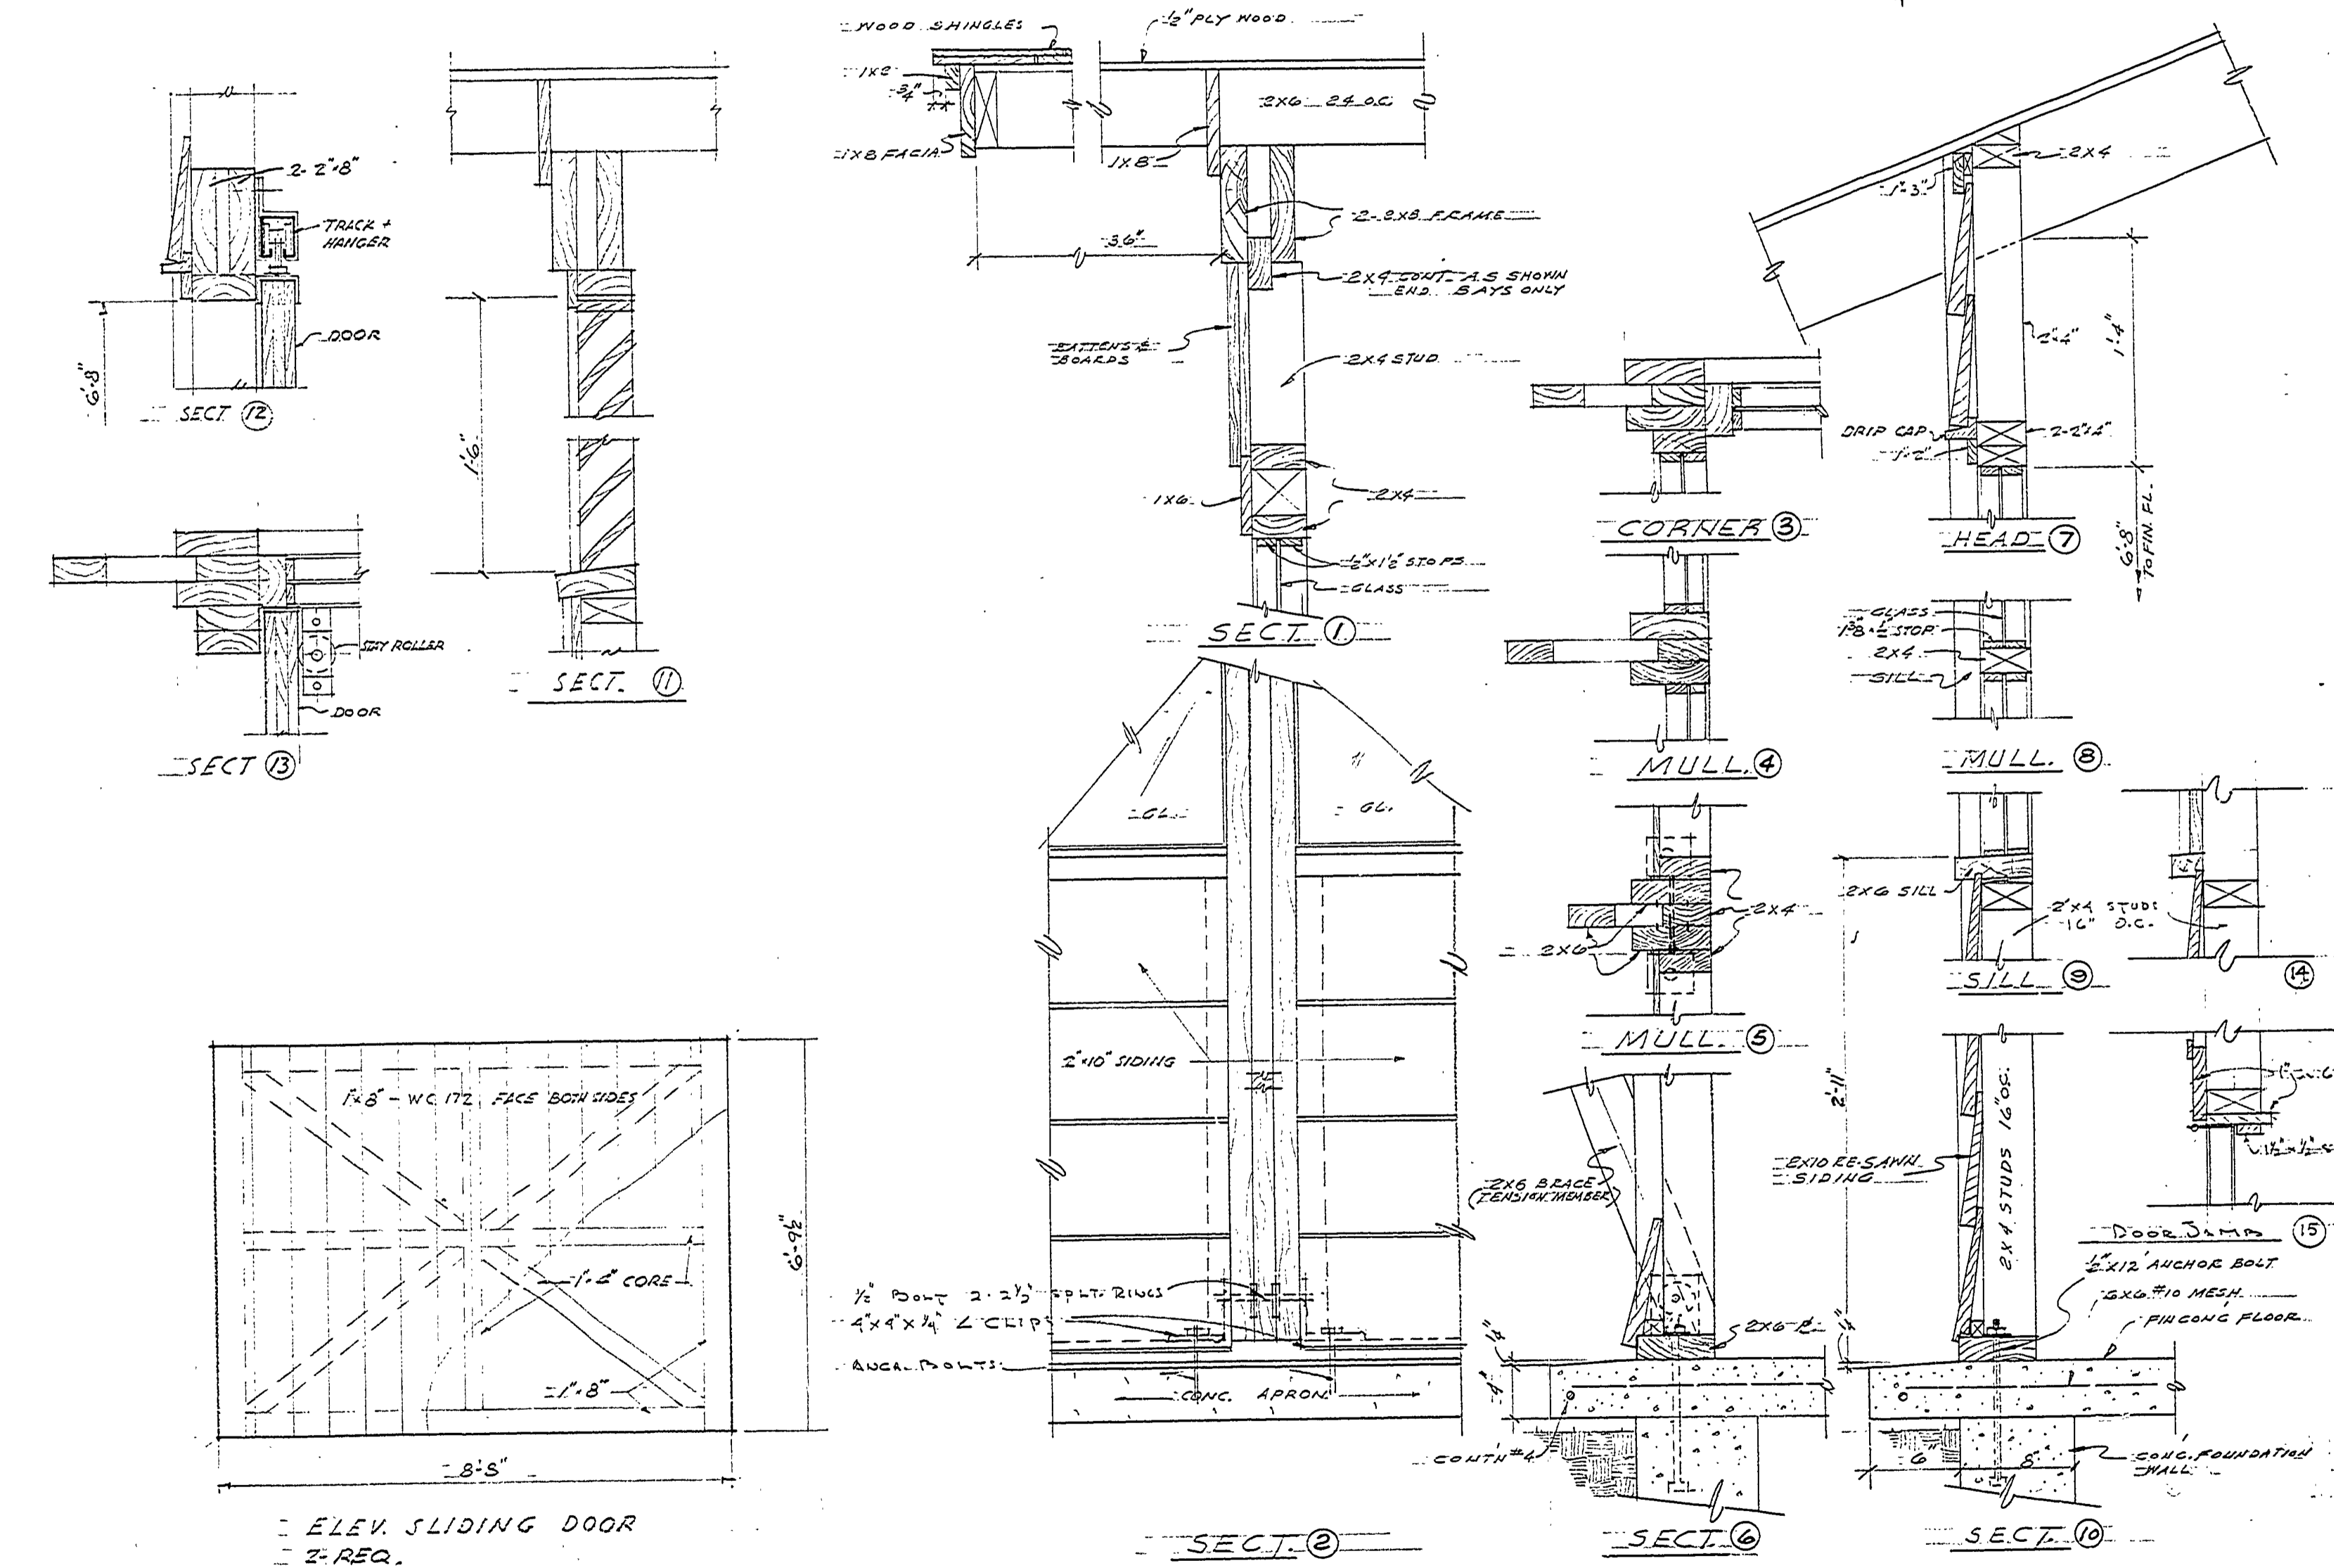
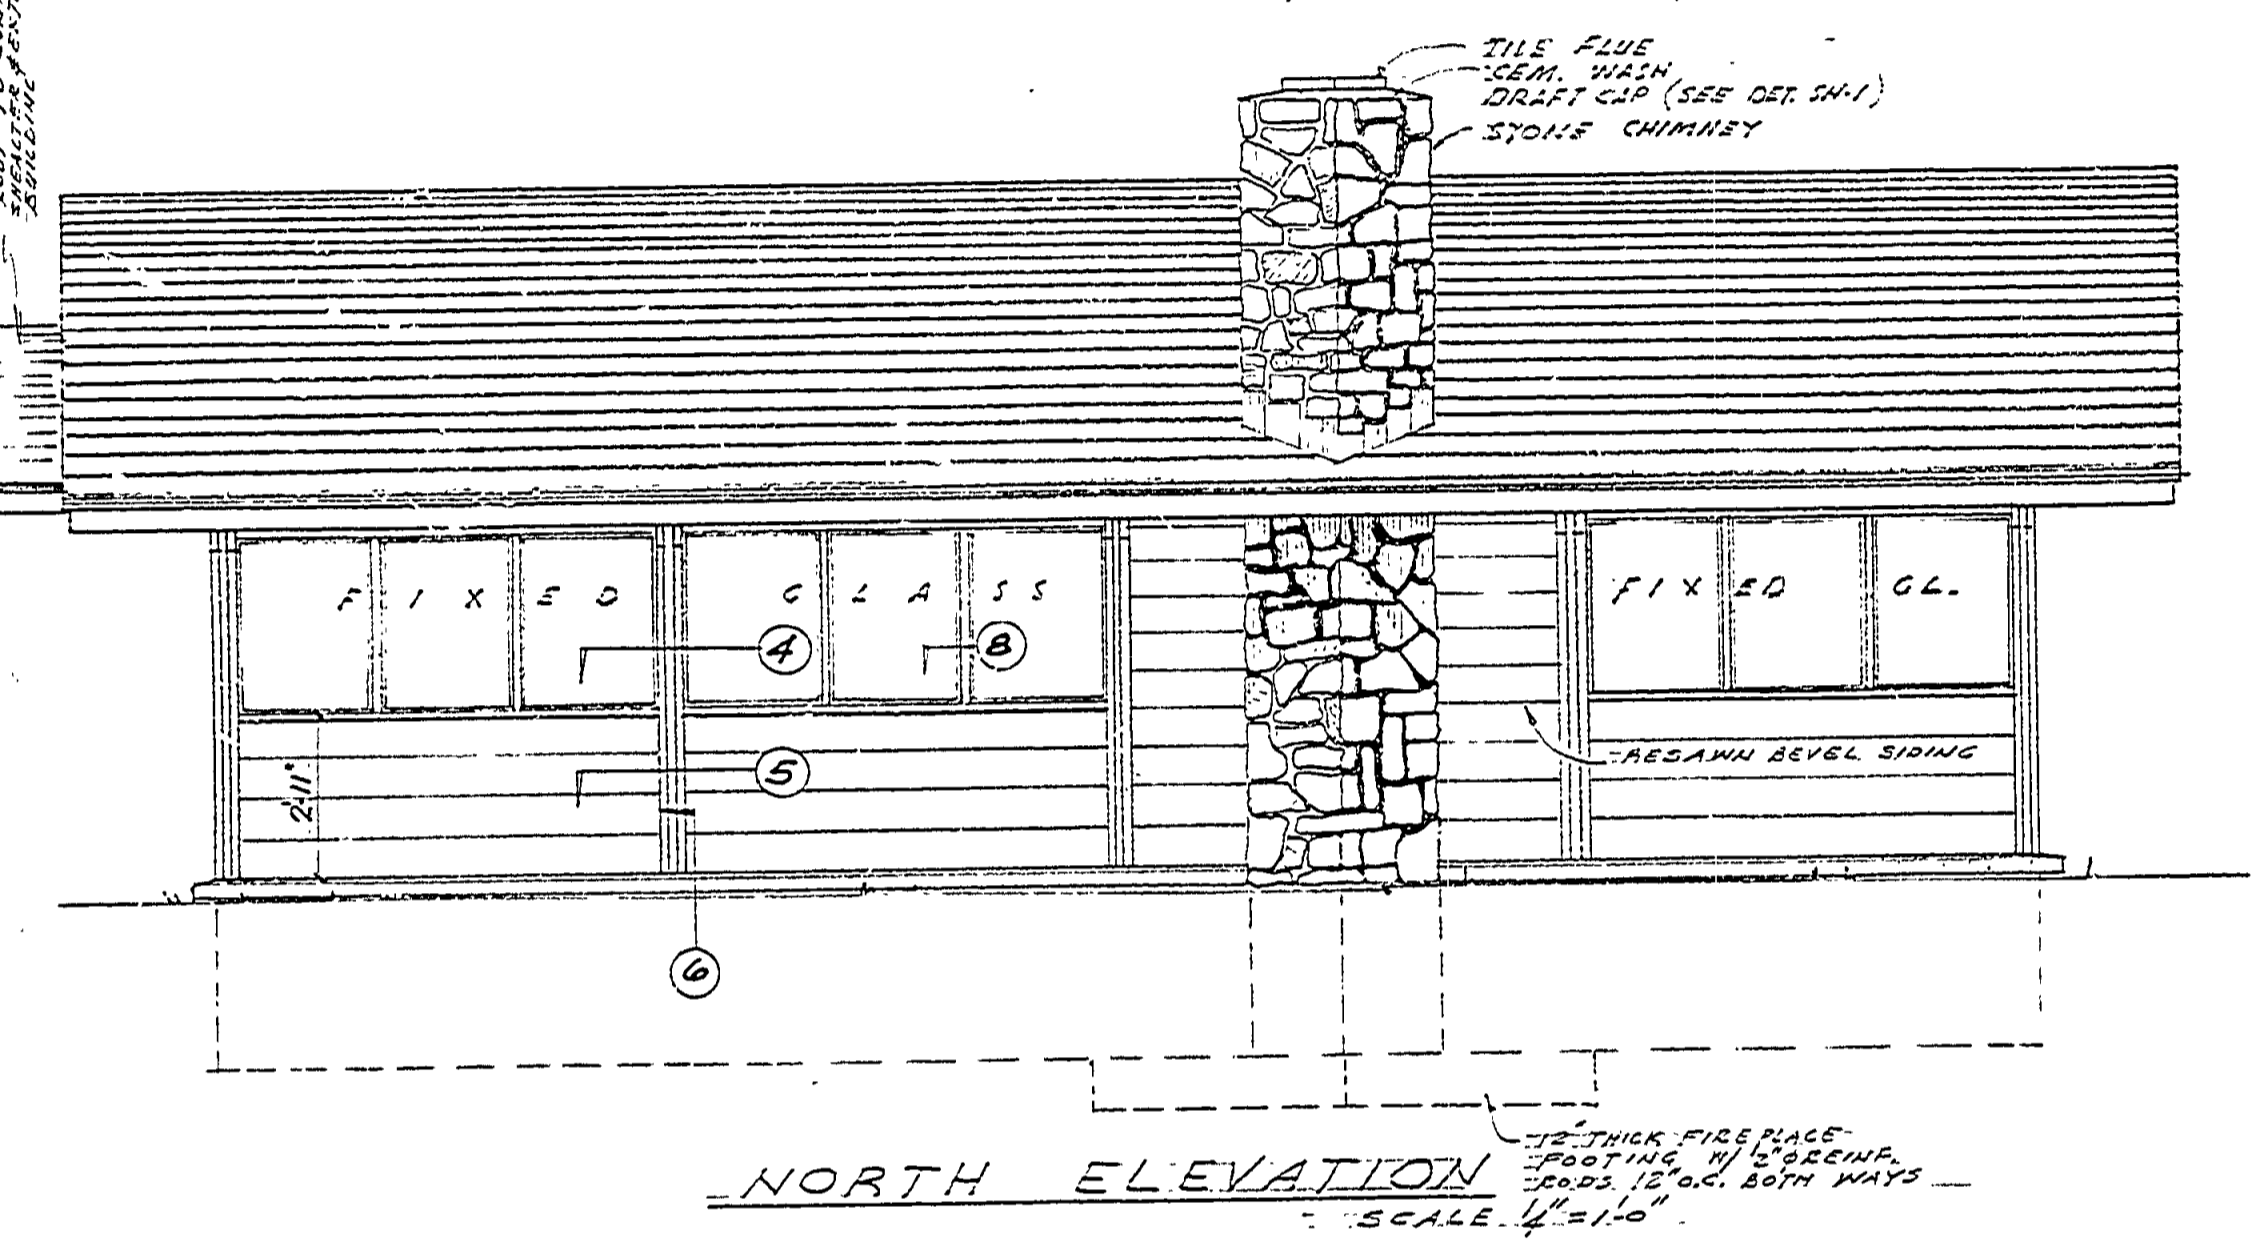


DESIGNED BY	DRAWN BY	CHECKED BY	DATE	REVIEWED	DATE	APPROVED	DATE	NO.	DATE	BY	REVISIONS
MMK	G.D.	WVG	2-6-5					1			4
			1-1-6	ARCHITECTURAL				2			5
				ENGINEERING				3			6
				LANDSCAPE							

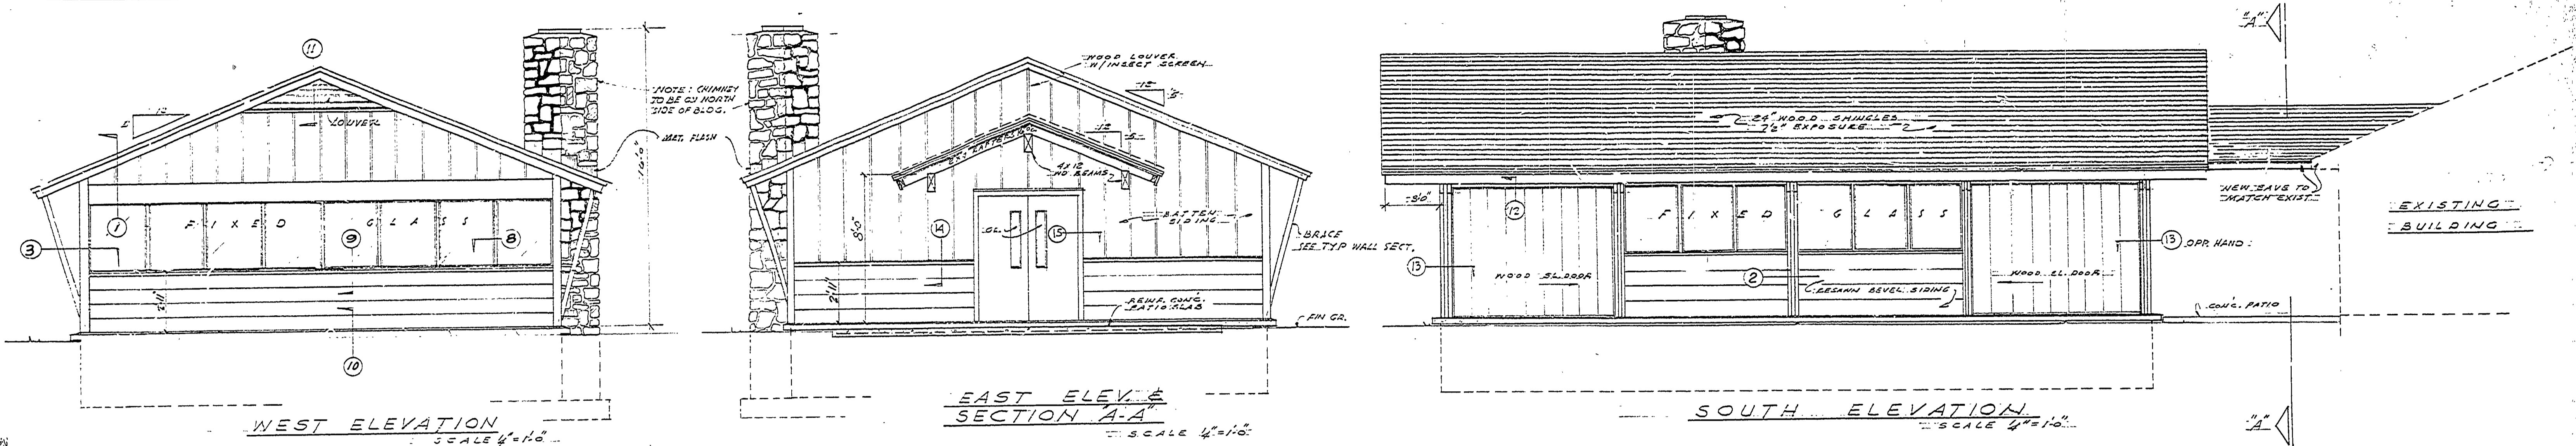

TYPICAL DETAILS
SCALE 1/4"=1'-0"