

REVISIONS	NO.	DATE	BY
4			
5			
6			

REVIEWED BY SECTIONS	DATE	APPROVED BY
ARCHITECTURAL	4-2-58	J.R. [Signature]
ENGINEERING	4-2-58	J.R. [Signature]
LANDSCAPE	4-2-58	J.R. [Signature]

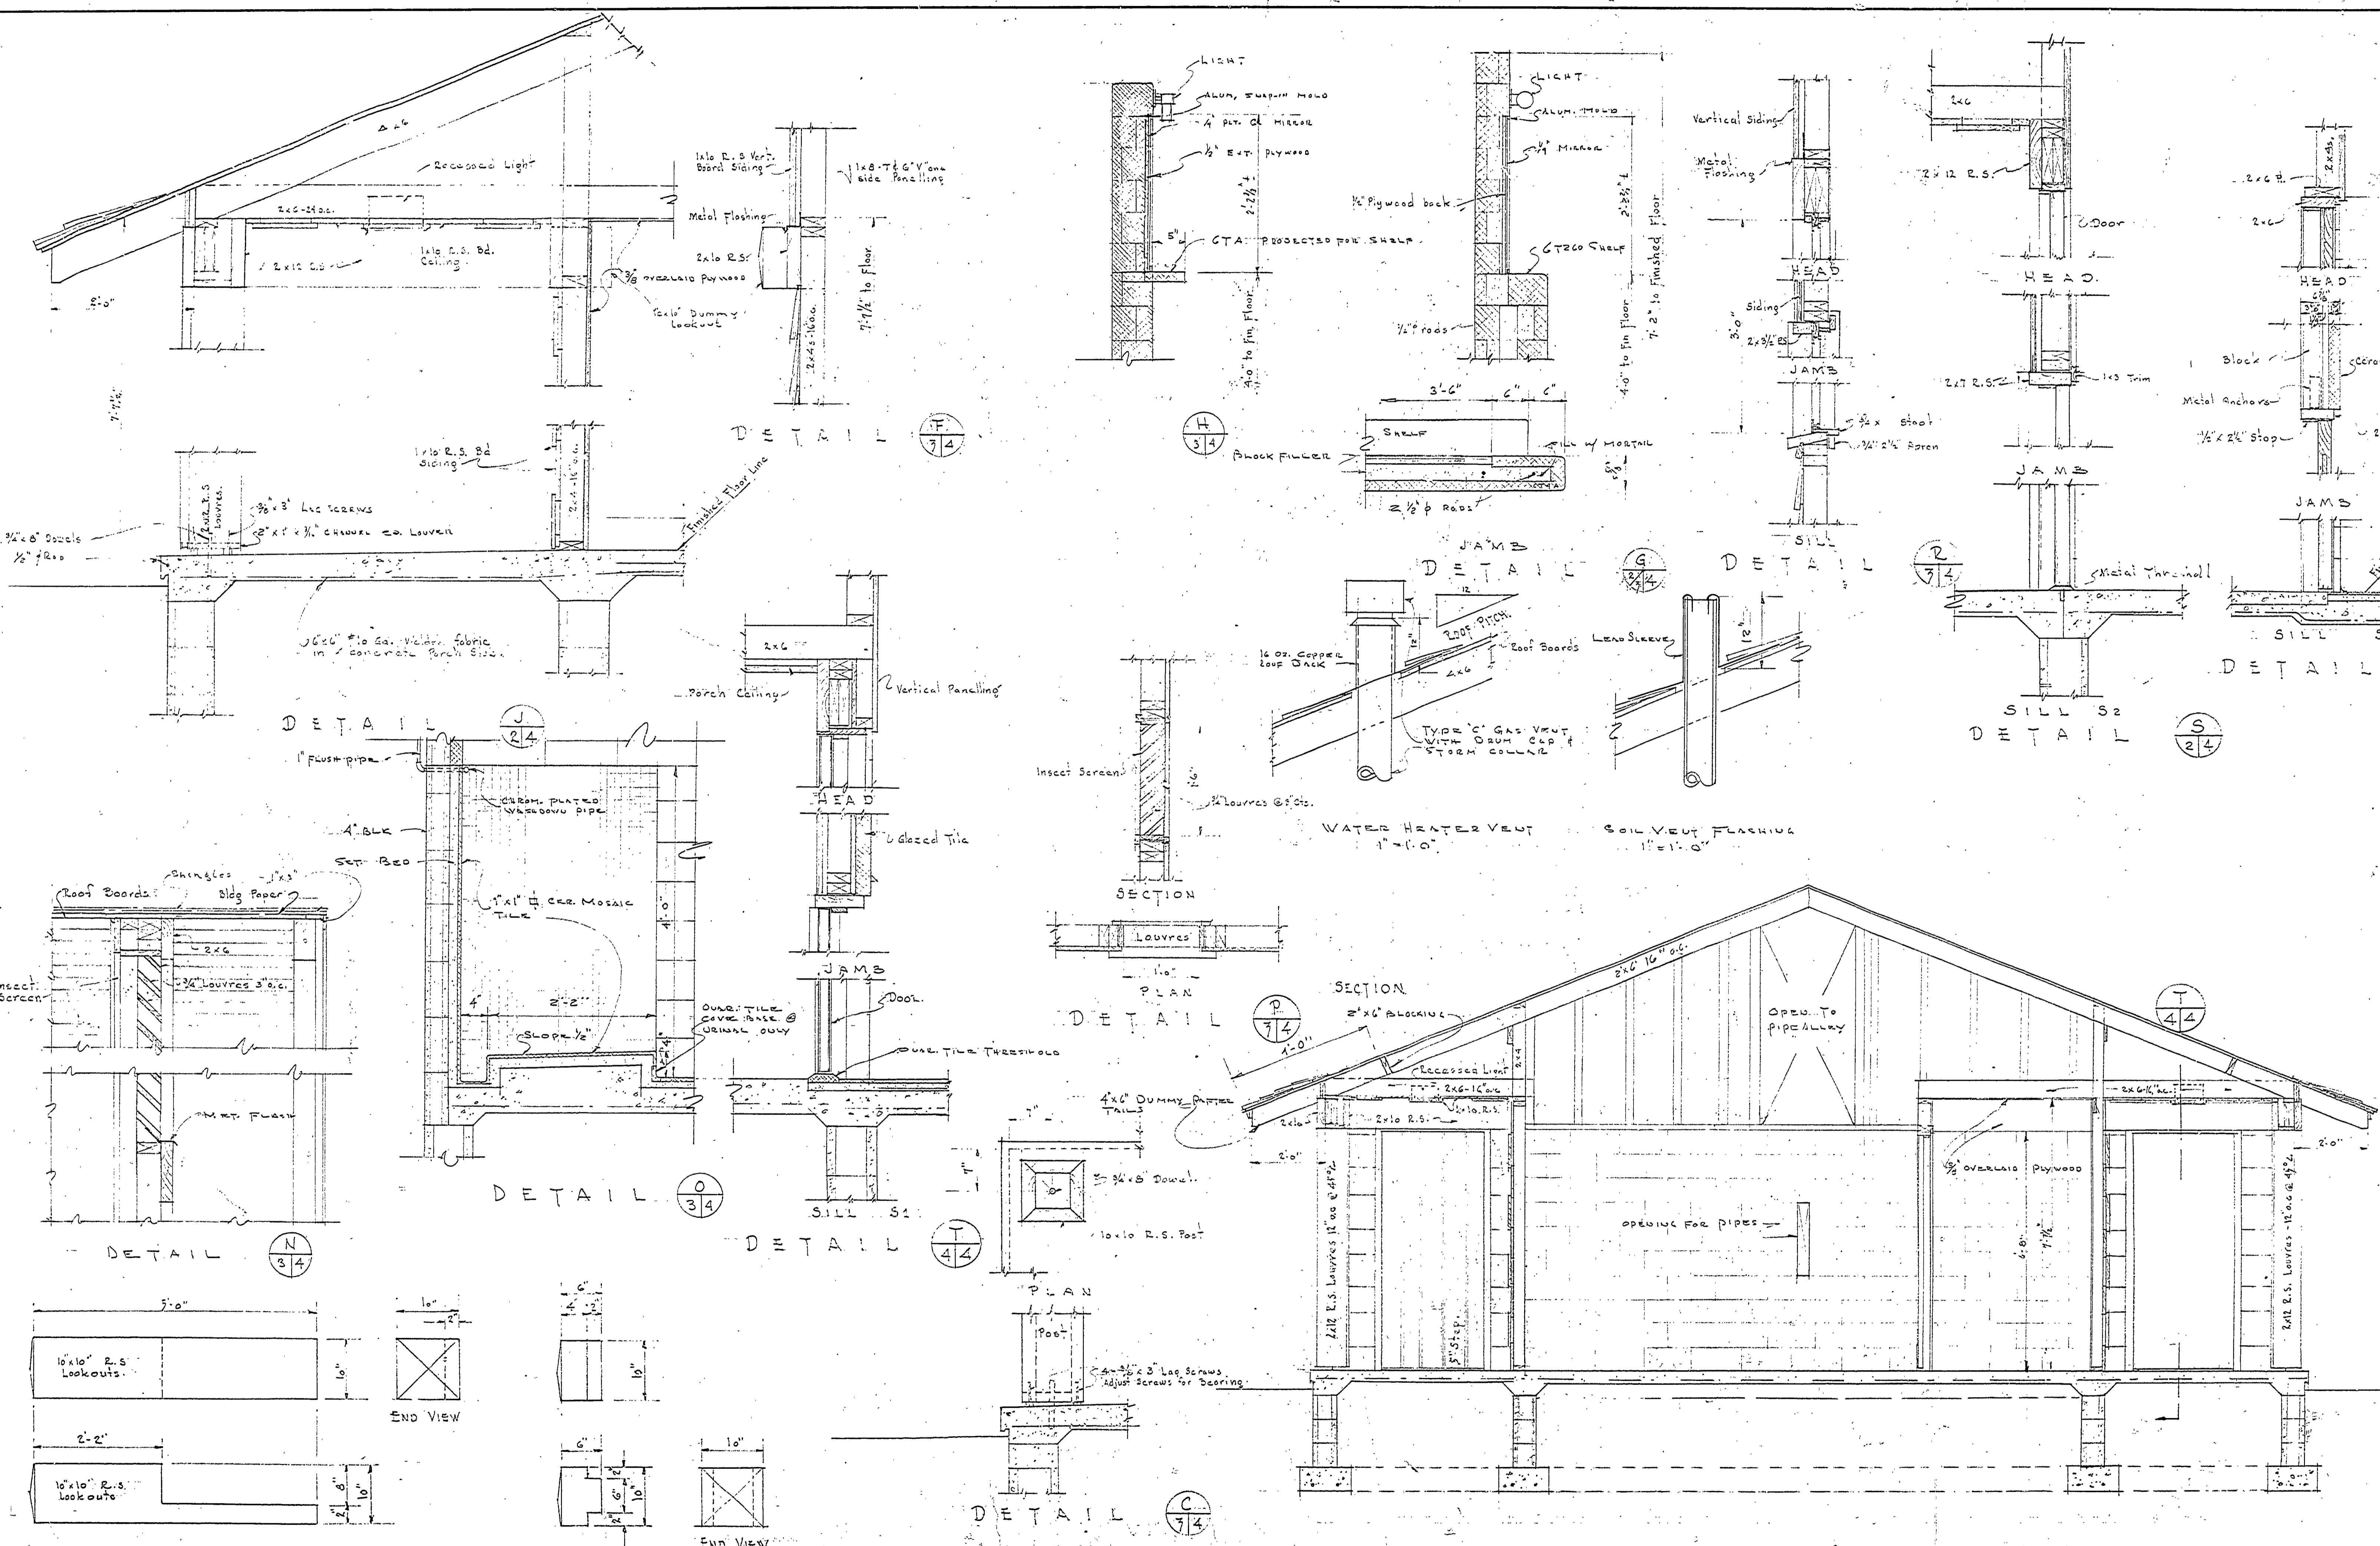
DRAWN BY	DATE
J.W. Fish	4-2-58

CHECKED BY	DATE
W.D. G.	4-2-58

NO.	DATE	BY
1	4-1-58	J.R. [Signature]
2	4-1-58	J.R. [Signature]
3	4-1-58	J.R. [Signature]



DETAIL OF 10x10 LOOKOUTS

DETAILS  
Scale 1"=1'-0" unless otherwise noted.

SECTION C-C  
Scale 1/4"=1'-0"

MICHIGAN  
DEPARTMENT OF CONSERVATION  
PARKS AND RECREATION DIVISION

SECTION AND DETAILS		PROJ. No. 253-2-C1
DRIMLEY STATE PARK TOILET AND SHOWER BUILDING CAMP GROUND BLDG # 647		SHEET NO. 4 OF 6
		PLAN No. A-104