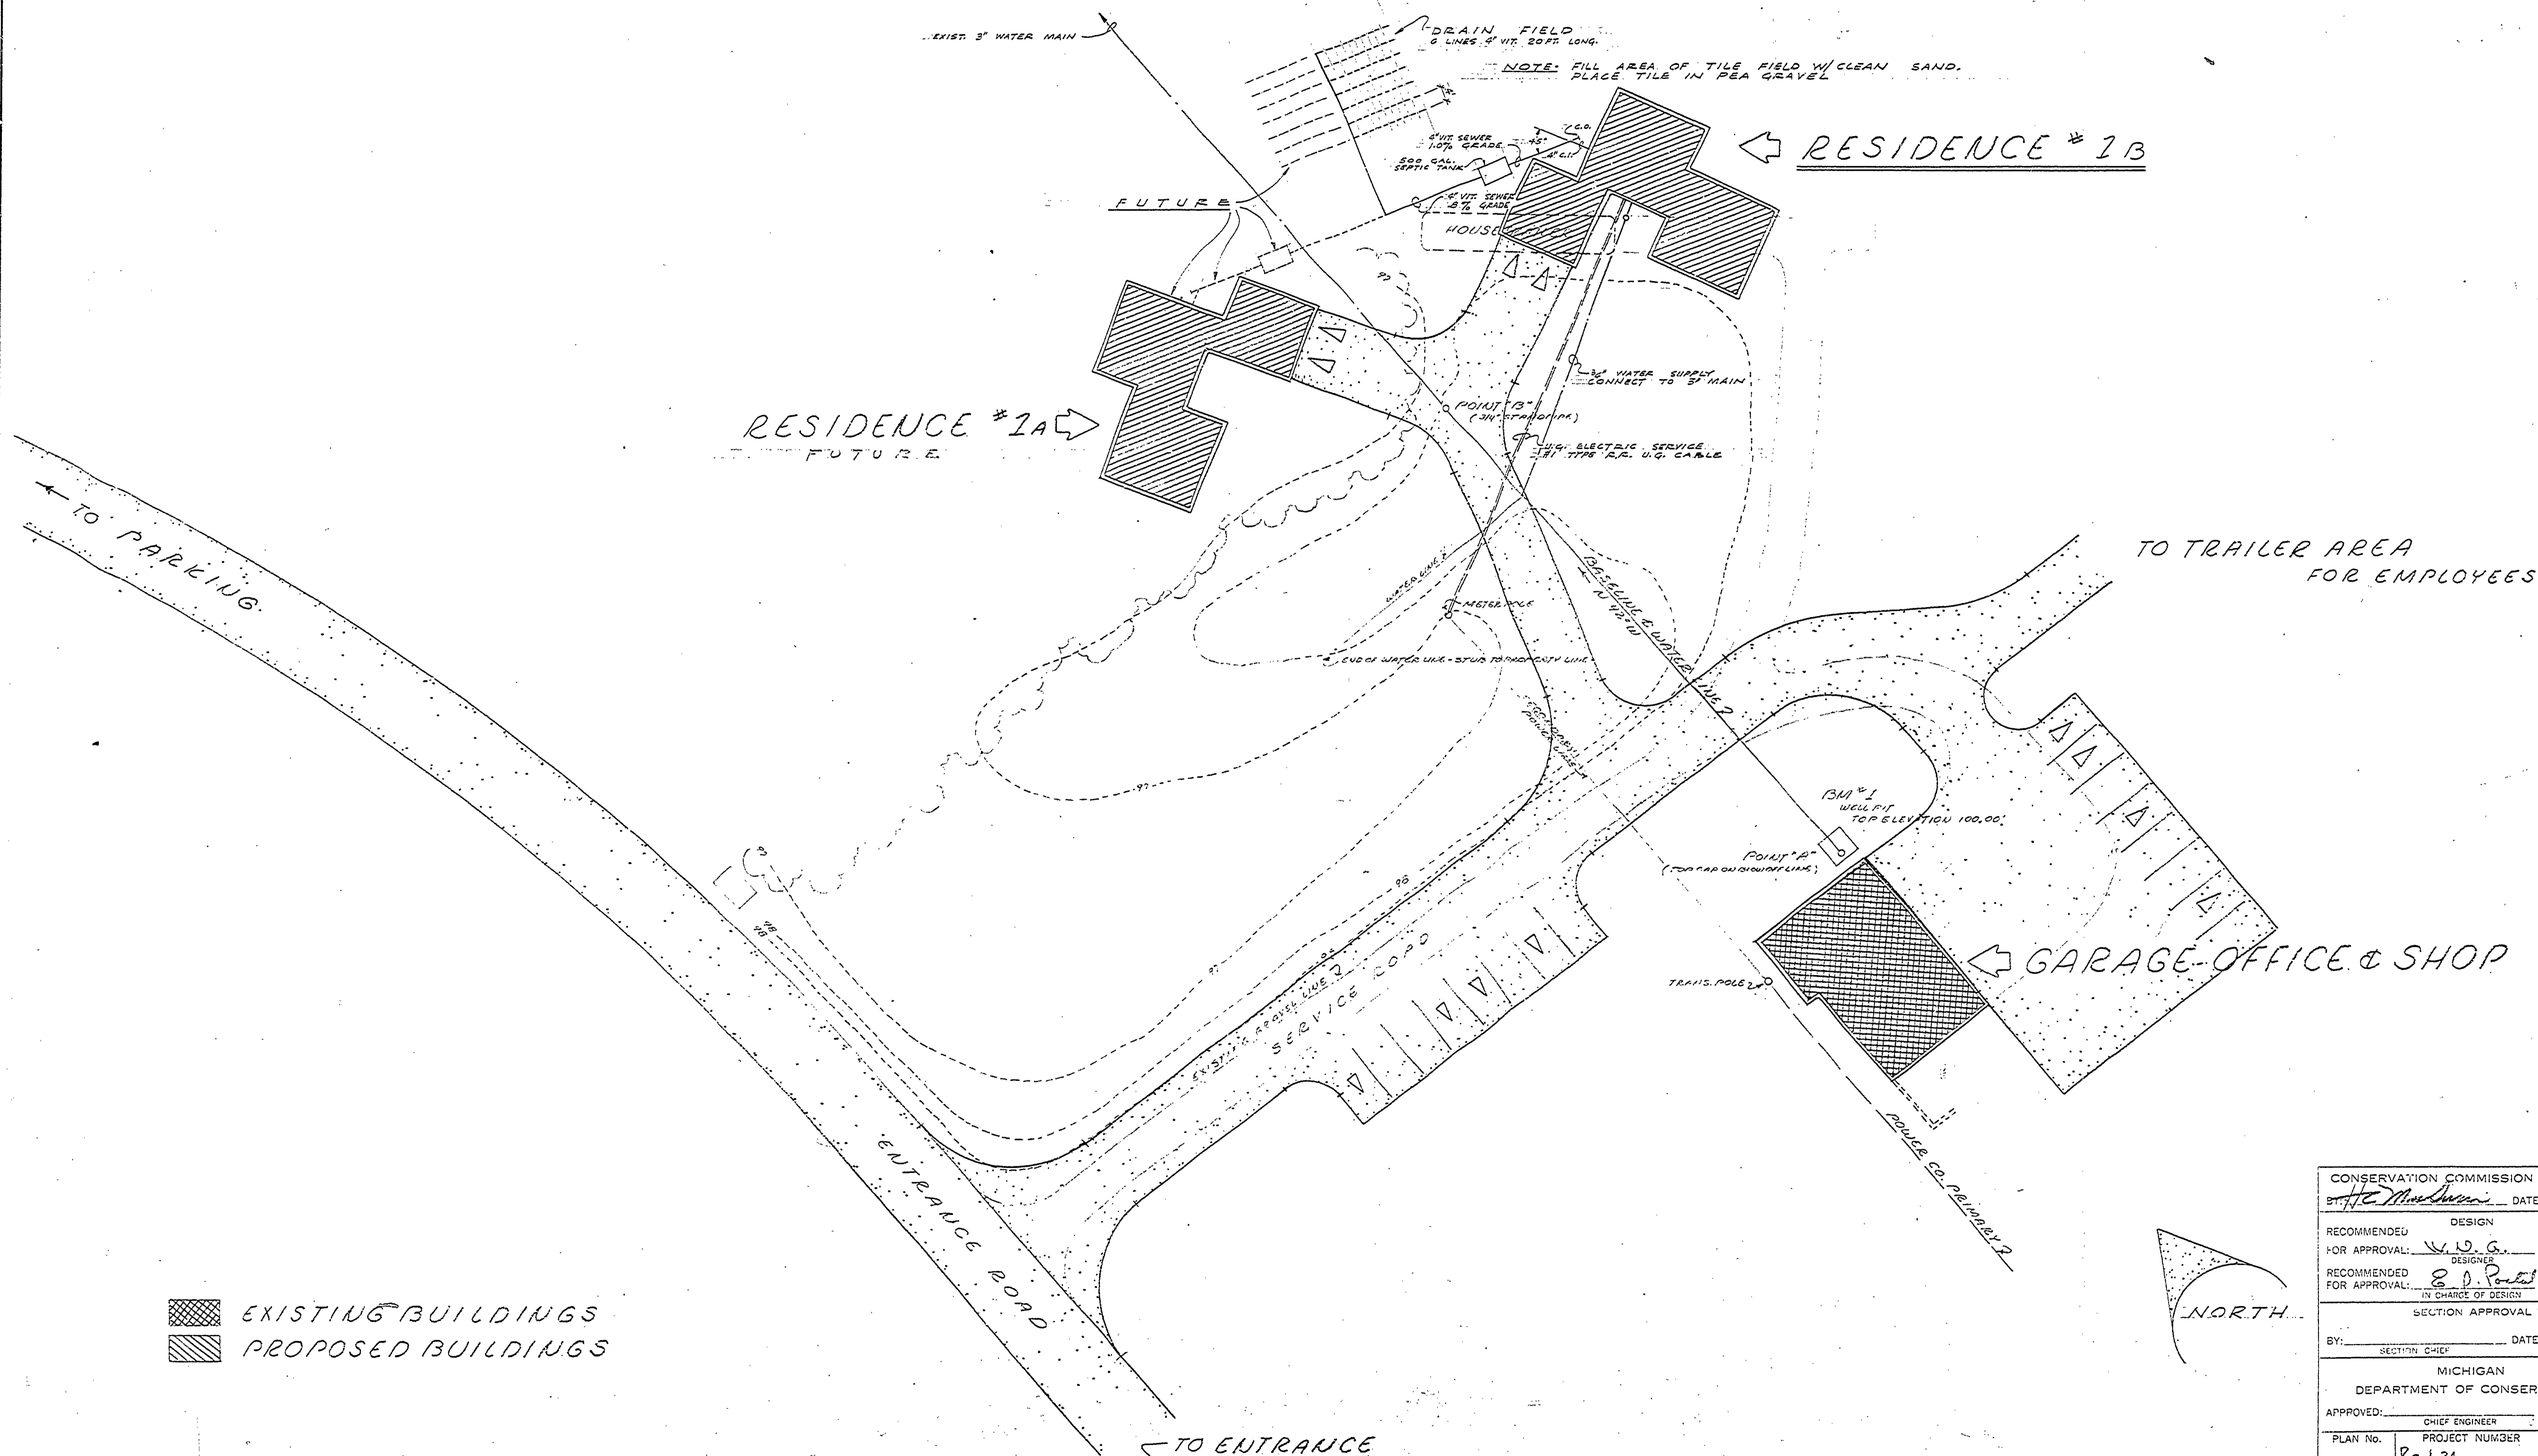

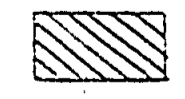


| DESIGNED BY | DRAWN BY | CHECKED BY | DATE | REVIEWED | DATE | APPROVED | DATE | NO. | DATE | BY | REVISIONS | DATE | BY |
|-------------|----------|------------|------|----------|------|----------|------|-----|------|----|-----------|------|----|
| U.M.H. | U.M.H. | | 1-65 | | | | | 1 | | | 4 | | |
| | | | | | | | | 2 | | | 5 | | |
| | | | | | | | | 3 | | | 6 | | |



 EXISTING BUILDINGS
 PROPOSED BUILDINGS

CONSERVATION COMMISSION APPROVAL
 BY: *H. M. ...* DATE: 6 Jan 66

RECOMMENDED DESIGNER: *W. D. G.* DATE: 3-4-65

RECOMMENDED FOR APPROVAL: *E. D. ...* DATE: 3-5-65

SECTION APPROVAL

BY: _____ DATE: _____

MICHIGAN DEPARTMENT OF CONSERVATION

APPROVED: _____ DATE: _____

PLAN NO. *Rc-1-24* PROJECT NUMBER _____ SHEET OF _____

MICHIGAN DEPARTMENT OF CONSERVATION
 PARKS AND RECREATION DIVISION

BRIMLEY STATE PARK
 RESIDENCE (#1-B)

SHEET NO. *1* OF *6*

PLAN NO. *A-107*