


WHITEFISH BAY

REVISIONS		DATE		BY	
1					
2					
3					
4					
5					
6					


NO.	DATE	BY	APPROVED BY	DATE	SECTION
1					
2					
3					

REVIEWED BY SECTIONS	DATE	APPROVED BY	DATE	ASSISTANT CHIEF IN CHARGE	DATE
ARCHITECTURAL	4-25-58	J.T.R.	4-25-58	H.C. [Signature]	2-16-59
ENGINEERING		J.T.R.			
LANDSCAPE		J.T.R.			

DRAWN BY	E. J. P.
CHECKED BY	April 25, 1958

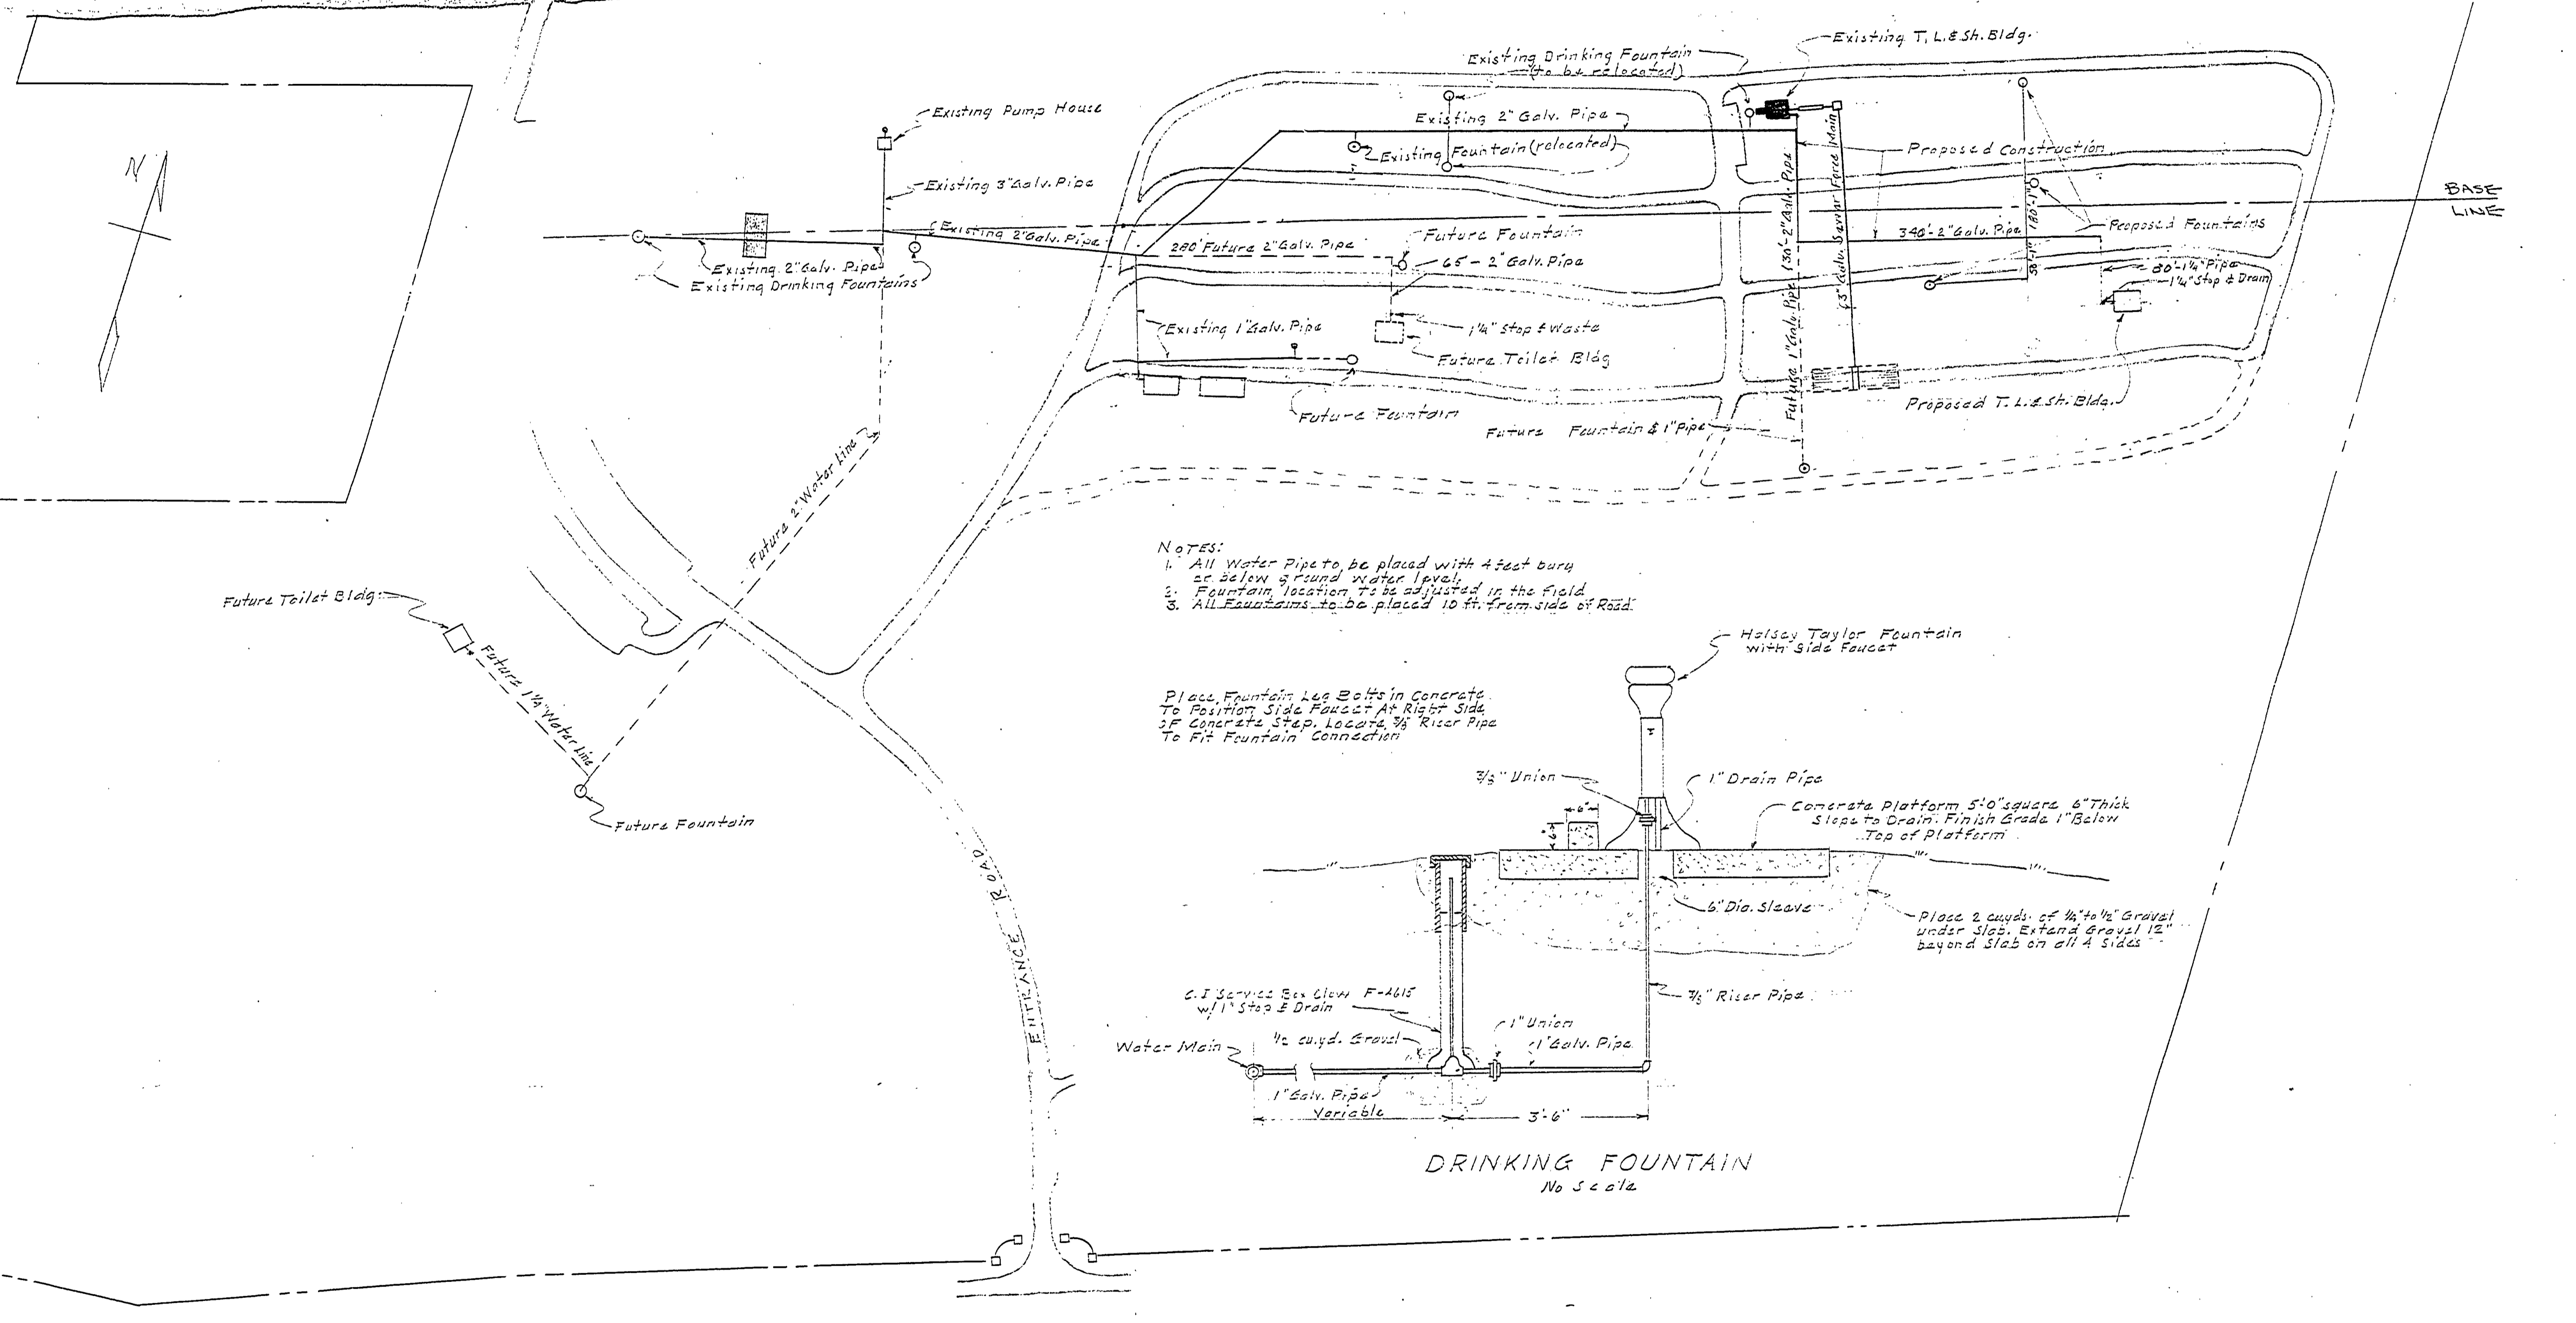

- NOTES:**
1. All Water Pipe to be placed with 4 test burs or below ground water level.
 2. Fountain location to be adjusted in the field.
 3. All Fountains to be placed 10 ft. from side of Road.

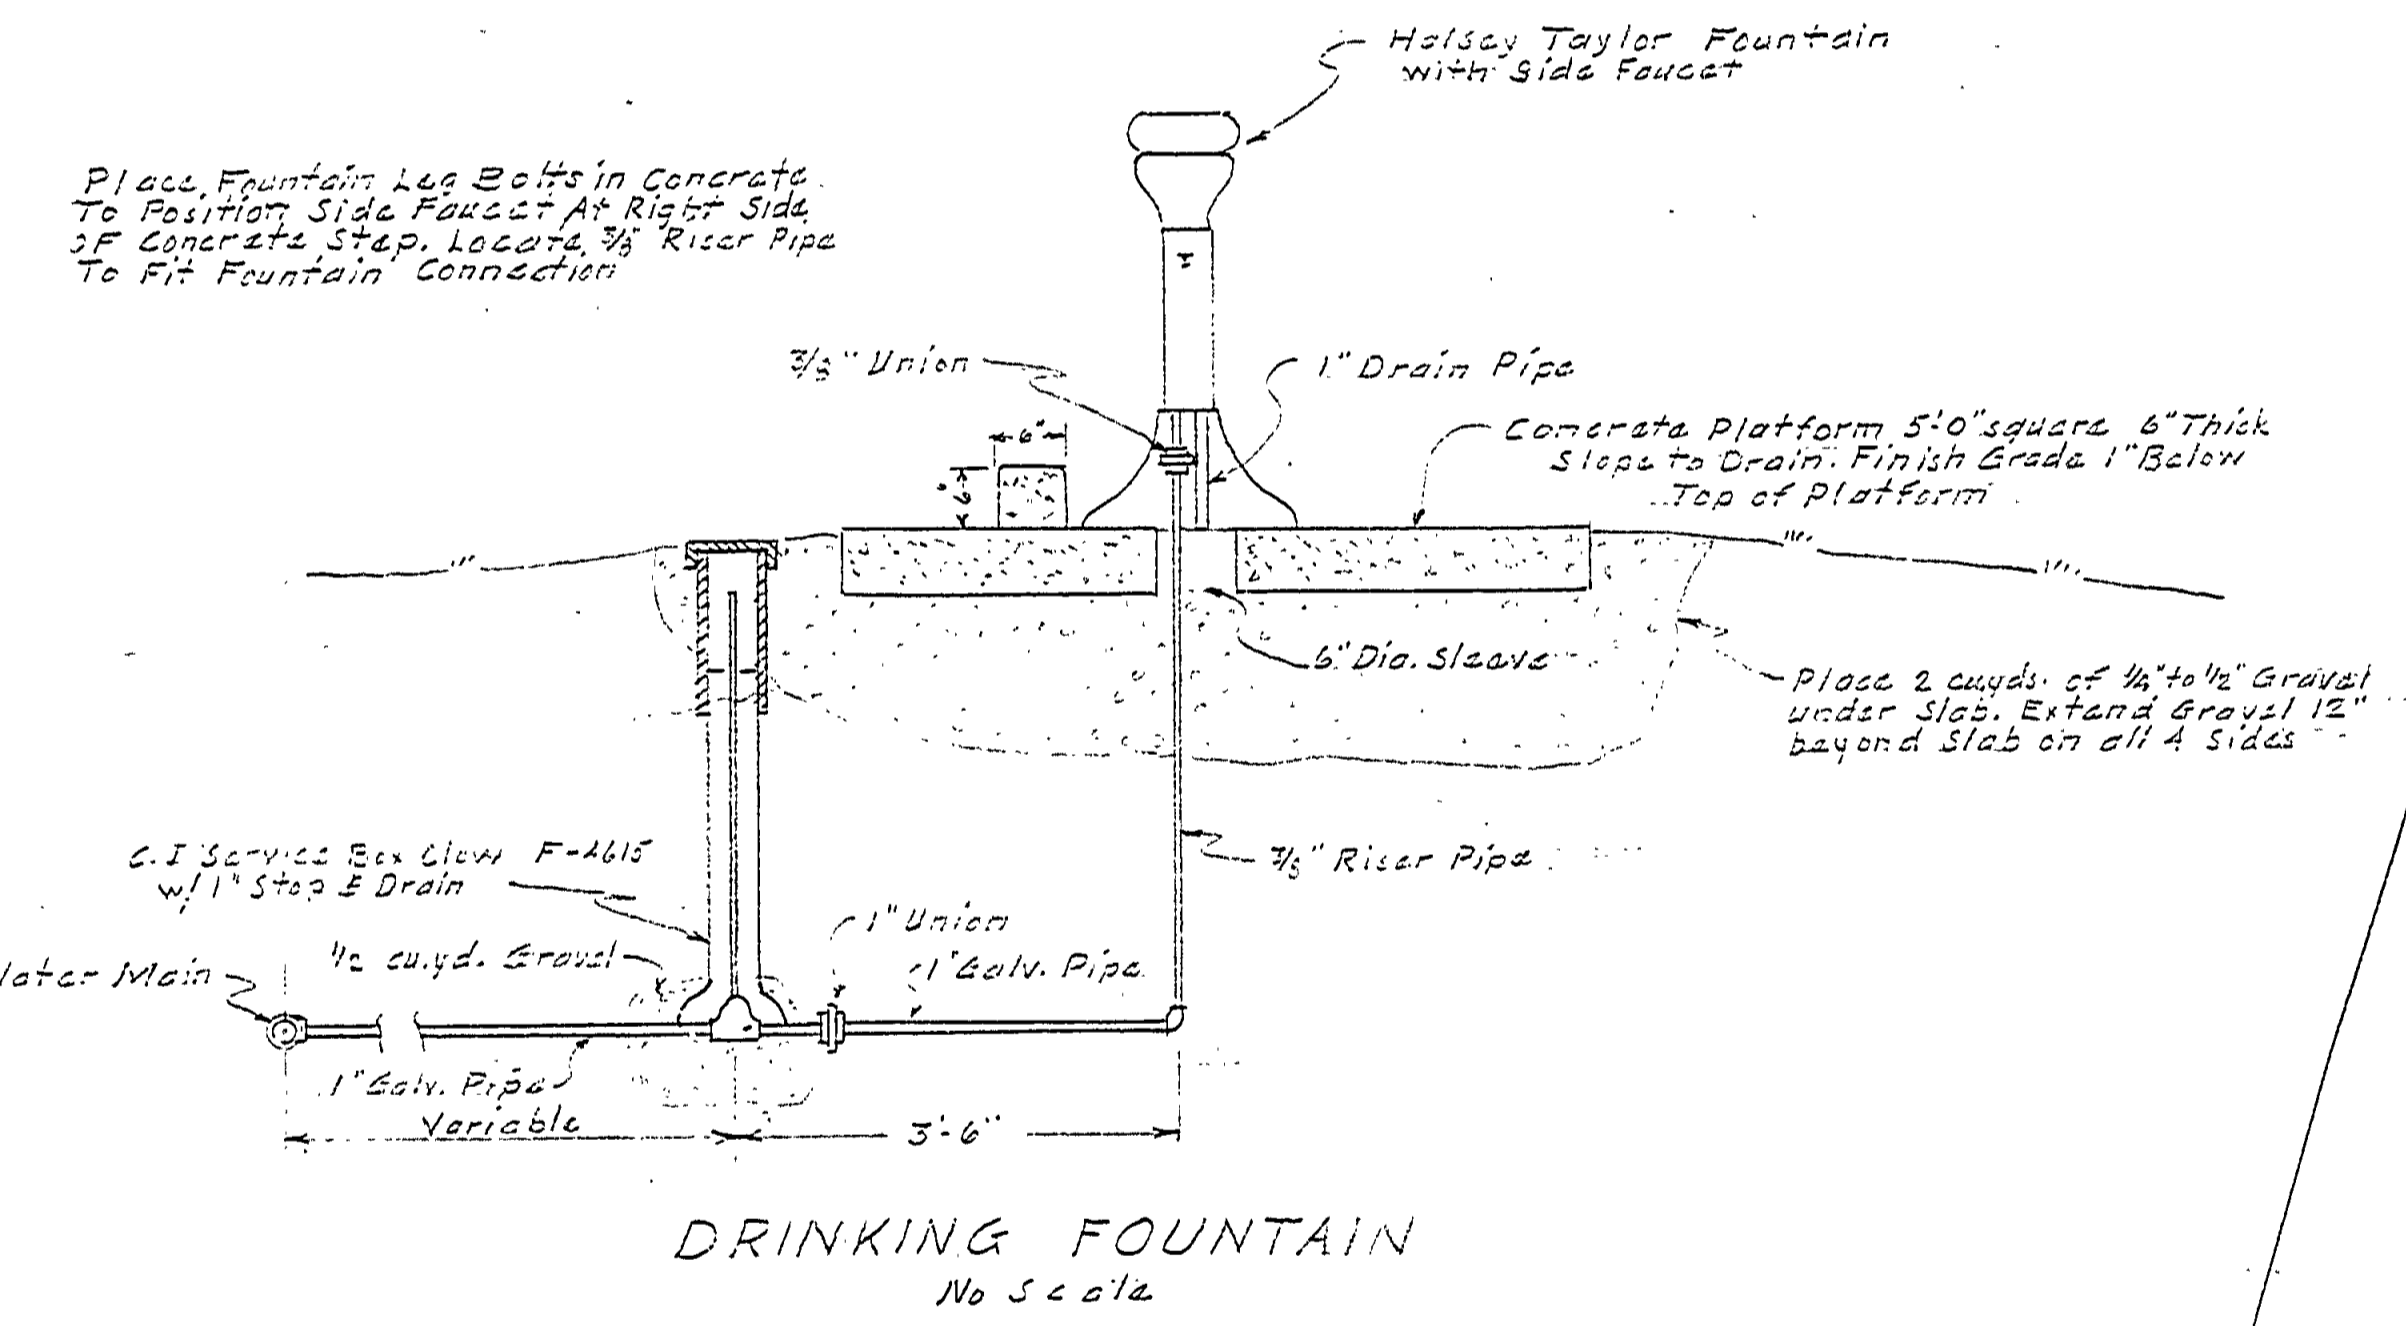

VOID