
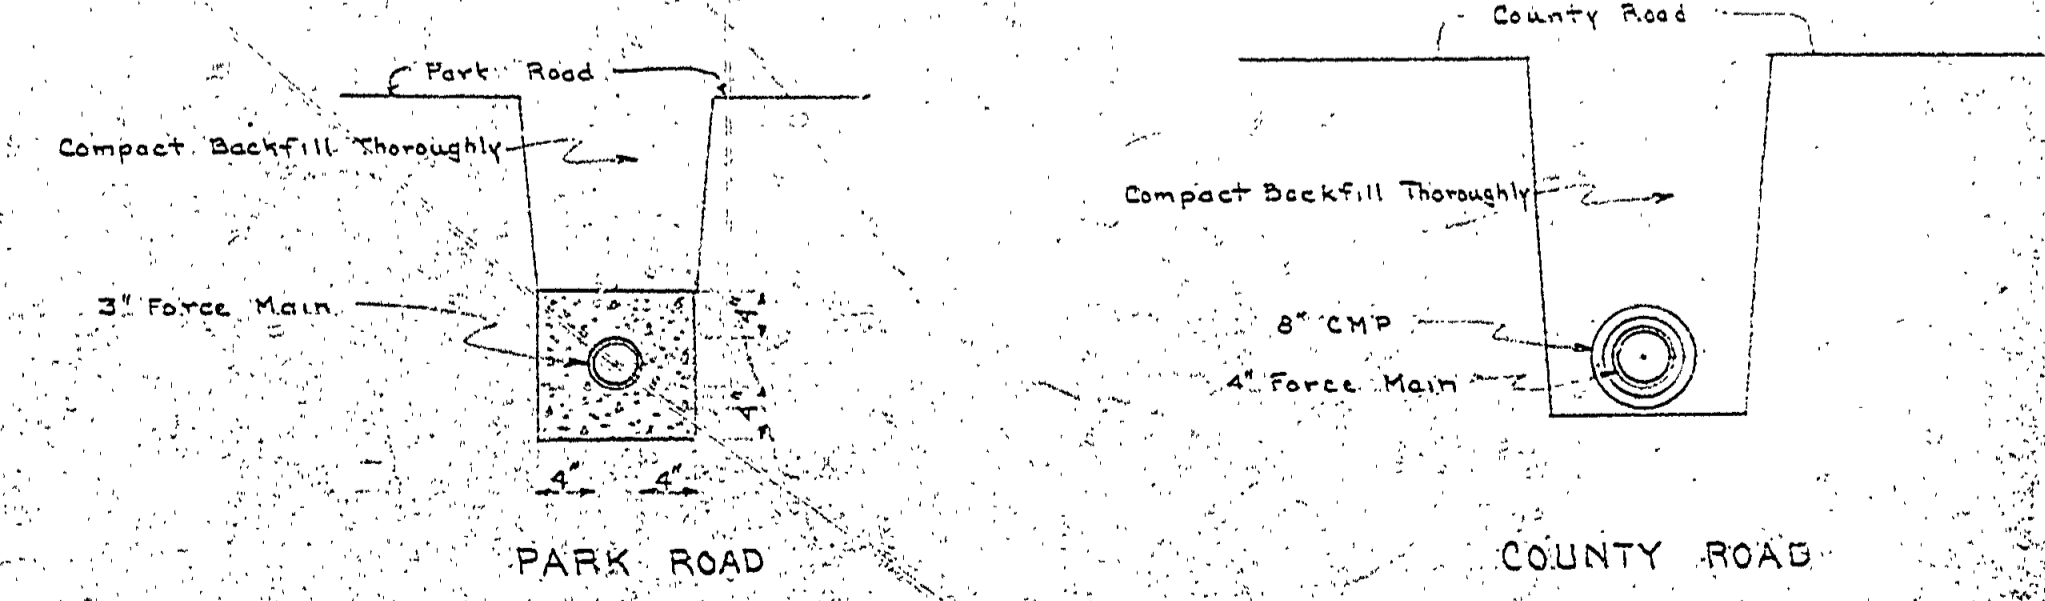


DRAWN BY		REVIEWED BY SECTIONS		DATE		APPROVED		NO.		DATE		BY		REVISIONS	
B. H. G.		ARCHITECTURAL		12-30-59		[Signature]		1		6-27-61		O. A.		4	
E. J. P.		ENGINEERING		12-30-59		[Signature]		2		3-29-61		J. Y.		5	
23 April 1963		LANDSCAPE		12-30-59		[Signature]		3						6	

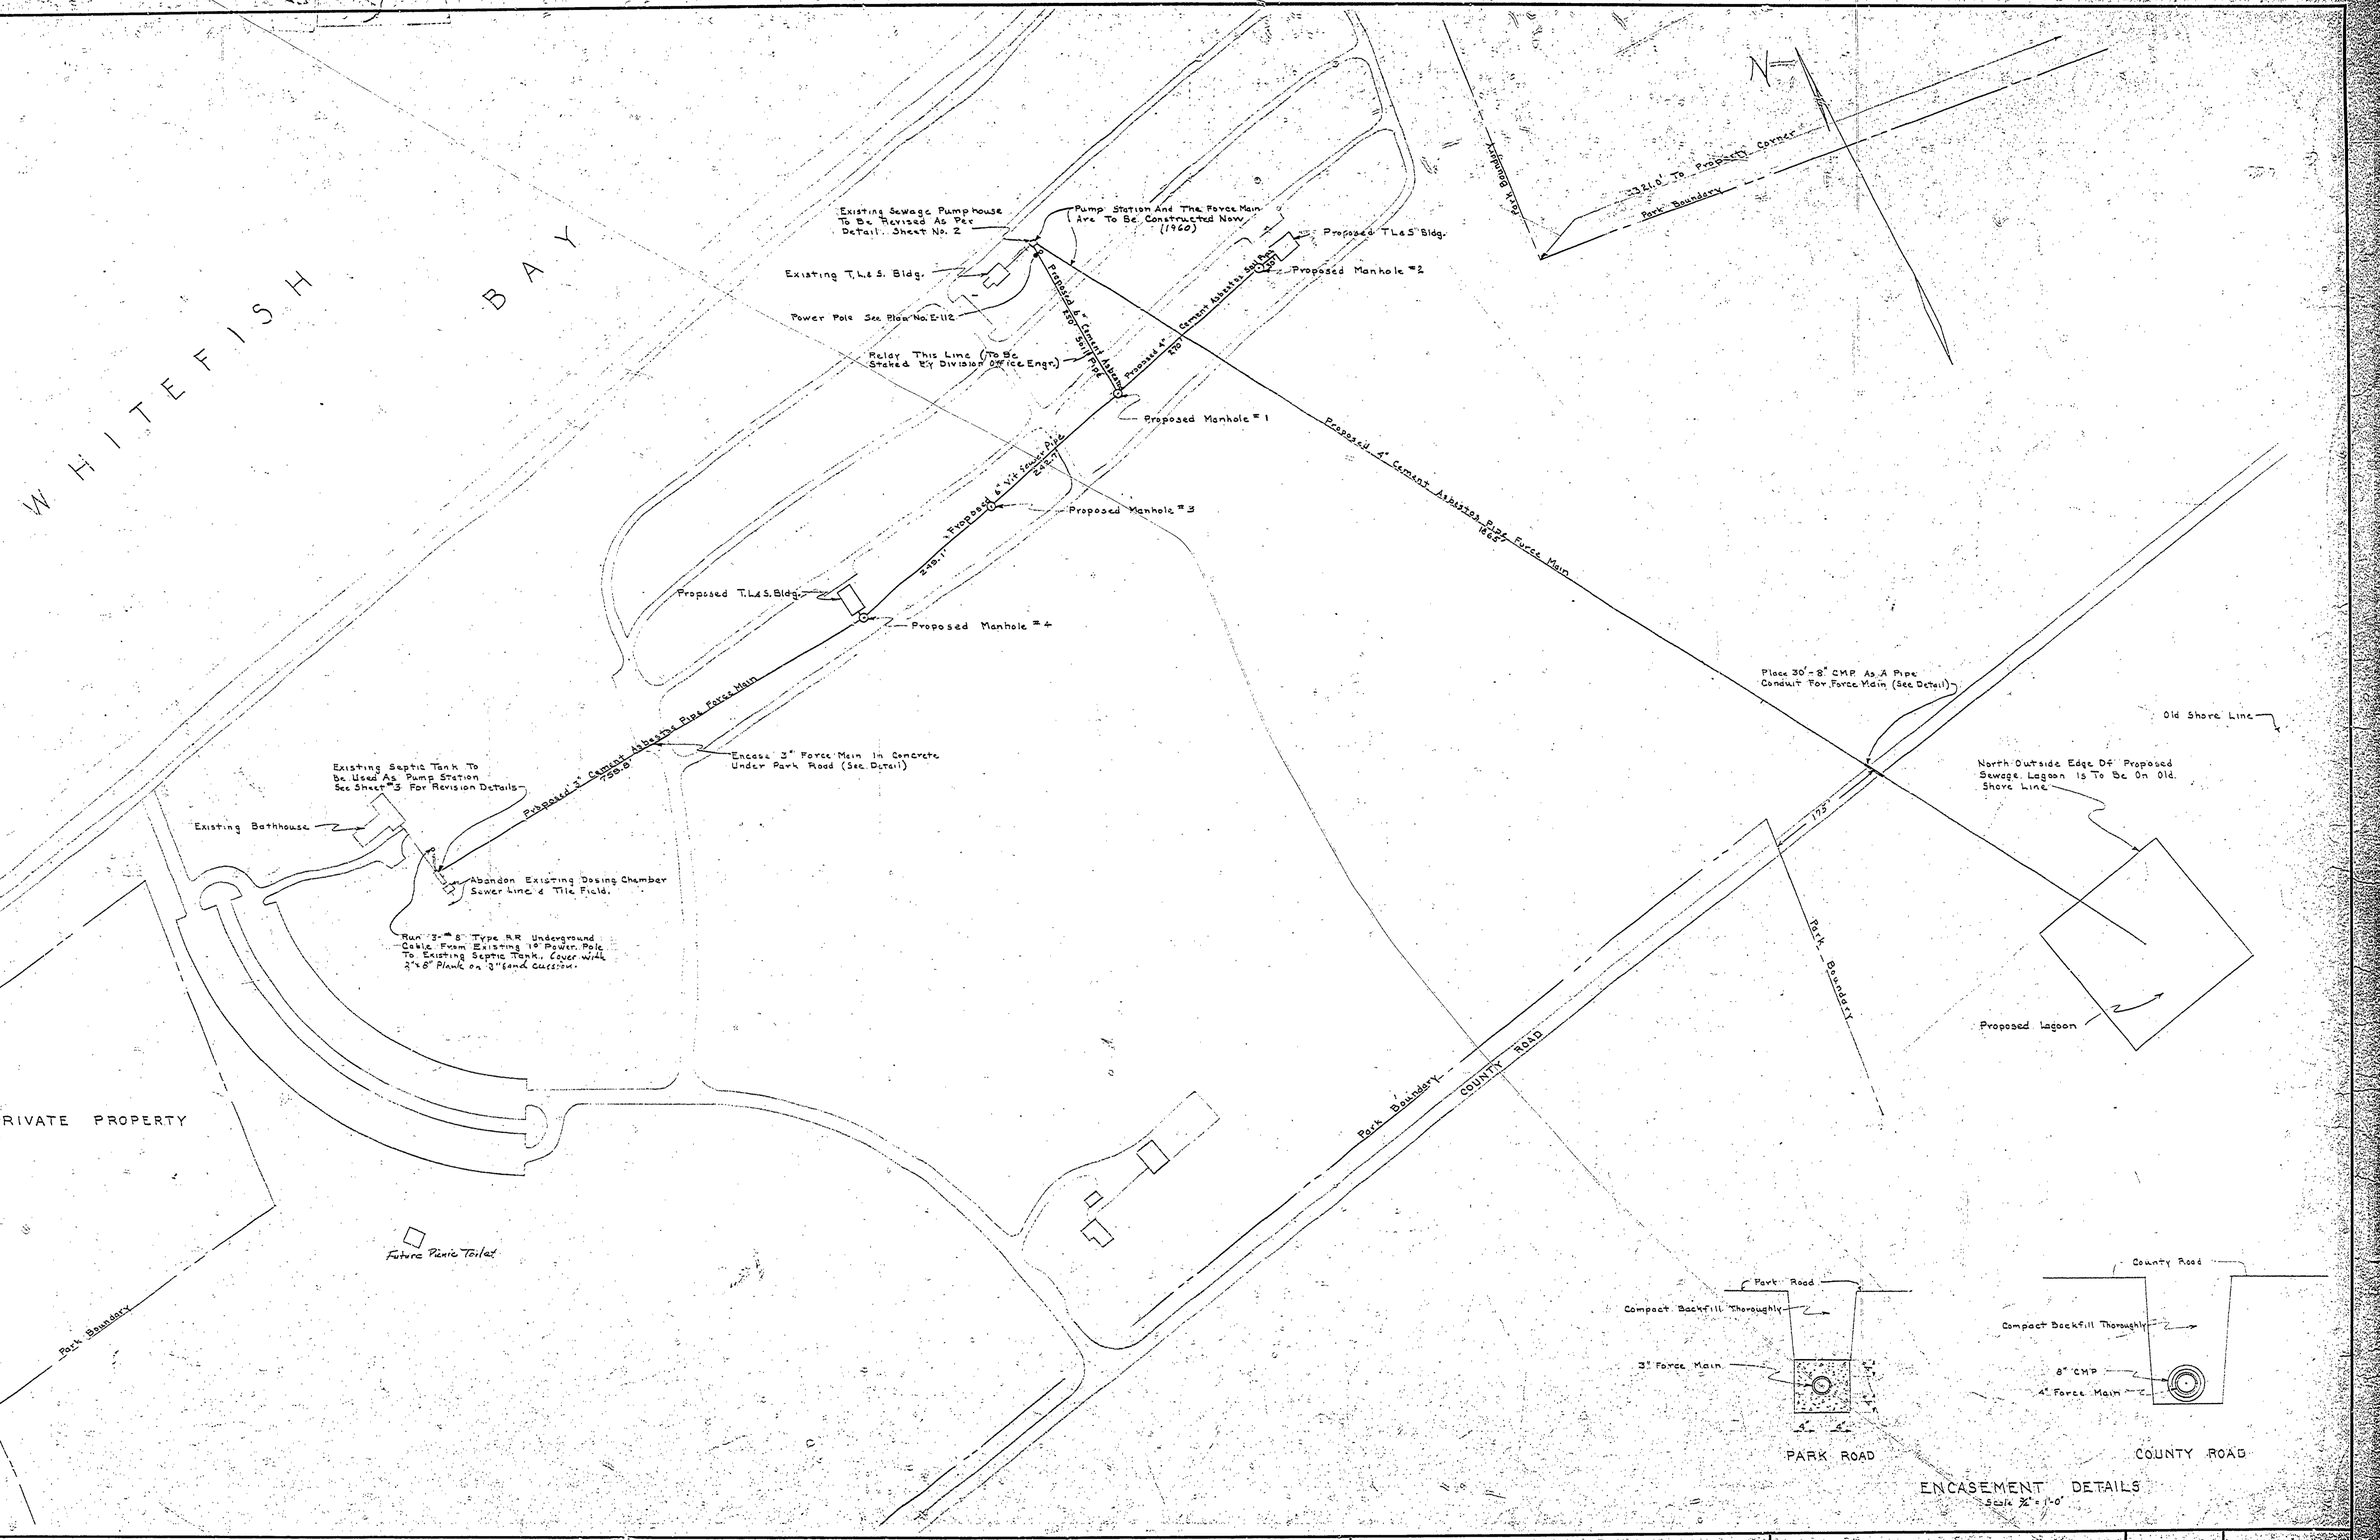

MICHIGAN
DEPARTMENT OF CONSERVATION
PARKS AND RECREATION DIVISION

BRIMLEY STATE PARK
CENTRAL SEWAGE DISPOSAL SYSTEM
Scale 1" = 100'

SHEET NO. 5 OF 5
PLAN NO. E-114