


W H I T E F I S H B A Y

NO.	DATE	BY	REVISIONS
1	5-12-67	F.G.F.	DESIGN
2	6-1-67	R.O.D.	APPROVAL

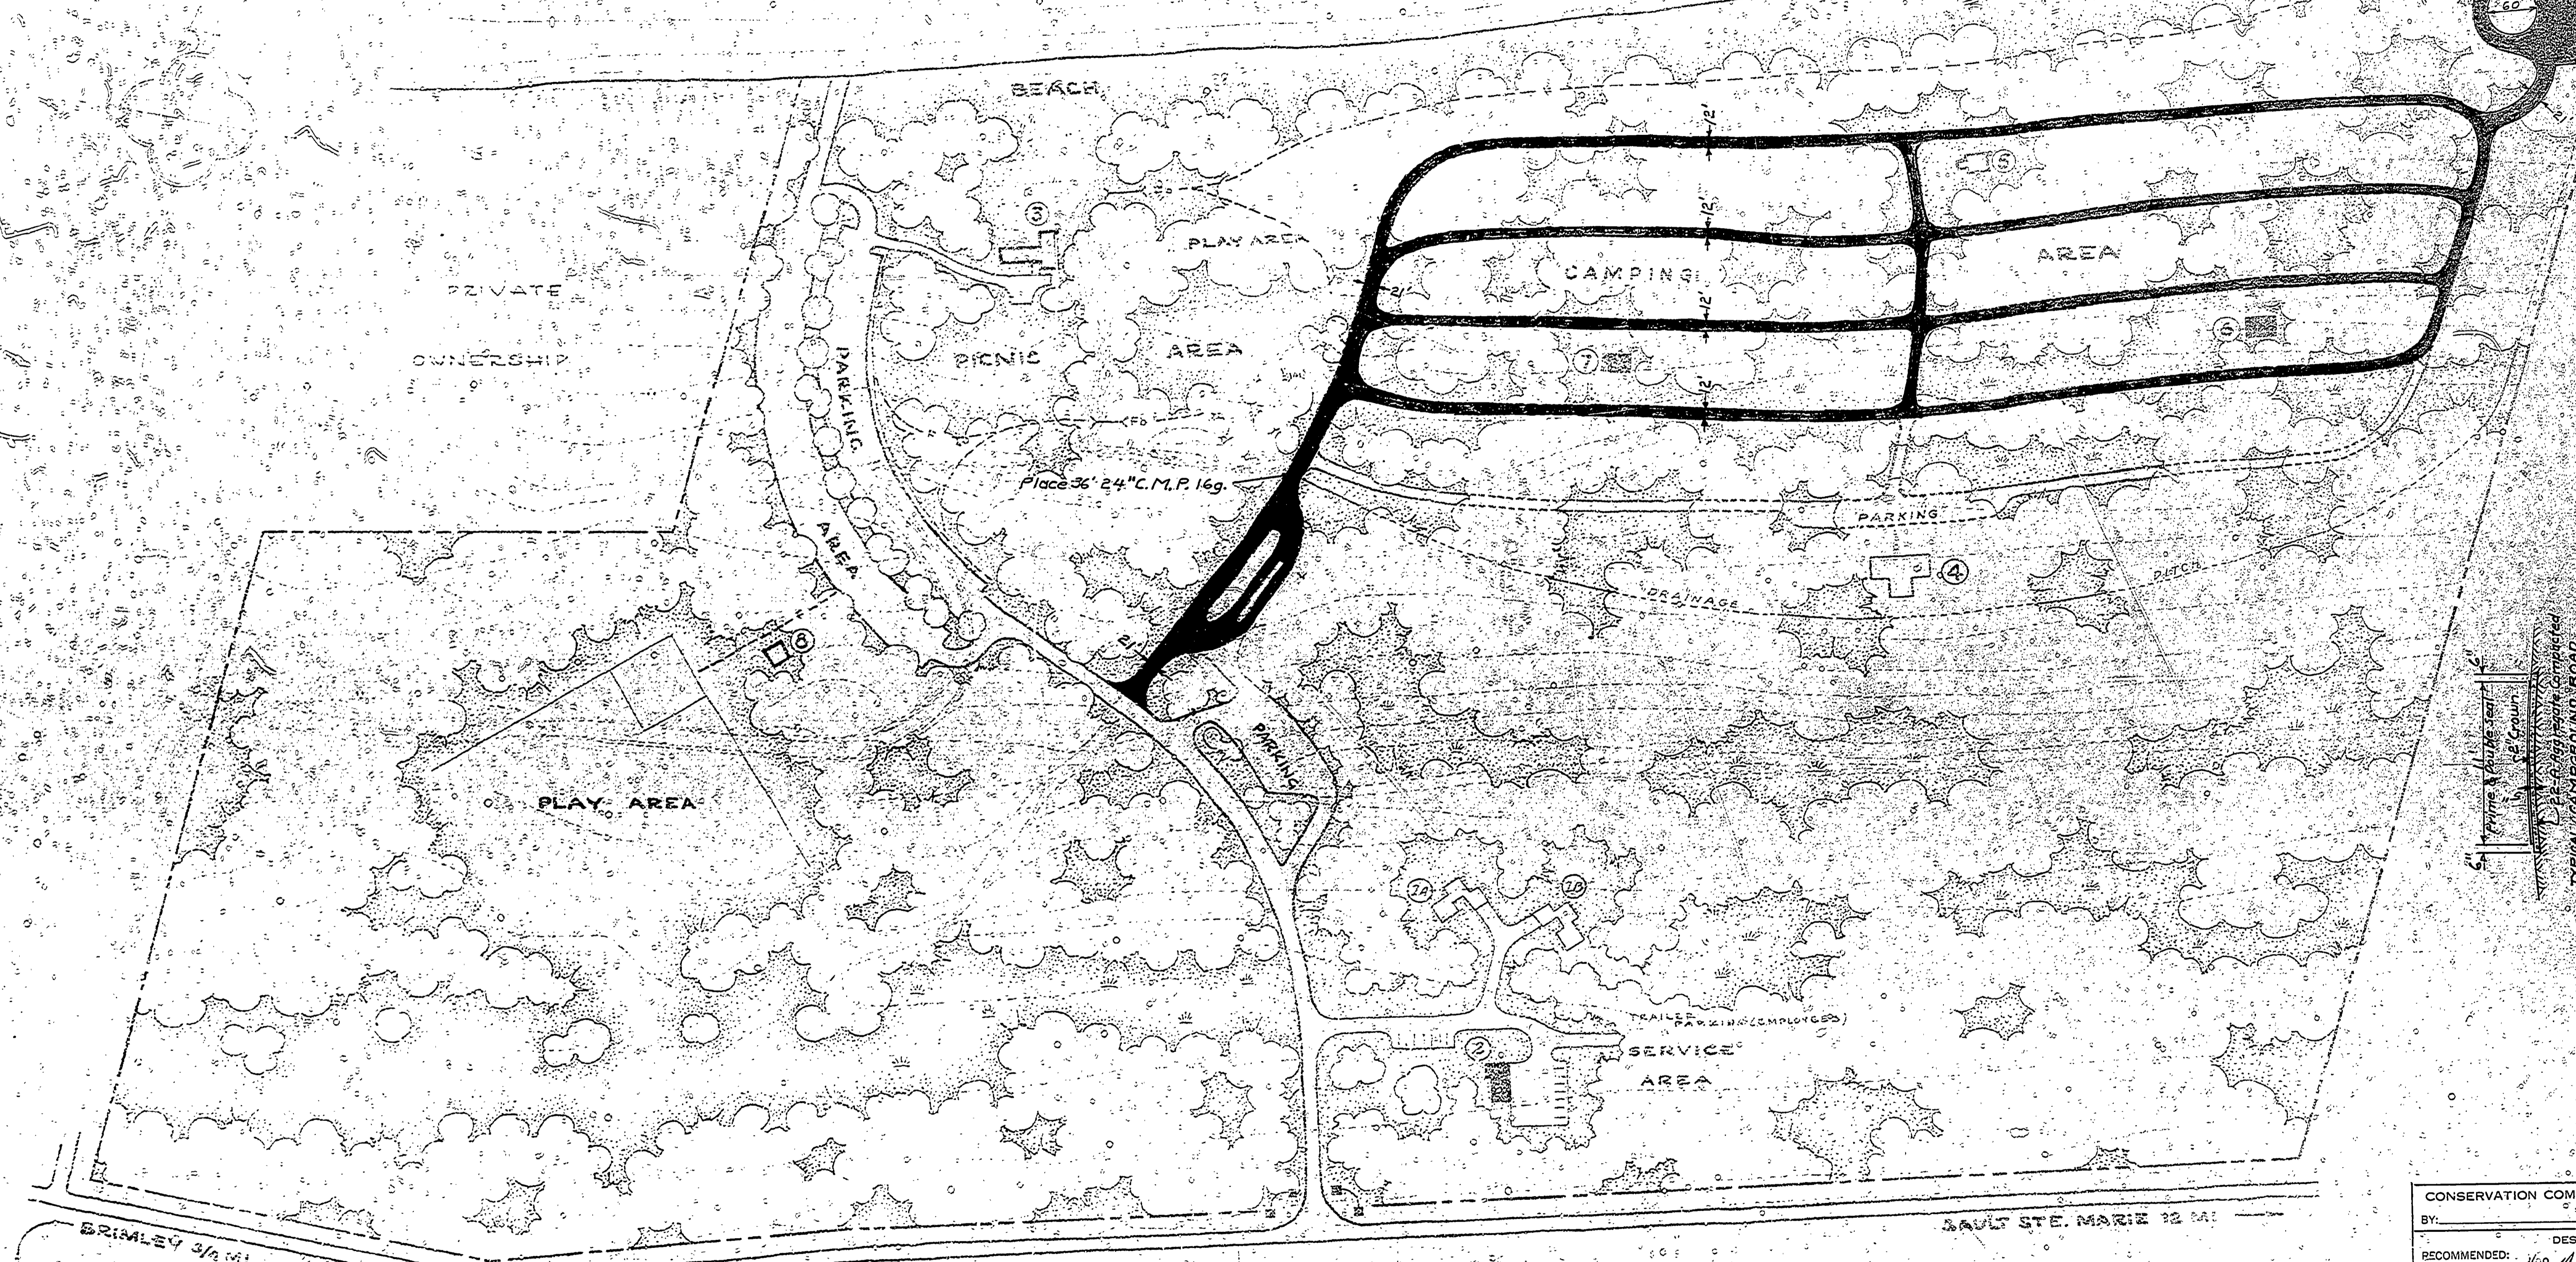

- ### KEY TO BUILDINGS
- | | |
|---------------------------------|---------------------------------------|
| 1. RESIDENCE | 5. TEMPORARY TOILET, LAUNDRY & SHOWER |
| 2. GARAGE, WORKSHOP & OFFICE | 6-7. TOILET & SHOWER |
| 3. BATHHOUSE & CONCESSION | 8. PICNIC AREA TOILET |
| 4. CAMPGROUND ACTIVITIES CENTER | 9. CAMPGROUND REGISTRATION OFFICE |
- Proposed Surfacing this contract
11,200.5q. Yds. Prime and Double Seal
200 Tons 2-2-A Aggregate

- ### LEGEND
- PARK ENTRANCE
 - PROPERTY LINE
 - PARK ROADS
 - FOOT TRAIL
 - FOOT BRIDGE
 - MIXED TREE GROWTH
 - SWAMP
 - BUILDING - (PROPOSED)

CONSERVATION COMMISSION APPROVAL

BY: _____ DATE: _____

DESIGN

RECOMMENDED FOR APPROVAL: *Robert O. Dodge* DATE: 6-1-67

RECOMMENDED FOR APPROVAL: *E. Patel* DATE: 6-5-67

IN CHARGE OF DESIGN

DIVISION APPROVAL

BY: *Robert O. Dodge* DATE: 6-1-67

DIVISION CHIEF

MICHIGAN DEPARTMENT OF CONSERVATION

APPROVED: *He W. Smith* DATE: 6-5-67

CHIEF ENGINEER

PLAN NO.	PROJECT NUMBER	SHEET OF
	PA 232-2372-376-036-C4	11 OF 12

SCALE 1" = 100'

MICHIGAN DEPARTMENT OF CONSERVATION ENGINEERING DIVISION

BITUMINOUS SURFACING BRIMLEY STATE PARK

SHEET NO. OF E-116