
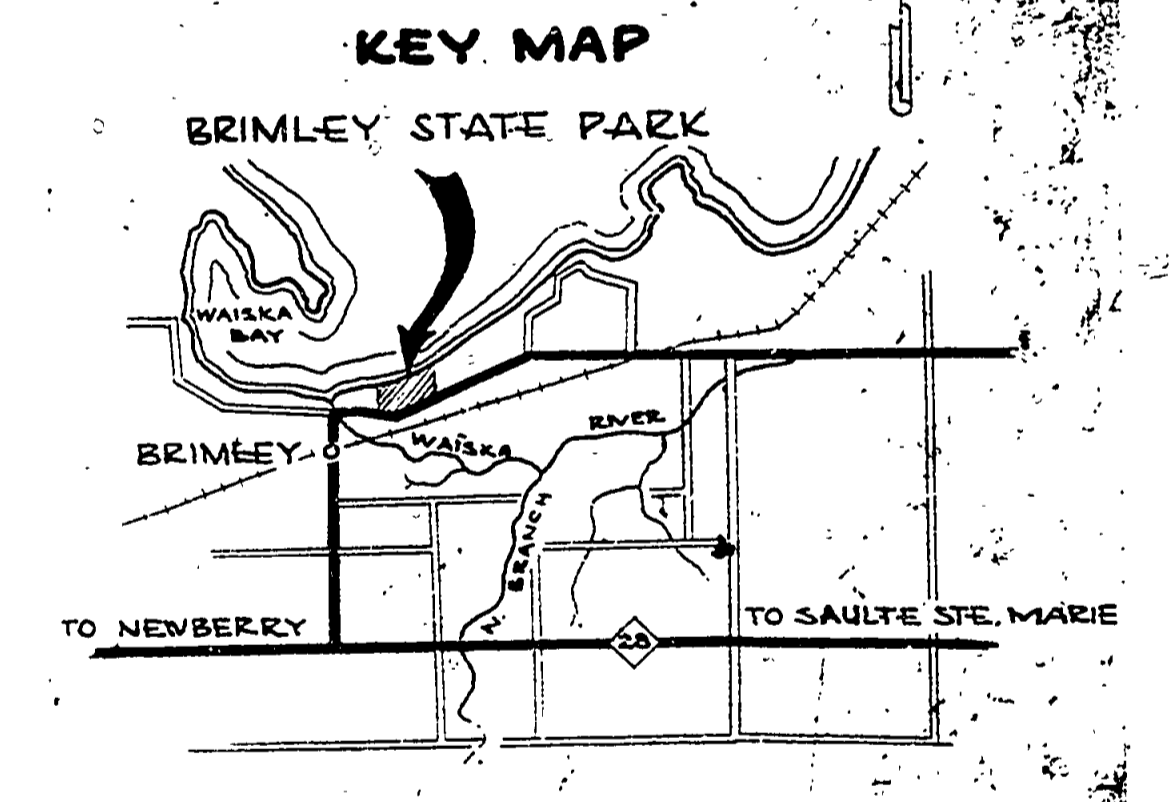


BRIMLEY STATE PARK

CONSTRUCTION PLANS FOR CAMPGROUND DEVELOPMENT

PROJECT NO. 24-1220

SCALE: 1"=100'

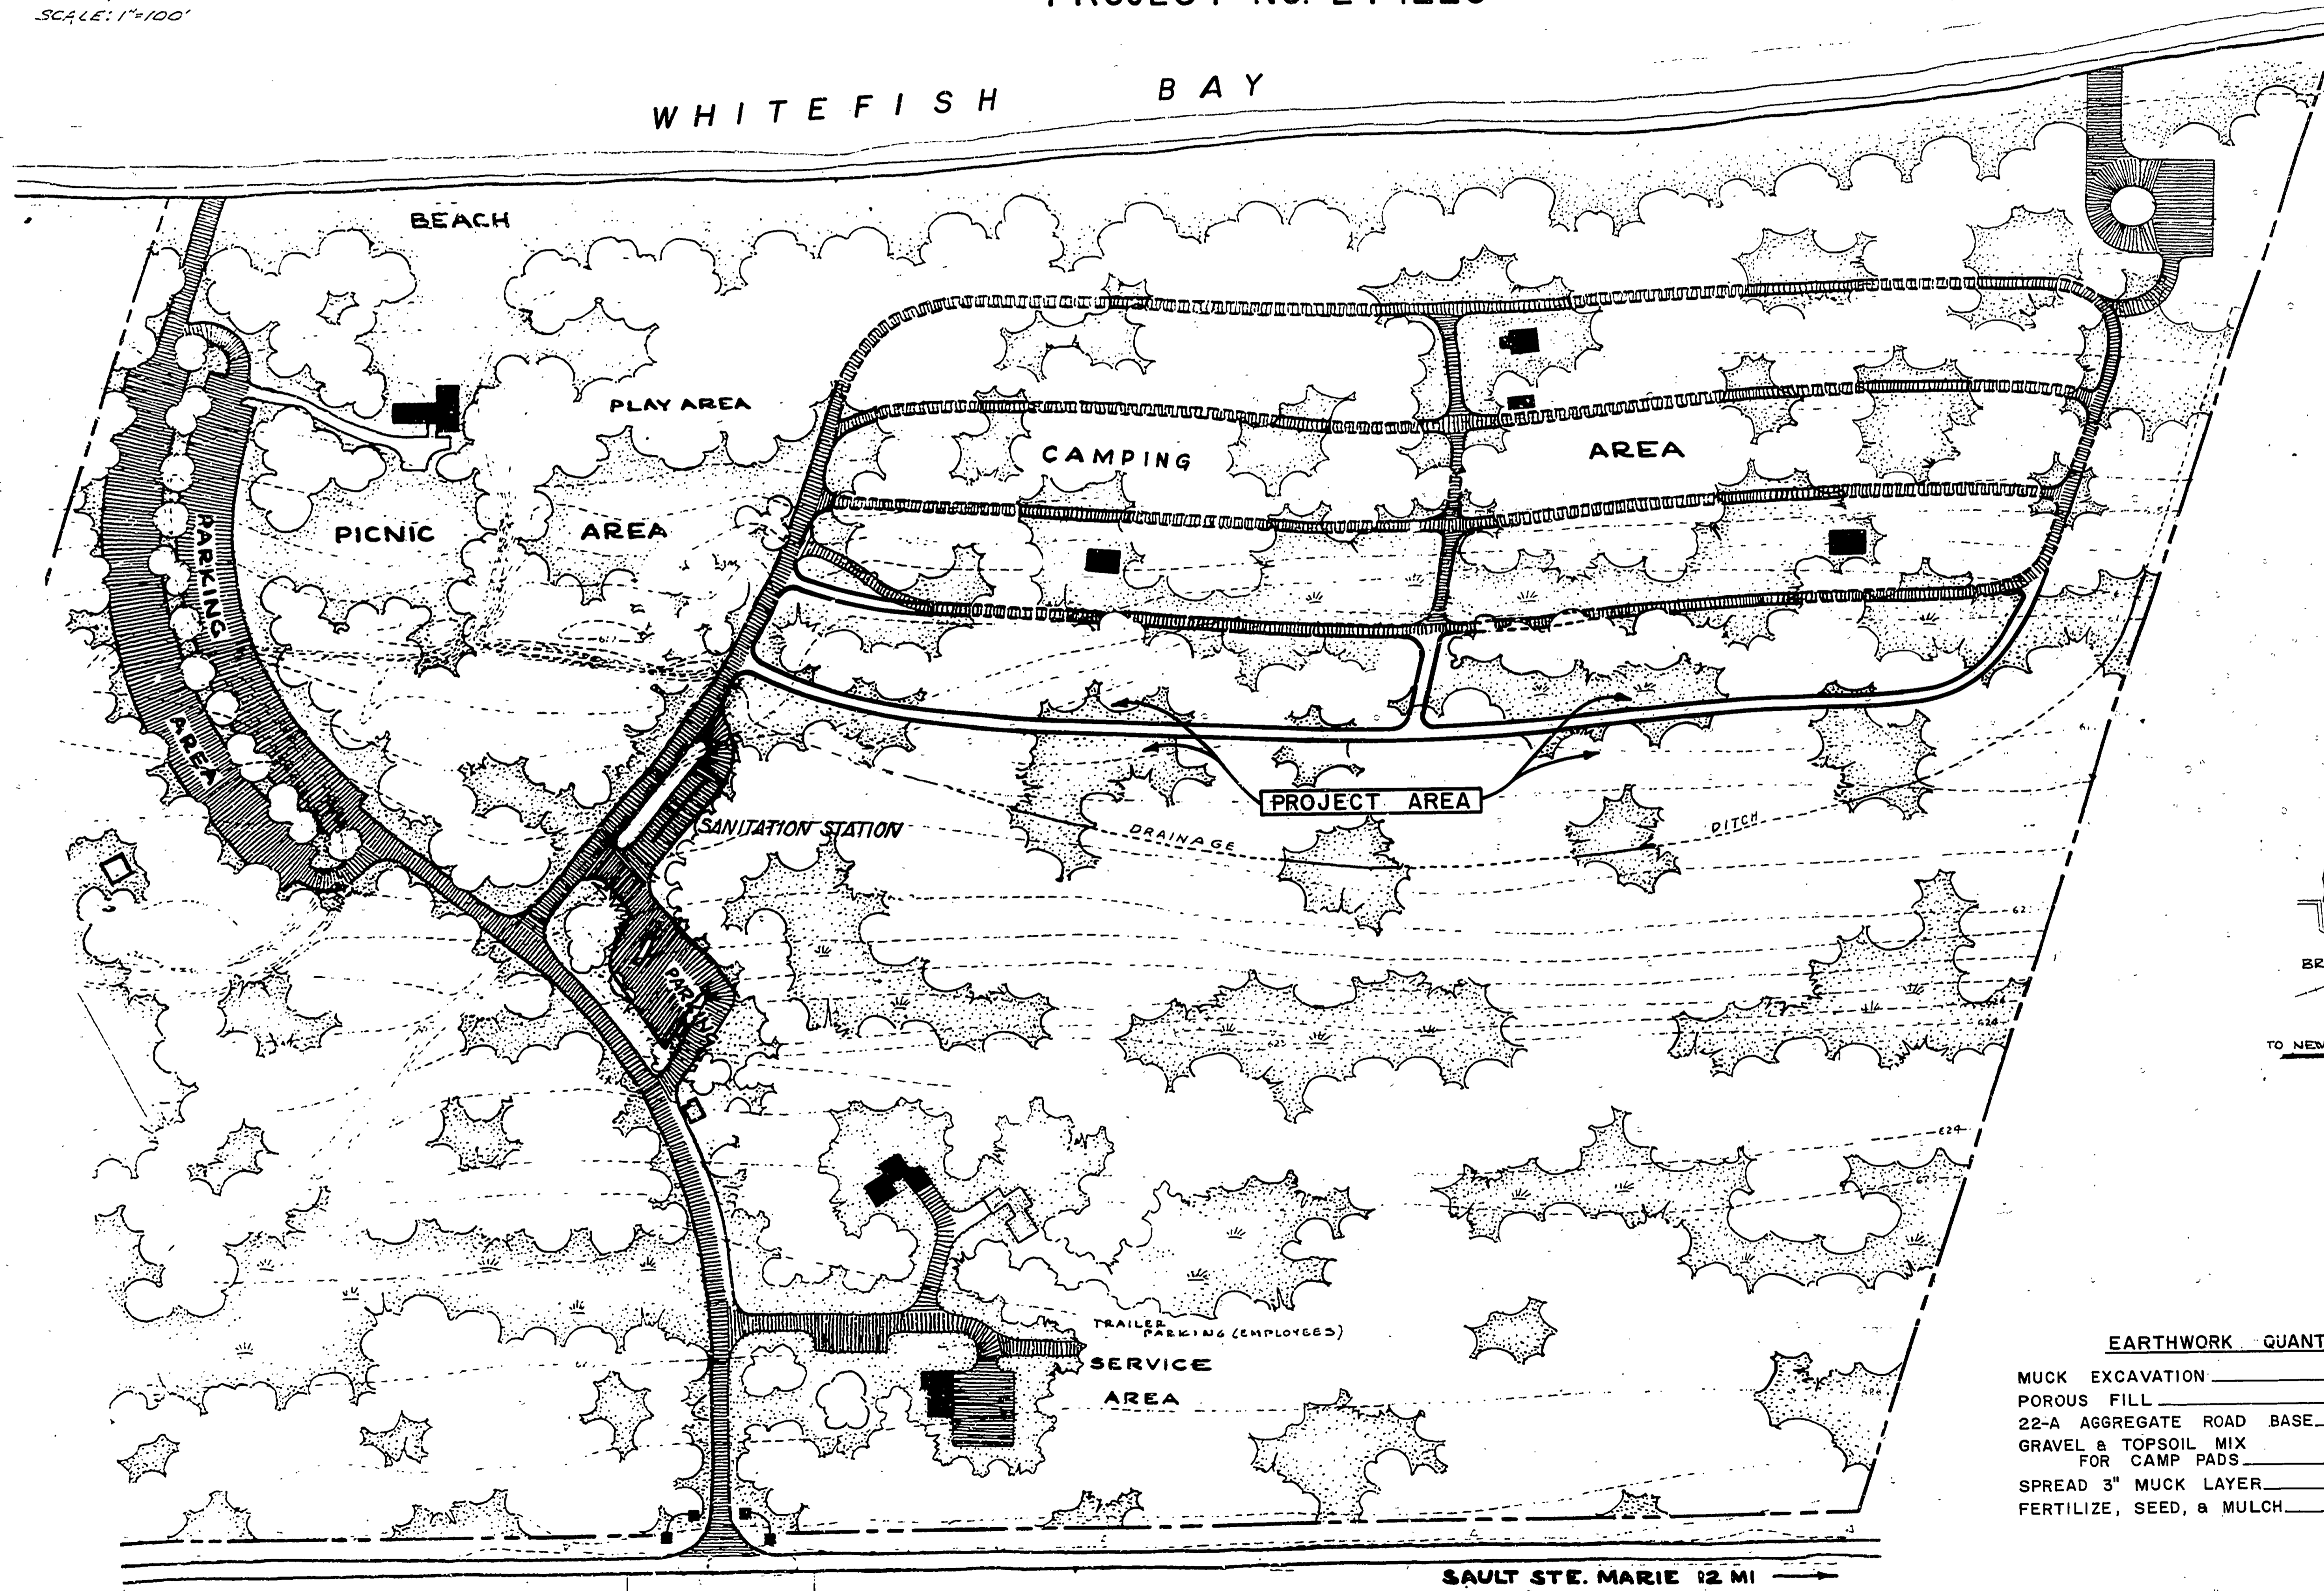

EARTHWORK QUANTITIES	
MUCK EXCAVATION	2800 CU. YDS.
POROUS FILL	3000 CU. YDS.
22-A AGGREGATE ROAD BASE	2400 SQ. YDS.
GRAVEL & TOPSOIL MIX FOR CAMP PADS	3420 SQ. YDS.
SPREAD 3" MUCK LAYER	460 CU. YDS.
FERTILIZE, SEED, & MULCH	3.3 ACRES

BUILDING COMMITTEE APPROVAL	
BY: _____	DATE: _____
RECOMMENDED FOR APPROVAL: <i>J.S. Bunker</i> 10-22-71	
ENGINEERING OR ARCHITECTURAL SUPERVISOR DATE	
RECOMMENDED FOR APPROVAL: <i>E.P. Reed</i> 10-25-71	
PROGRAM AND PLAN COORDINATOR DATE	
DIVISION/REGION APPROVAL	
BY: <i>H.C. Madsen</i> 11-5-71	DATE: _____
DIVISION CHIEF/REGIONAL MANAGER	
ENGINEERING DIVISION	
APPROVED: <i>H.C. Madsen</i> 11-9-71	DATE: _____
CHIEF ENGINEER	

SURVEYED BY	DRAWN BY	NO.	DATE	BY	REVISIONS	NO.	DATE	BY	REVISIONS
DESIGNED BY <i>R. HARSLER</i>	9-71	1.				3.			
CHECKED BY	DATE	2.				4.			

MICHIGAN DEPARTMENT OF NATURAL RESOURCES

COVER SHEET SHEET TITLE

BRIMLEY STATE PARK AREA OR PARK	PROJECT NO. 24-1220
CAMPGROUND DEVELOPMENT PROJECT	SHEET 1 OF 4 PLAN NO. E-118