



DRAWN BY R.W. Beck		REVIEWED BY SECTIONS		APPROVED BY		NO. DATE BY		REVISIONS	
TRACED BY	ARCHITECTURAL	J.L.F.	1-29-60	M.C. 221		1		4	
CHECKED BY	ENGINEERING	J.L.F.	1-29-60	ASSISTANT CHIEF IN CHARGE		2		5	
DATE	LANDSCAPE	J.L.F.	1-29-60	OF DESIGN		3		6	
				DATE 1-5-60					

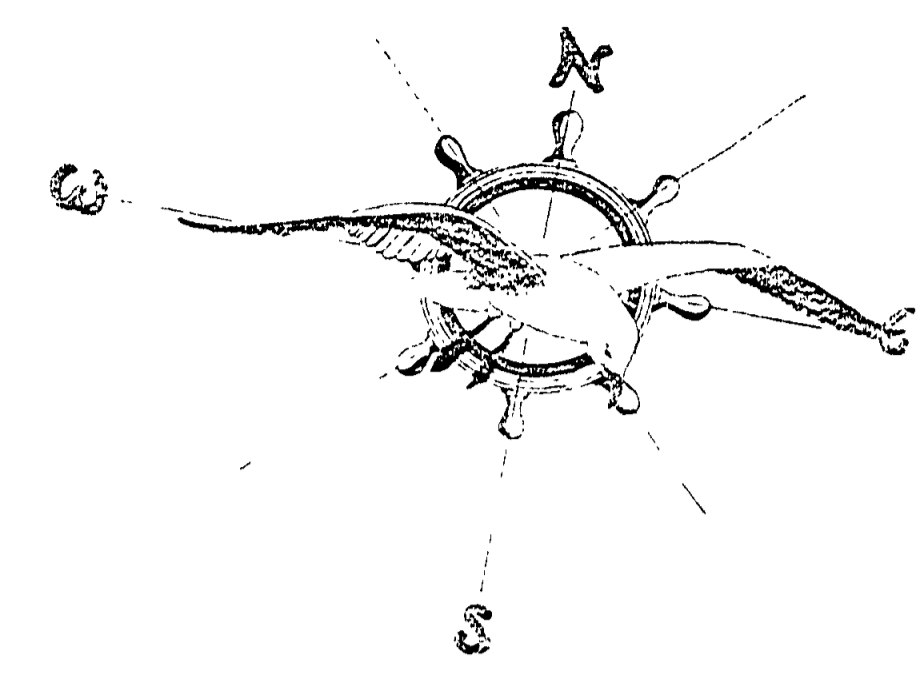

WHITEFISH BAY

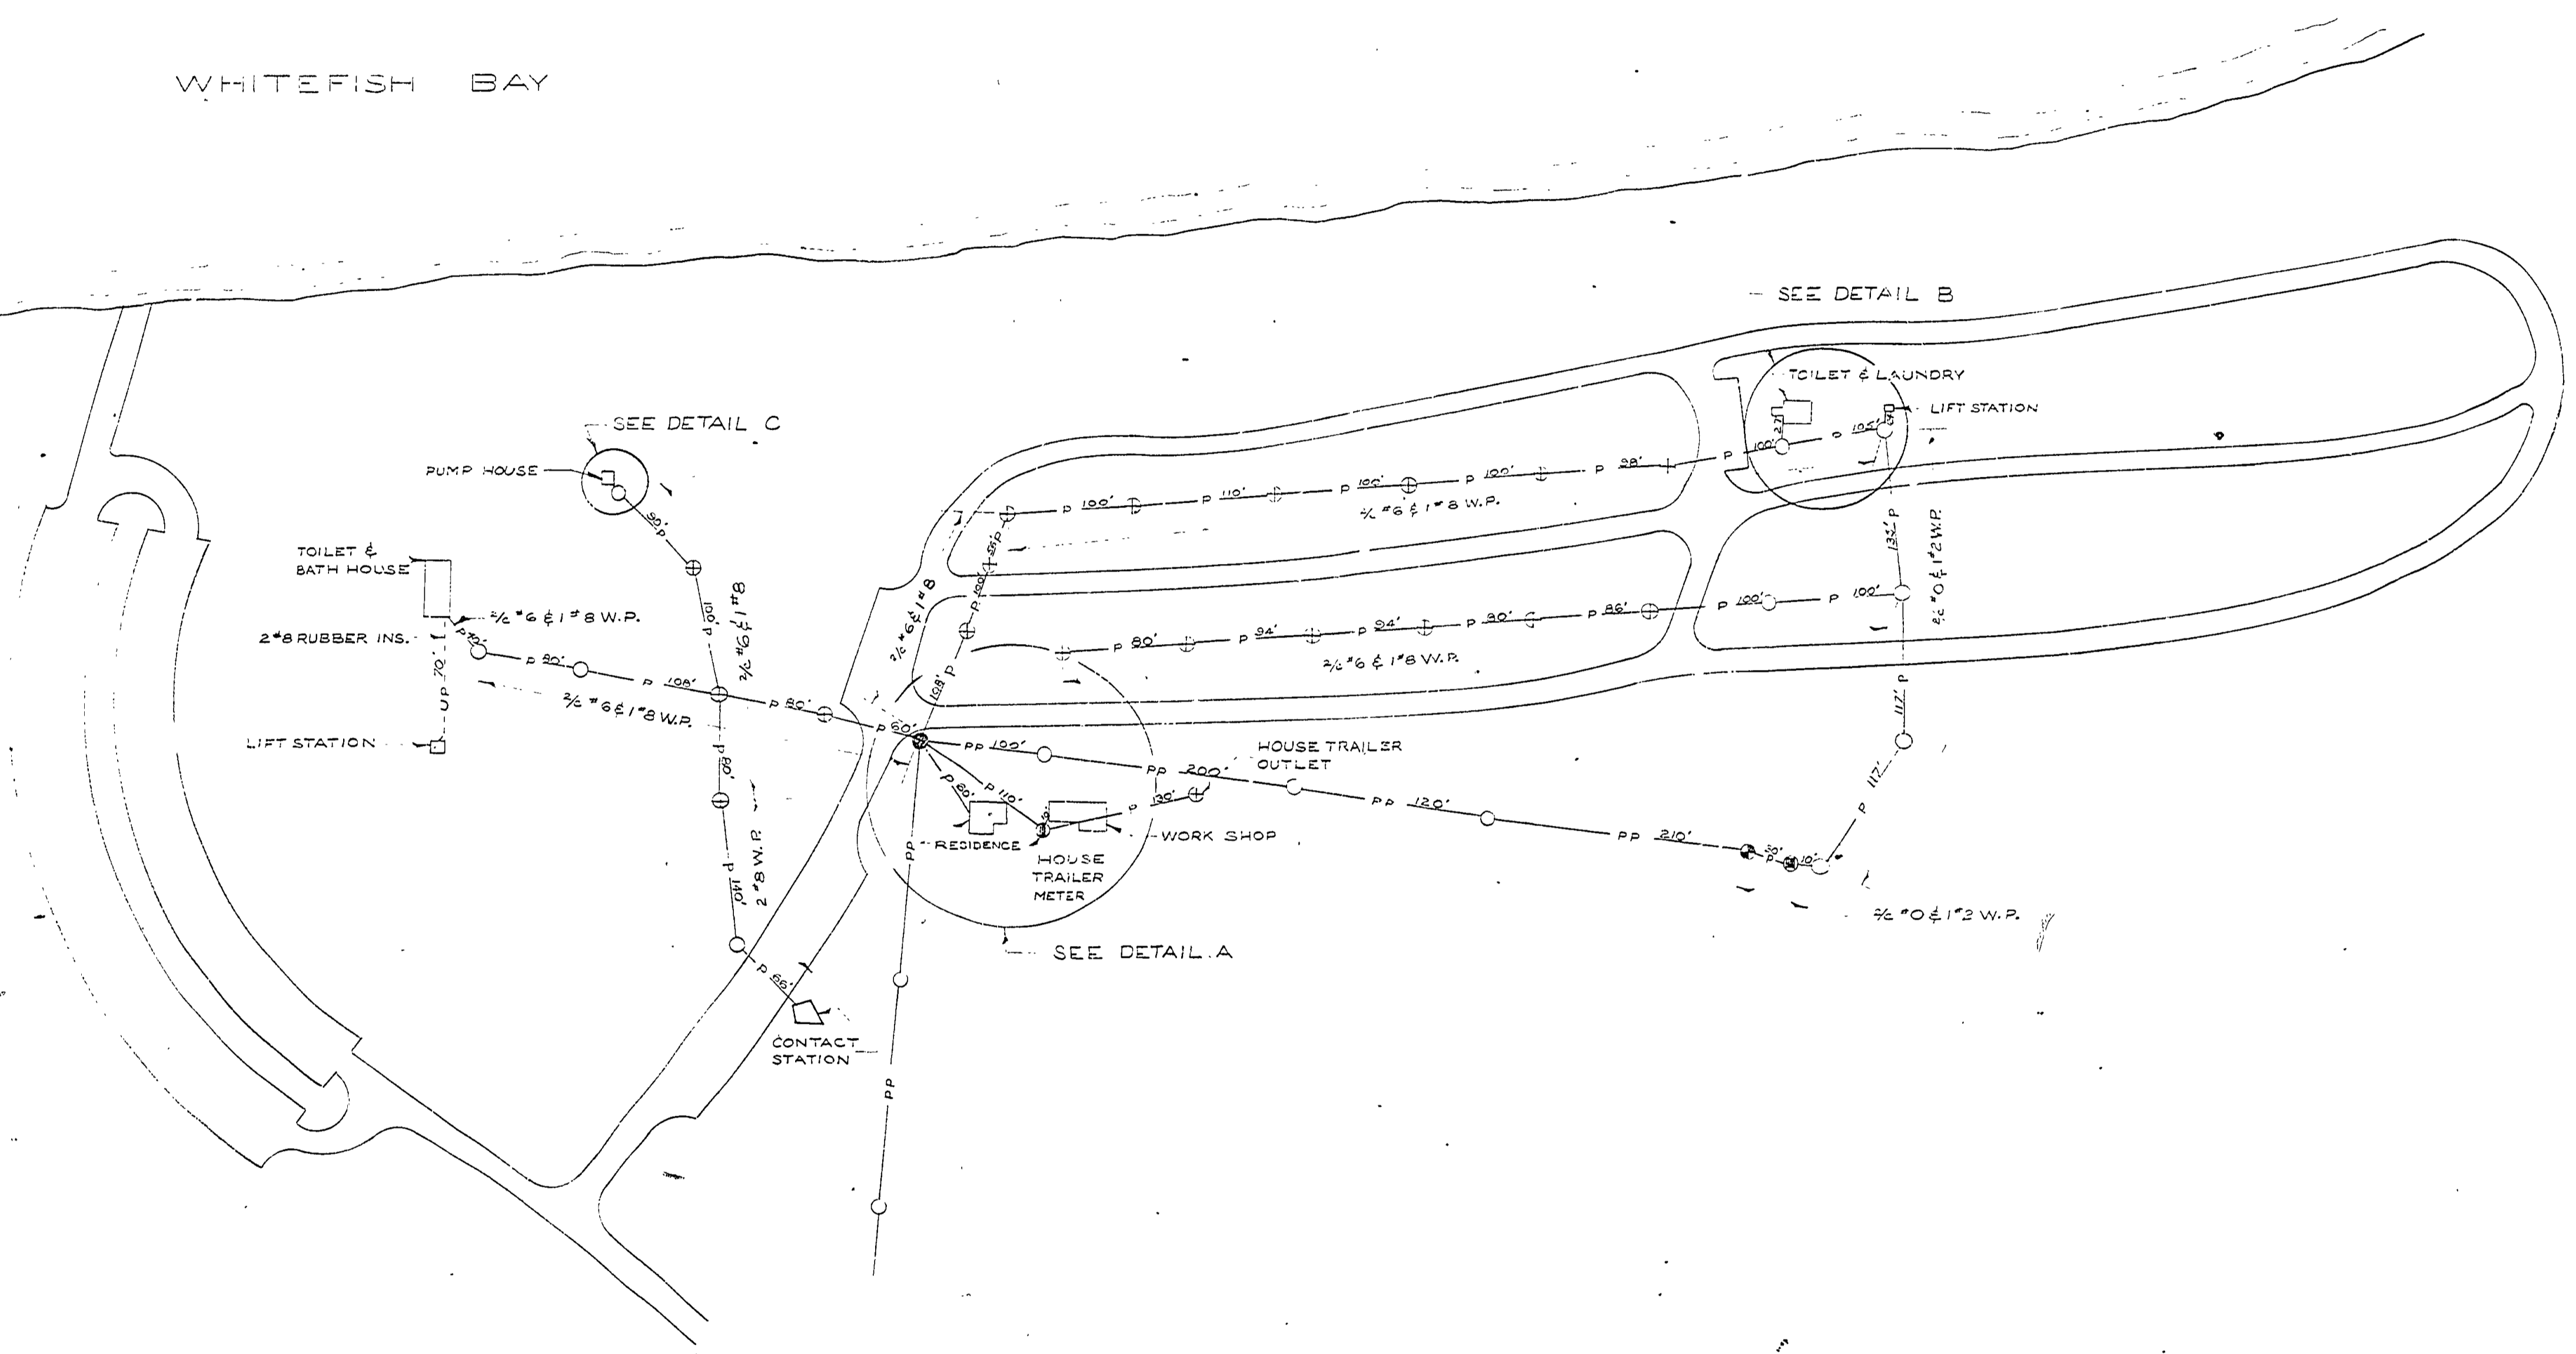

PP	PUBLIC POWER
P	PARK POWER
UP	UNDERGROUND POWER
○	UTILITY POLE
⊕	UTILITY POLE W/ TRANSFORMER
⊕	UTILITY POLE W/ OUTLETS
⊕	UTILITY POLE W/ METER & SWITCH
⊕	UTILITY POLE W/ METER
---	BOUNDARY LINE
⊕	UTILITY POLE W/ TRANSFORMER METER & SWITCH

BRIMLEY STATE PARK

SCALE 1" = 100'

MICHIGAN
DEPARTMENT OF CONSERVATION
PARKS AND RECREATION DIVISION

BRIMLEY STATE PARK
UTILITY MAP
ELECTRICAL SYSTEM

SHEET NO. 1	PLAN NO. U-1
OF 3	12-9