


4

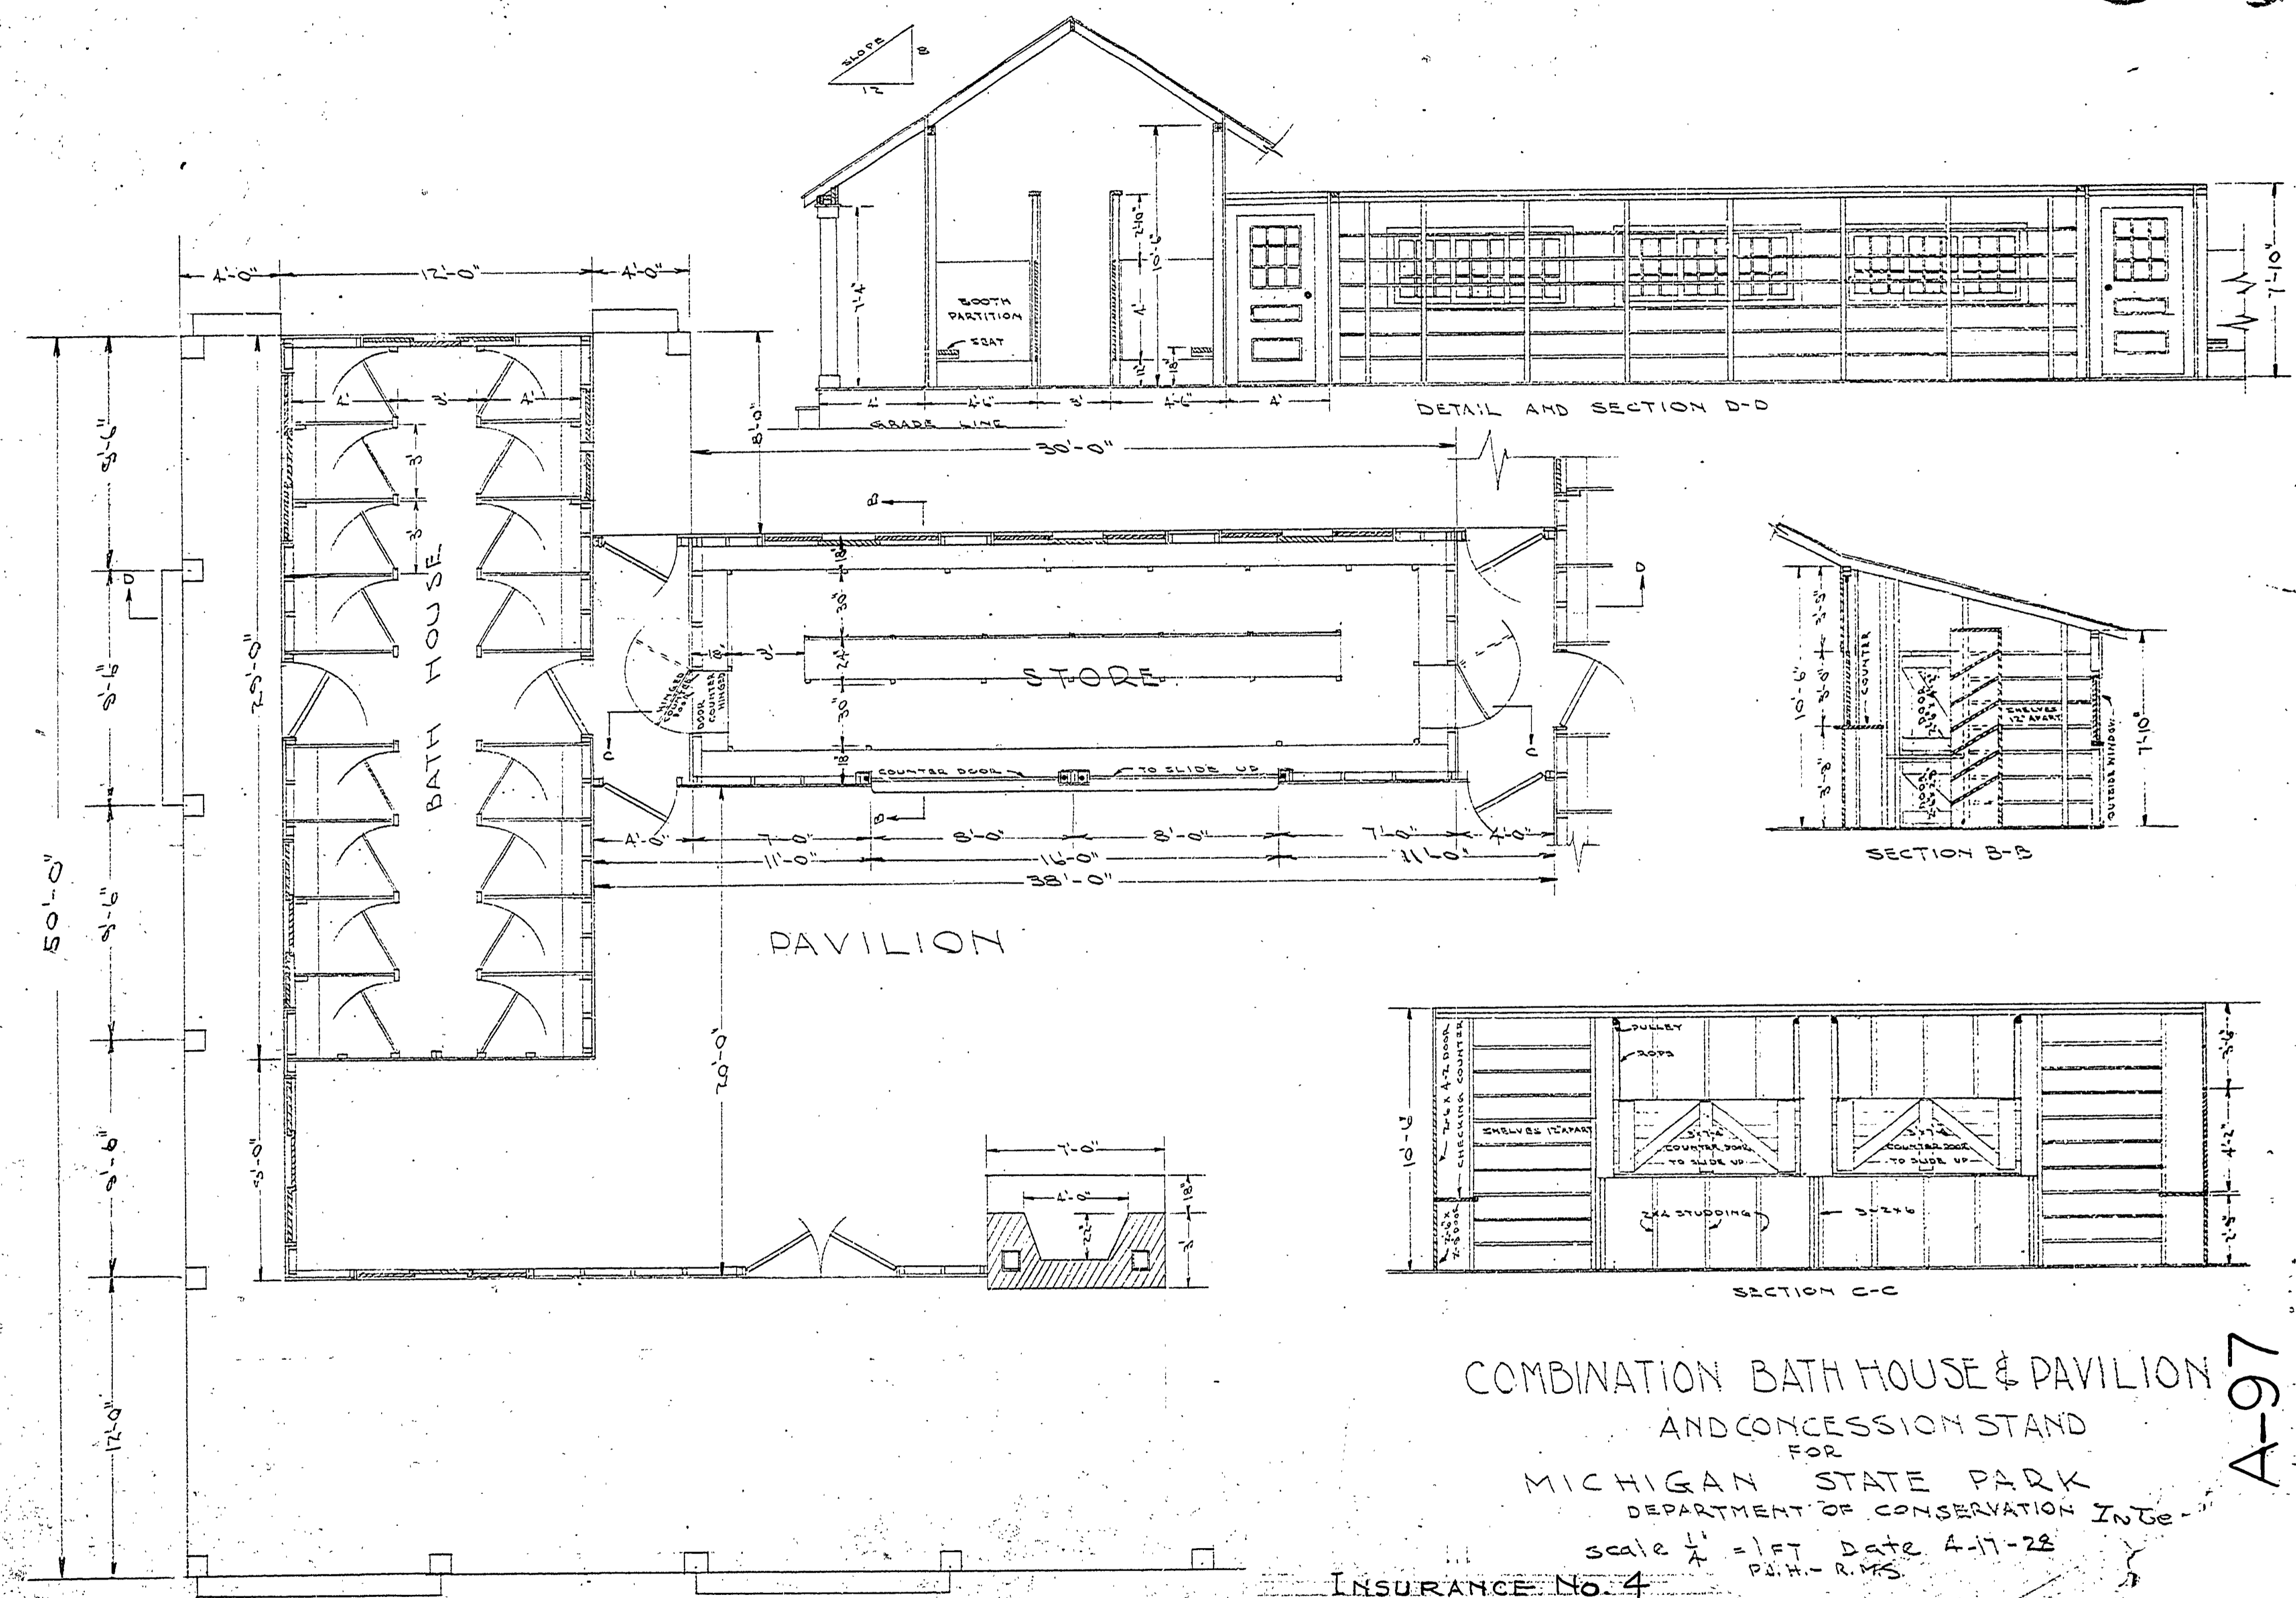

COMBINATION BATH HOUSE & PAVILION
 AND CONCESSION STAND
 FOR
 MICHIGAN STATE PARK
 DEPARTMENT OF CONSERVATION IN CHARGE

A-97

scale 1/4" = 1 FT Date 4-17-22
 P.H. - R.M.S.

INSURANCE No. 4