
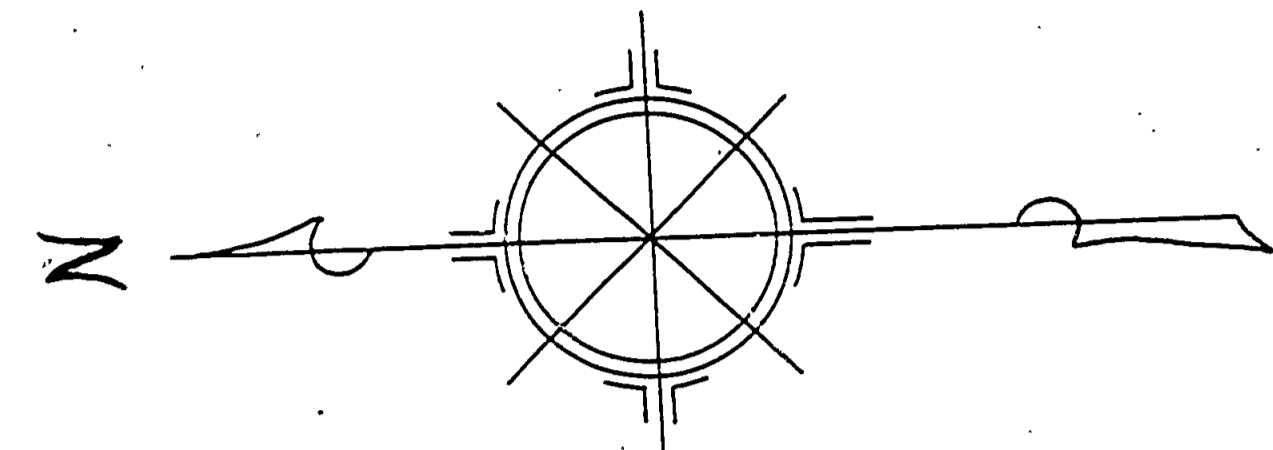
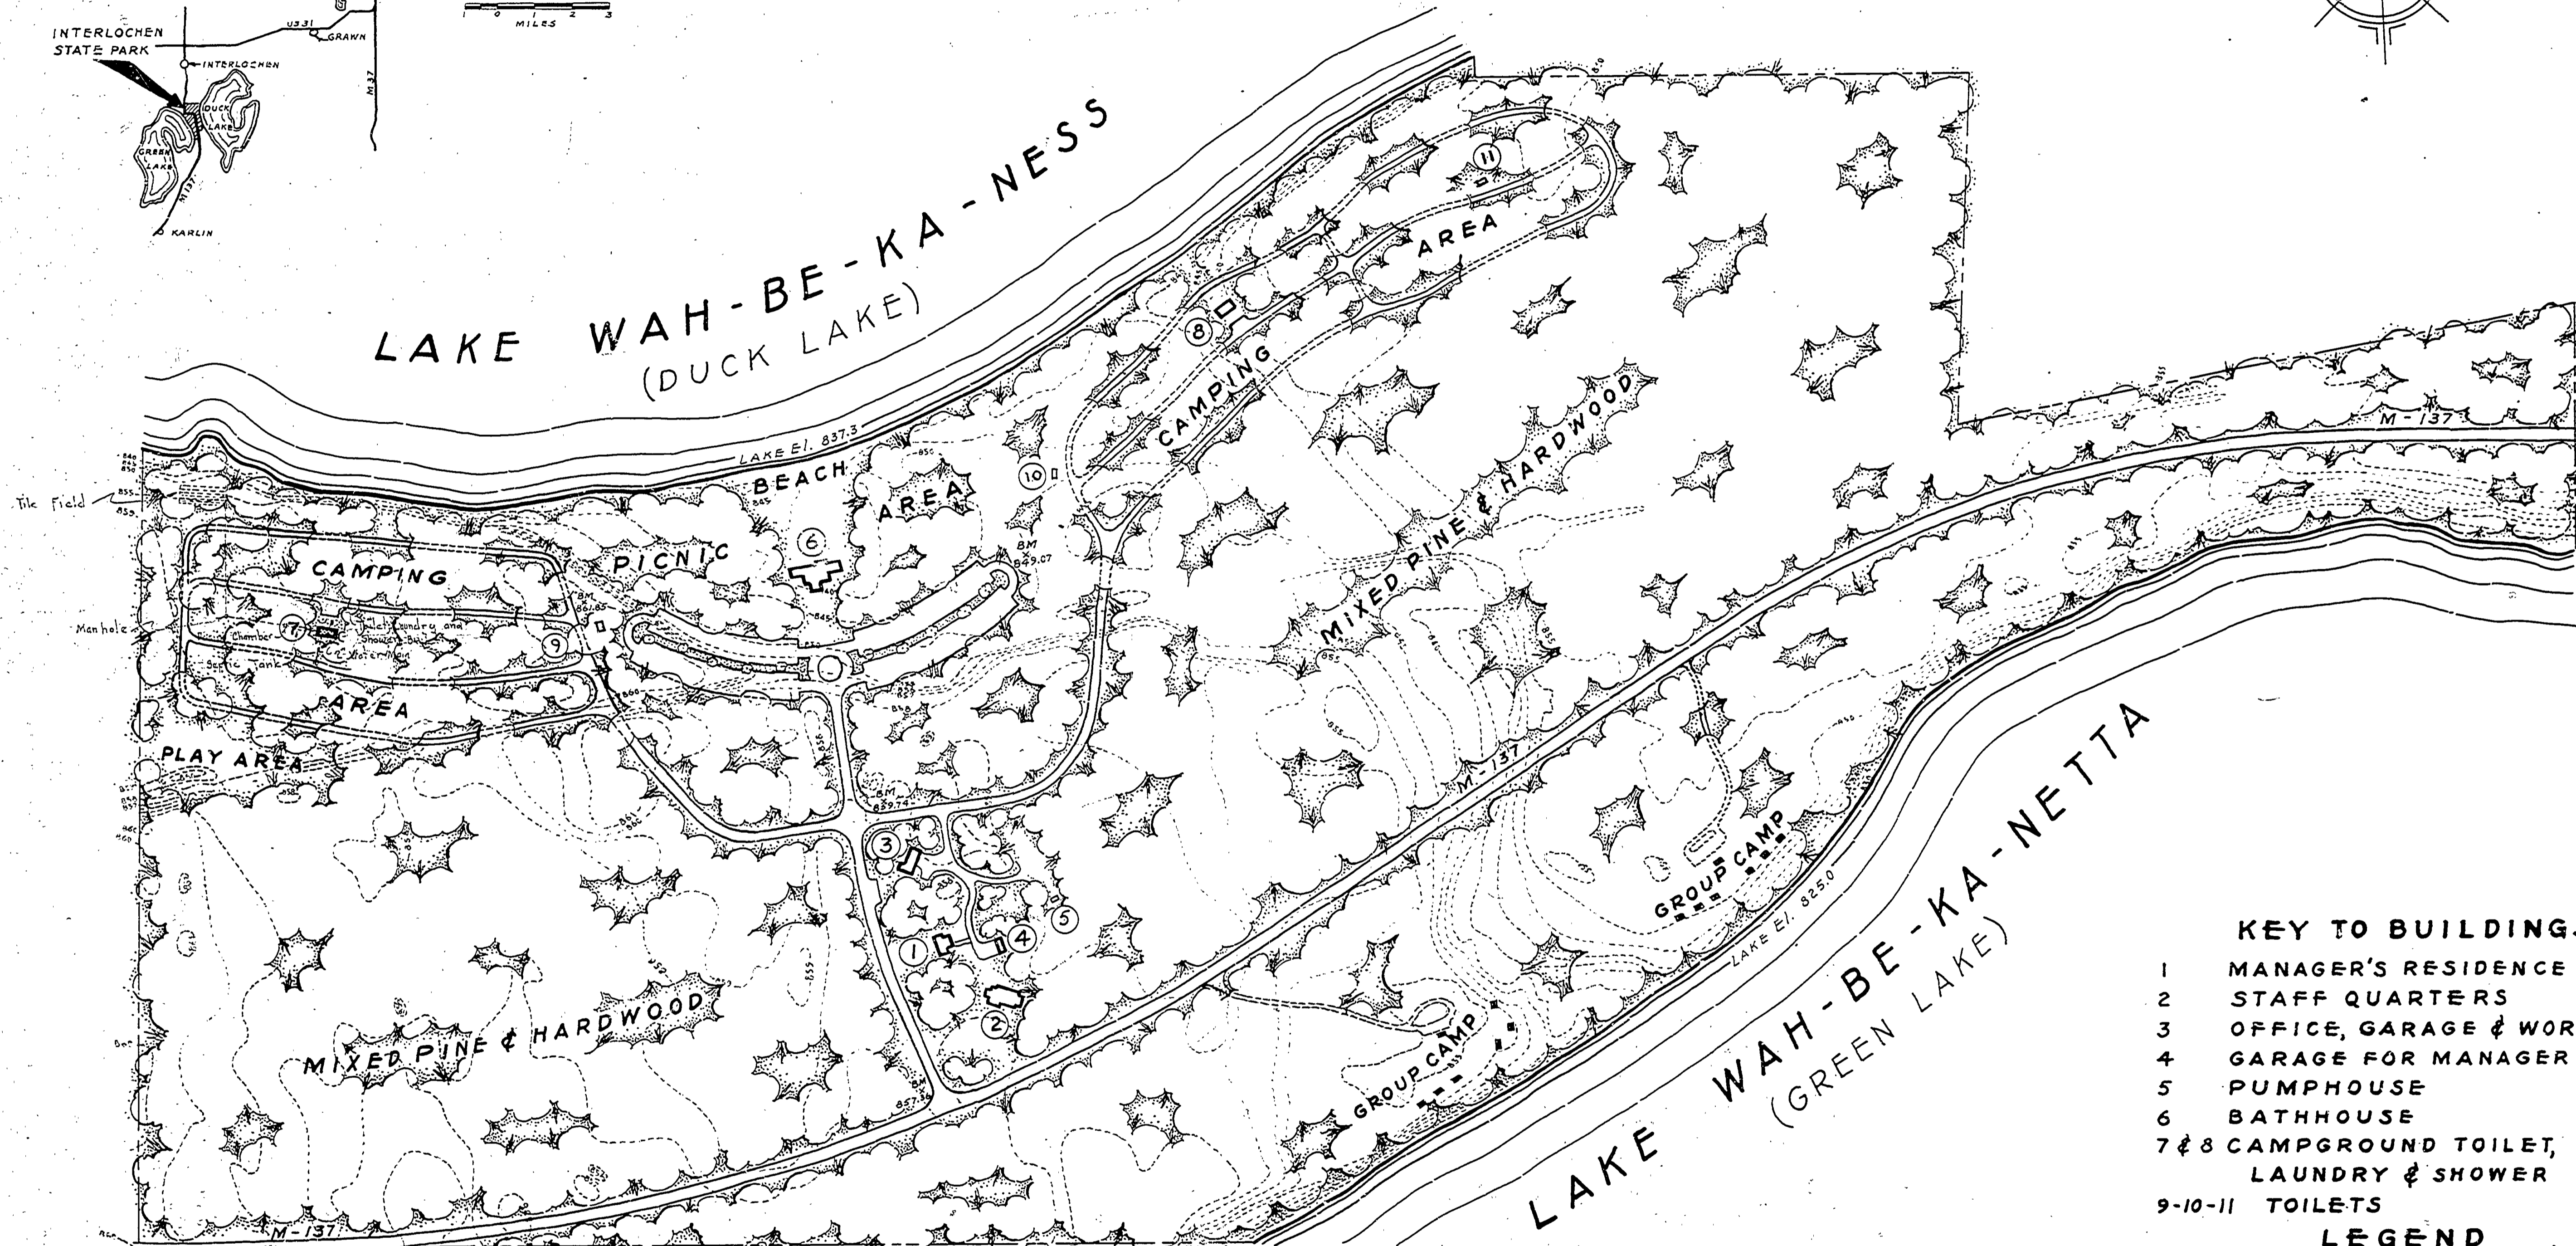


DATE	11-12-52
CHECKED BY	L.M.C.
TRACED BY	L.M.C.
DRAWN BY	L.M.C.
REVIEWED BY SECTIONS	ARCHITECTURAL: J.R. DATE: 7-20-53 ENGINEERING: H.M. DATE: 23 Jan 53 LANDSCAPE: J.R. DATE: 7-20-53
APPROVED BY	ASSISTANT CHIEF IN CHARGE OF DESIGN DATE
NO. DATE BY	1 11-12-52 L.M.C. M-137, ENTRANCE ROAD & PARKING
REVISIONS	4 5 6
DATE BY	

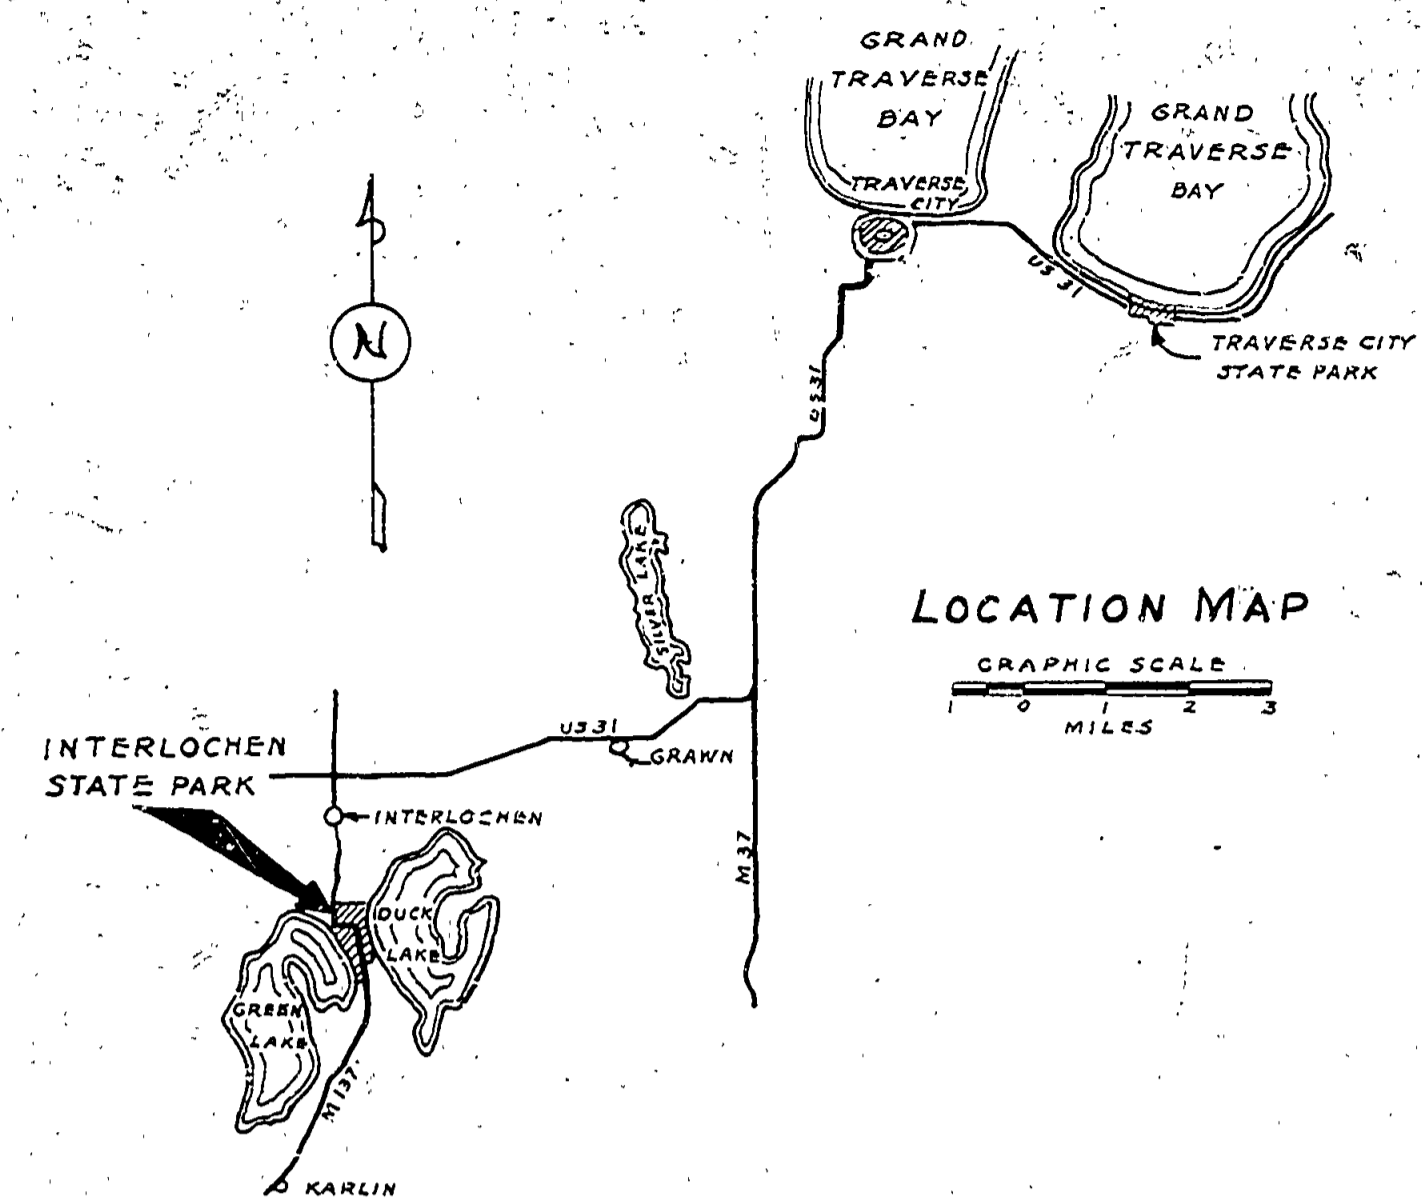

INDEX TO SHEETS
 SHEET # 1 TITLE SHEET (A106)
 SHEETS 2 to 7 STRUCTURAL PLANS (A106)
 SHEETS 6 to 8 SEWERAGE DISPOSAL PLANS (E114)

INTERLOCHEN STATE PARK
CONSTRUCTION PLANS
 FOR
NORTH CAMP GROUND
TOILET, LAUNDRY & SHOWER BUILDING
 AND
DISPOSAL SYSTEM
 PROJECT NO. 52-105-30

- KEY TO BUILDINGS**
- 1 MANAGER'S RESIDENCE
 - 2 STAFF QUARTERS
 - 3 OFFICE, GARAGE & WORKSHOP
 - 4 GARAGE FOR MANAGER & STAFF
 - 5 PUMPHOUSE
 - 6 BATHHOUSE
 - 7 & 8 CAMPGROUND TOILET, LAUNDRY & SHOWER
 - 9-10-11 TOILETS

- LEGEND**
- [Symbol] BUILDINGS
 - [Symbol] ROADS
 - [Symbol] MIXED TREE COVER
 - [Symbol] LAWN AREAS
 - [Symbol] PARK BOUNDARY

Robert J. Jones
 CHIEF, PARKS & RECREATION DIVISION

SCALE - 1" = 200'

MICHIGAN
 DEPARTMENT OF CONSERVATION
 PARKS AND RECREATION DIVISION

THE MASTER PLAN
 INTERLOCHEN STATE PARK

SHEET NO. 4 OF 6

PLAN NO. A-106