
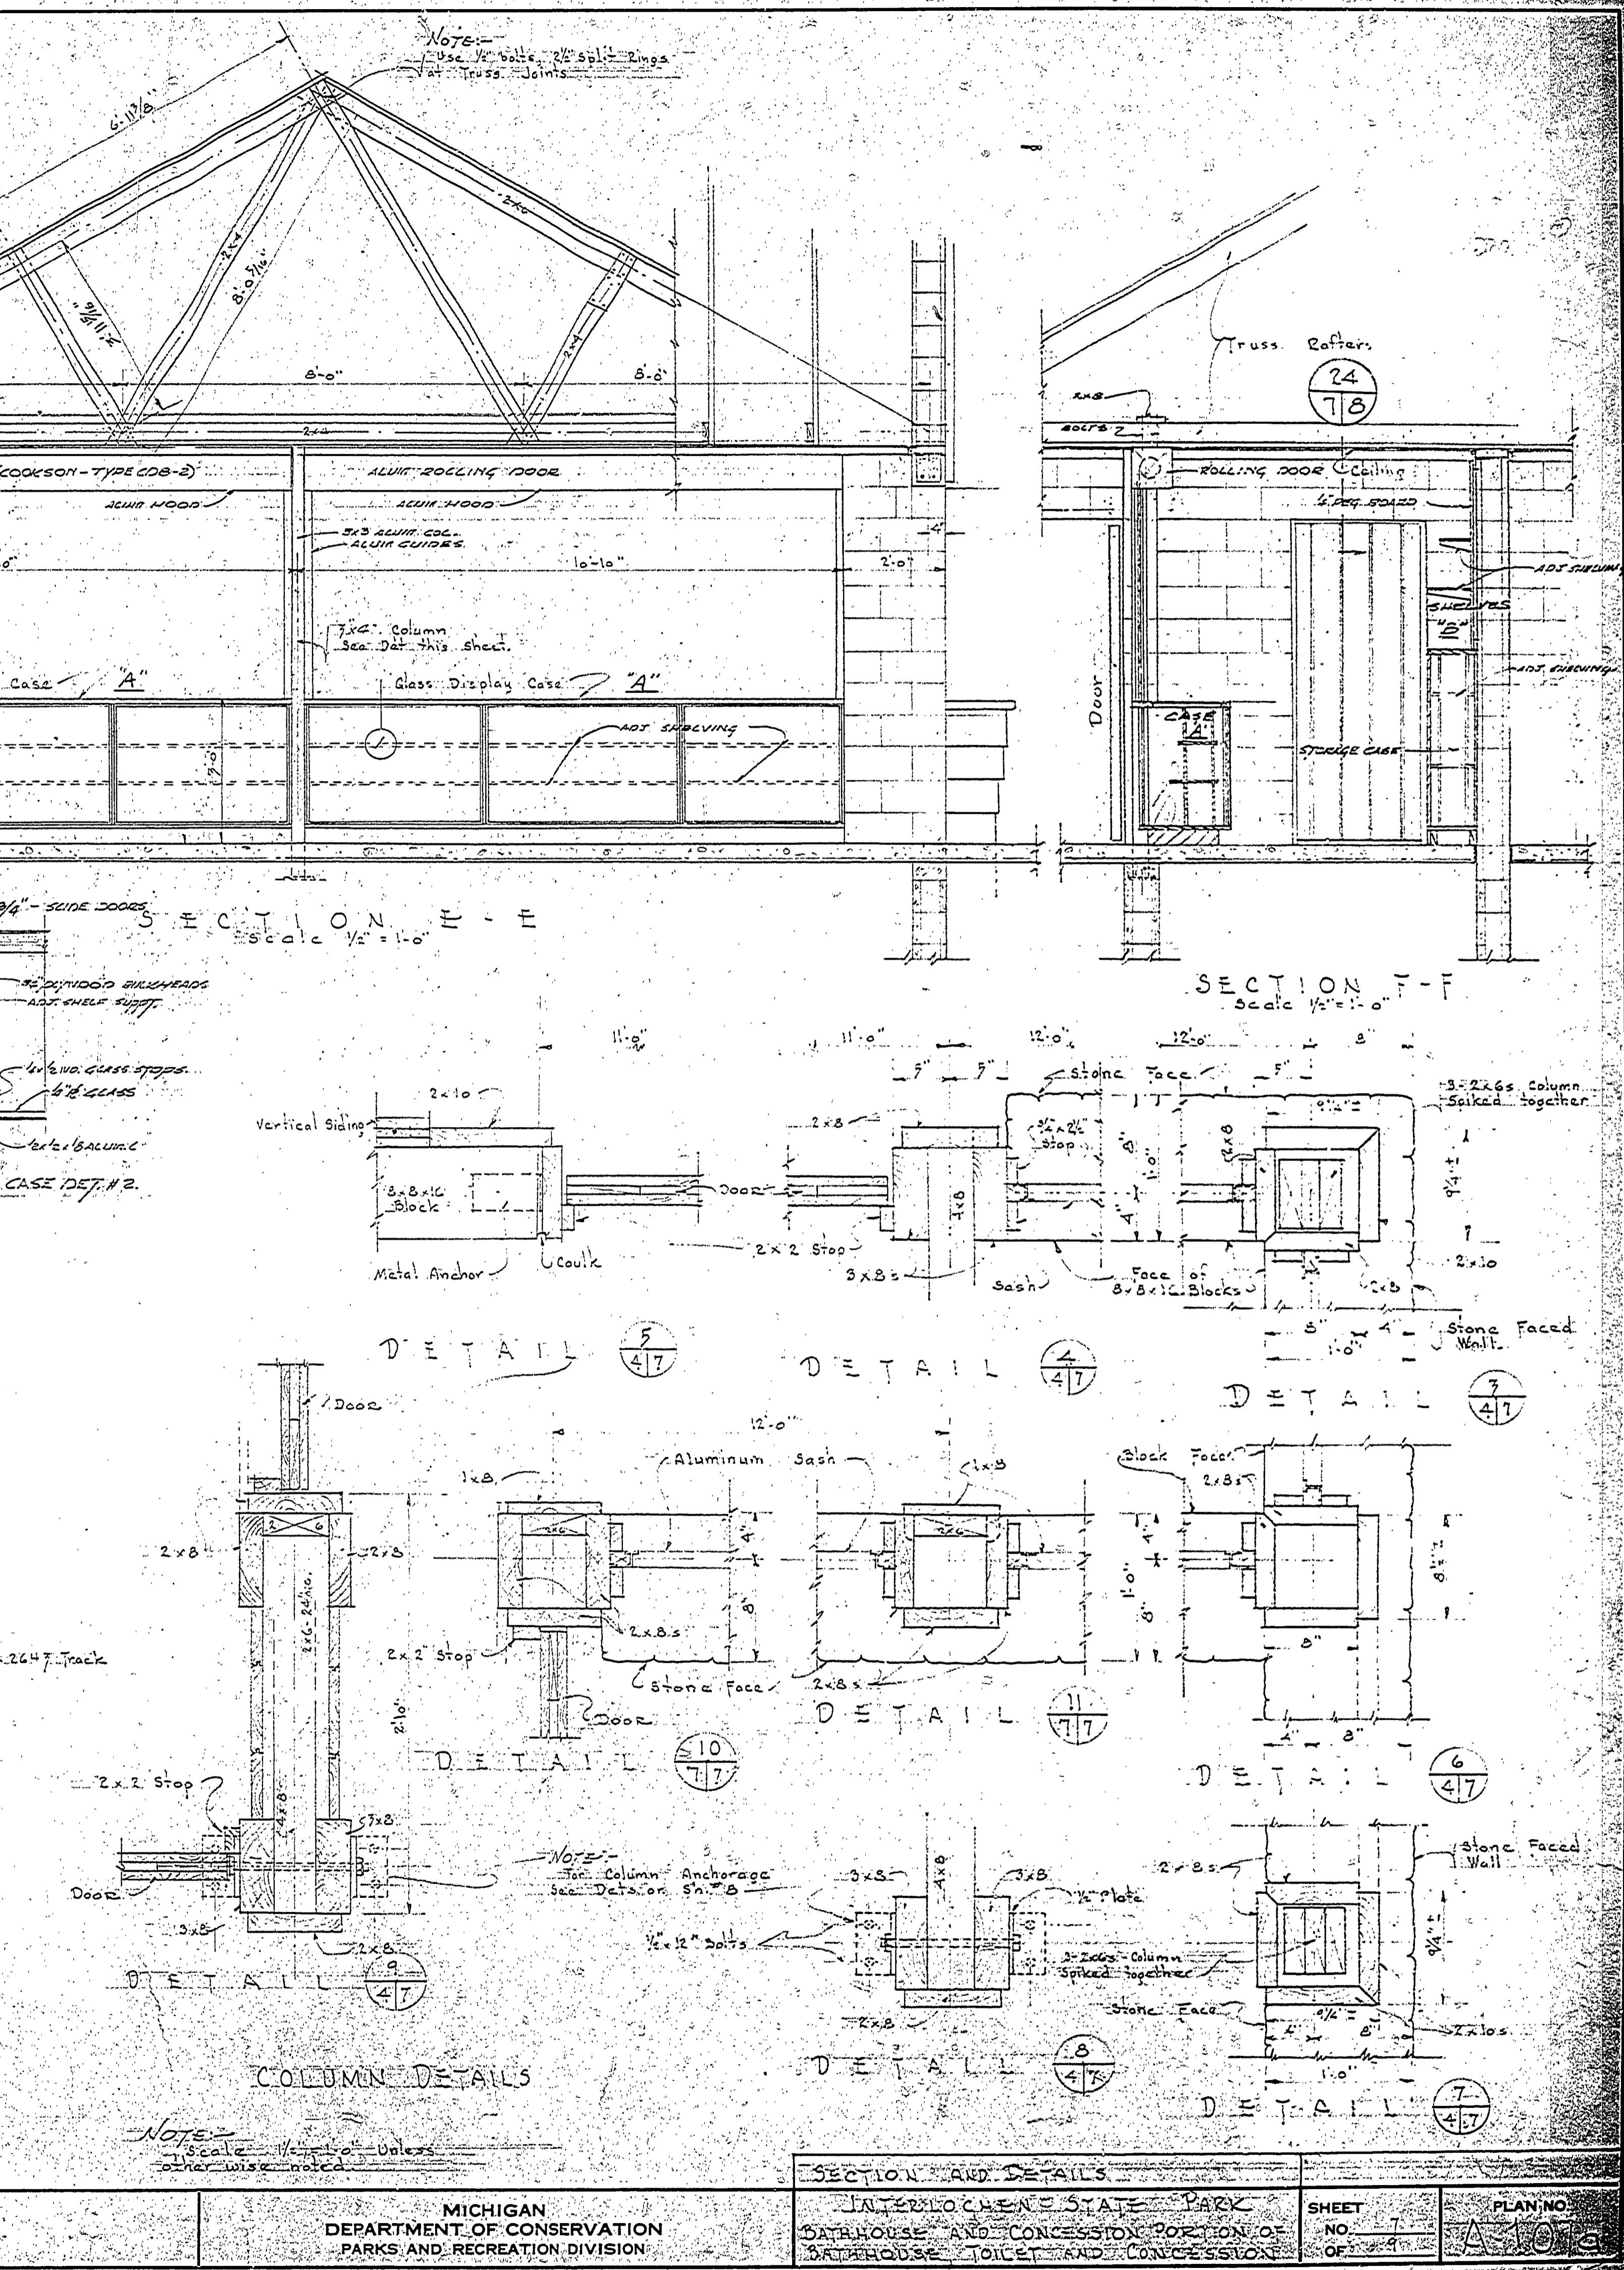
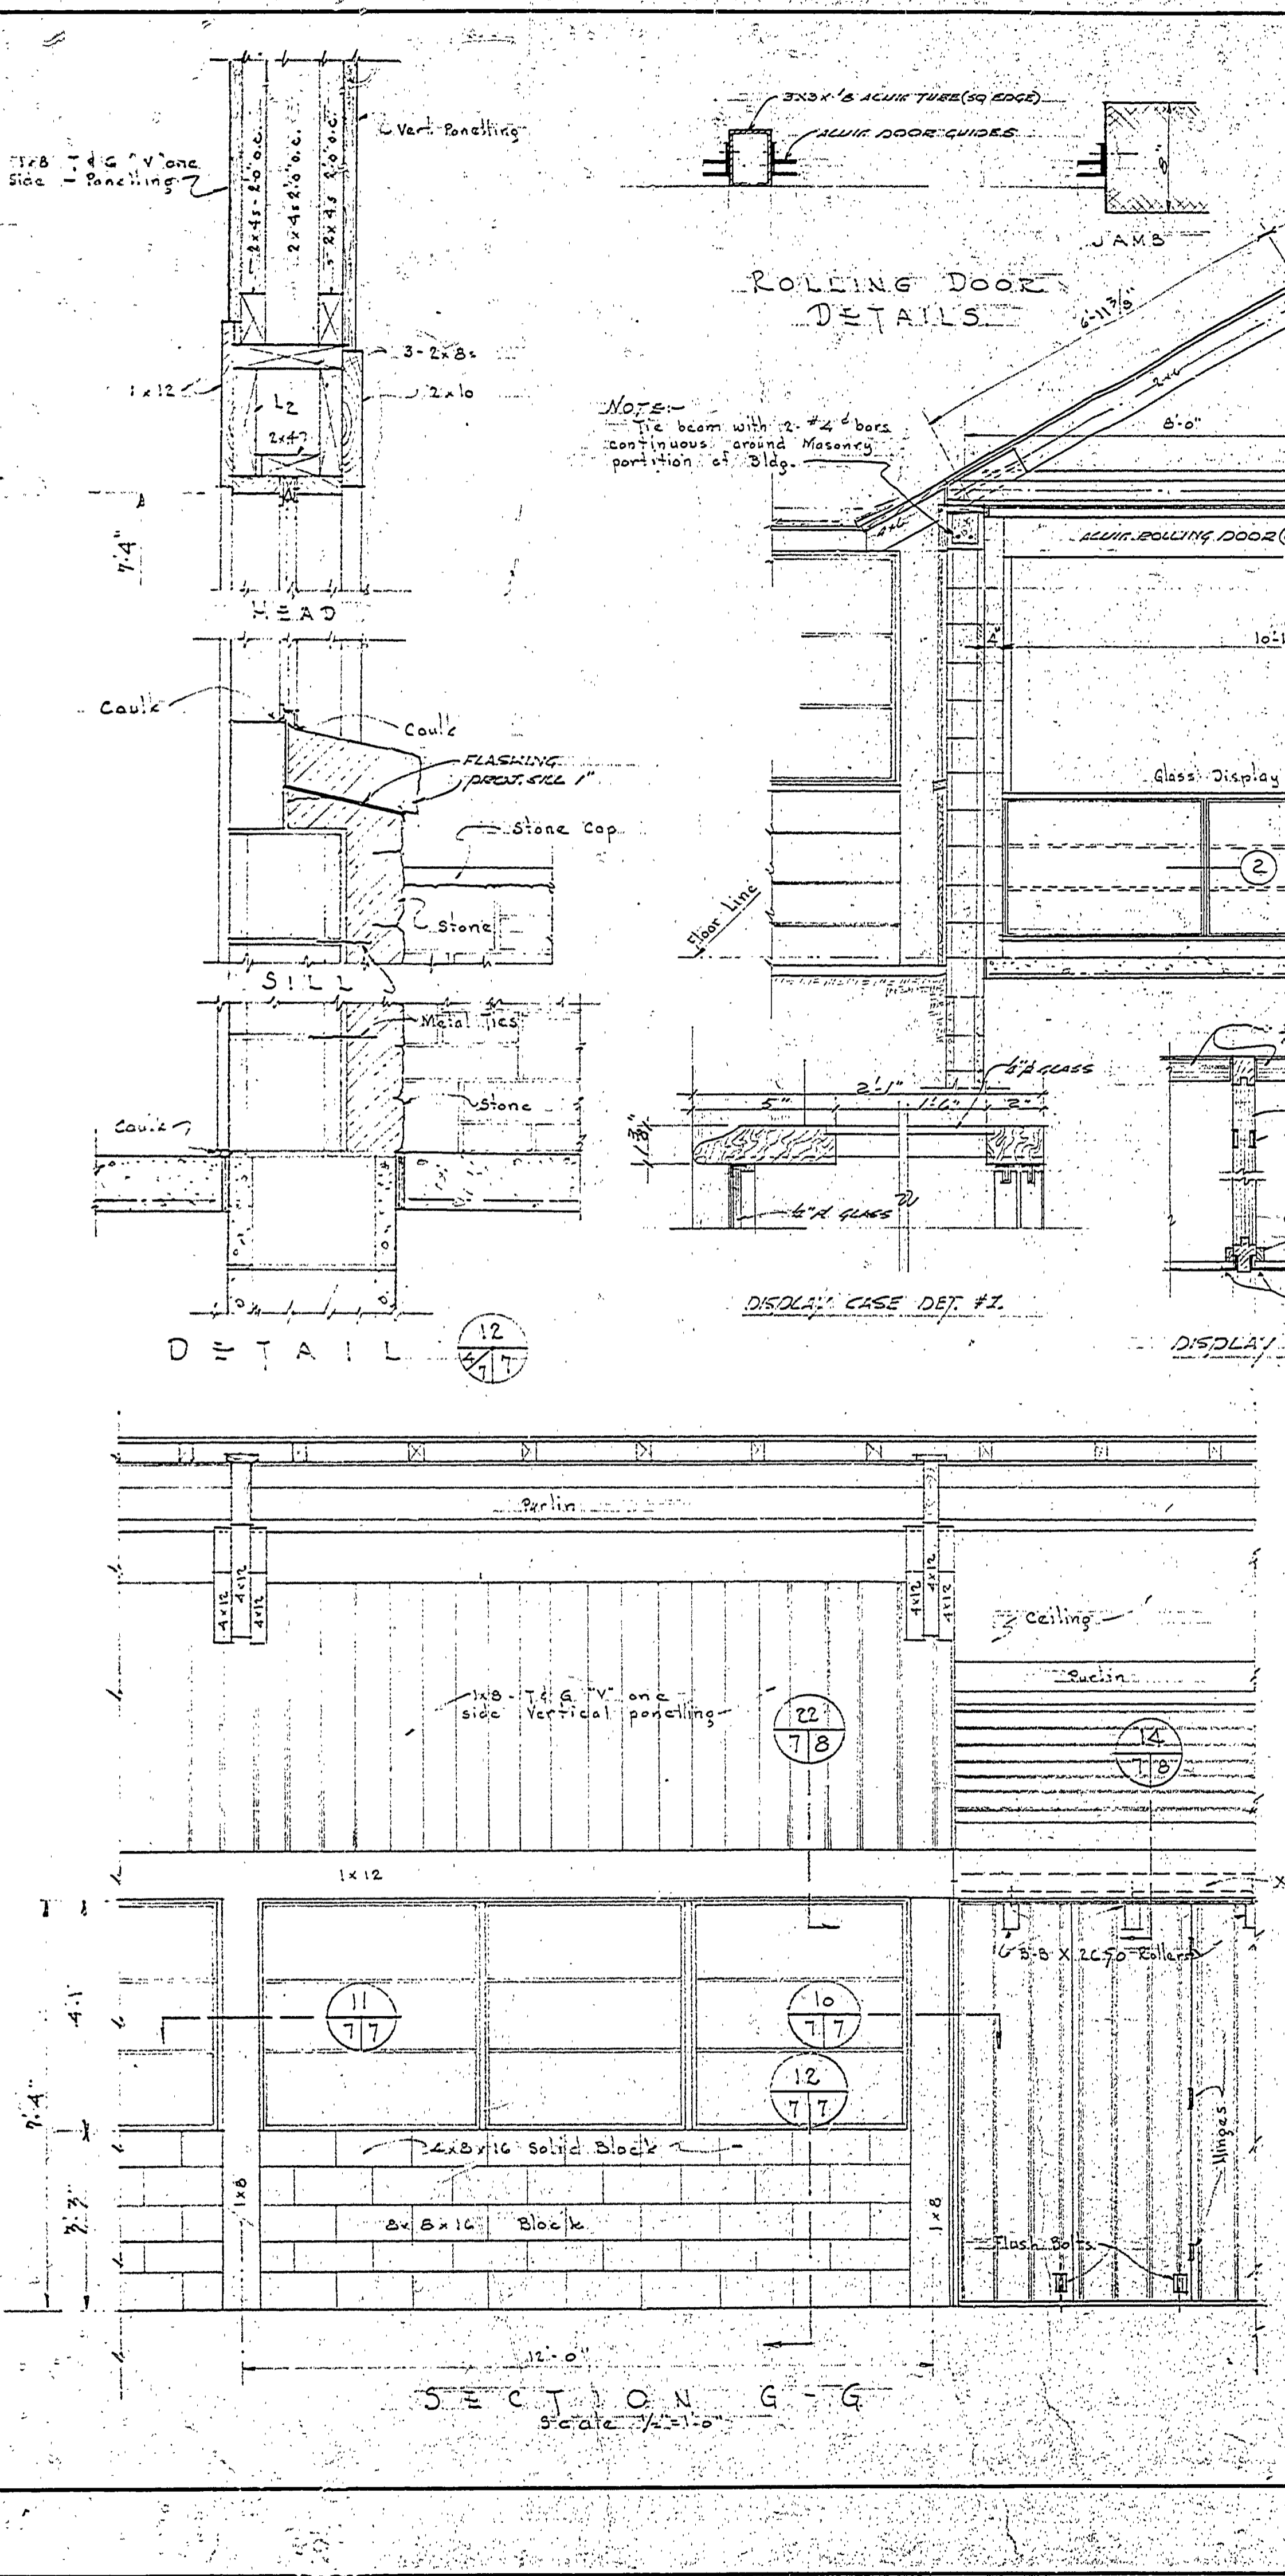


DESIGNED BY: W. N. G.	REVIEWED BY SECTIONS: J.P.P.	DATE: 6-5-58	APPROVED BY: A.C. Macdonald	NO. DATE BY	REVISIONS
CHECKED BY: W. N. G.	ARCHITECTURAL: J.P.P.	6-5-58	ASSISTANT CHIEF IN CHARGE: J.P.P.	1 2/5/58	MISC. REVISIONS
DATE: 7-17-61	ENGINEERING: J.P.P.	7-5-58	OF DESIGN: J.P.P.	2 12/1/58	
	LANDSCAPE: J.P.P.	4-5-58		3	
				4 B	
				5	
				6	

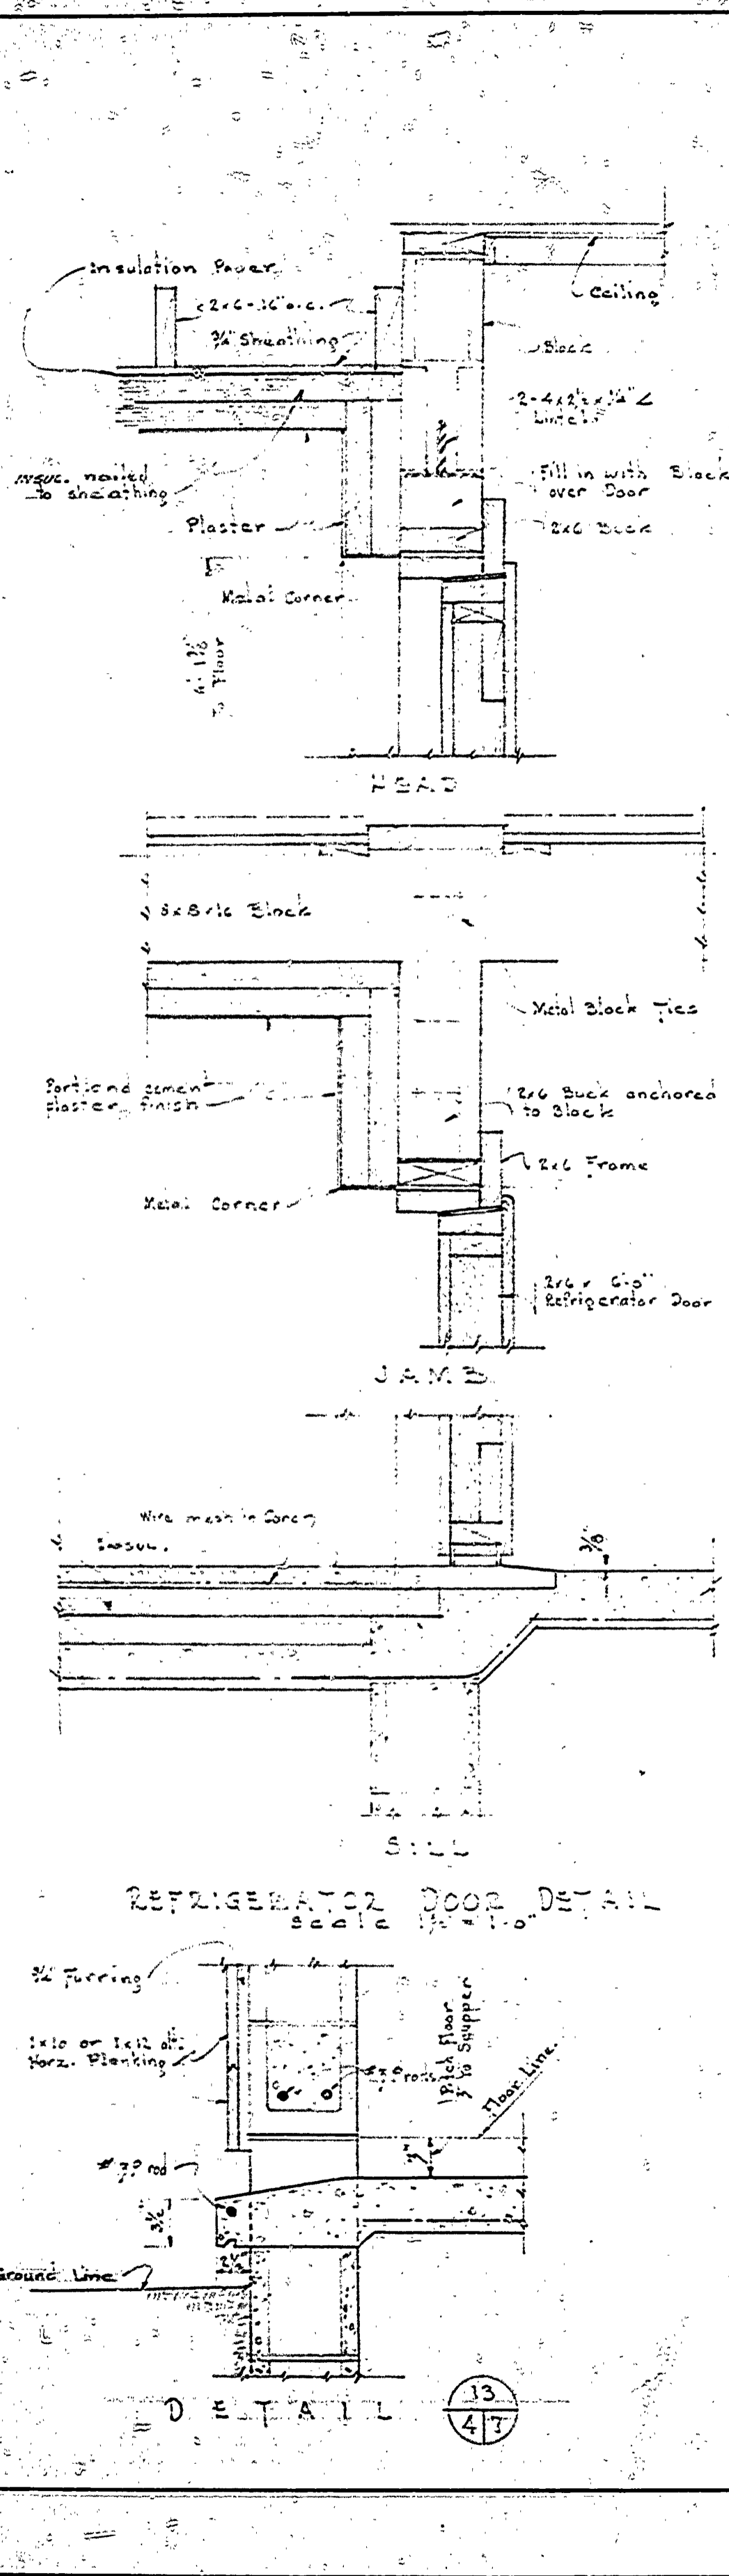

MICHIGAN DEPARTMENT OF CONSERVATION PARKS AND RECREATION DIVISION

SECTION AND DETAILS	INTERLOCHEN STATE PARK	SHEET NO. 7	PLAN NO. A-10
	BATHHOUSE AND CONCESSION PORTION OF BATHHOUSE TOILET AND CONCESSION	OF 24	