

DATE	BY	REVISIONS
4		4
5		5
6		6

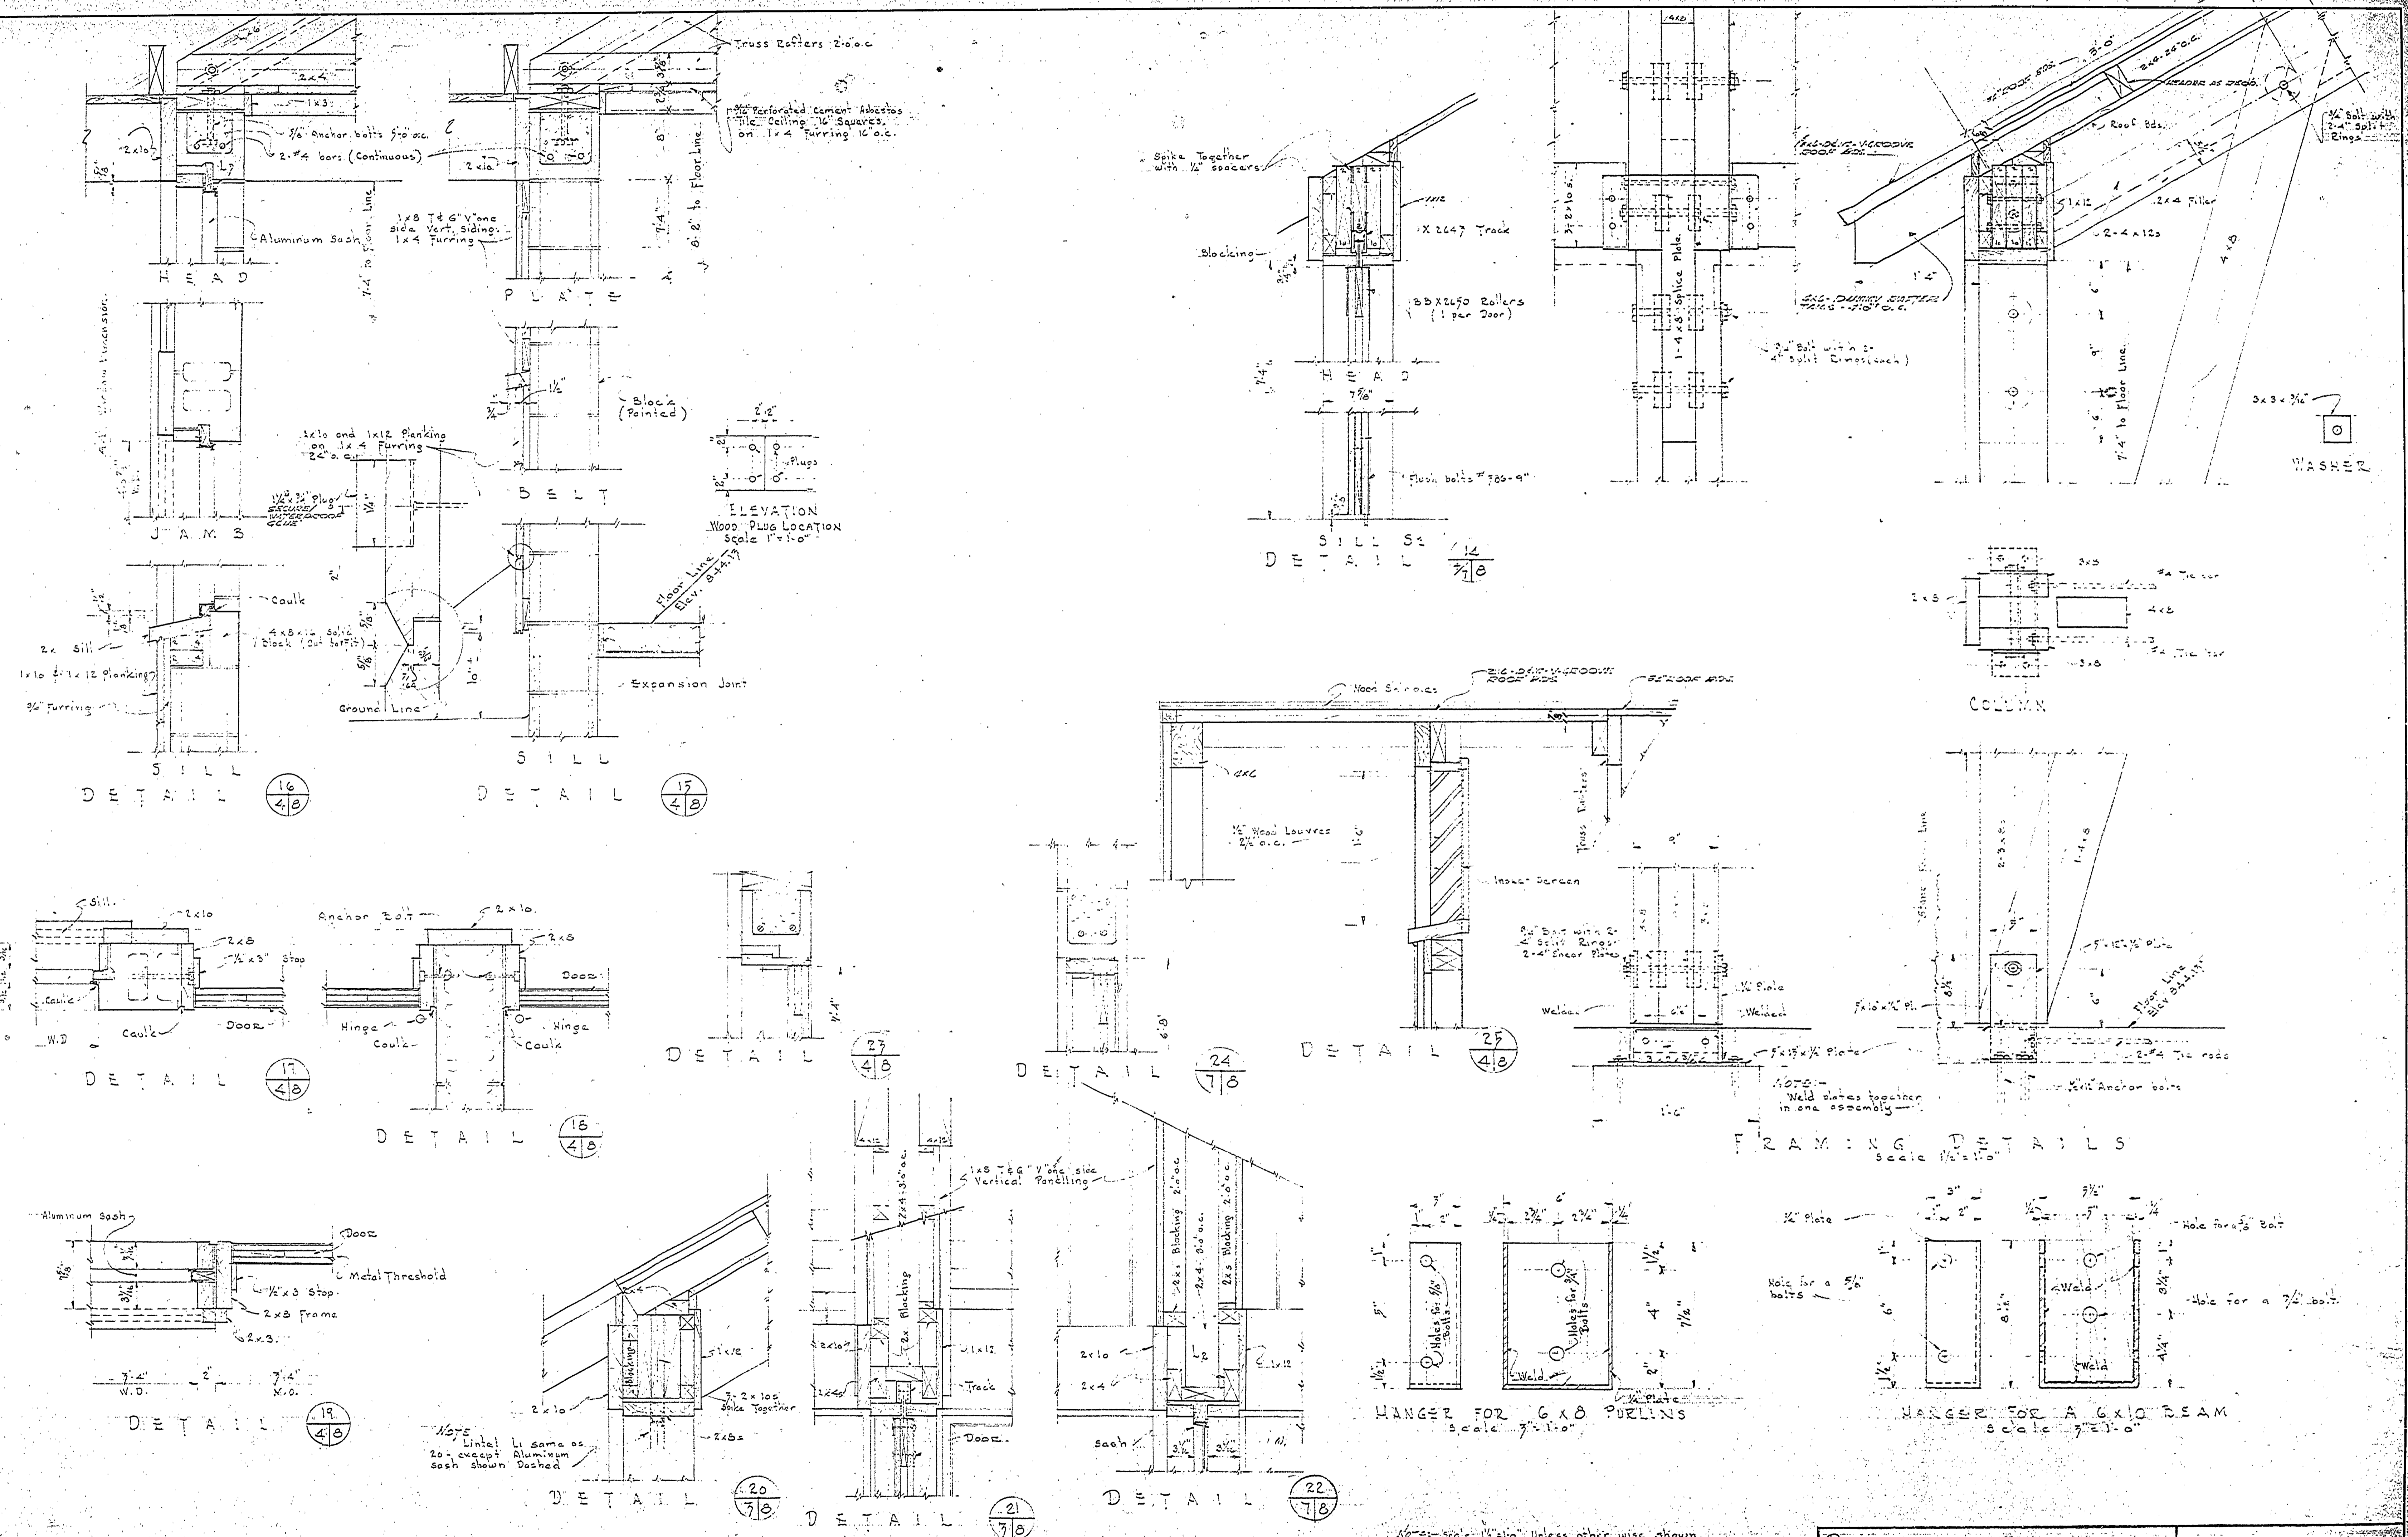
NO.	DATE	BY
1	4/24/48	M.S.E. REVISIONS
2		
3		

APPROVED BY	DATE	REVIEWED BY SECTIONS
A.C.M.	6-5-58	J.R.
ASSISTANT CHIEF IN CHARGE	6-5-58	J.R.
OF DESIGN	6-5-58	J.R.

DESIGNED BY	TRACED BY	ARCHITECTURAL
W.A.G.	J.W.F.	ENGINEERING
CHECKED BY	LANDSCAPE	
W.A.G.		



MICHIGAN DEPARTMENT OF CONSERVATION PARKS AND RECREATION DIVISION

DETAILS	SHEET NO. 8 OF 9	PLAN NO. A-107a
---------	------------------	-----------------

13 Sec. No. C