


DESIGNED BY A. Hopper	CHECKED BY R.B.B.	REVIEWED BY SECTIONS		APPROVED BY		NO.	DATE	BY	REVISIONS
		ARCHITECTURAL H.C.M.	LANDSCAPE J.R.R.	DATE 2-22-57	DATE 1-23-57				
		ASSISTANT CHIEF IN CHARGE OF DESIGN		DATE					

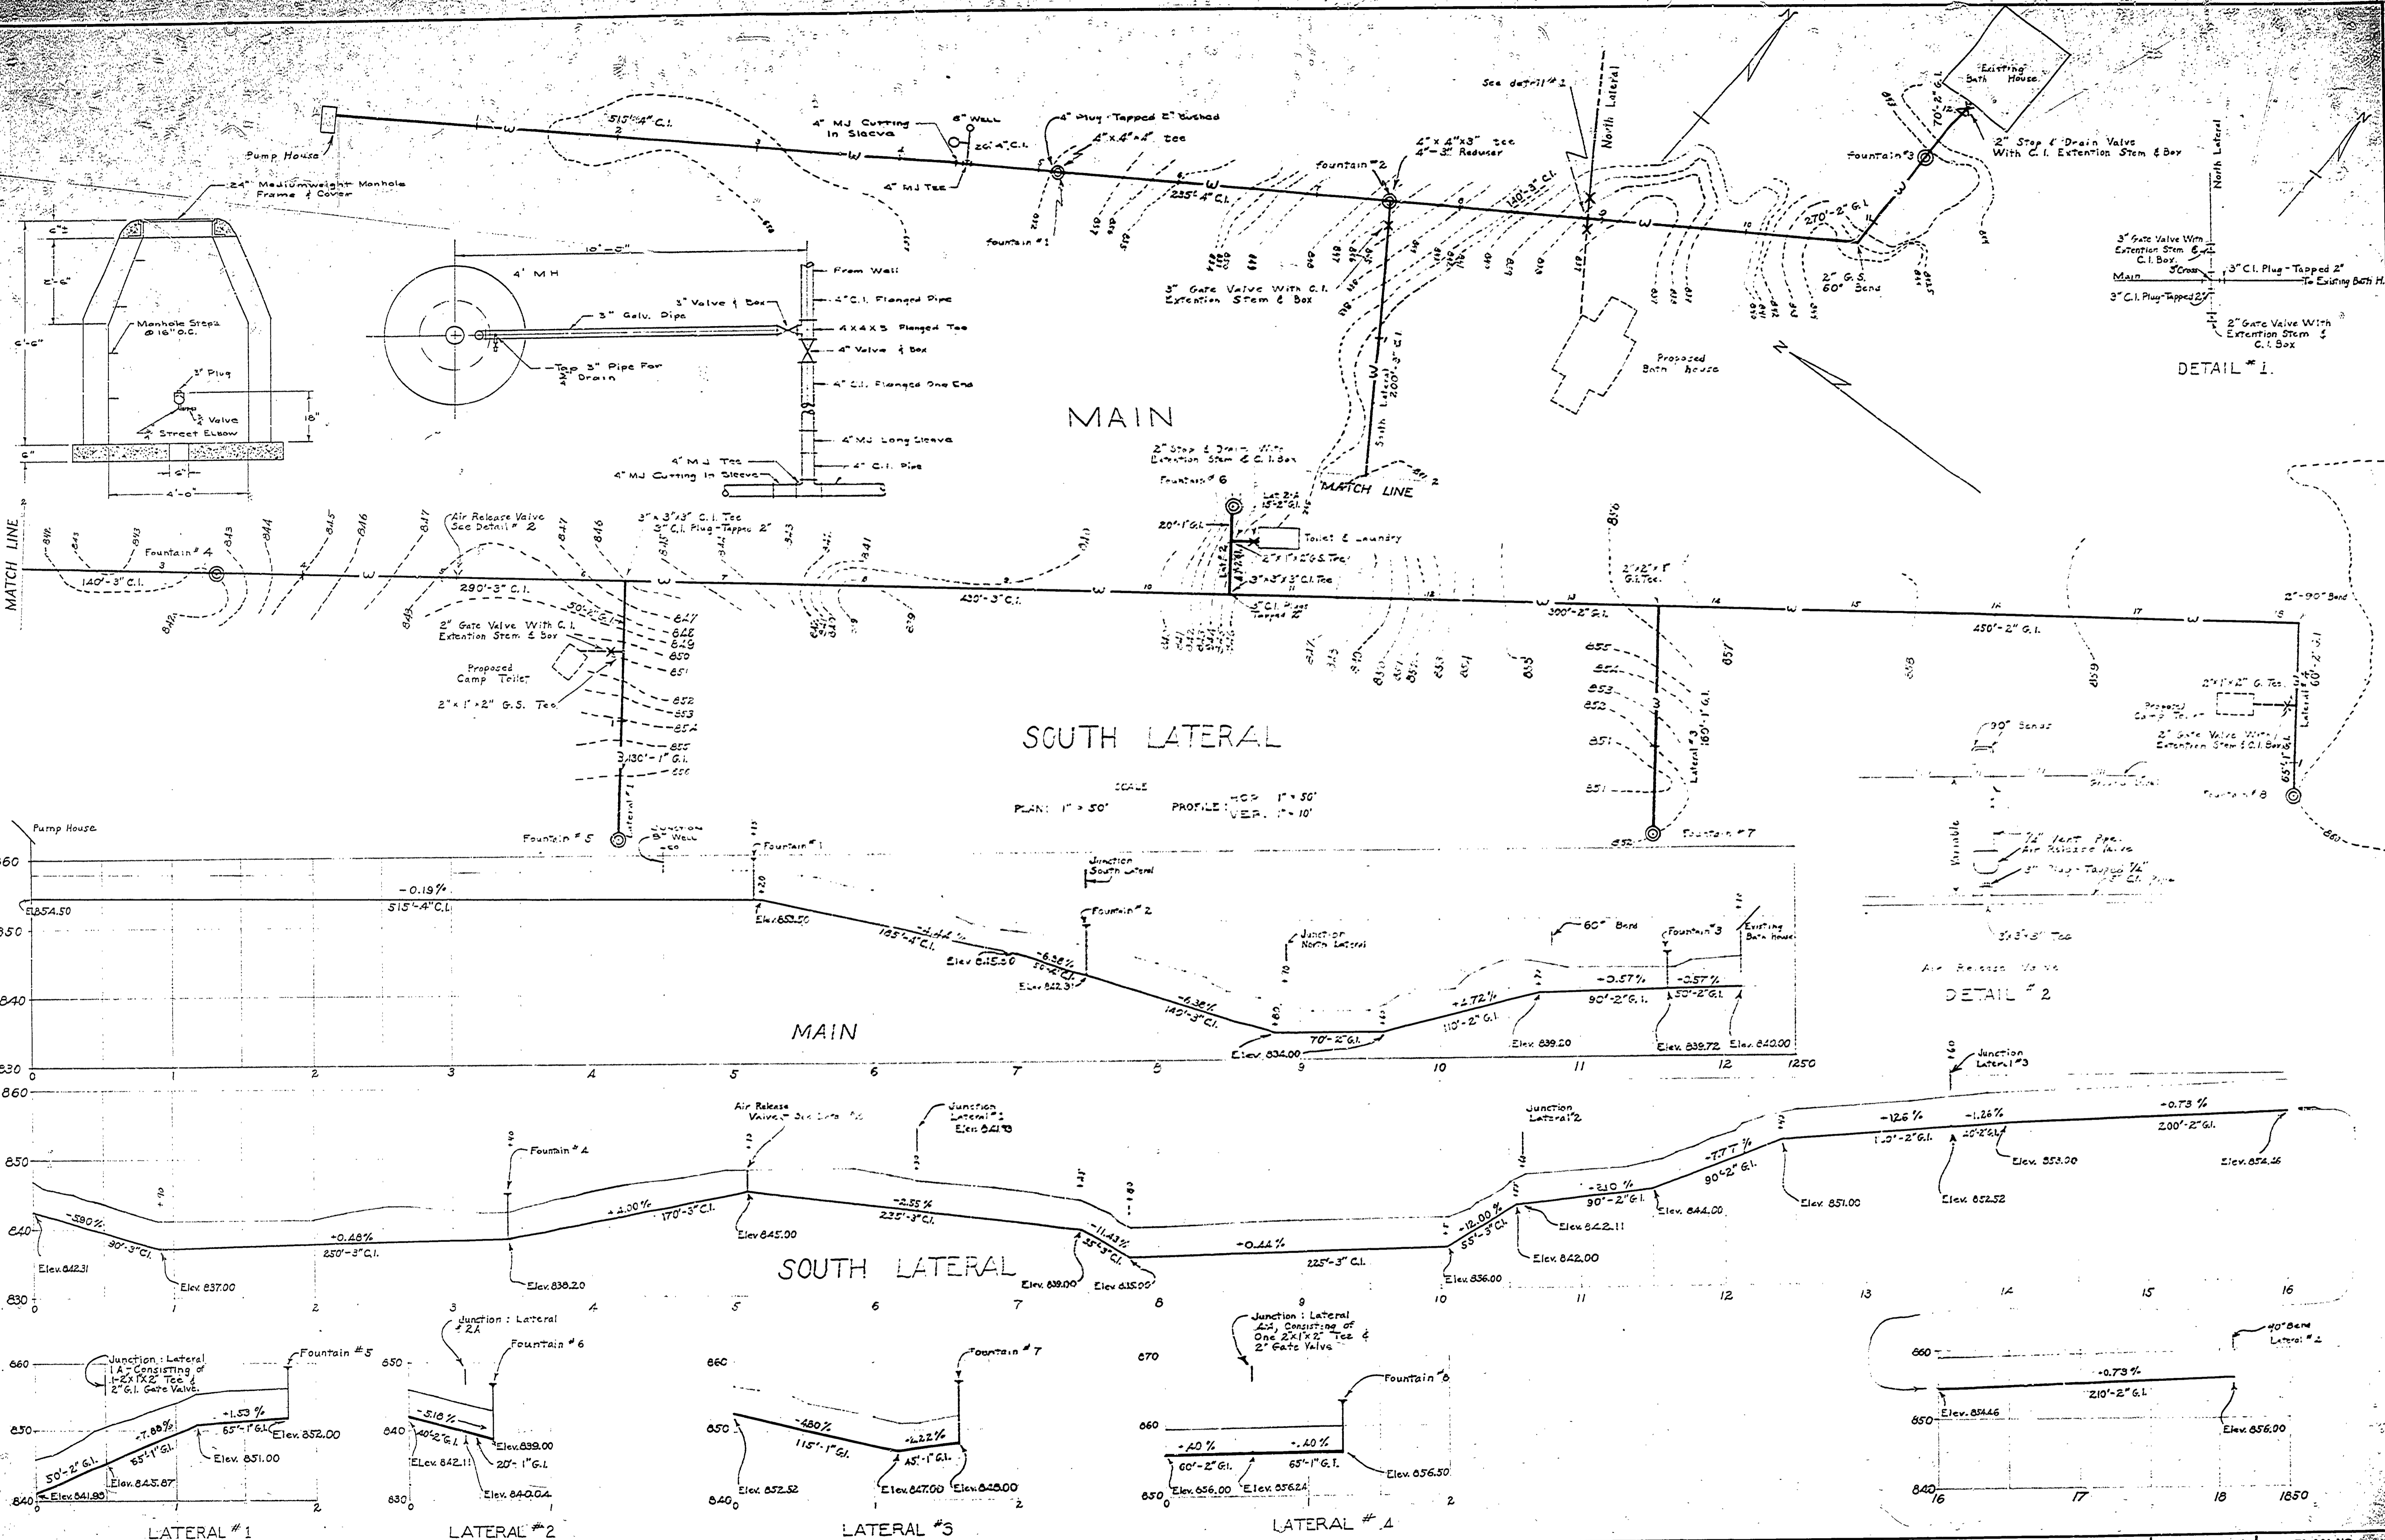

MICHIGAN
DEPARTMENT OF CONSERVATION
PARKS AND RECREATION DIVISION

INTERLOCHEN STATE PARK
CAMP-GROUND WATER SYSTEM
SCALE: AS SHOWN

SHEET NO. 2 OF 5
PLAN NO. E-106