

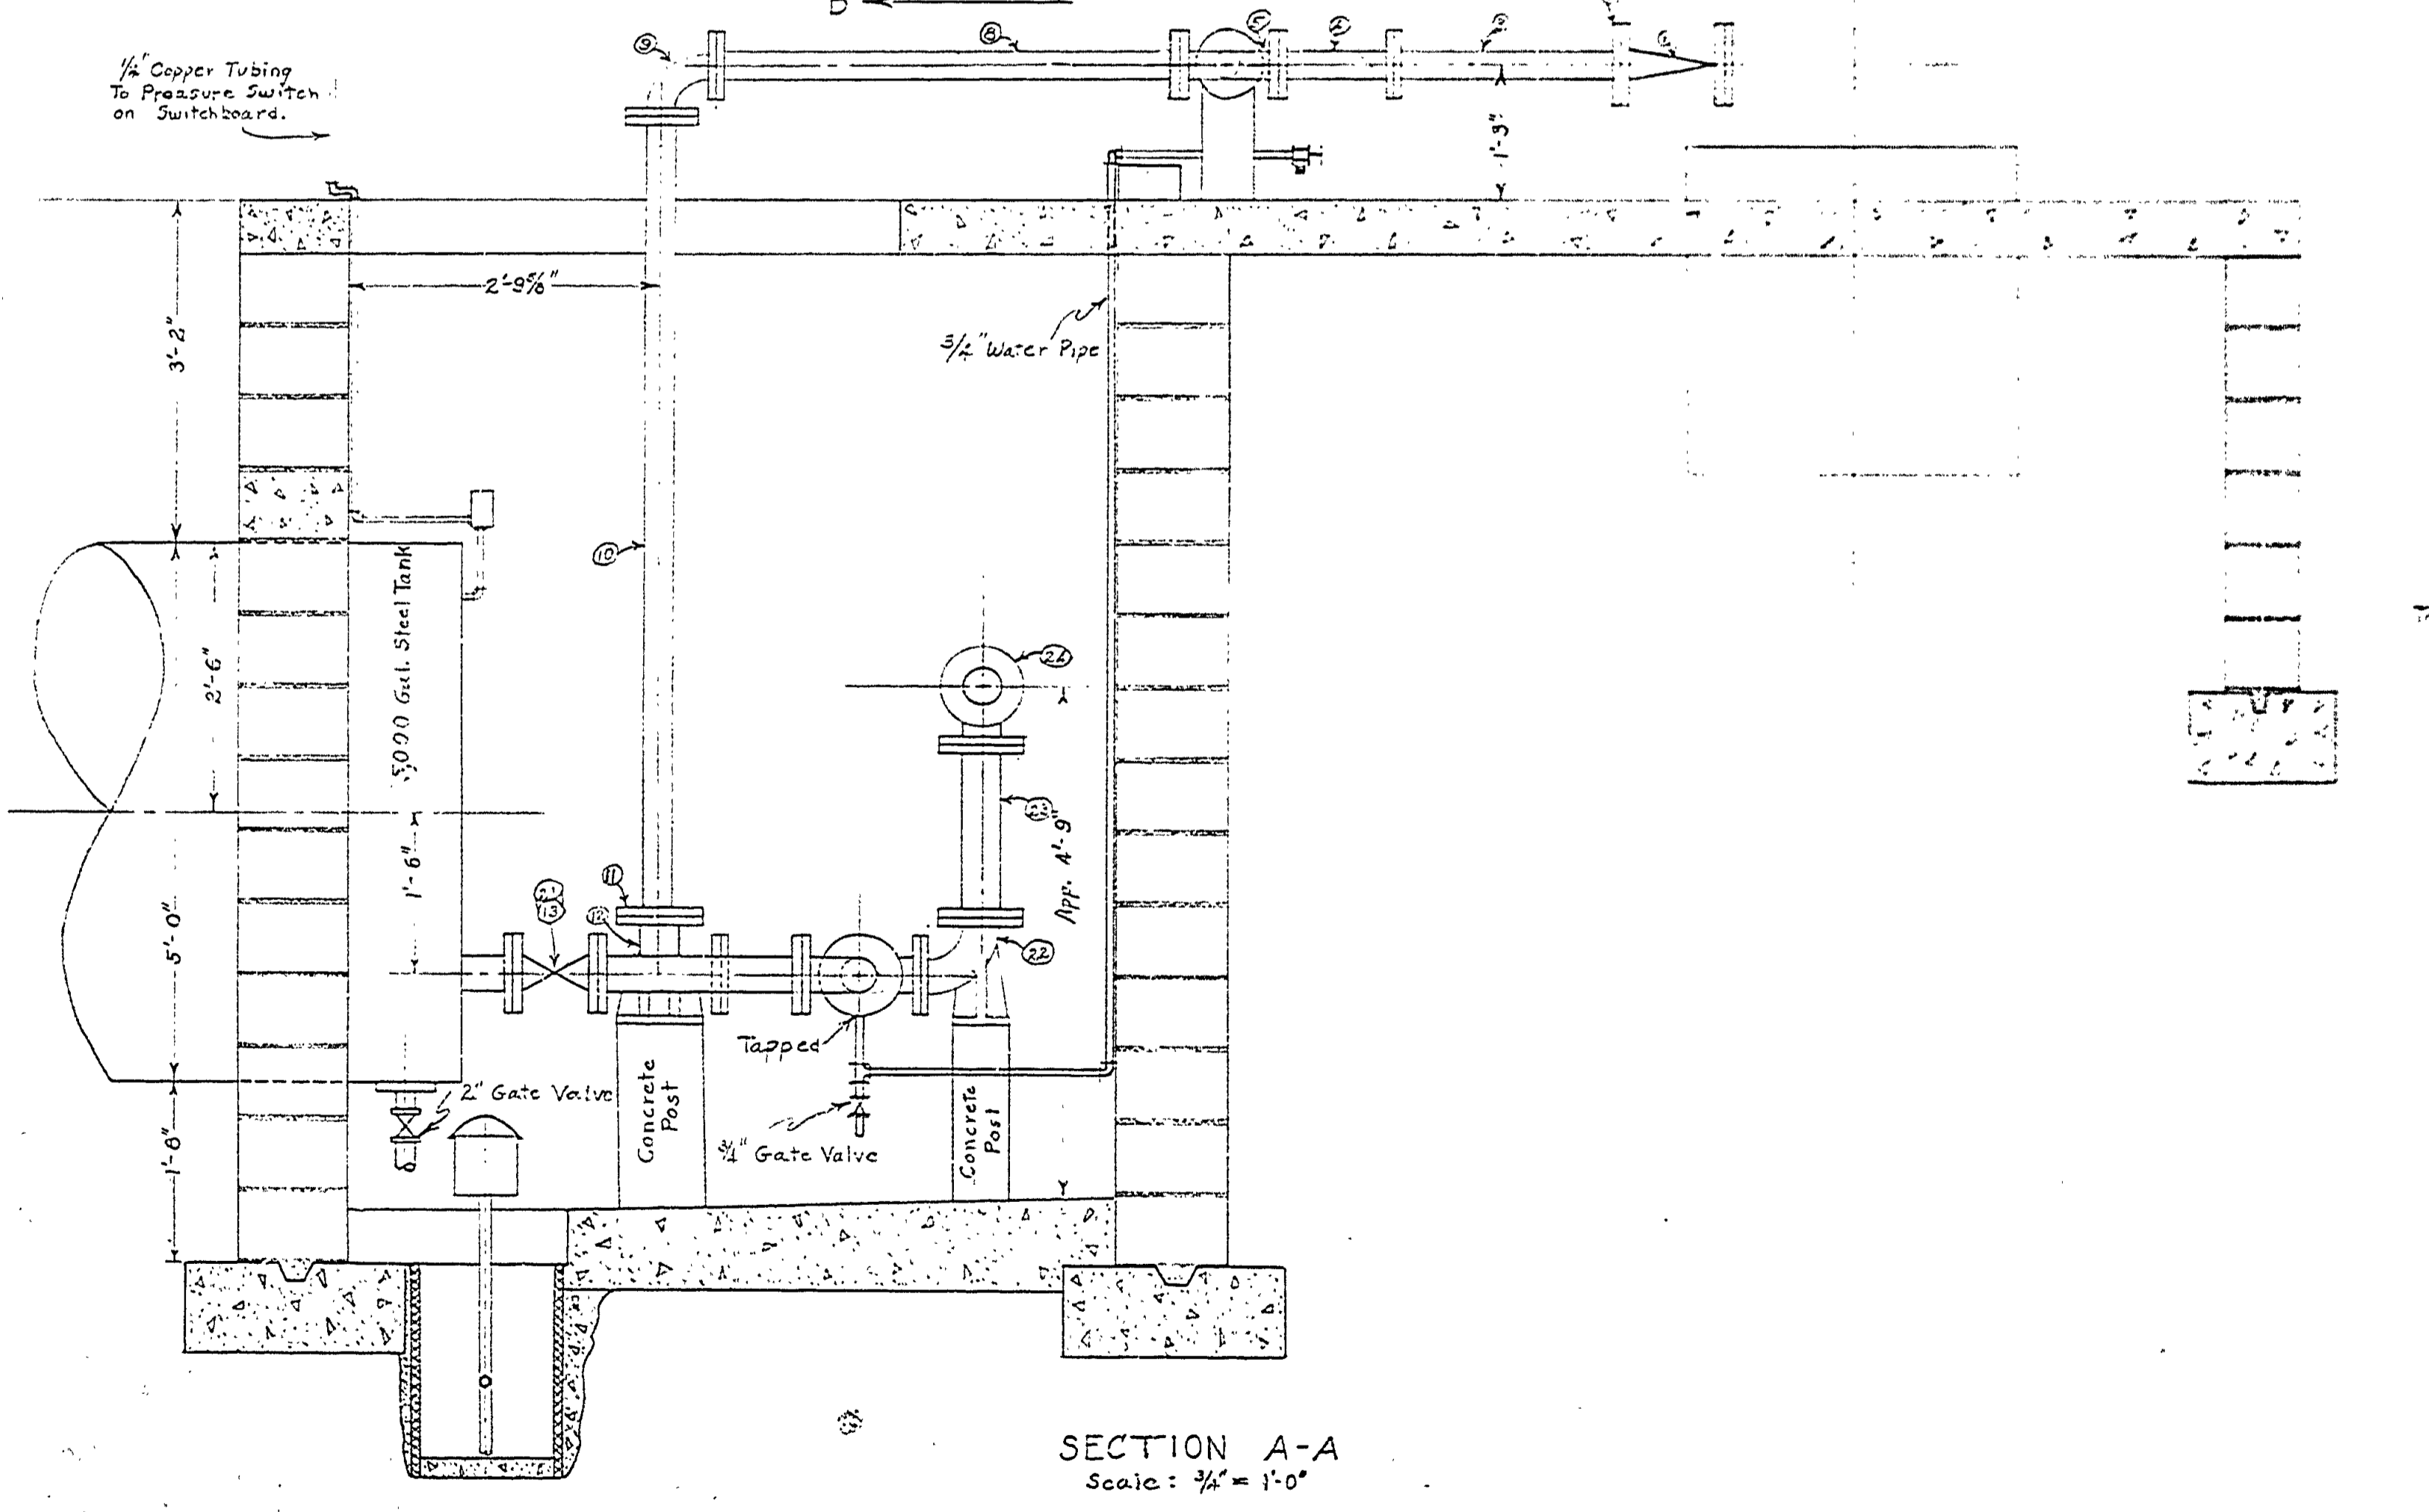
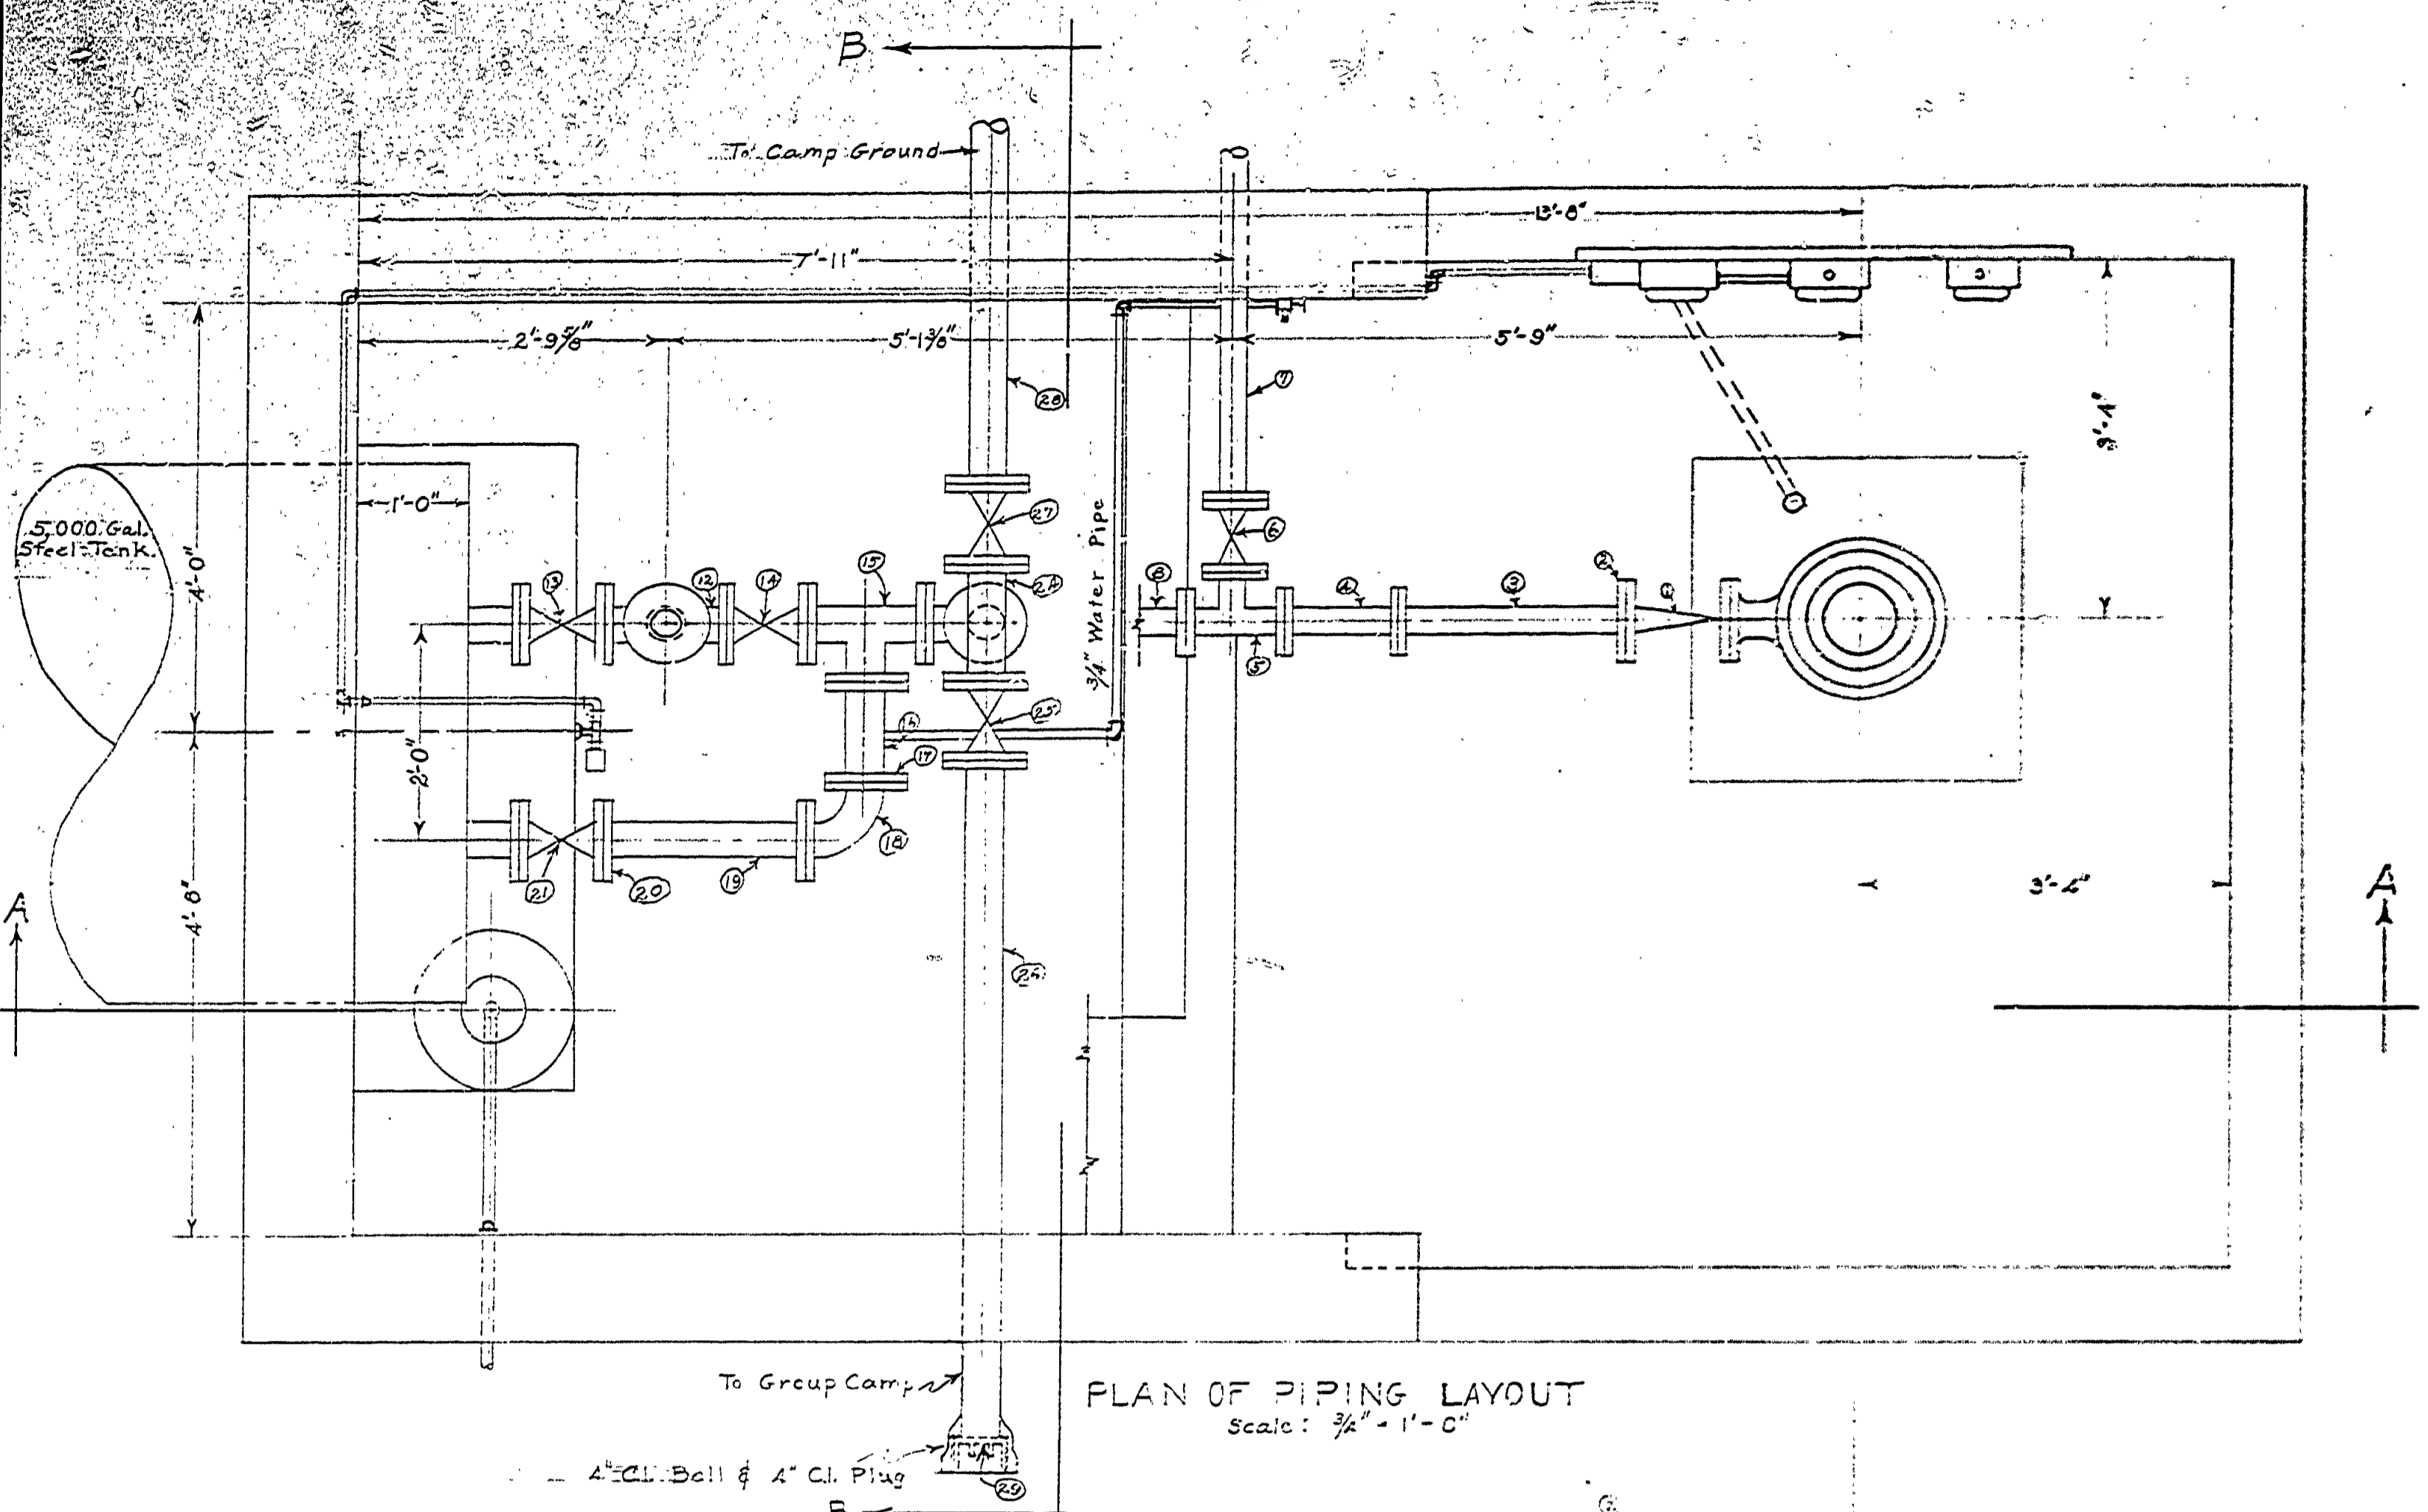


DRAWN BY <i>H. Hopper</i>	CHECKED BY <i>W.M.</i>	DATE 12-8-50	REVIEWED BY SECTIONS		APPROVED BY	
			ARCHITECTURAL <i>J.T.R.</i>	ENGINEERING <i>H.C.M.</i>	LANDSCAPE <i>J.T.R.</i>	DATE 2-23-51
REVISIONS			ASSISTANT CHIEF IN CHARGE <i>J.T.R.</i>			
NO.			DATE			
1			BY			
2			BY			
3			BY			
4			BY			
5			BY			
6			BY			

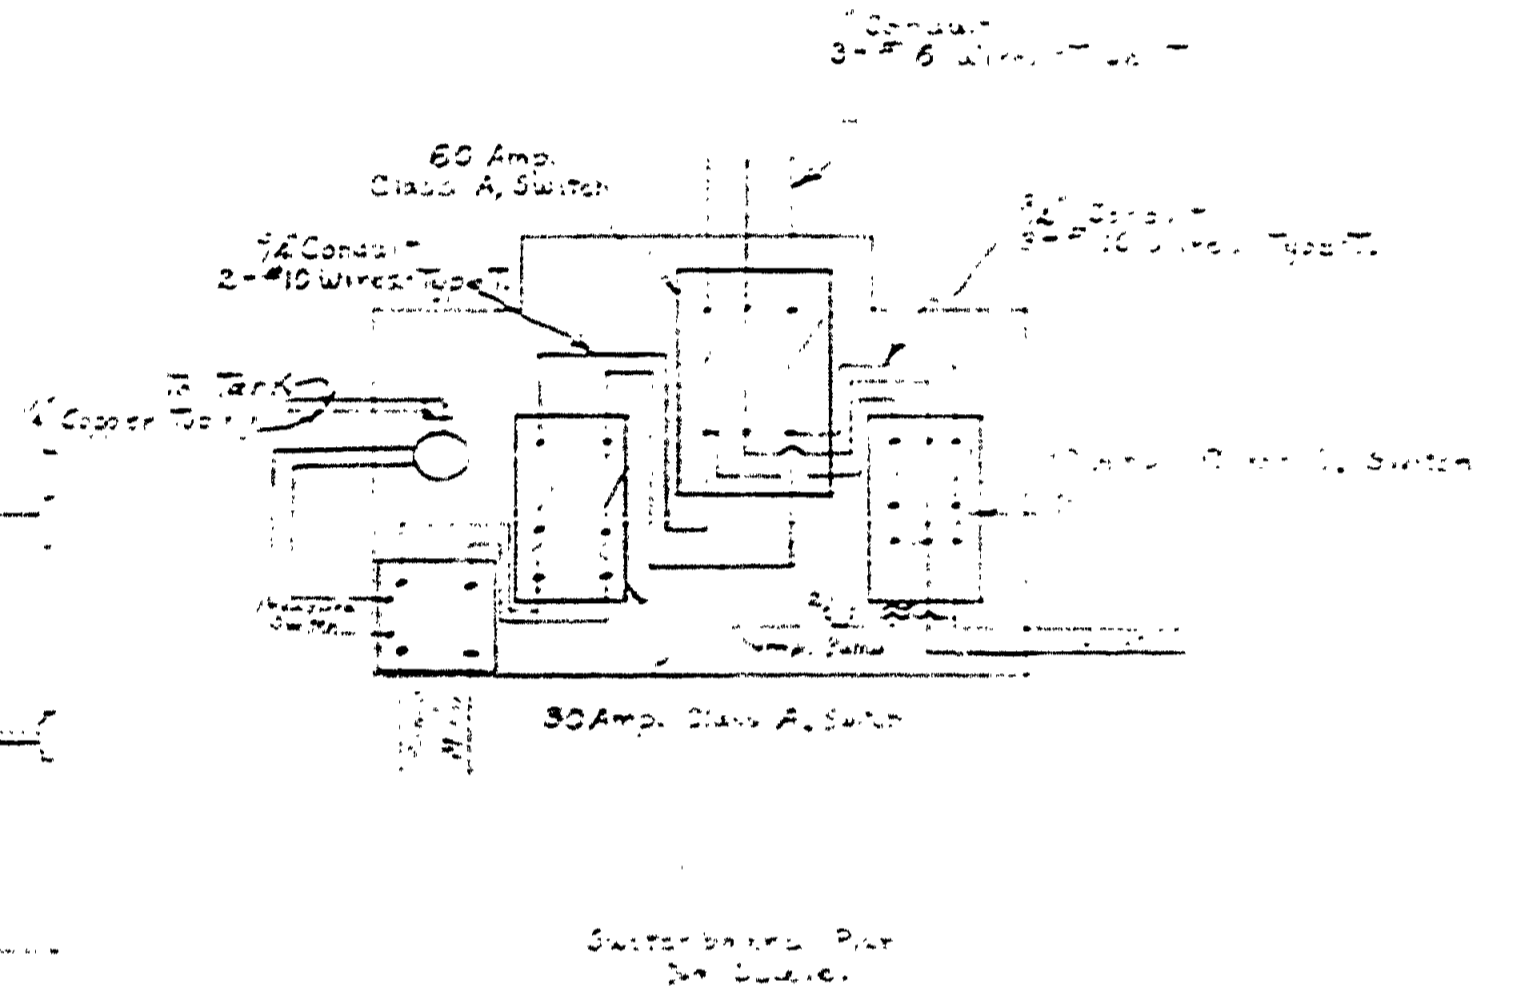

ITEM	DESCRIPTION
1	3" Check Valve - Flanged
2	3" Companion Flange
3	3" 150# Flanged Pipe - 2'-10" Long, Thread one End
4	3" 150# Flanged Pipe - 12 1/2" Long
5	3" Flanged Tee
6	3" Flanged Gate Valve
7	3" 150# Flanged Pipe - 3'-6" Long, Thread on End
8	3" 150# Flanged Pipe - 4'-2 1/2" Long
9	3" Elbow - Flanged
10	3" 150# Flanged Pipe - 7'-5" Long, Thread one End
11	3" X 9" Reducing Flange
12	4" Base Tee, Flanged
13, 14, 15, 21	4" Flanged Valve
16	4" Flanged Tee
17	4" 150# Flanged Pipe - 10 1/2" Long, Thread one End, w/ Tap for 3/8" Pipe
18	4" Companion Flange
19	4" Elbow, Flanged
20	4" 150# Flanged Pipe - 1'-10 1/2" Long, Thread one End
22	4" Base Elbow, Flanged
23	4" 150# Flanged Pipe - 1'-7" Long
24, 25	4" 150# Flanged Pipe - 10'-0" Long, Flange one End
26	4" Cl. Plug

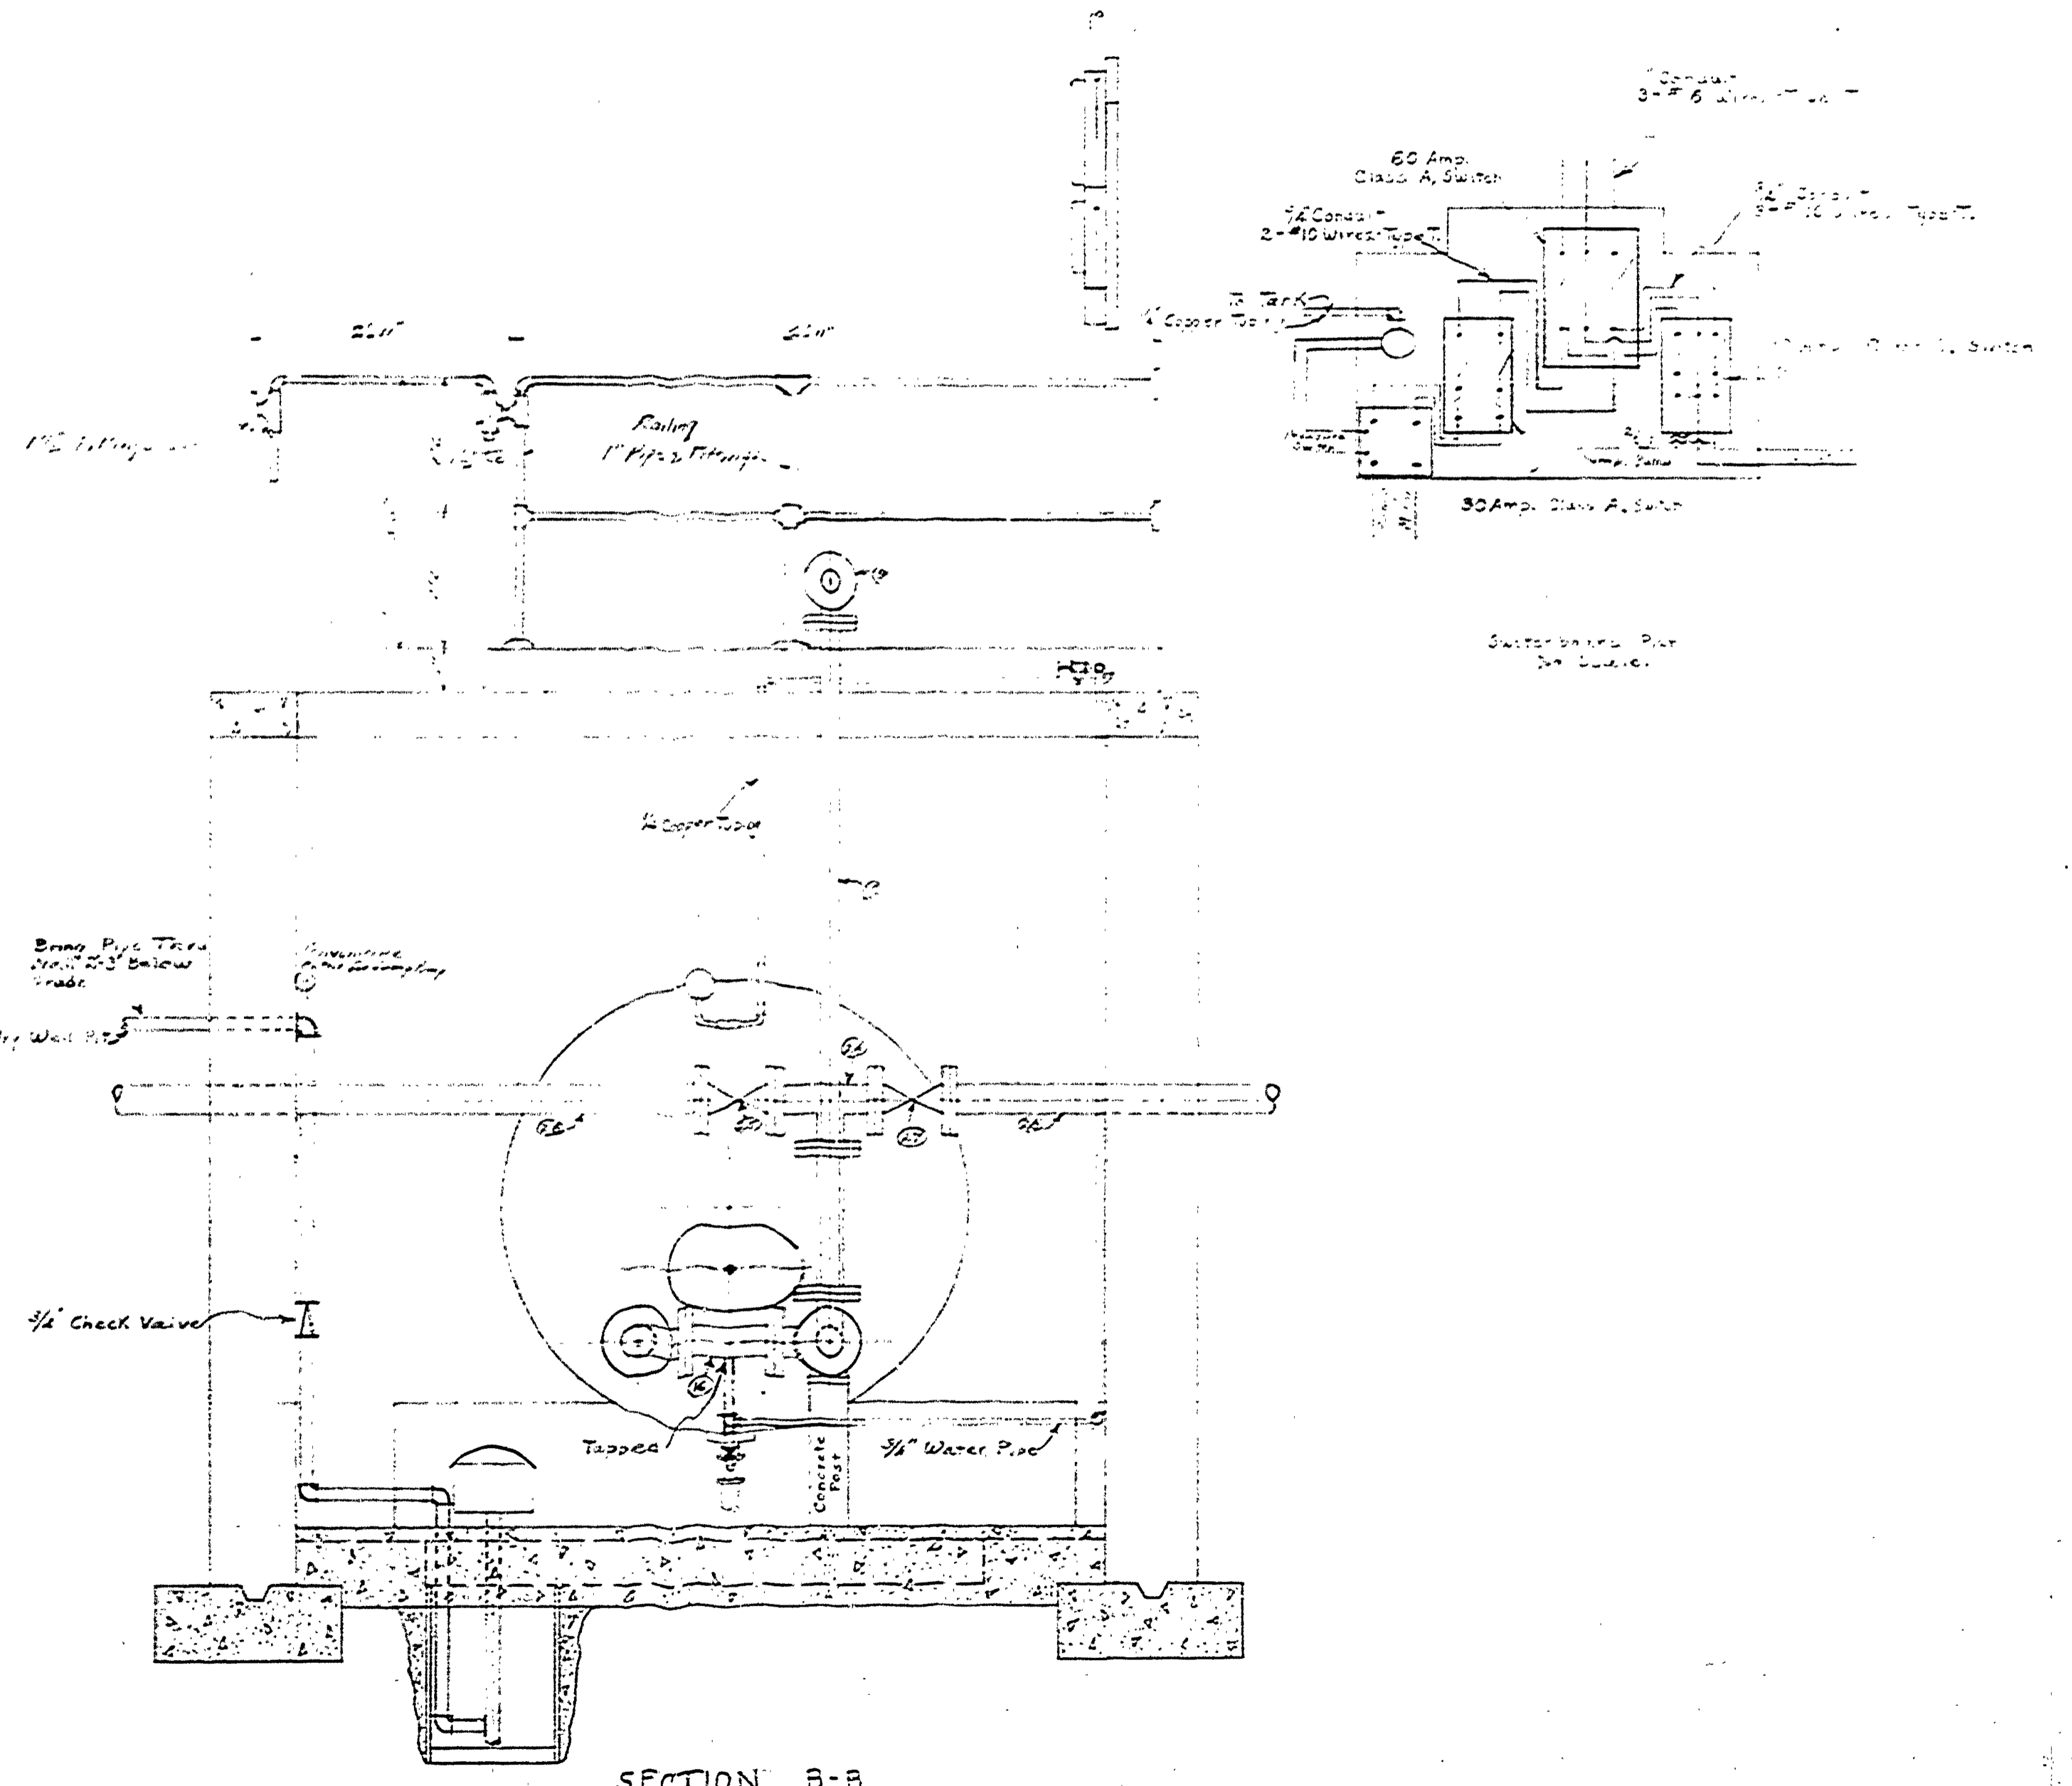

MICHIGAN
DEPARTMENT OF CONSERVATION
PARKS AND RECREATION DIVISION

INTERLOCHEN STATE PARK
WATER PUMP HOUSE & PIPING
SCALE: 3/4" = 1'-0"

SHEET
NO. 5
OF 5
PLAN NO.
E-106