
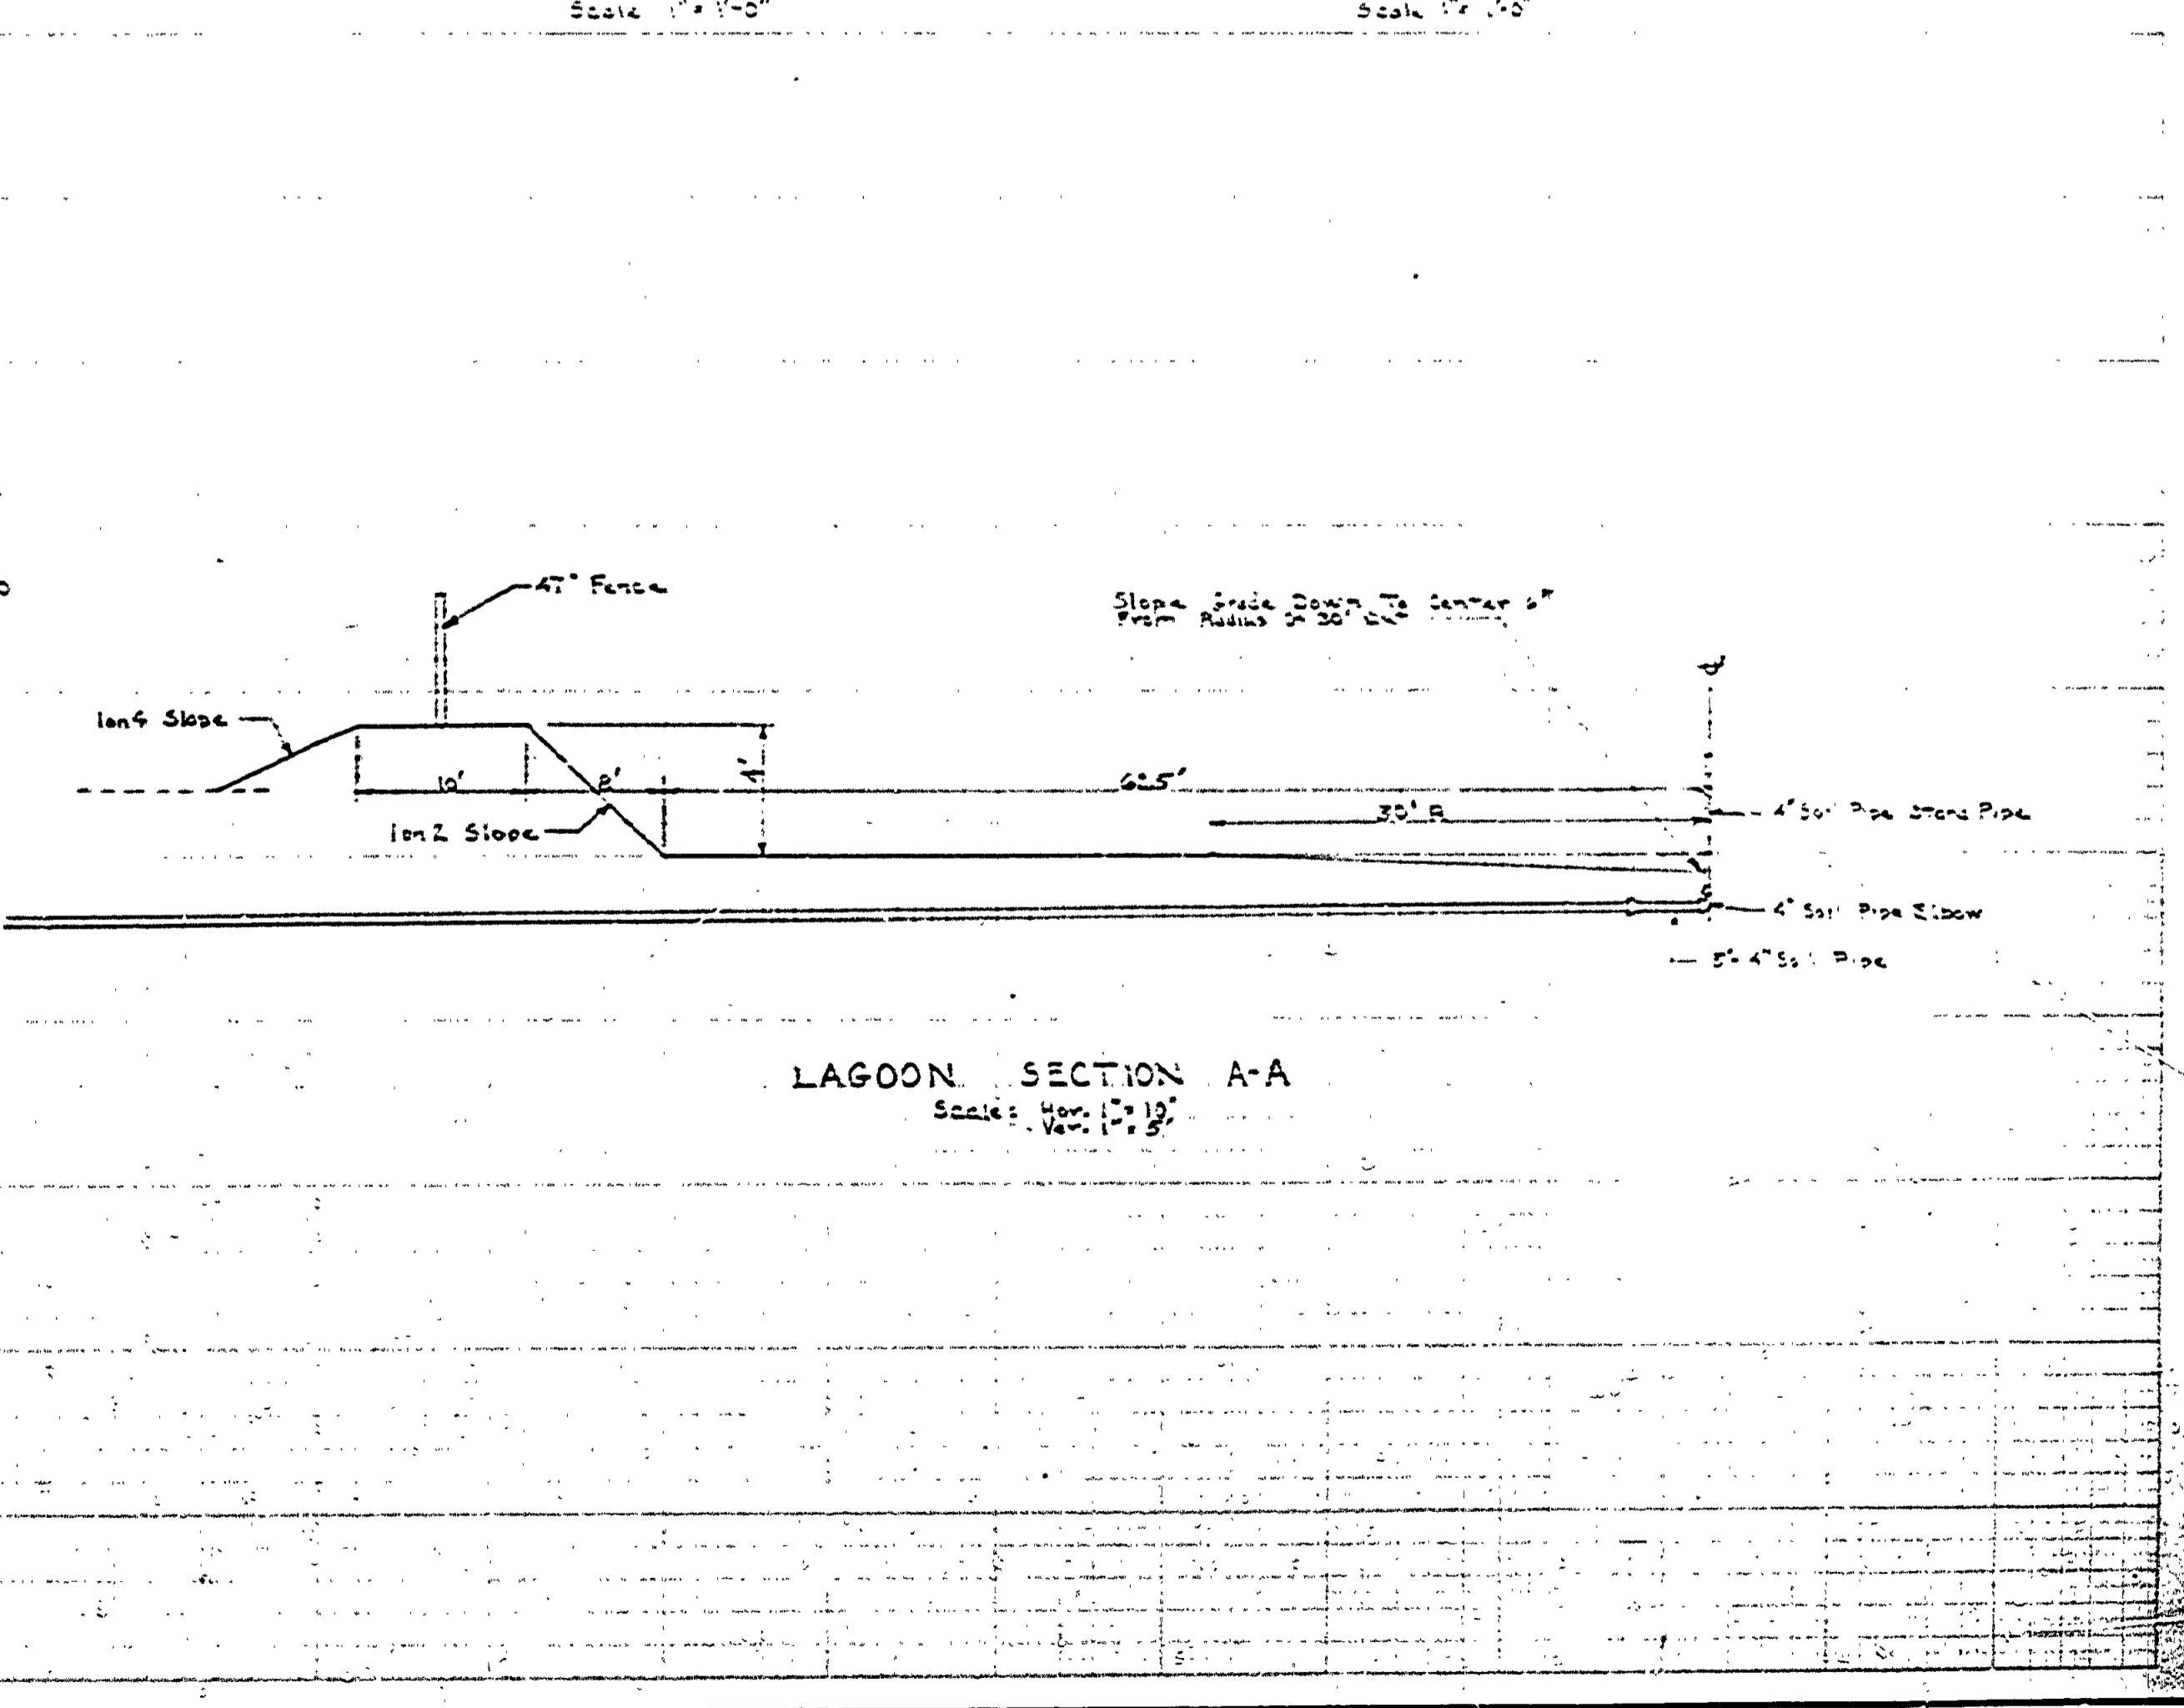
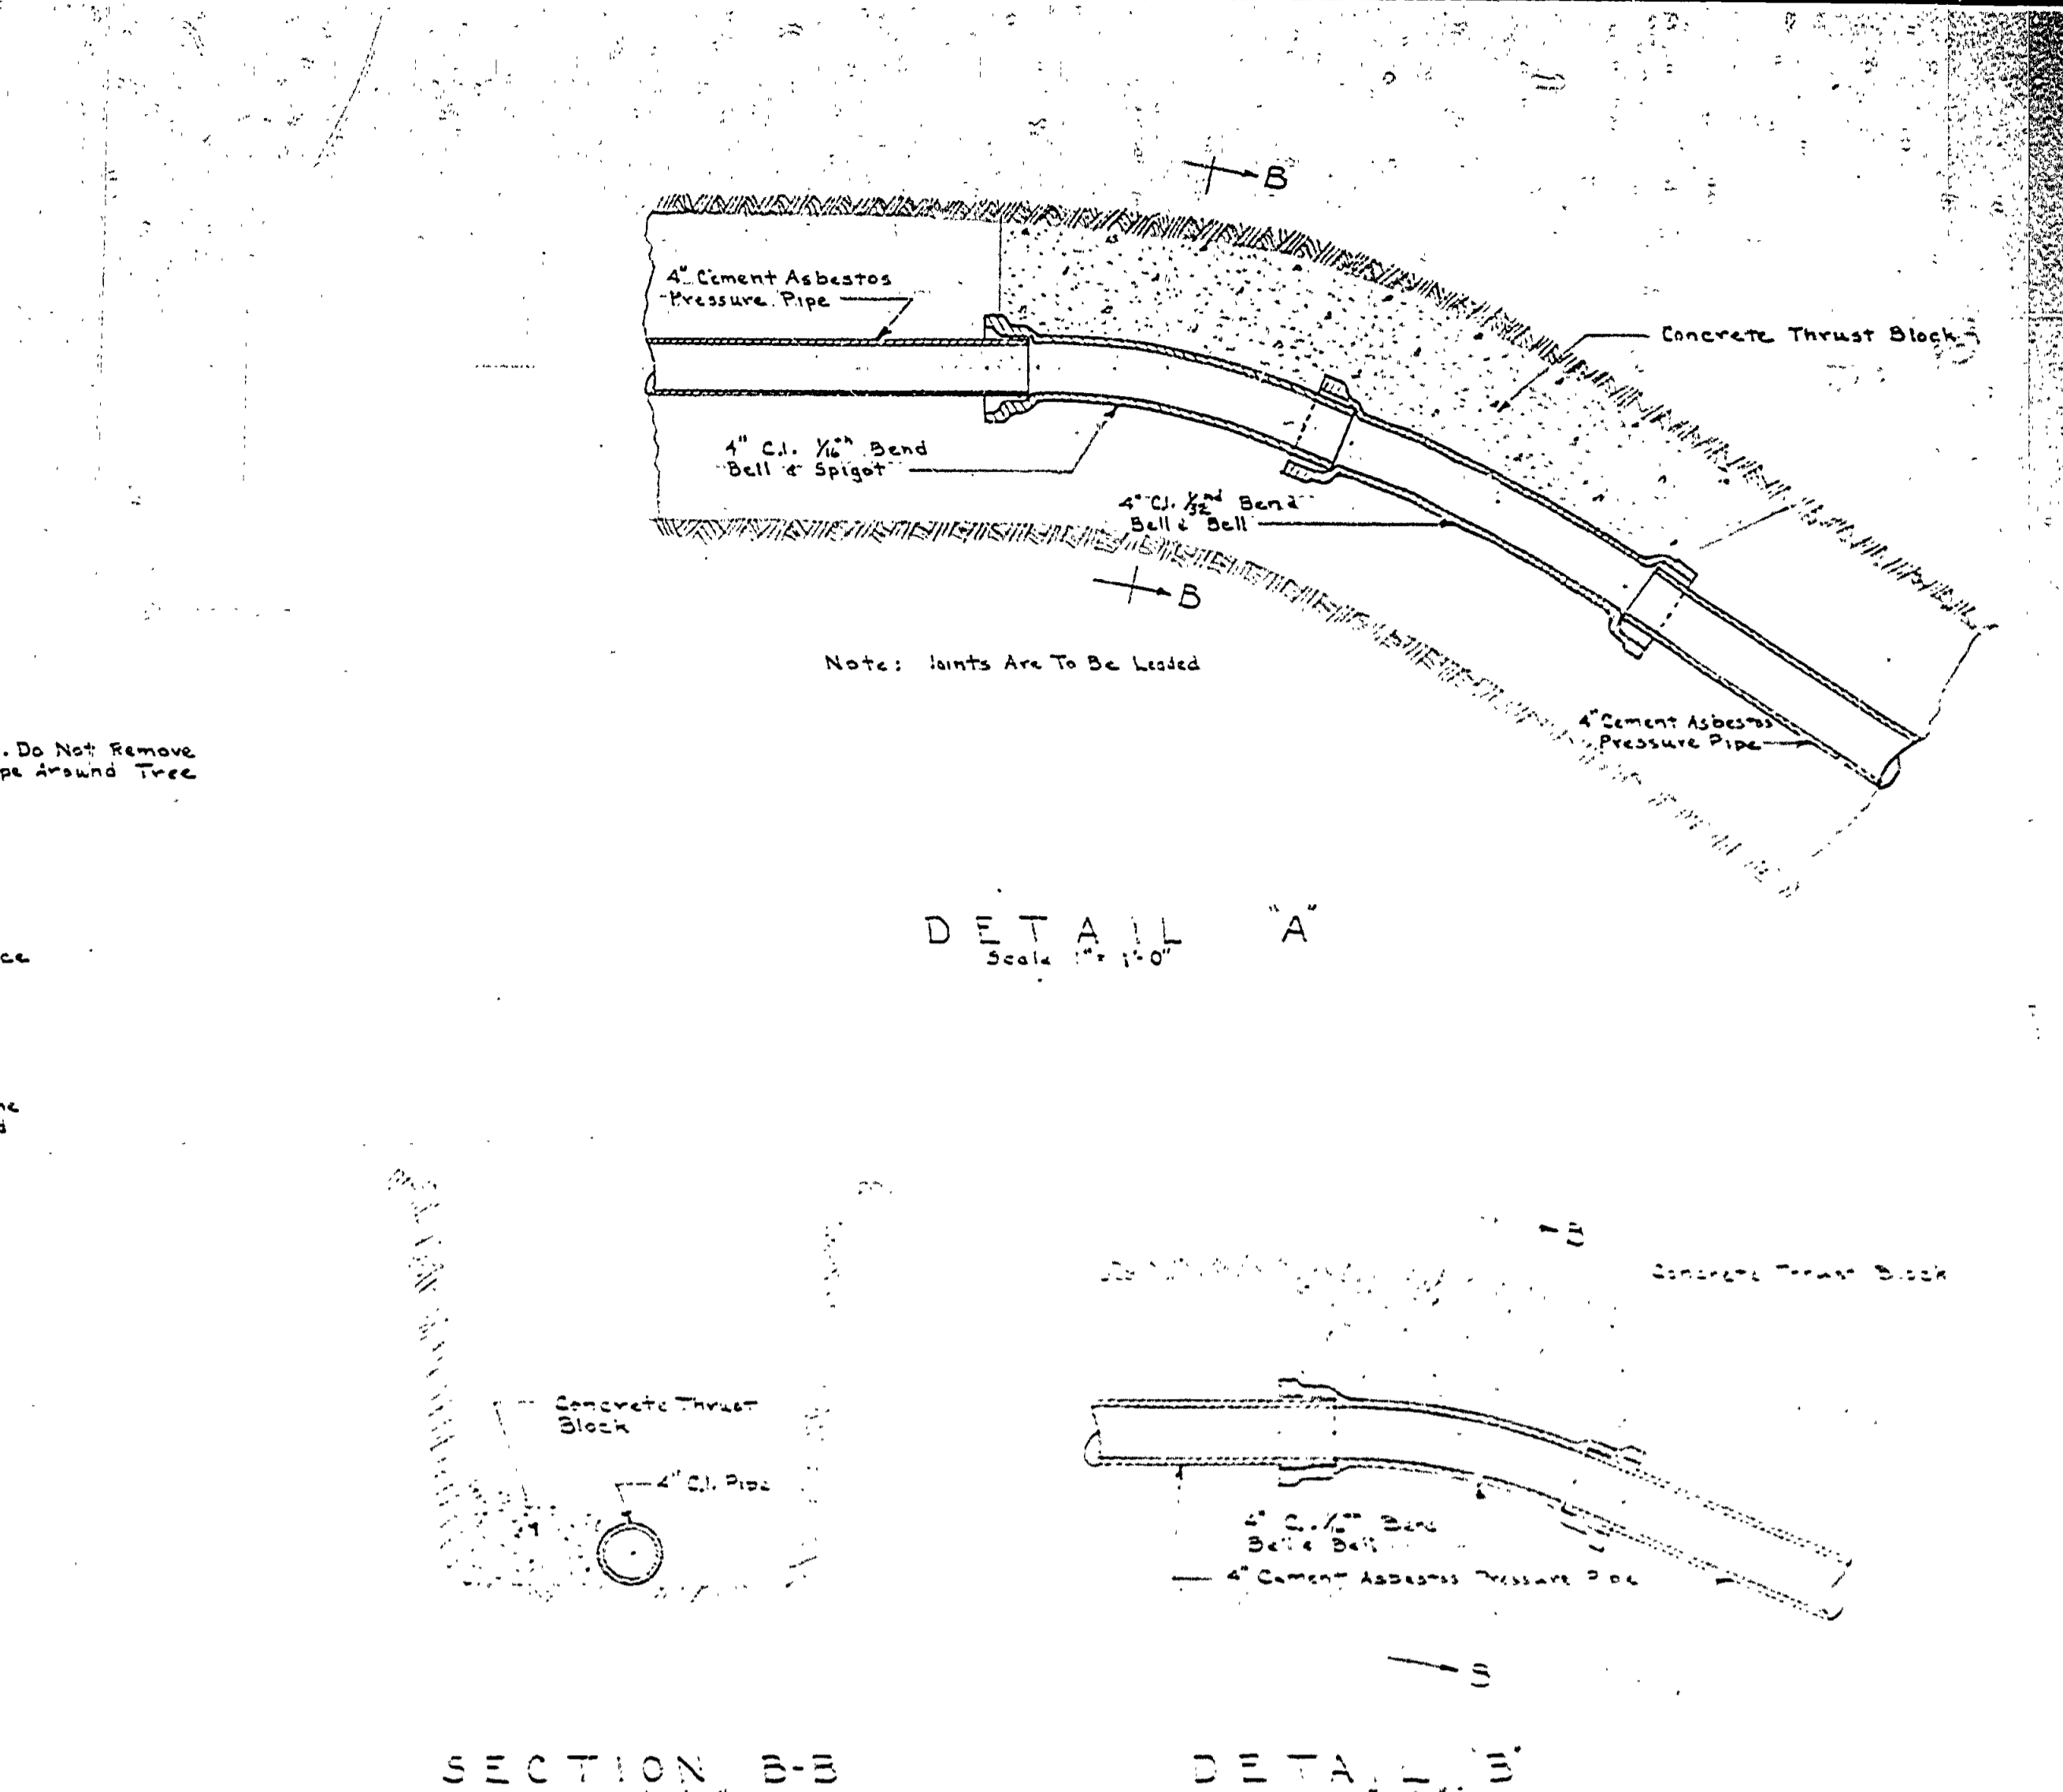
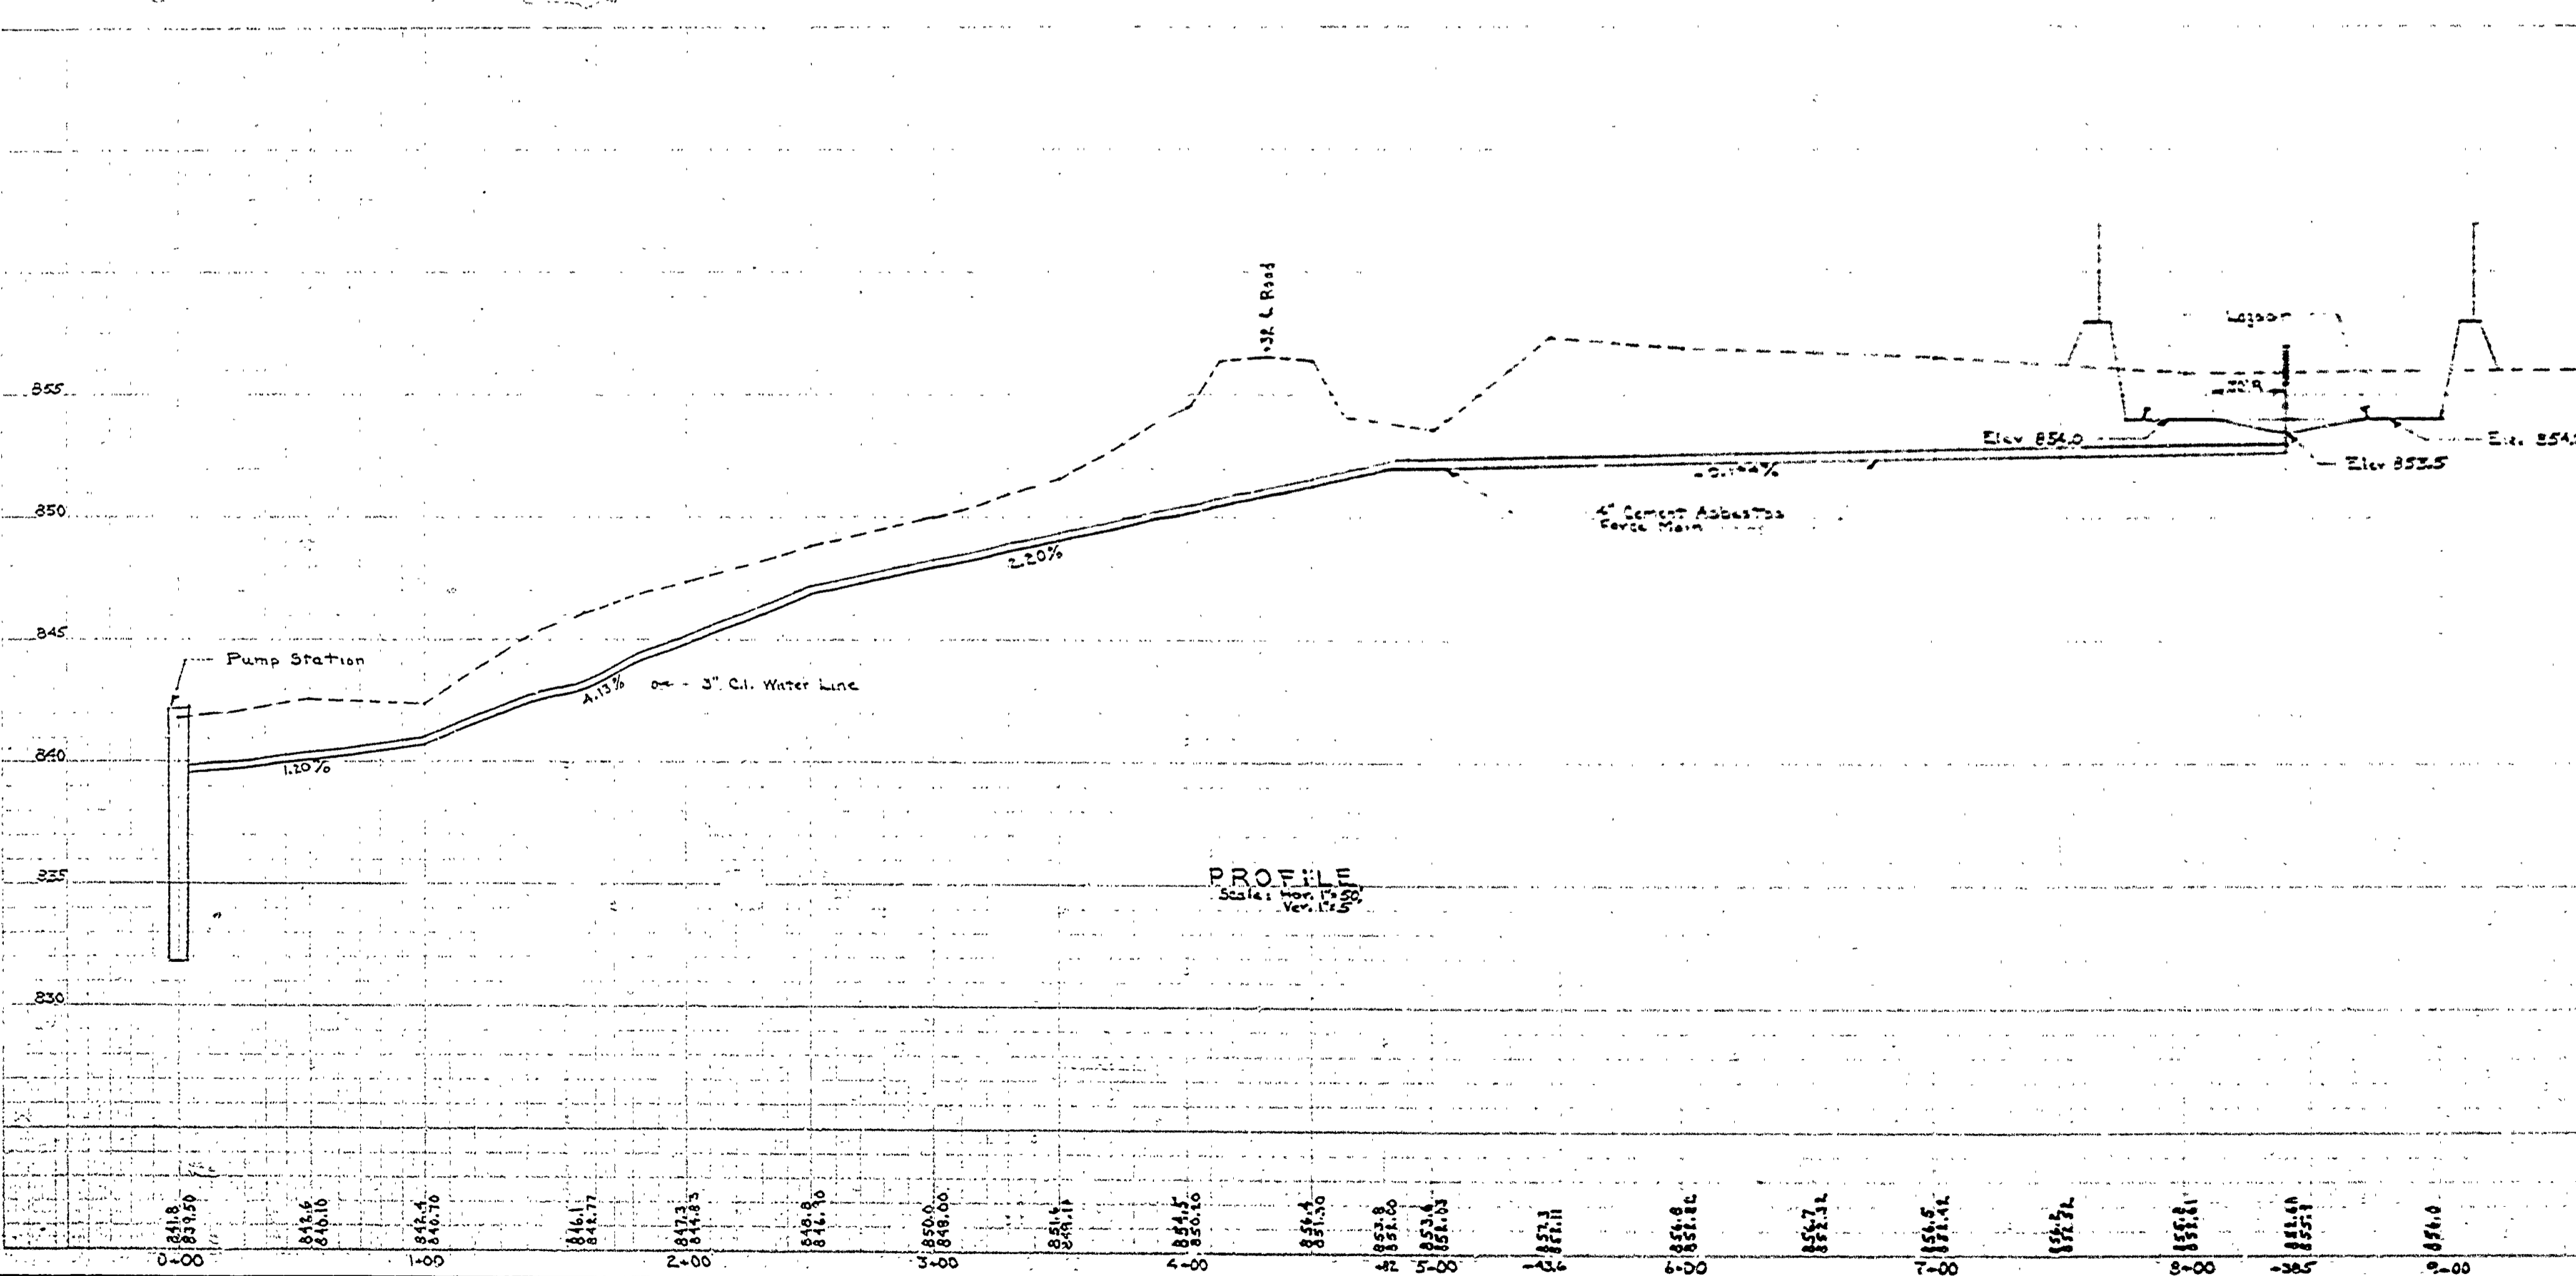


NO.	DATE	BY	REVISIONS		
			NO.	DATE	BY
1	1/18/61	20	1	1/18/61	20
2			2		
3			3		
4			4		
5			5		
6			6		

NO.	DATE	BY	REVIEWED BY SECTIONS	APPROVED BY
1	2-24-60	J.P.R.	ARCHITECTURAL	<i>[Signature]</i>
2	2-24-60	J.P.R.	ENGINEERING	
3	2-24-60	J.P.R.	LANDSCAPE	

NO.	DATE	BY	REVISIONS
1	1/18/61	20	1
2			2
3			3
4			4
5			5
6			6

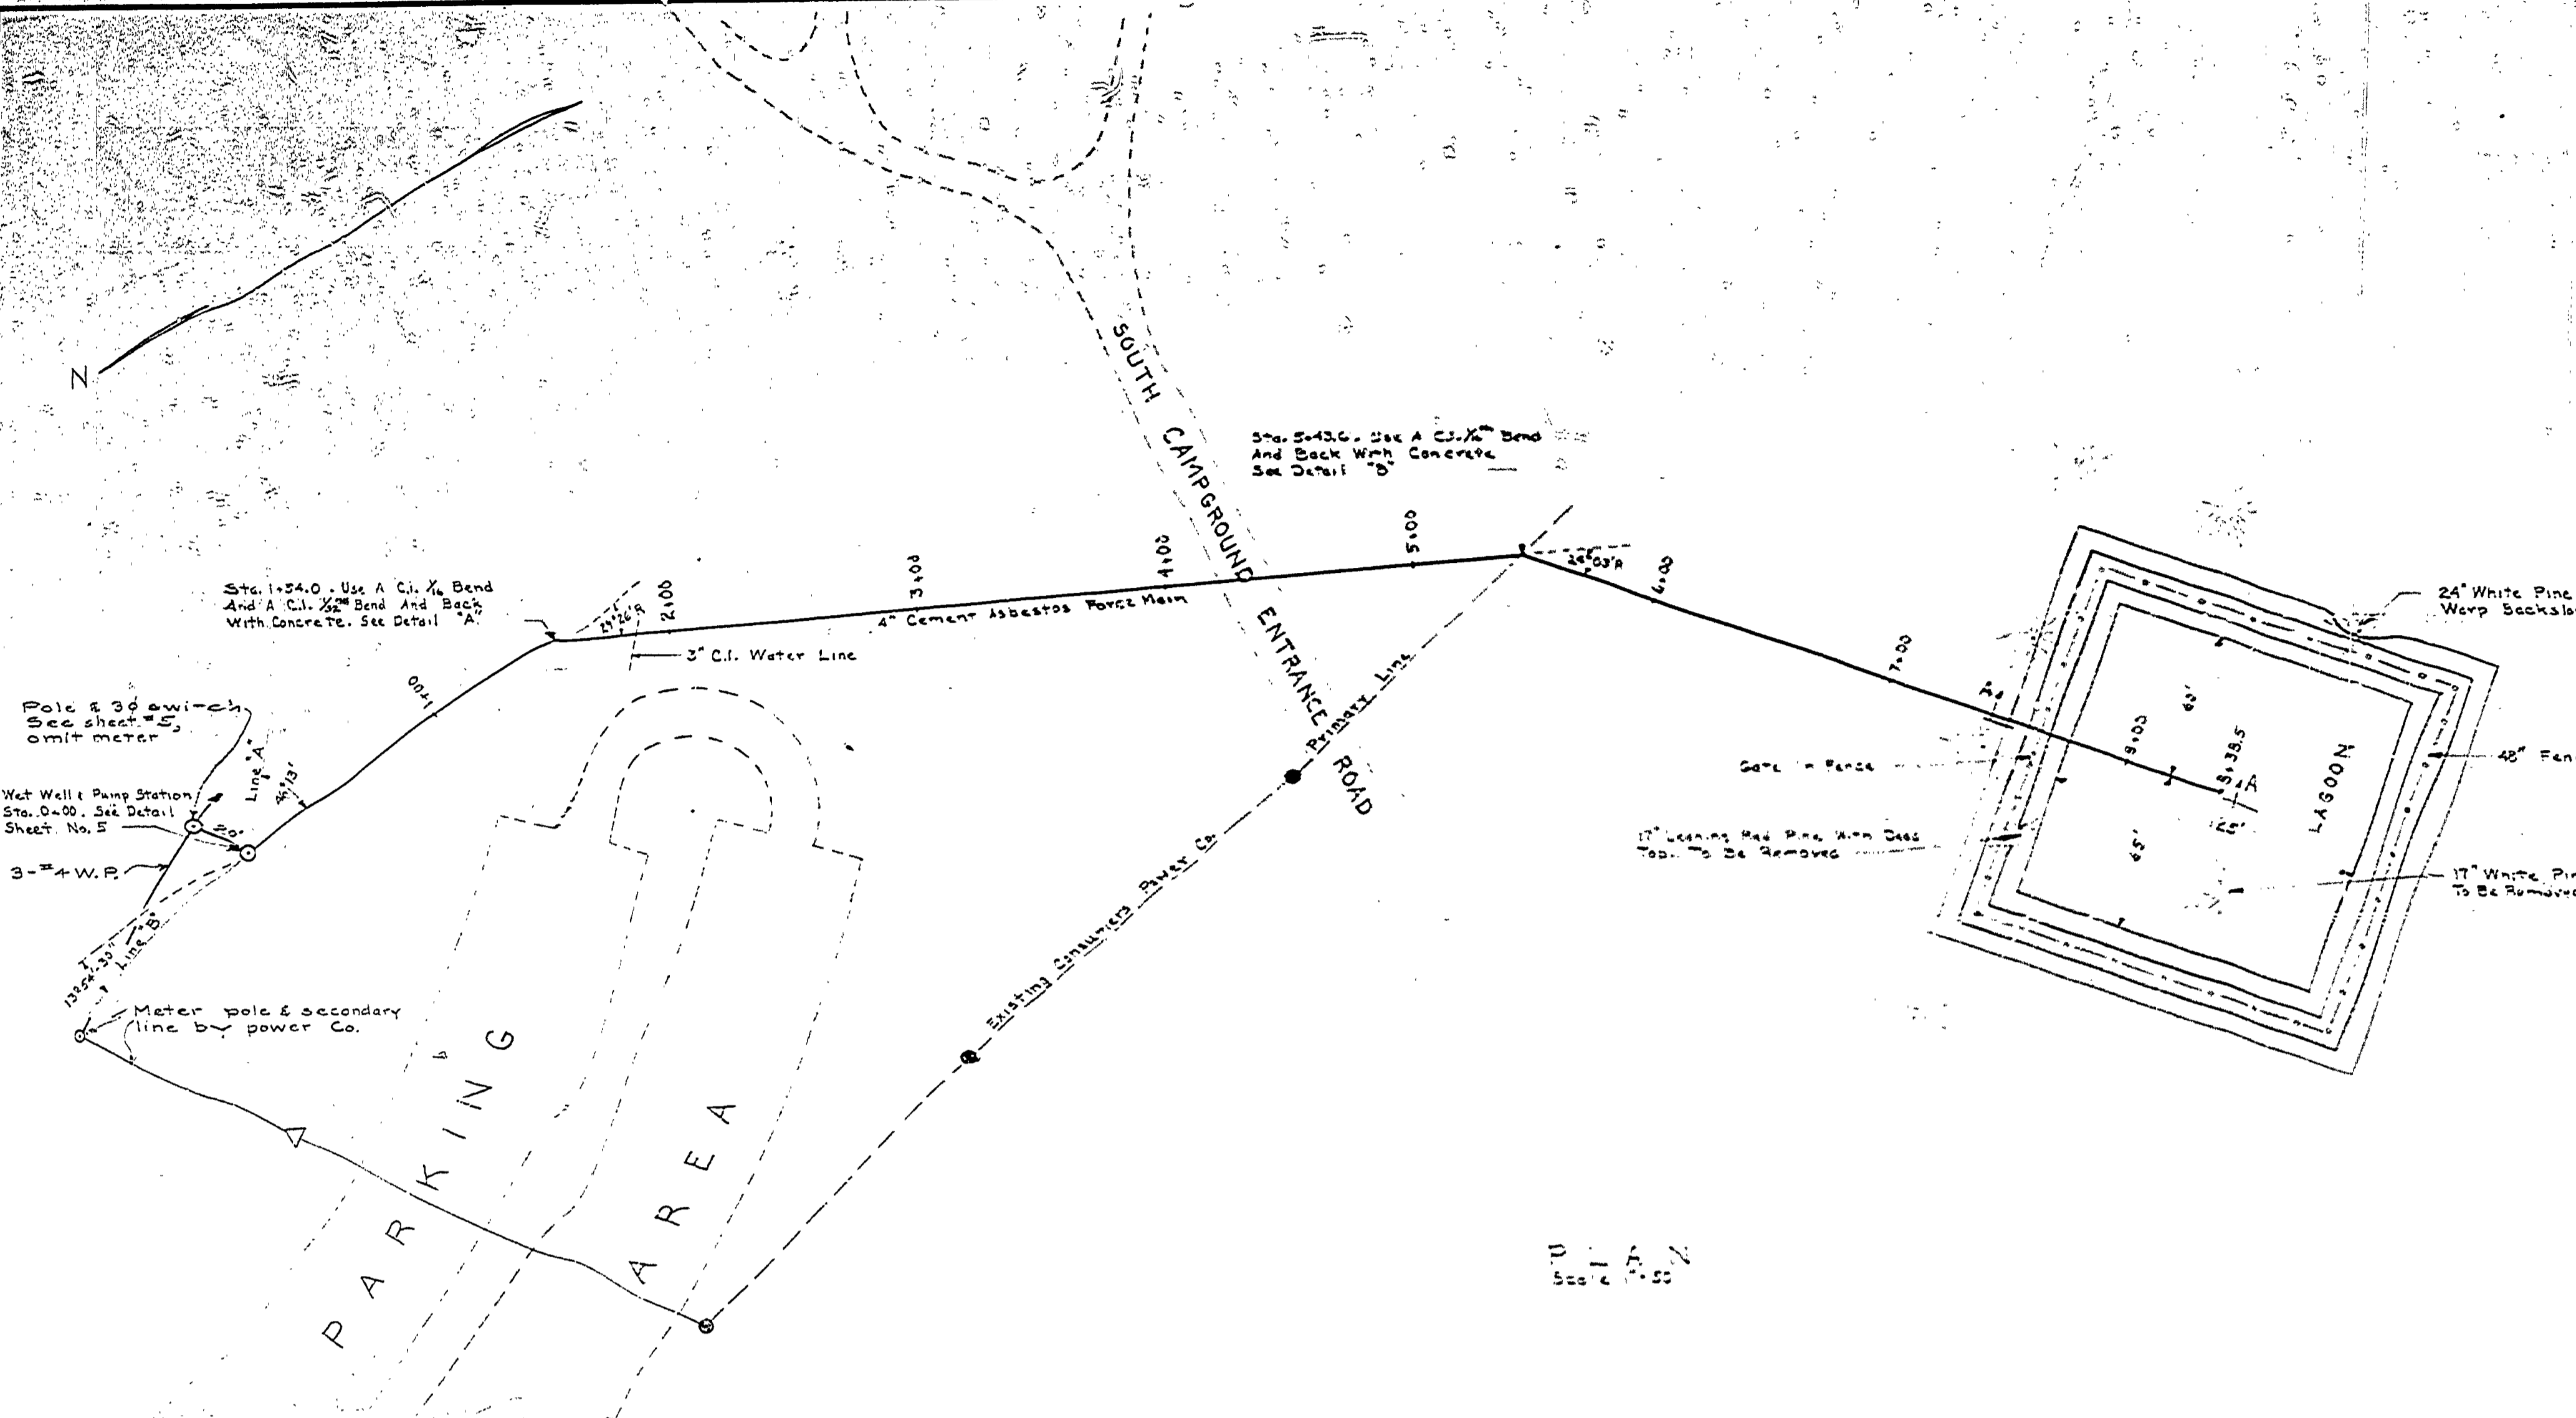

LINE C (4" CEMENT ASBESTOS FORCE MAIN CLASS 100)

MICHIGAN DEPARTMENT OF CONSERVATION PARKS AND RECREATION DIVISION

INTERLOCHEN STATE PARK CENTRAL SEWAGE DISPOSAL SYSTEM Scale As Shown

SHEET NO. 4 OF 7 PLAN NO. E-119