
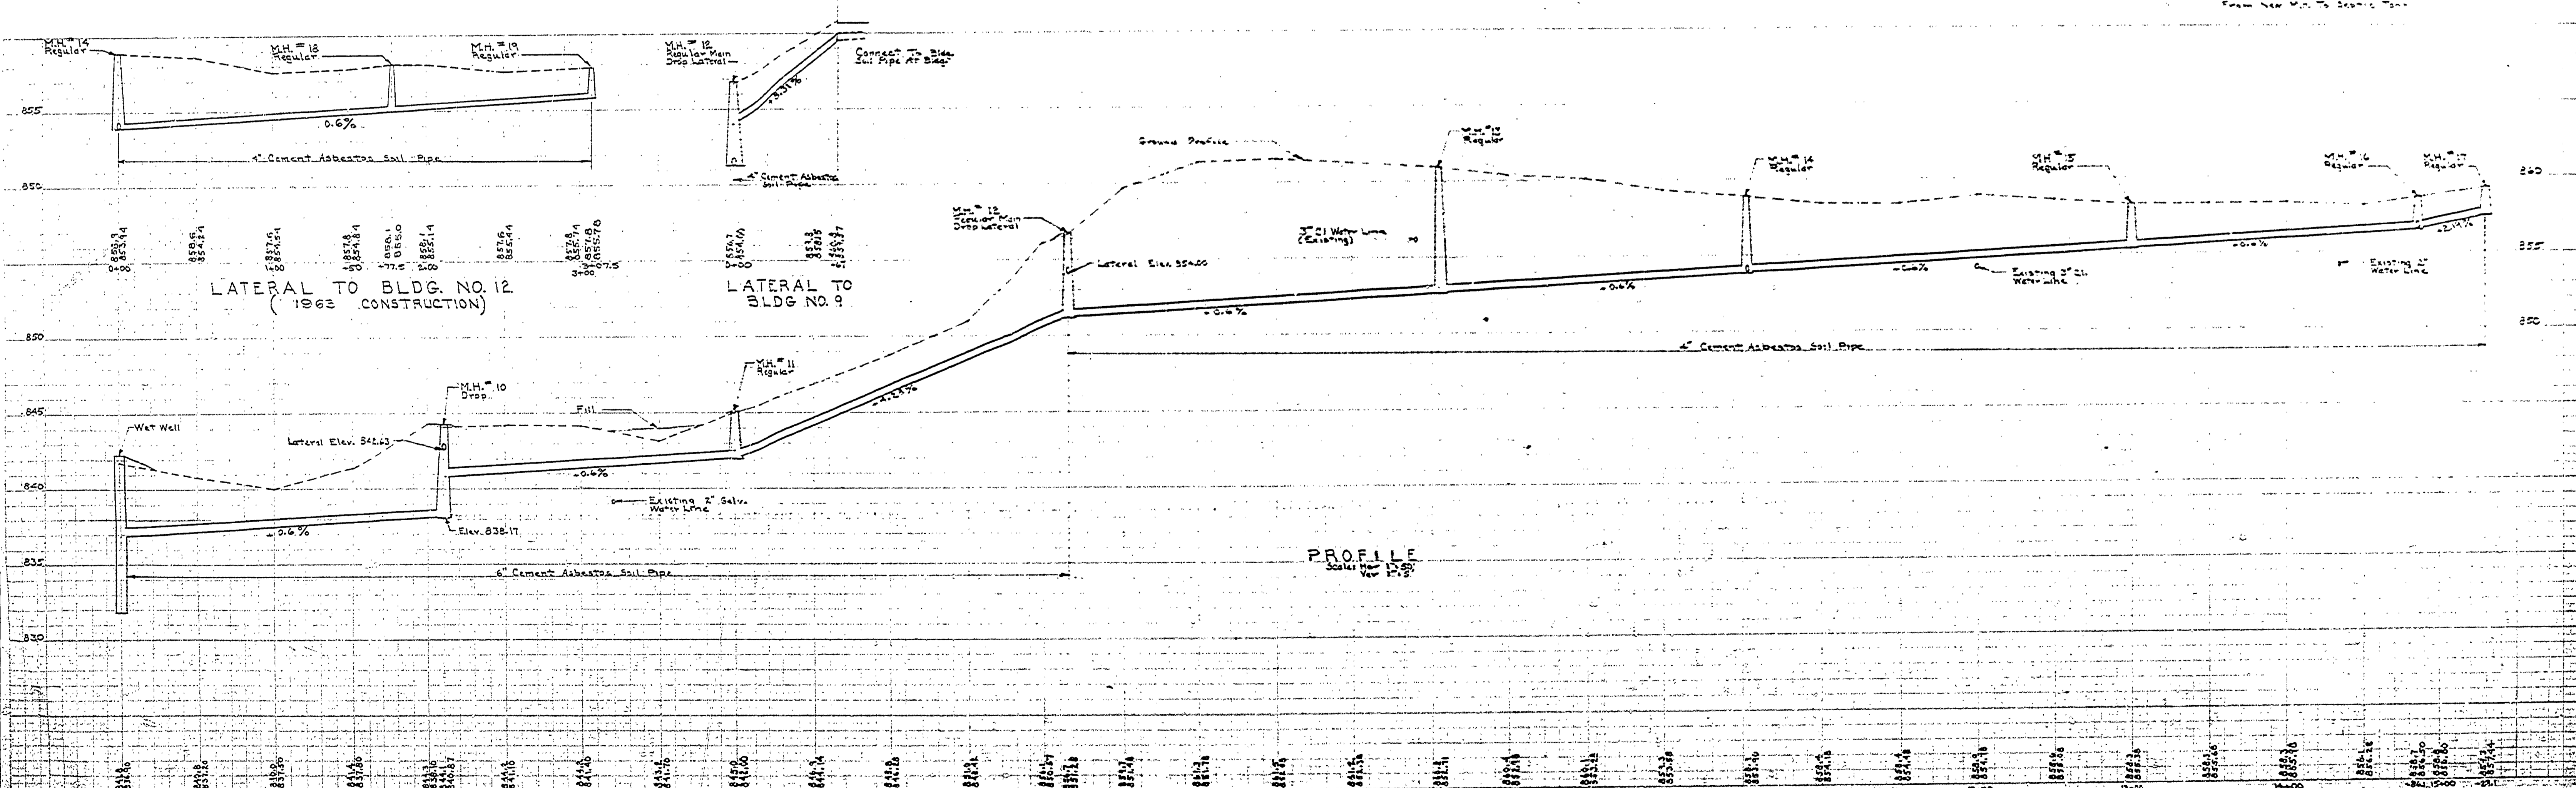


REVISIONS		NO. DATE BY		APPROVED BY		REVIEWED BY SECTIONS		DATE	
1	1-15-60	1	1-15-60	J.P.P.	J.P.P.	ARCHITECTURAL	2-24-60	J.P.P.	2-24-60
2	1-15-60	2	1-15-60	J.P.P.	J.P.P.	ENGINEERING	2-24-60	J.P.P.	2-24-60
3	1-15-60	3	1-15-60	J.P.P.	J.P.P.	LANDSCAPE	2-24-60	J.P.P.	2-24-60
4	1-15-60	4	1-15-60	J.P.P.	J.P.P.			J.P.P.	
5	1-15-60	5	1-15-60	J.P.P.	J.P.P.			J.P.P.	
6	1-15-60	6	1-15-60	J.P.P.	J.P.P.			J.P.P.	

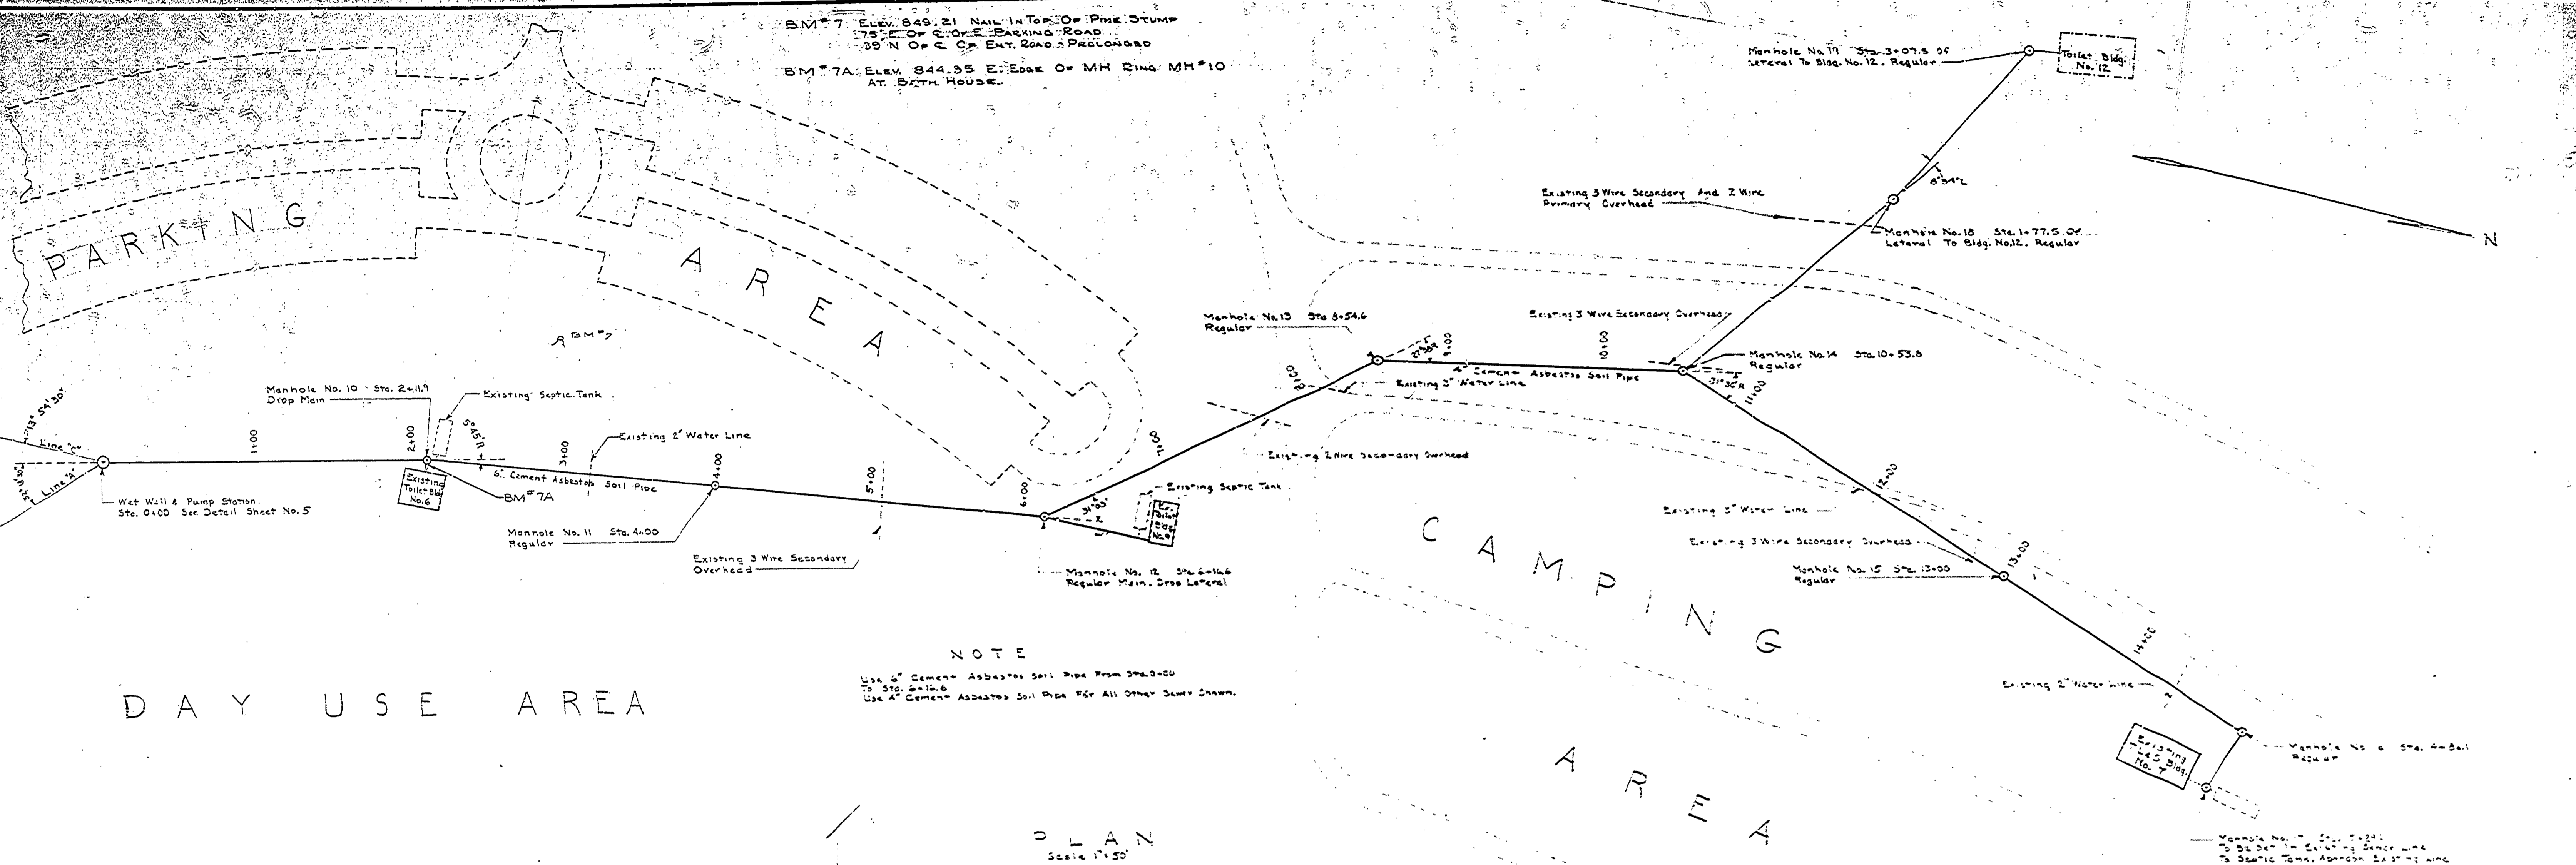

LINE "B" (4" 6" CEMENT ASBESTOS SOIL PIPE)

MICHIGAN
DEPARTMENT OF CONSERVATION
PARKS AND RECREATION DIVISION

INTERLOCHEN STATE PARK
CENTRAL SEWAGE DISPOSAL SYSTEM
Scale: Hor. 1"=50' Ver. 1"=5'

SHEET NO. 3 OF 7
PLAN NO. 119