


NO.	DATE	BY	REVISIONS
1			
2			
3			
4			
5			
6			





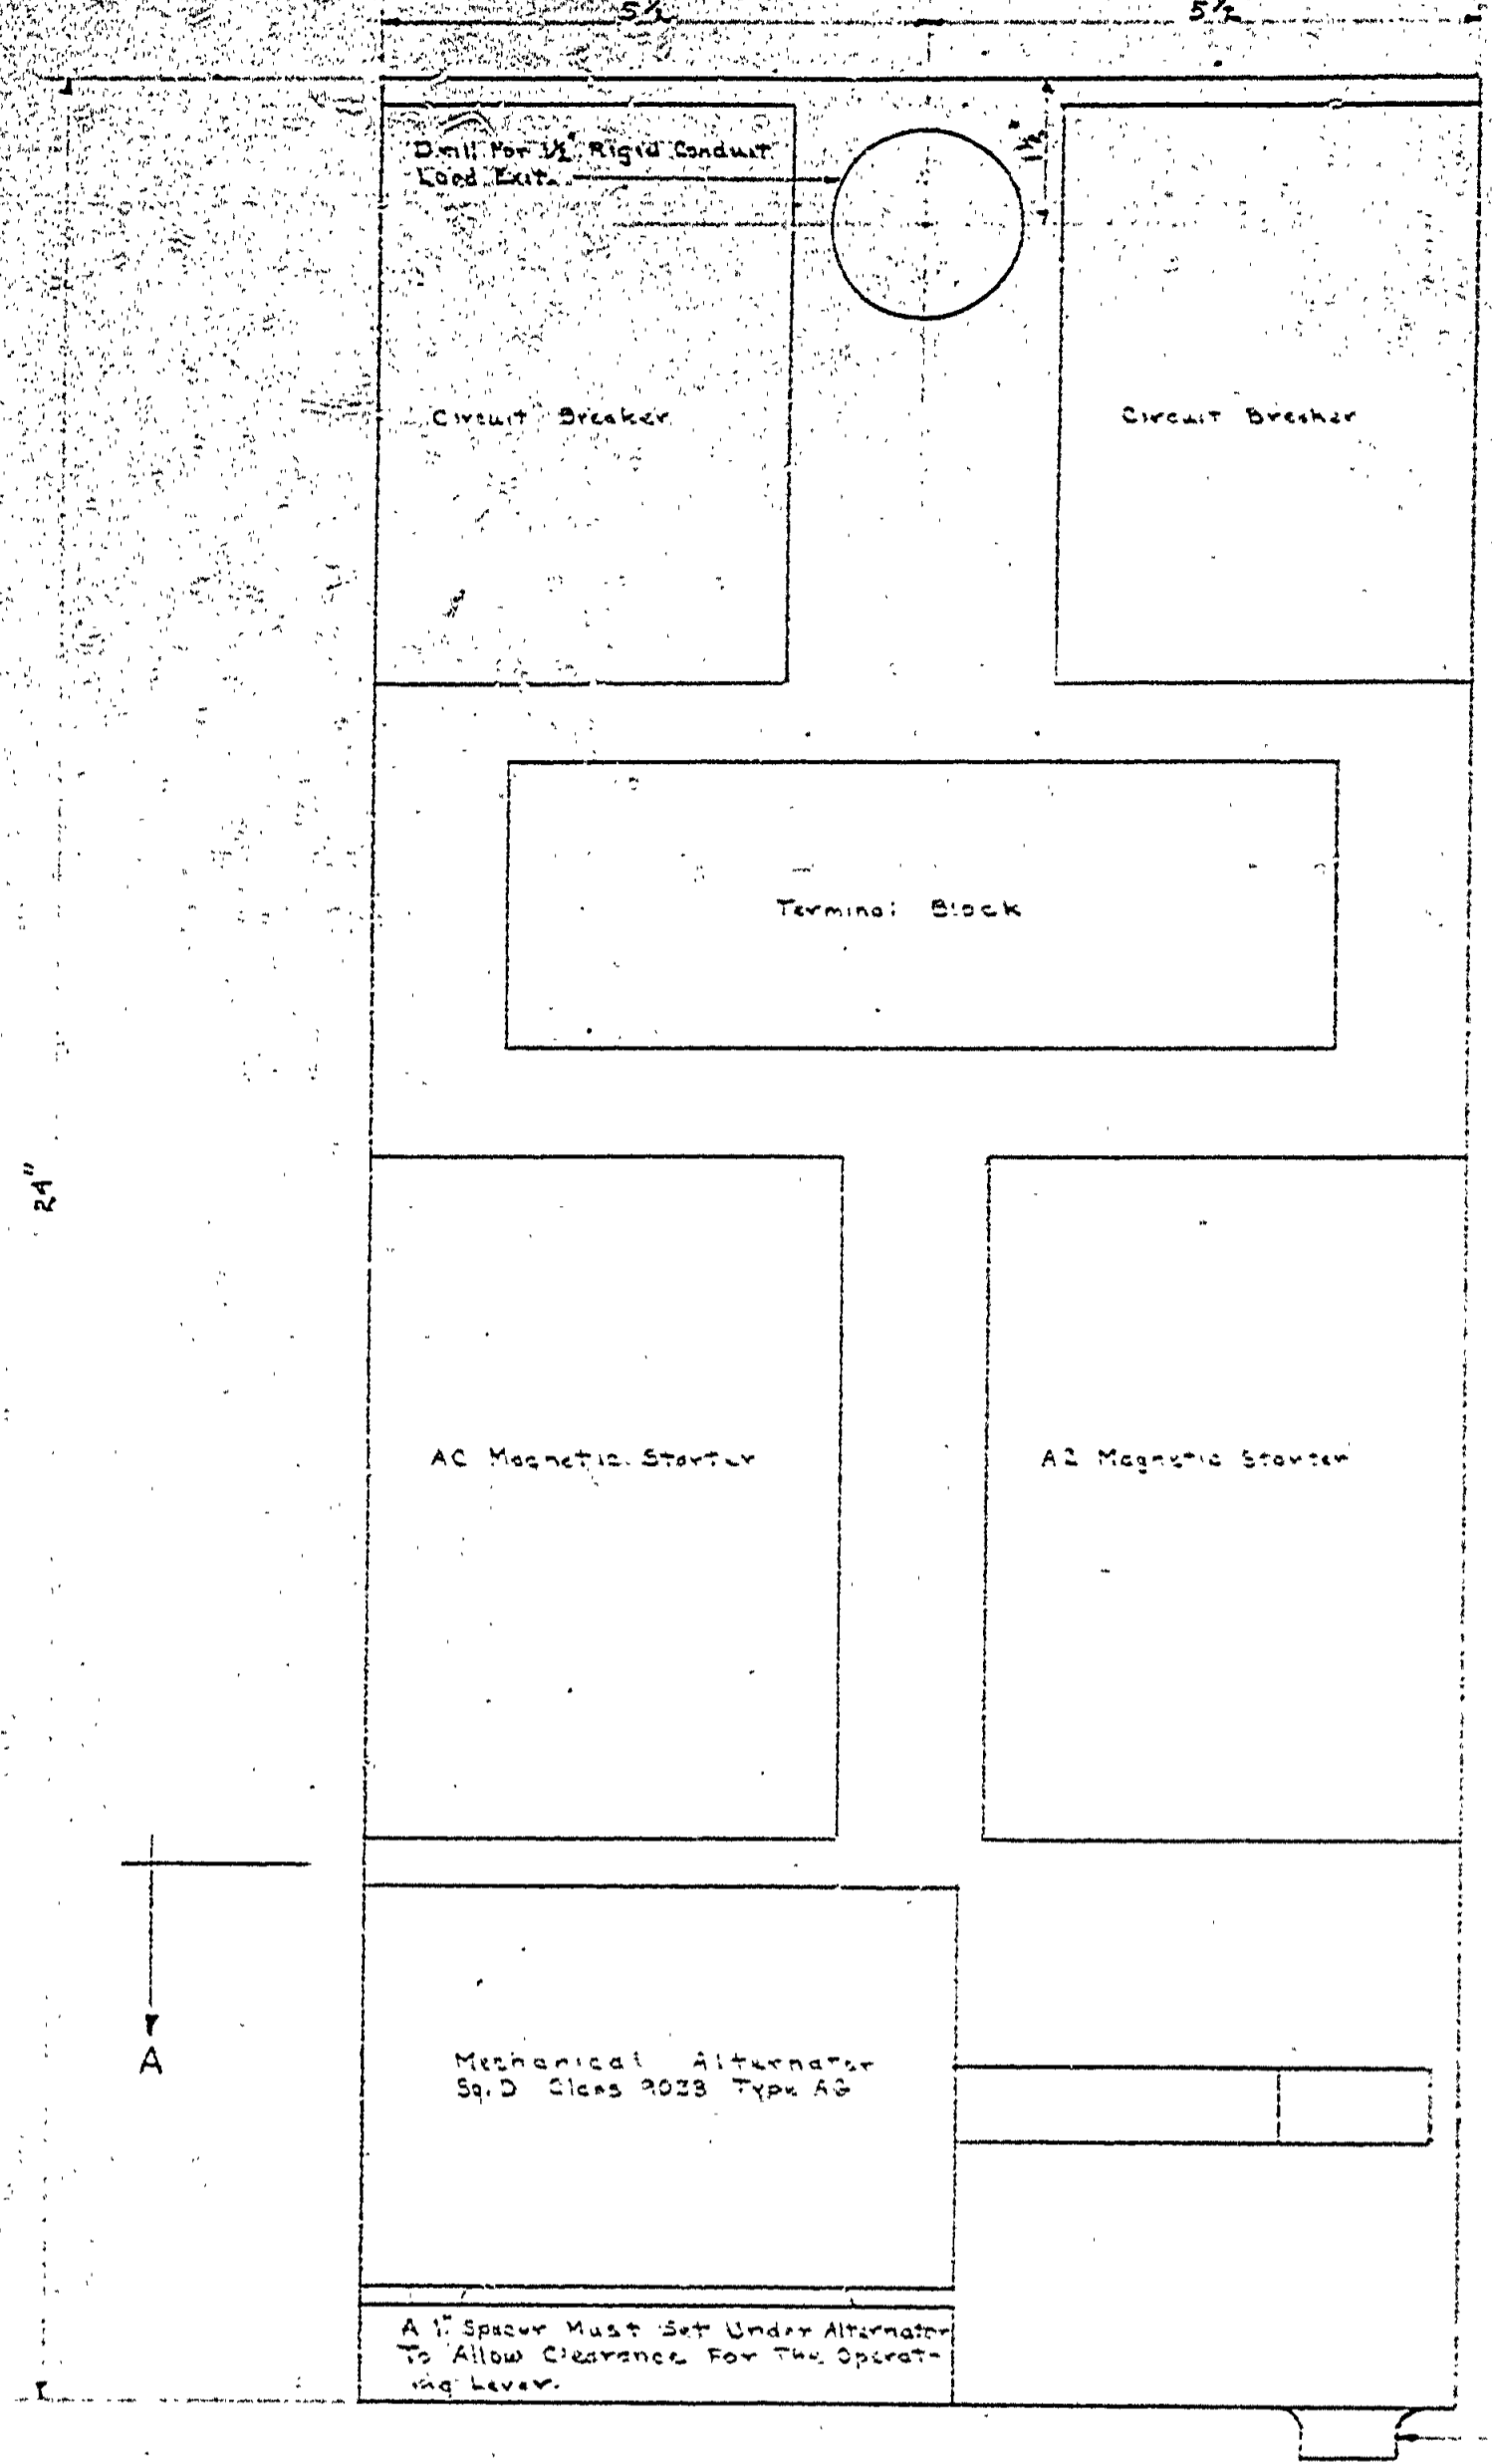


FRONT WITH COVER REMOVED

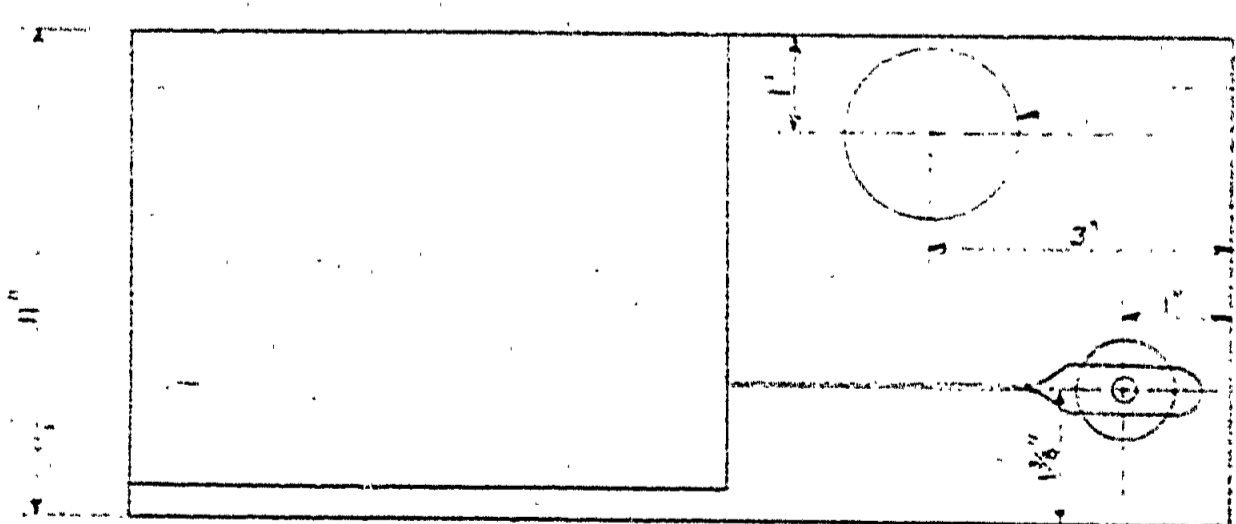


SECTION A-A

CONTROL FOR DUAL PUMPS

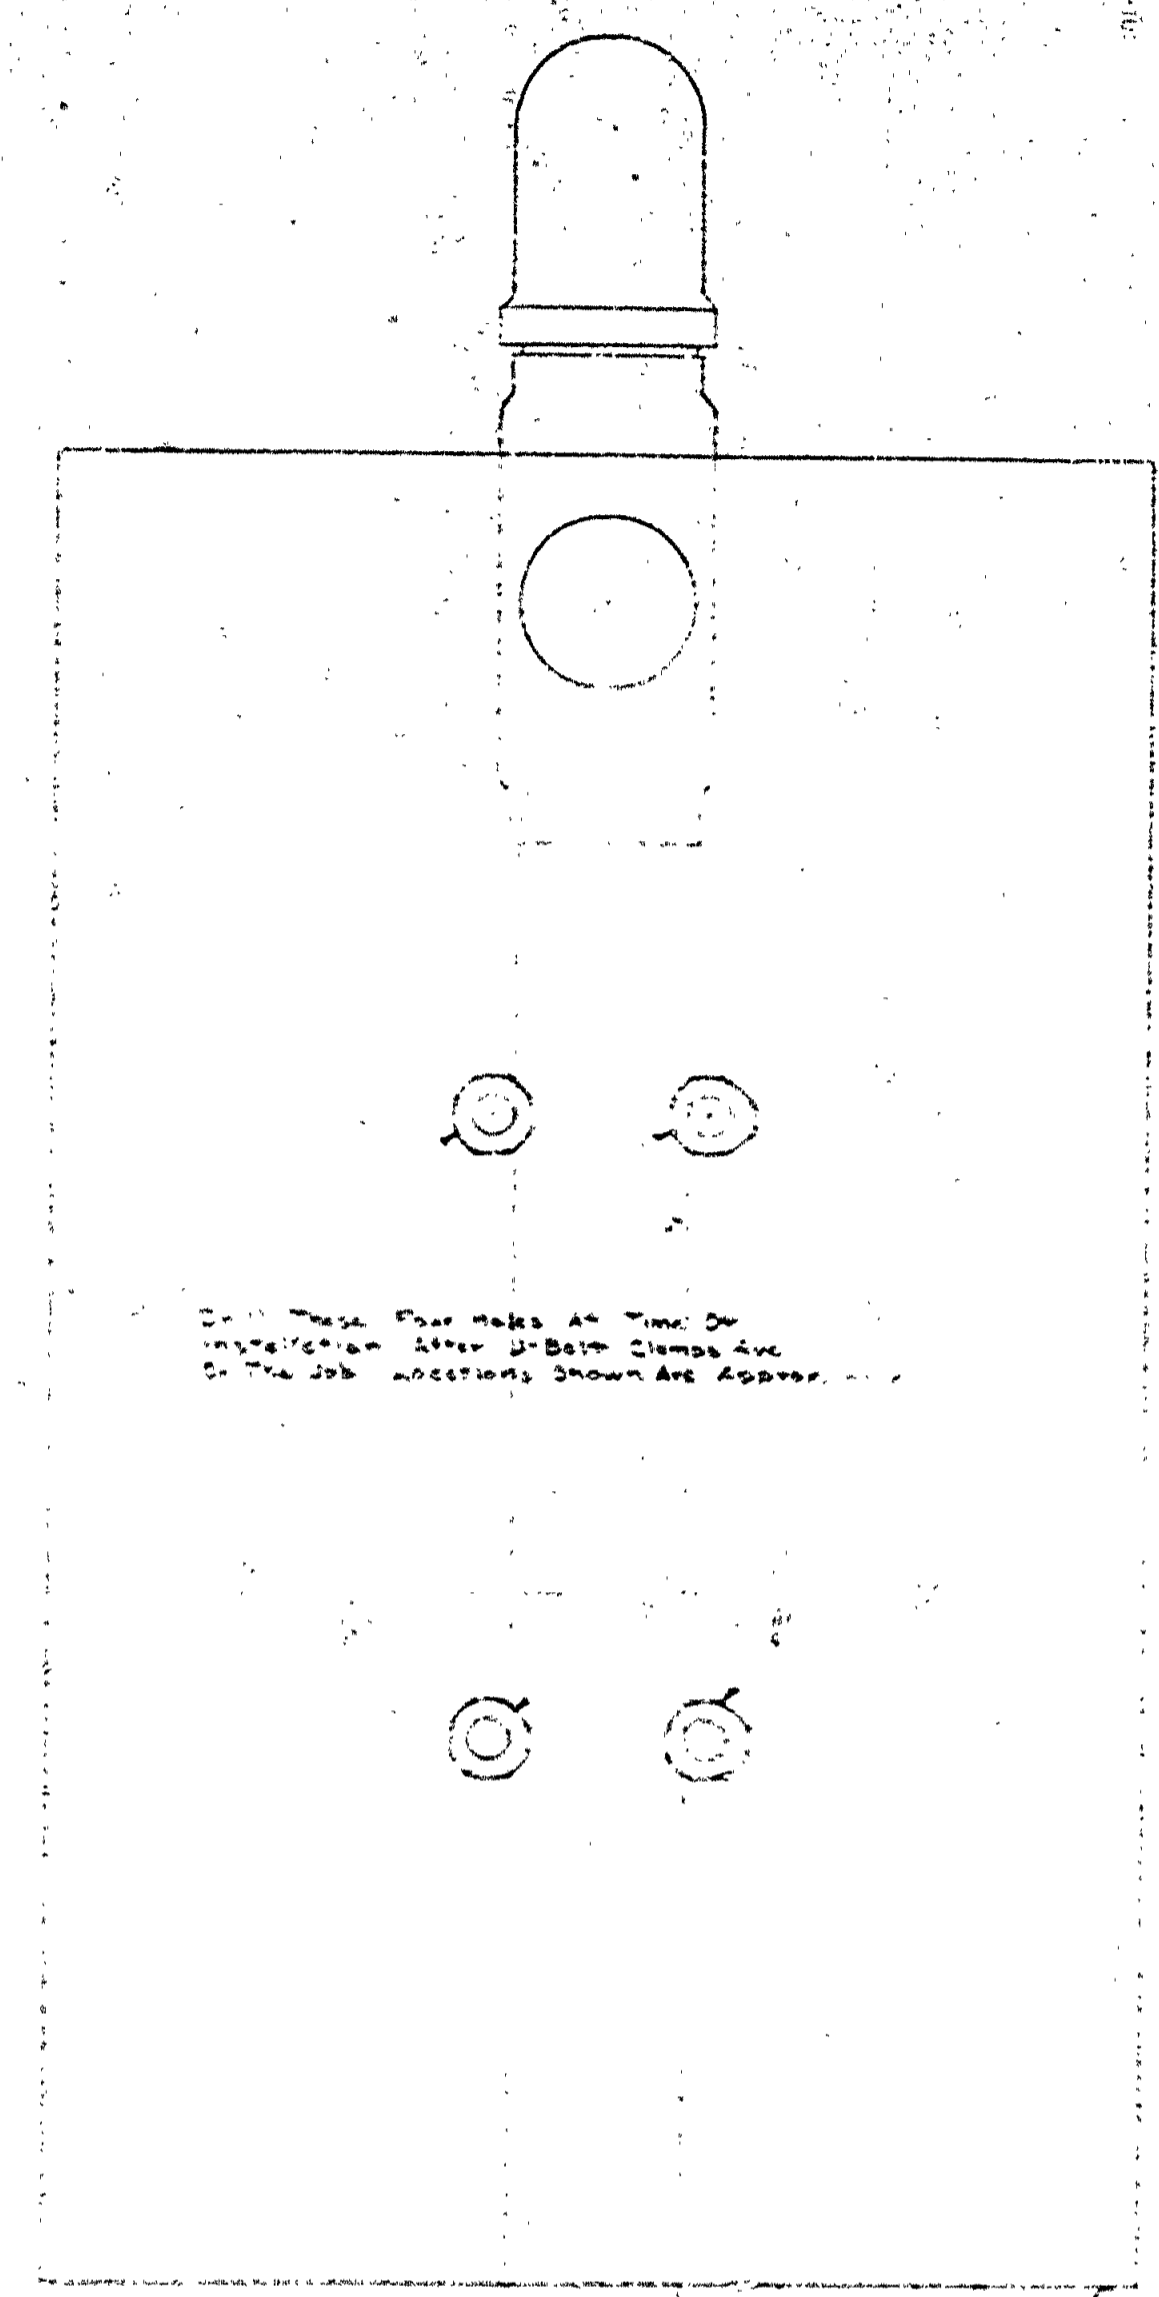


FRONT VIEW WITH COVER AND SWITCHES REMOVED

NOTE: Do Not Pour Top Slop Or Wet Well Drill After Panel Pedestal Is Assembled And Set In Position In Trench For Top Slop. The First Wet Slop Must Be Plumb. The 2\"/>

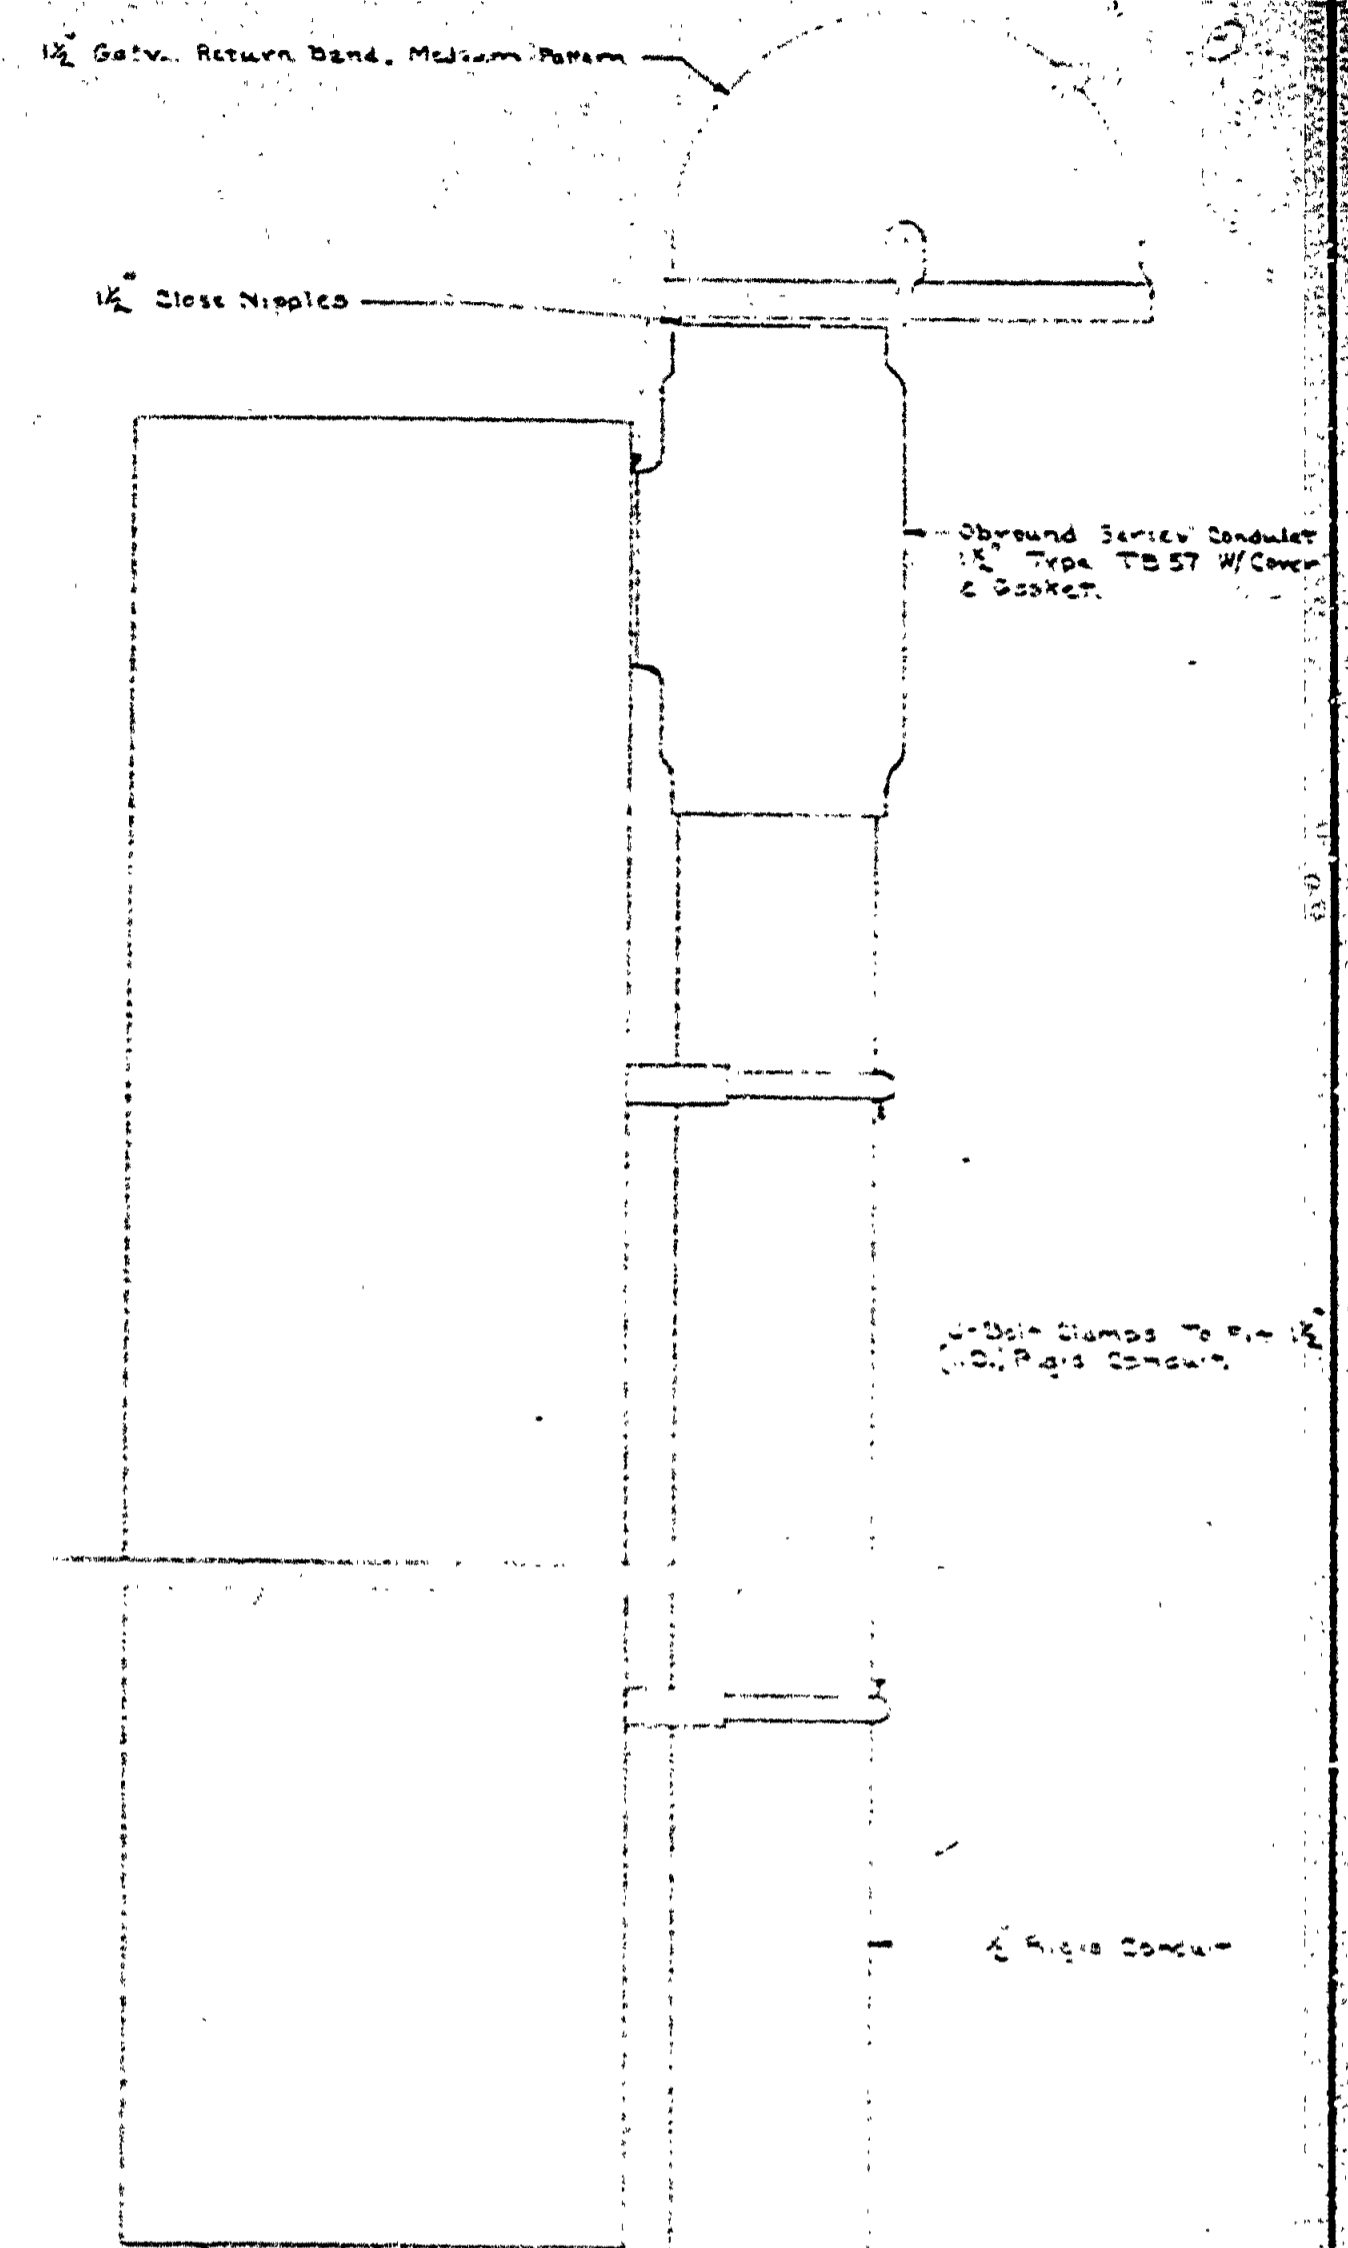

SIDE VIEW

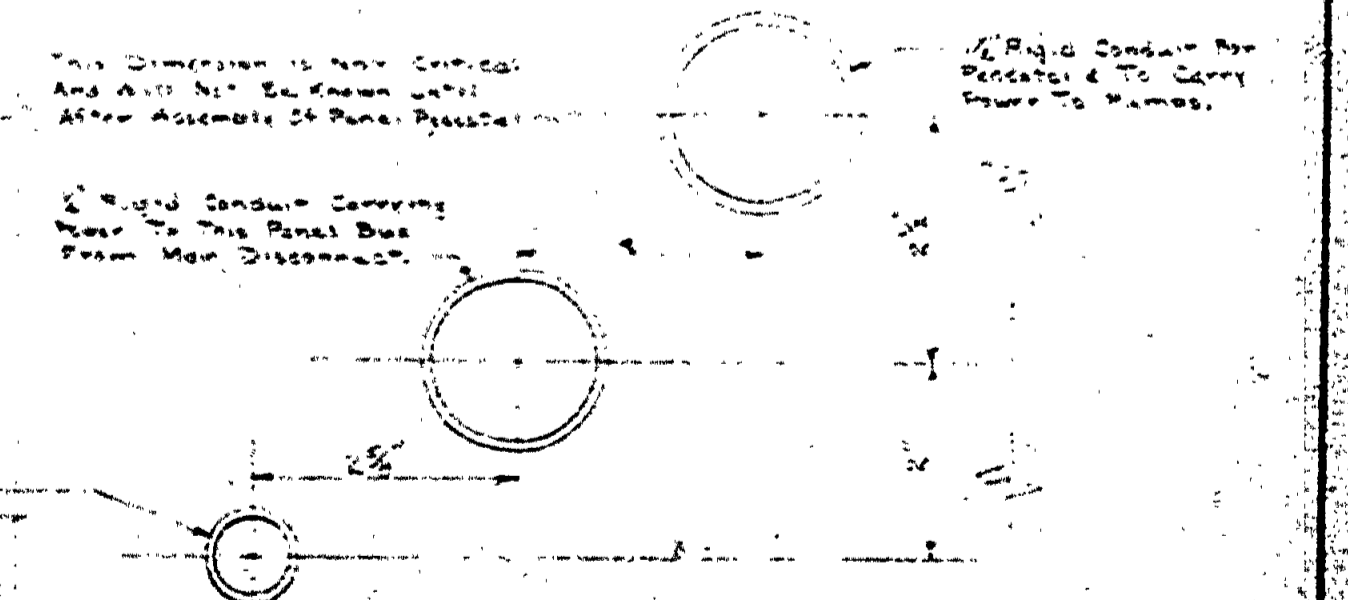

SECTION B-B

PANEL PEDESTAL INSTALLATION DETAILS

220 V. 3^Ø PUMP CONTROL PANEL

MICHIGAN DEPARTMENT OF CONSERVATION PARKS AND RECREATION DIVISION

INTERLOCHEN STATE PARK CENTRAL SEWAGE DISPOSAL SYSTEM

SHEET NO. 7 OF 7

PLAN NO. E-1113