


NO.	DATE BY	REVISIONS	DATE BY
1			
2			
3			
4			
5			
6			

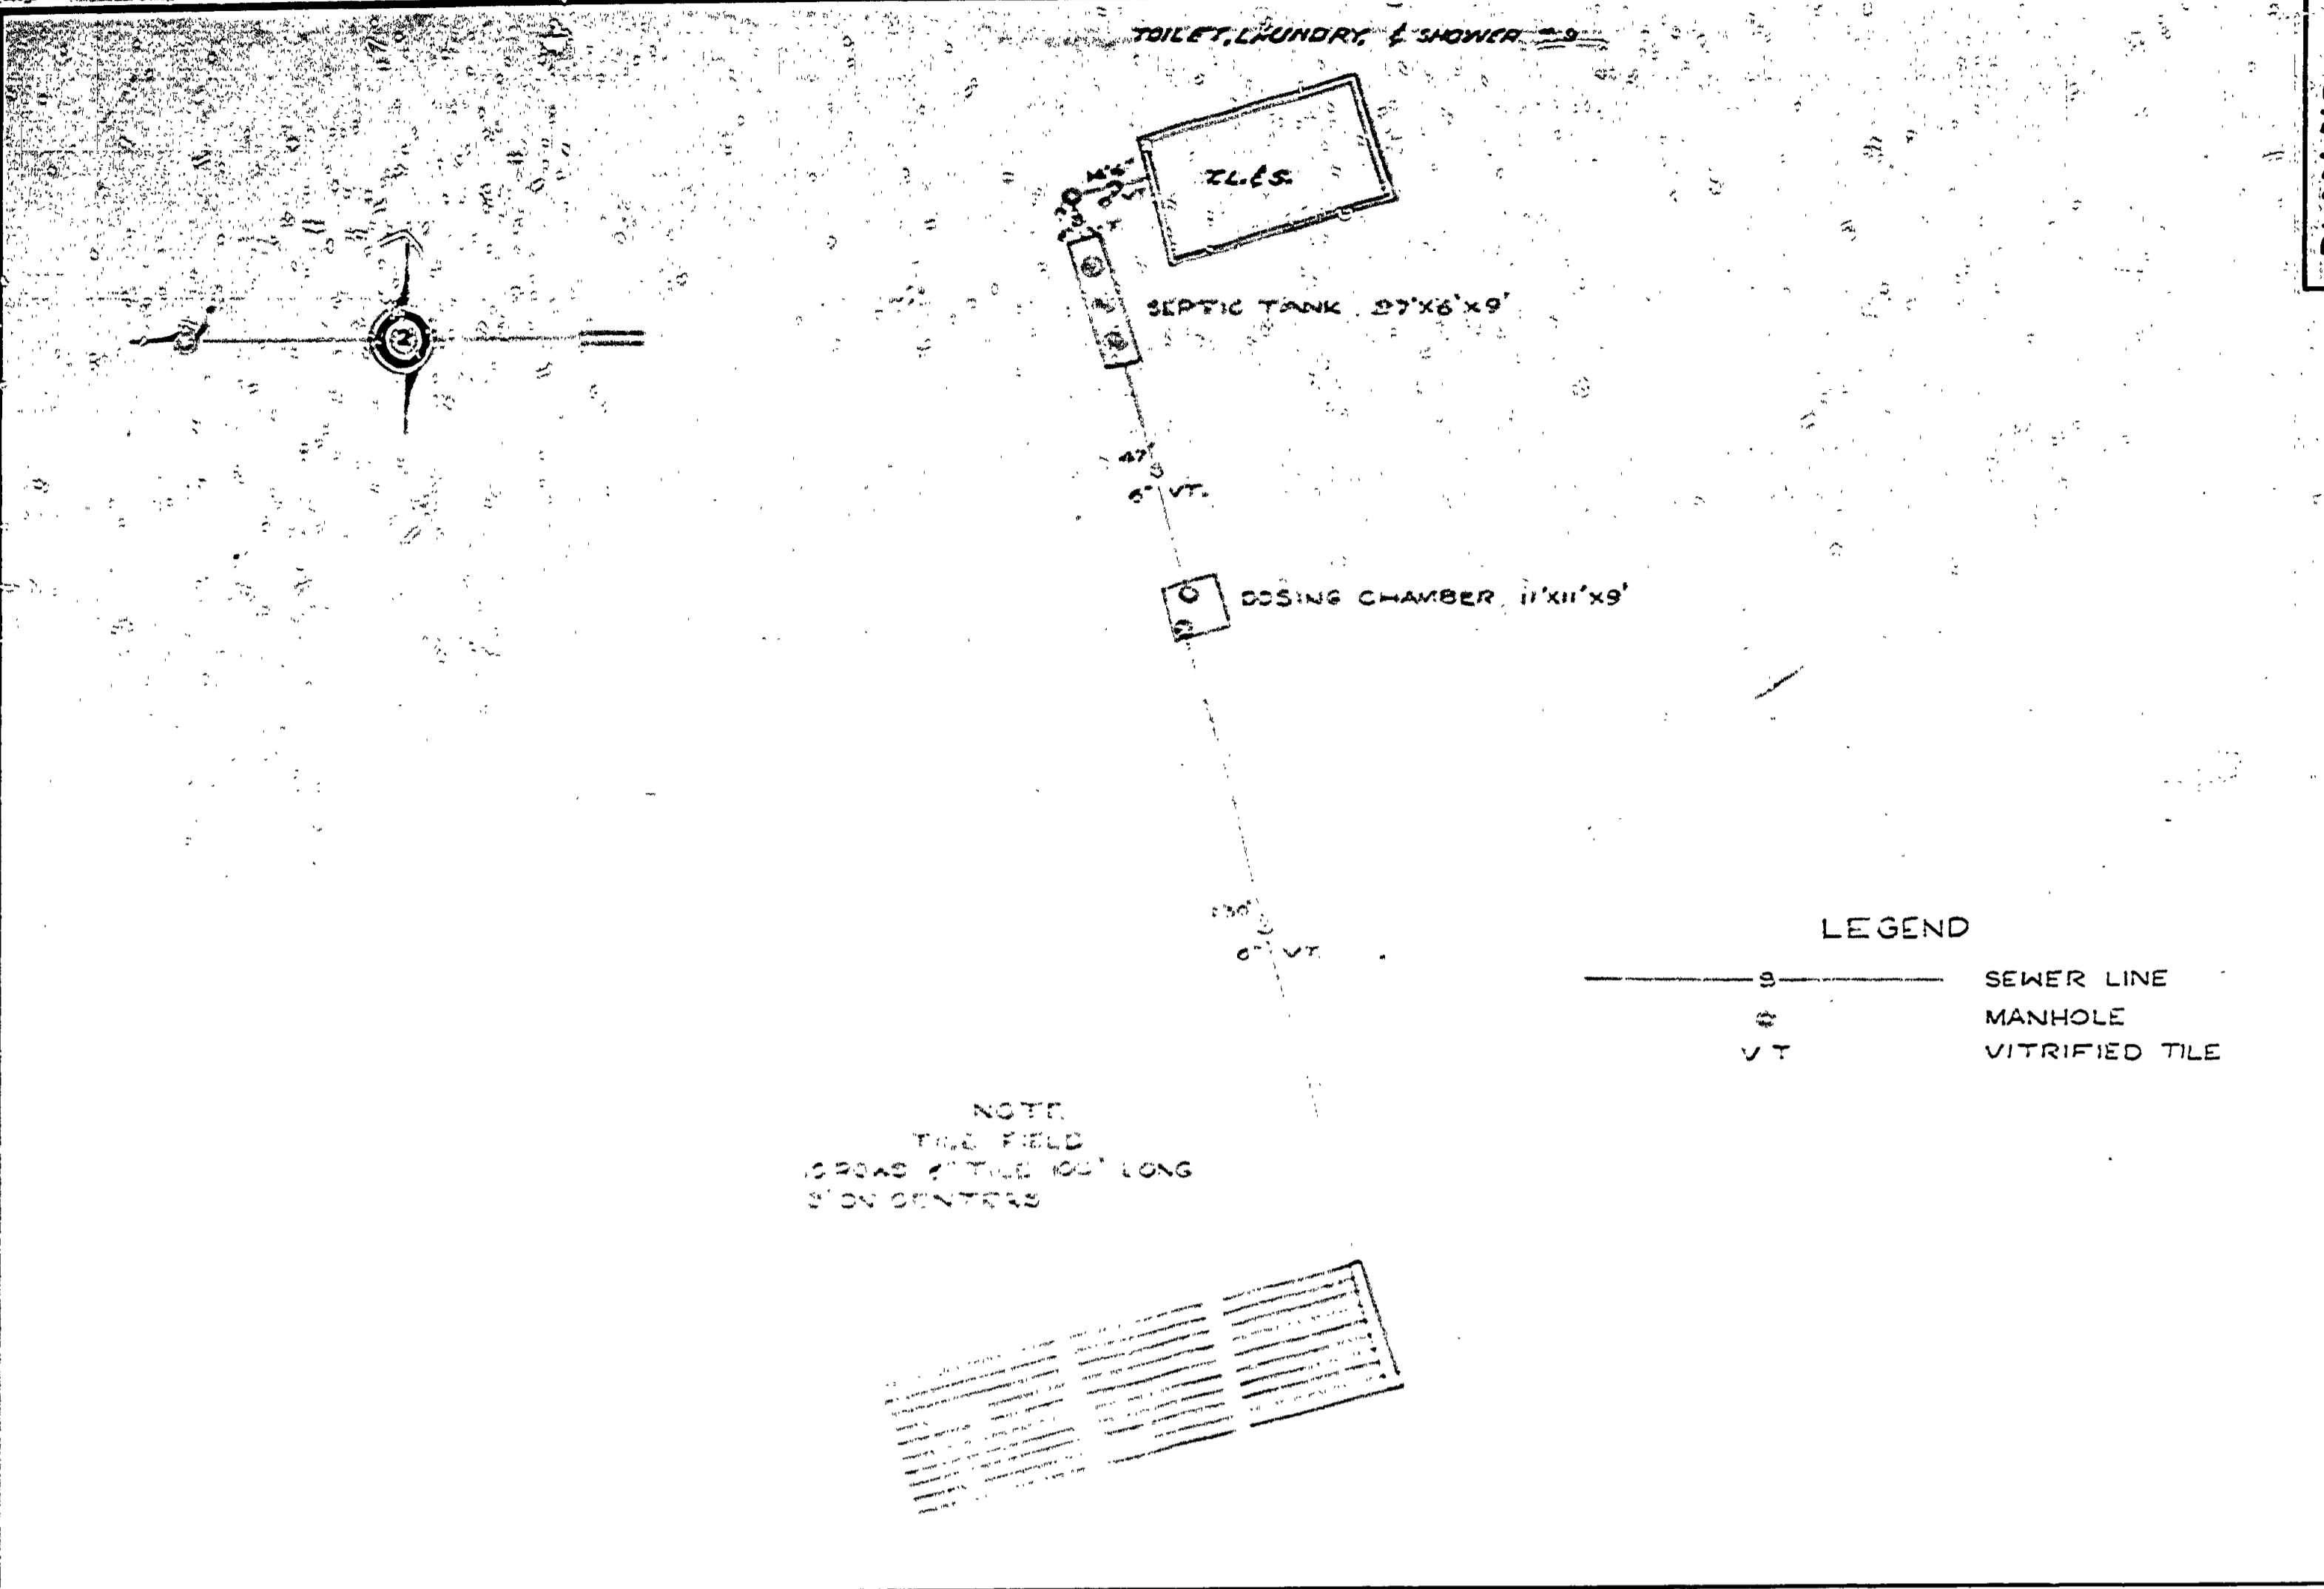


PLAN NO -10

SCALE 1" = 30'

DRAWN BY [Signature]

MICHIGAN DEPT OF CONSERVATION
INTERLOCHEN STATE PARK
TOILET, LAUNDRY & SHOWER - BLDG. #29
UTILITIES

DATE	5/27/59
CHECKED BY	ALLEN
TRACED BY	SHAWANO
REVIEWED BY SECTIONS	
ARCHITECTURAL	J.R.
ENGINEERING	J.R.
LANDSCAPE	J.R.
DATE	3-9-59
APPROVED BY	[Signature]
ASSISTANT CHIEF IN CHARGE	J.R.
OF DESIGN	DATE 3-9-59

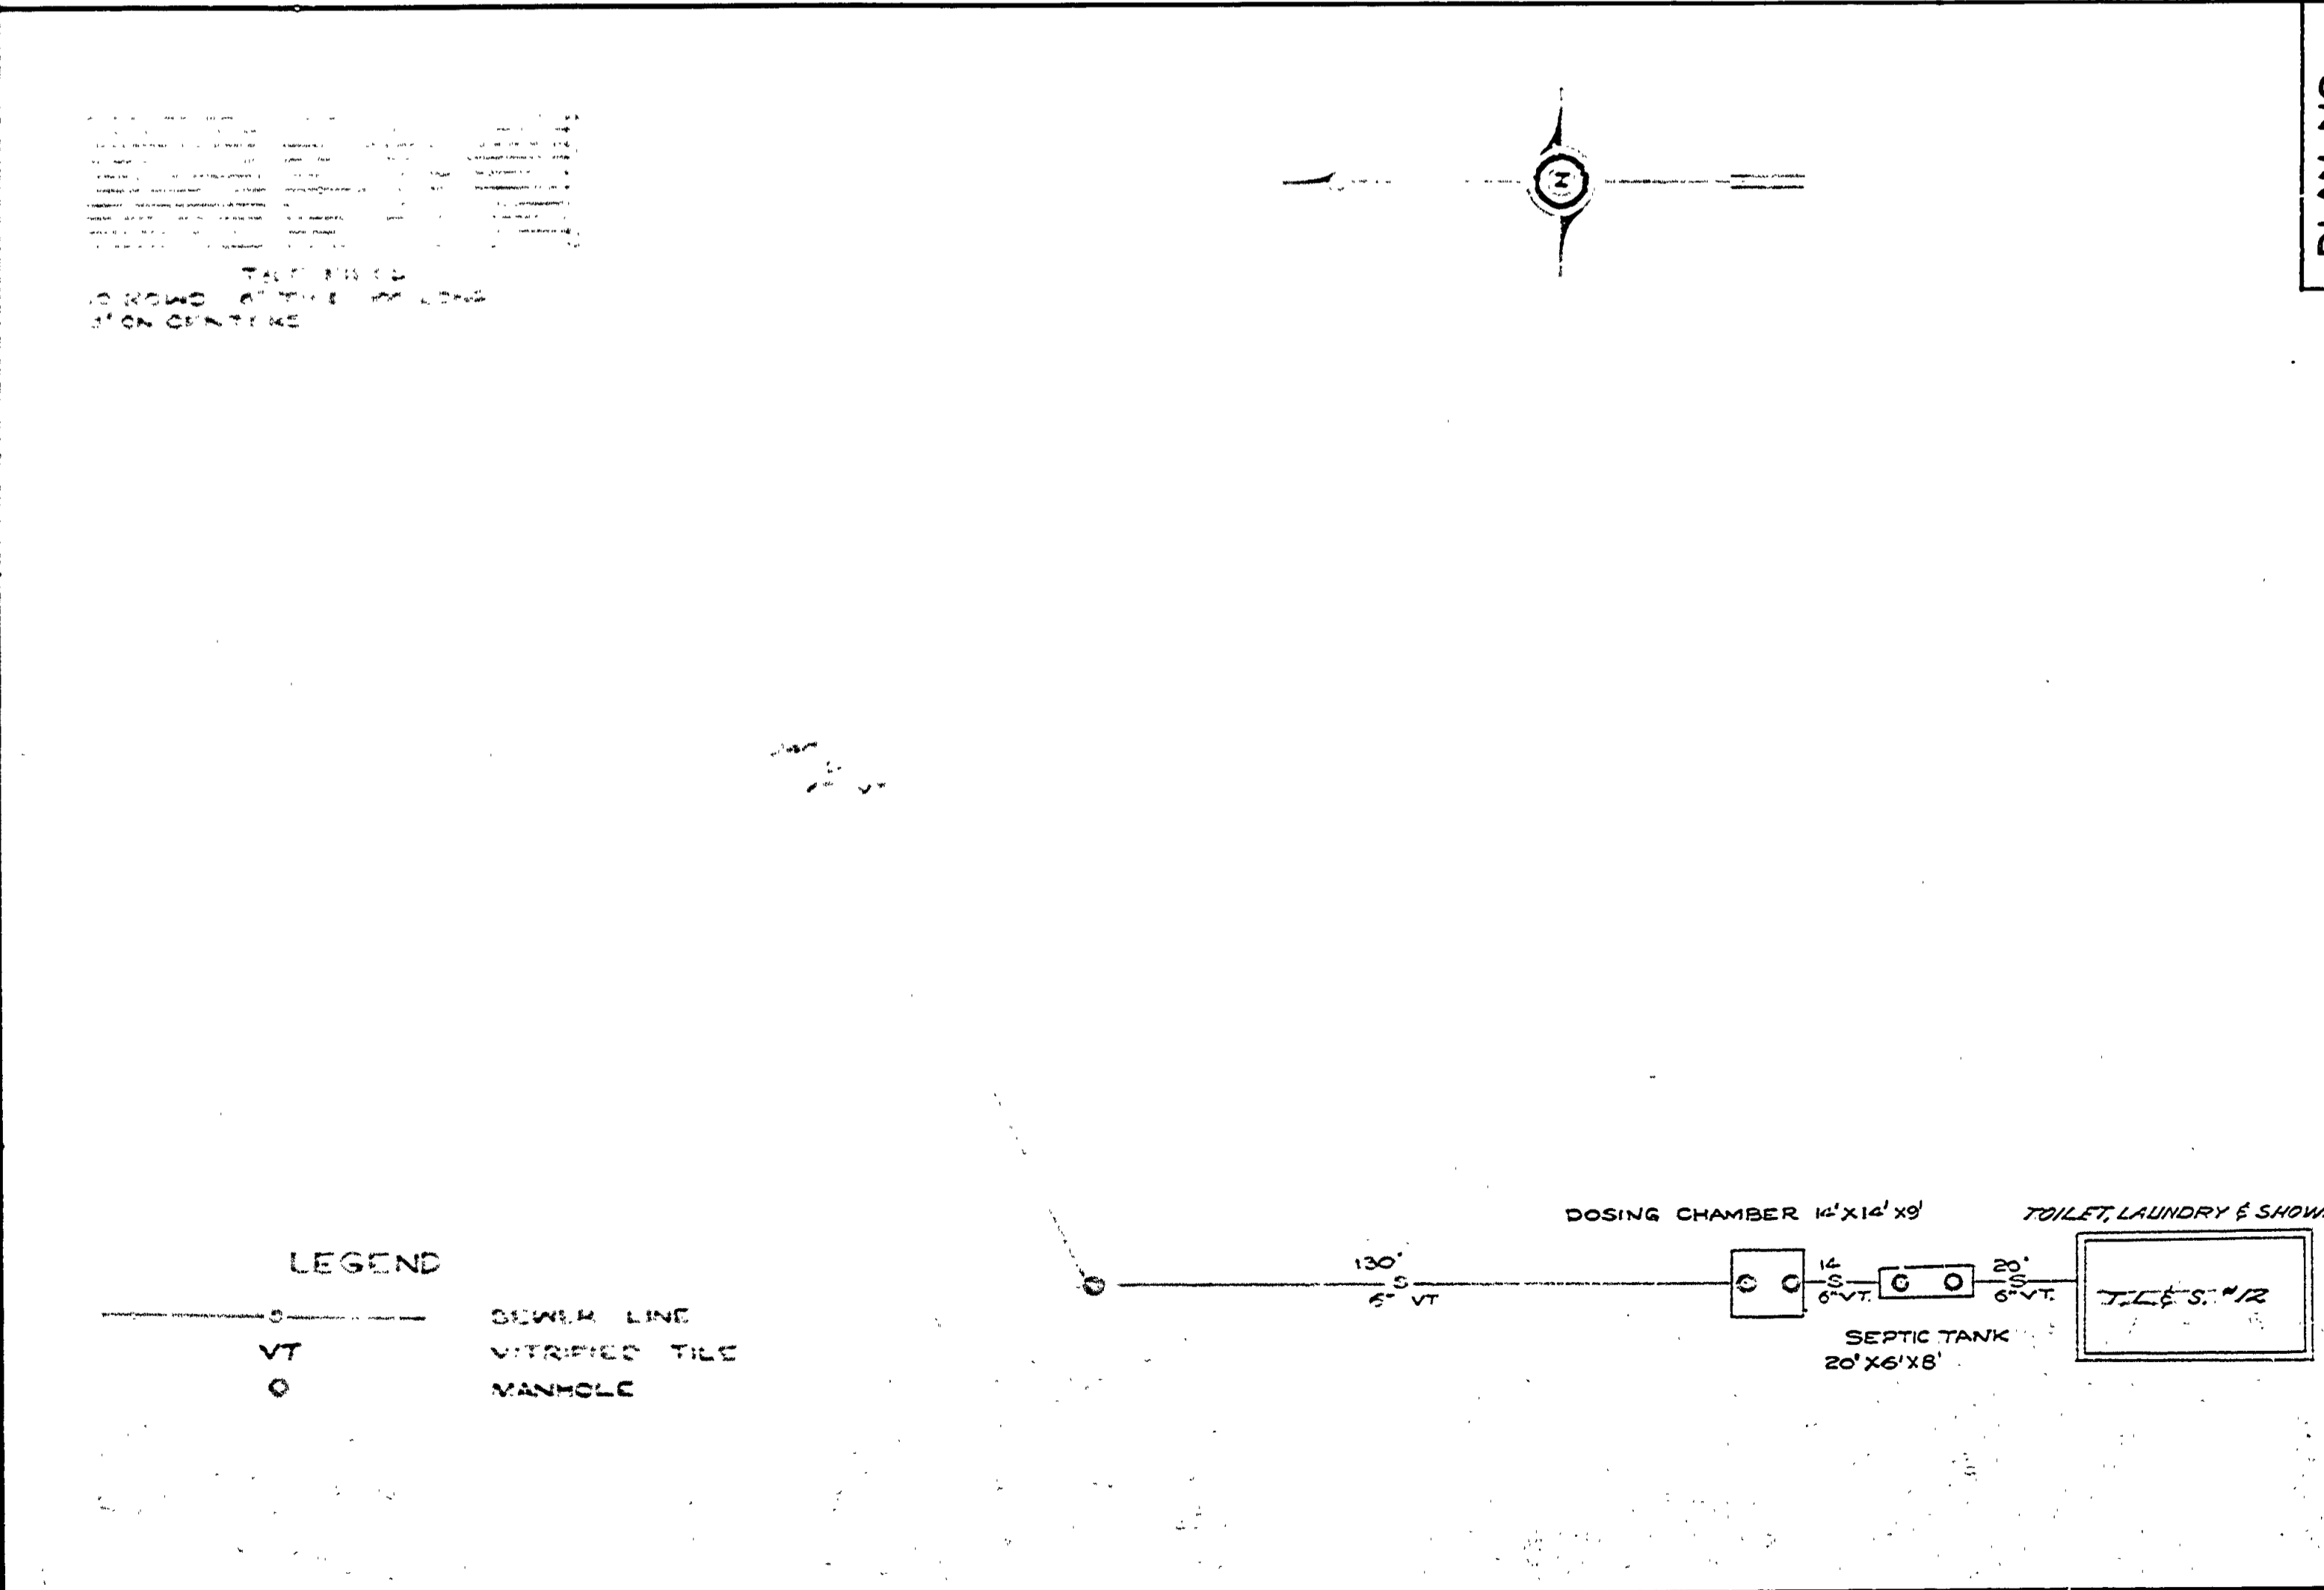

PLAN NO -9

SCALE 1" = 30'

DRAWN BY [Signature]

MICHIGAN DEPT OF CONSERVATION
INTERLOCHEN STATE PARK
TOILET, LAUNDRY & SHOWER - BLDG. #29
UTILITIES

GRAND TRAVERSE COUNTY INTERLOCHEN STATE PARK

MICHIGAN DEPARTMENT OF CONSERVATION
PARKS AND RECREATION DIVISION

INTERLOCHEN STATE PARK
UTILITIES MAP
INDEX

SHEET NO. 2 OF 4

PLAN NO U-1